


OFFICE OF THE KALYAN DOMBIVLI MUNICIPAL CORPORATION, KALYAN.

Building Permit No. :- KDMC/TPD/BP/KD/2022-23/79.  
Date :- 09/01/2023.

SANCTIONED



*Suryakant*  
ASSISTANT DIRECTOR OF TOWN PLANNING  
Kalyan Dombivli Municipal Corporation

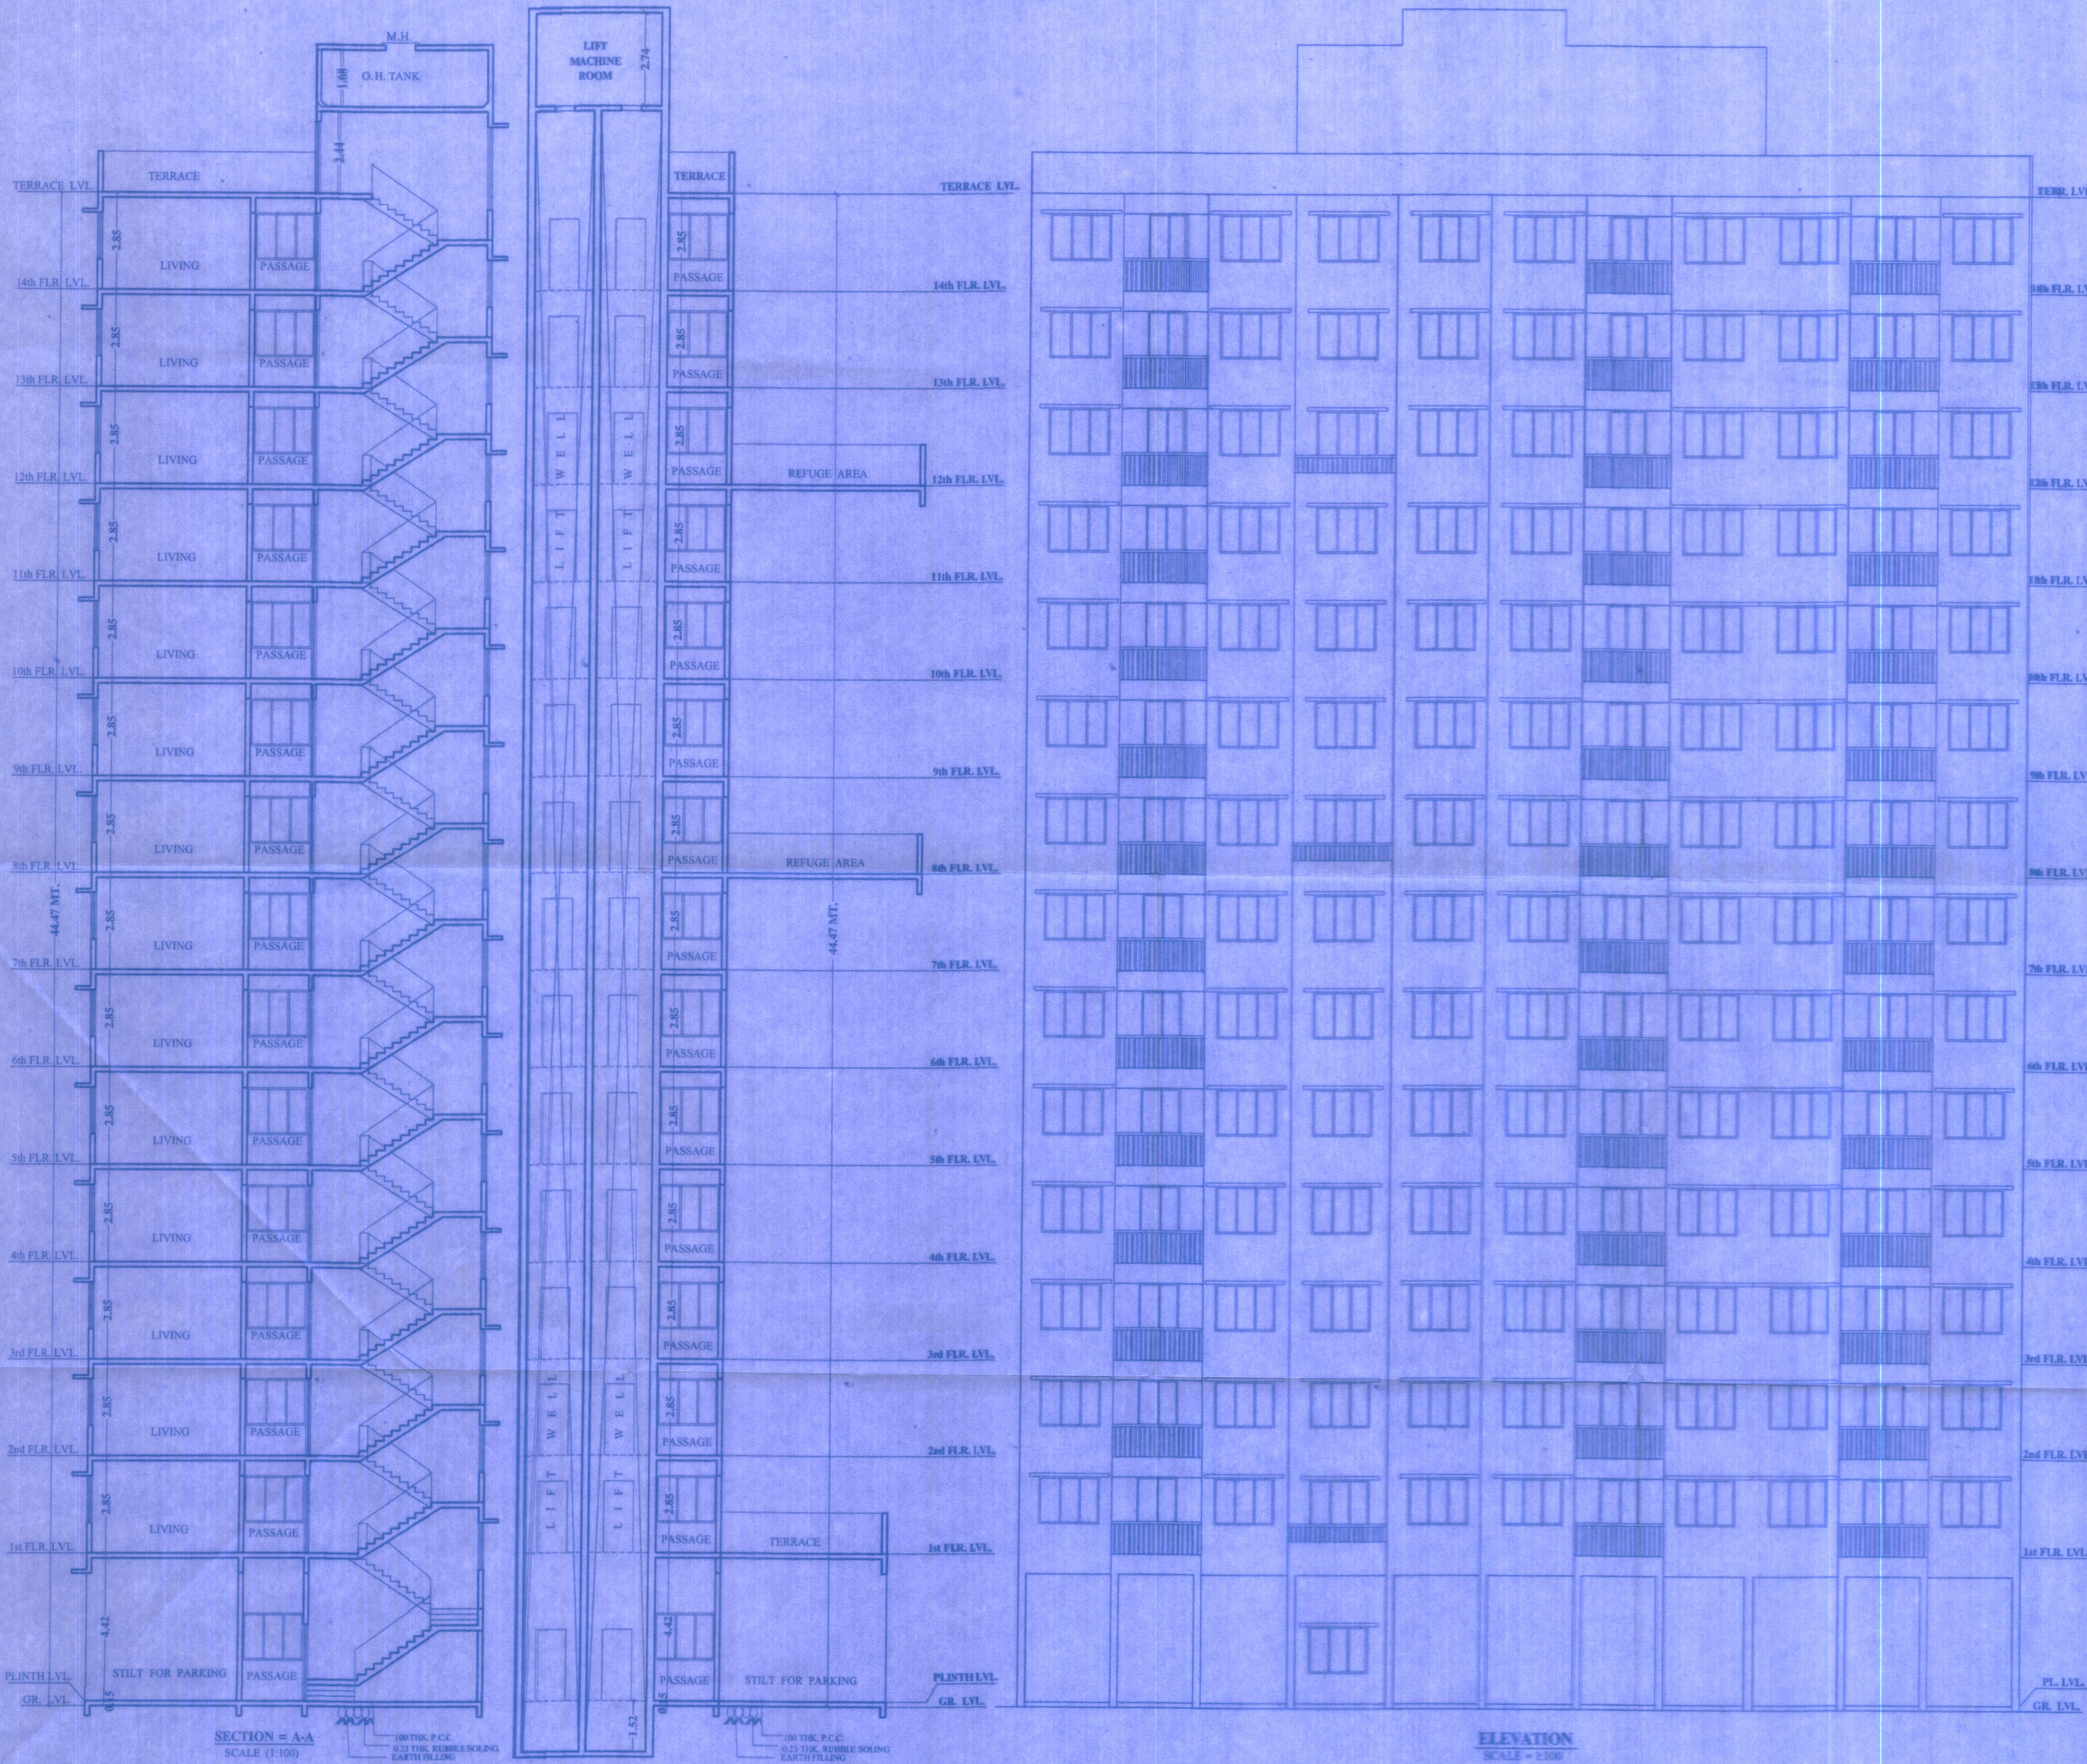

DESCRIPTION OF PROPOSAL AND PROPERTY.

PROPOSED RESIDENTIAL & COMMERCIAL COMPLEX ON PLOT BEARING S.N.D. & H.NO. 1A, 1B, 2, 3, 4, & 5 AT VILLAGE - VADAVALI, TAL: KALYAN, DIST - THANE.

OWNERS NAME: SHRI- SHIVRAM GANGARAM TARE & OTHERS.

P.O.A HOLDER: SHRI MOHAMMAD SALIM YUSUF

CREATIONS ARCHITECTS & INTERIOR DESIGNERS  
EVEREST TOWER SANTOSHI MATA ROAD, KALYAN (W) 421301 PH NO. 0251-231340

SCALE	DATE	DRAWN BY	CHECKED BY	JOB NO.	DRG. NO.
AS SHOWN	18-02-2022	SAGAR	S.D.	MUN / BLD / 258	MUN/BLD - C