


Prashant Shrirang Jawale
S.E.(B.P.) CITY

Valdhav Bhargava
A.E.(B.P.) CITY

Rajesh Santoshkumar Dholay
E.E.(B.P.) G/N WARD

Approved subject to condition mentioned approval letter
U/NO.CHE/CTY/1421/G/N/337(NEW)

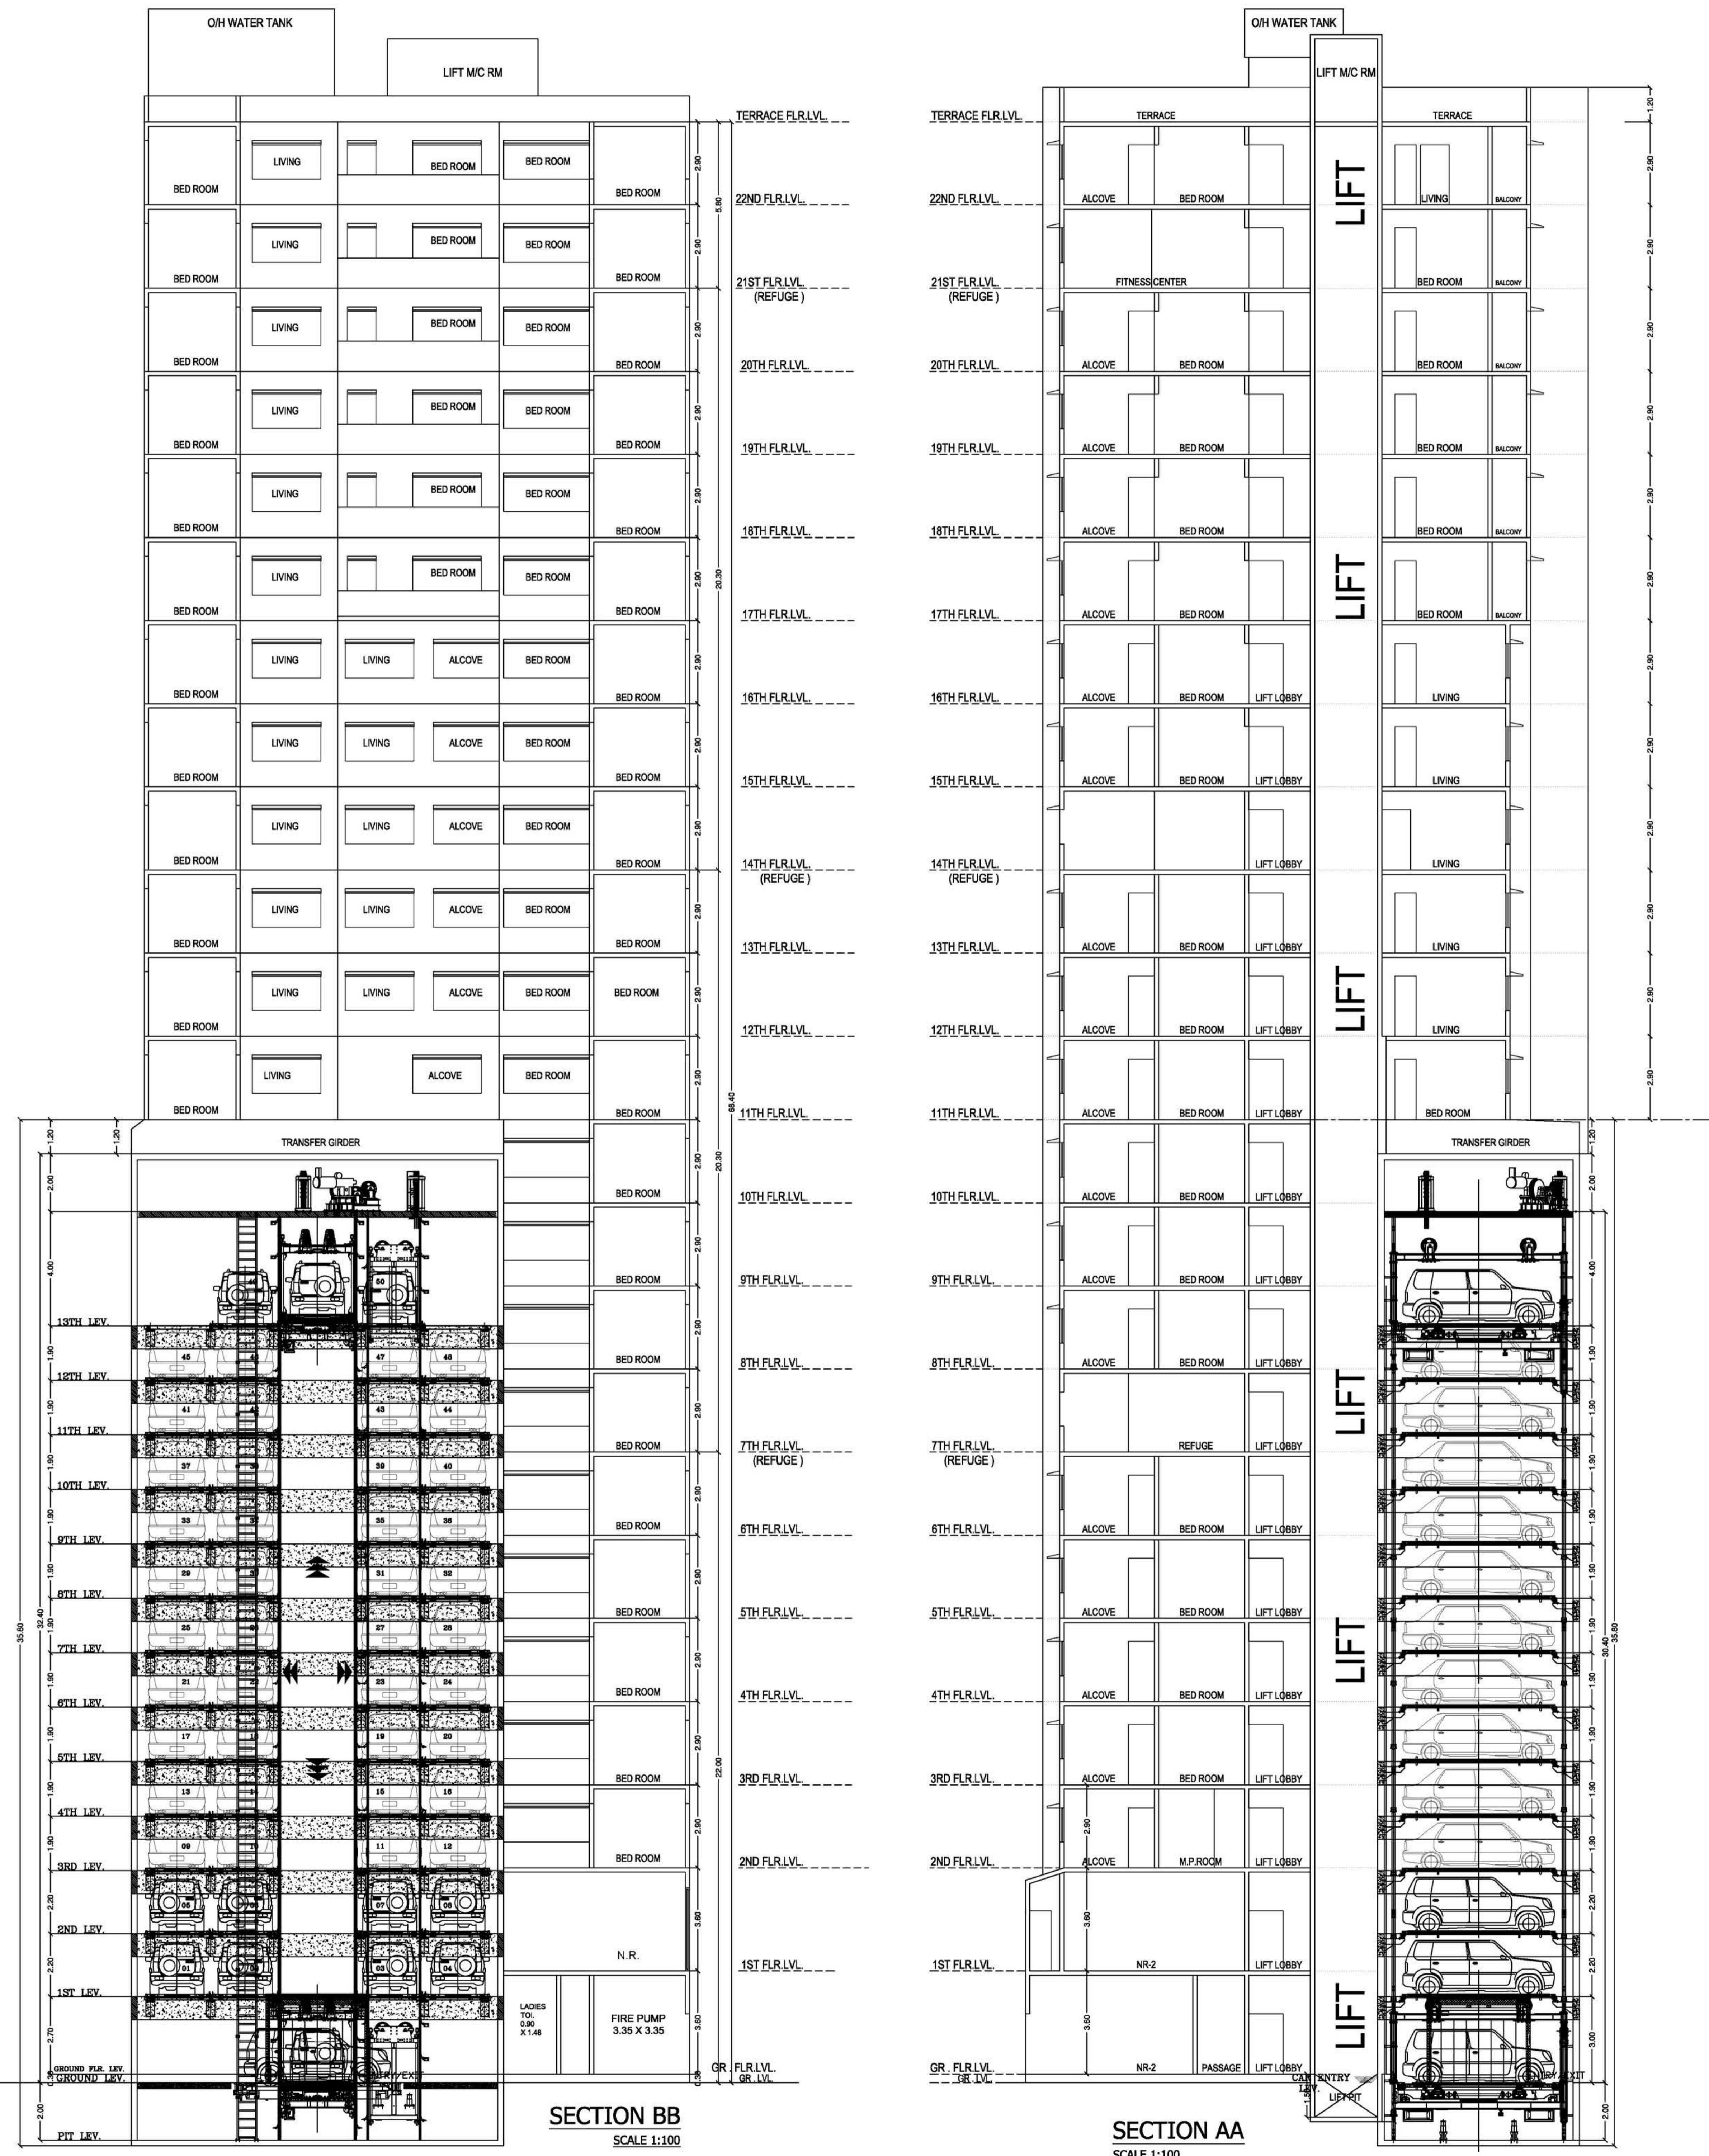

SECTION BB SCALE 1:100

SECTION AA SCALE 1:100

PROFORMA B
CERTIFICATE OF AREA

CERTIFIED THAT I HAVE SURVEYED THE PLOT UNDER REFERENCE, THE DIMENSIONS OF THE SITE AND OF THE PLOT STATED ON THE PLAN ARE AS SHOWN ON SITE AND THE AREA SO WORKED OUT IS AS UNDER: (SEE PLAN SHEET NO. 1/2000/2000/2000/2000) AND TAKING AREA STATED IN ENCLOSURE.

NAME OF THE OWNER: M/S. SHRI. SIDDHANTHAK DEVELOPER

NAME & ADDRESS OF ARCHITECT: WABO E. CORREA ARCHITECTS & PLANNERS COA NO. CA/2019/00347

DATE: 09/09

SCALE: 1:100

SIGNATURE OF ARCHITECT: WABO E. CORREA

SIGNATURE OF OWNER: [Signature]