

CONTENTS OF SHEET

PLOT A - WING B  
SECTION B-B

STAMP OF DATE OF APPROVAL OF PLAN


Amended Plans are approved Subject to conditions prescribed in Form No. V.P.-564/1985/23 TMC/TDD/ 4473/23 Dated:- 23/10/2023

City Engineer  
Town Development & Planning Officer  
T.D.D.  
Tatic Municipal Corporation of  
The City of Thane



स्वायत्त  
शहर विकास विभाग  
नगरपालिका व शहरी विकास  
विभाग  
पंचायत व शहरी विकास विभाग  
पंचायत व शहरी विकास विभाग  
STAMP OF DATE OF RECEIPT OF PLAN

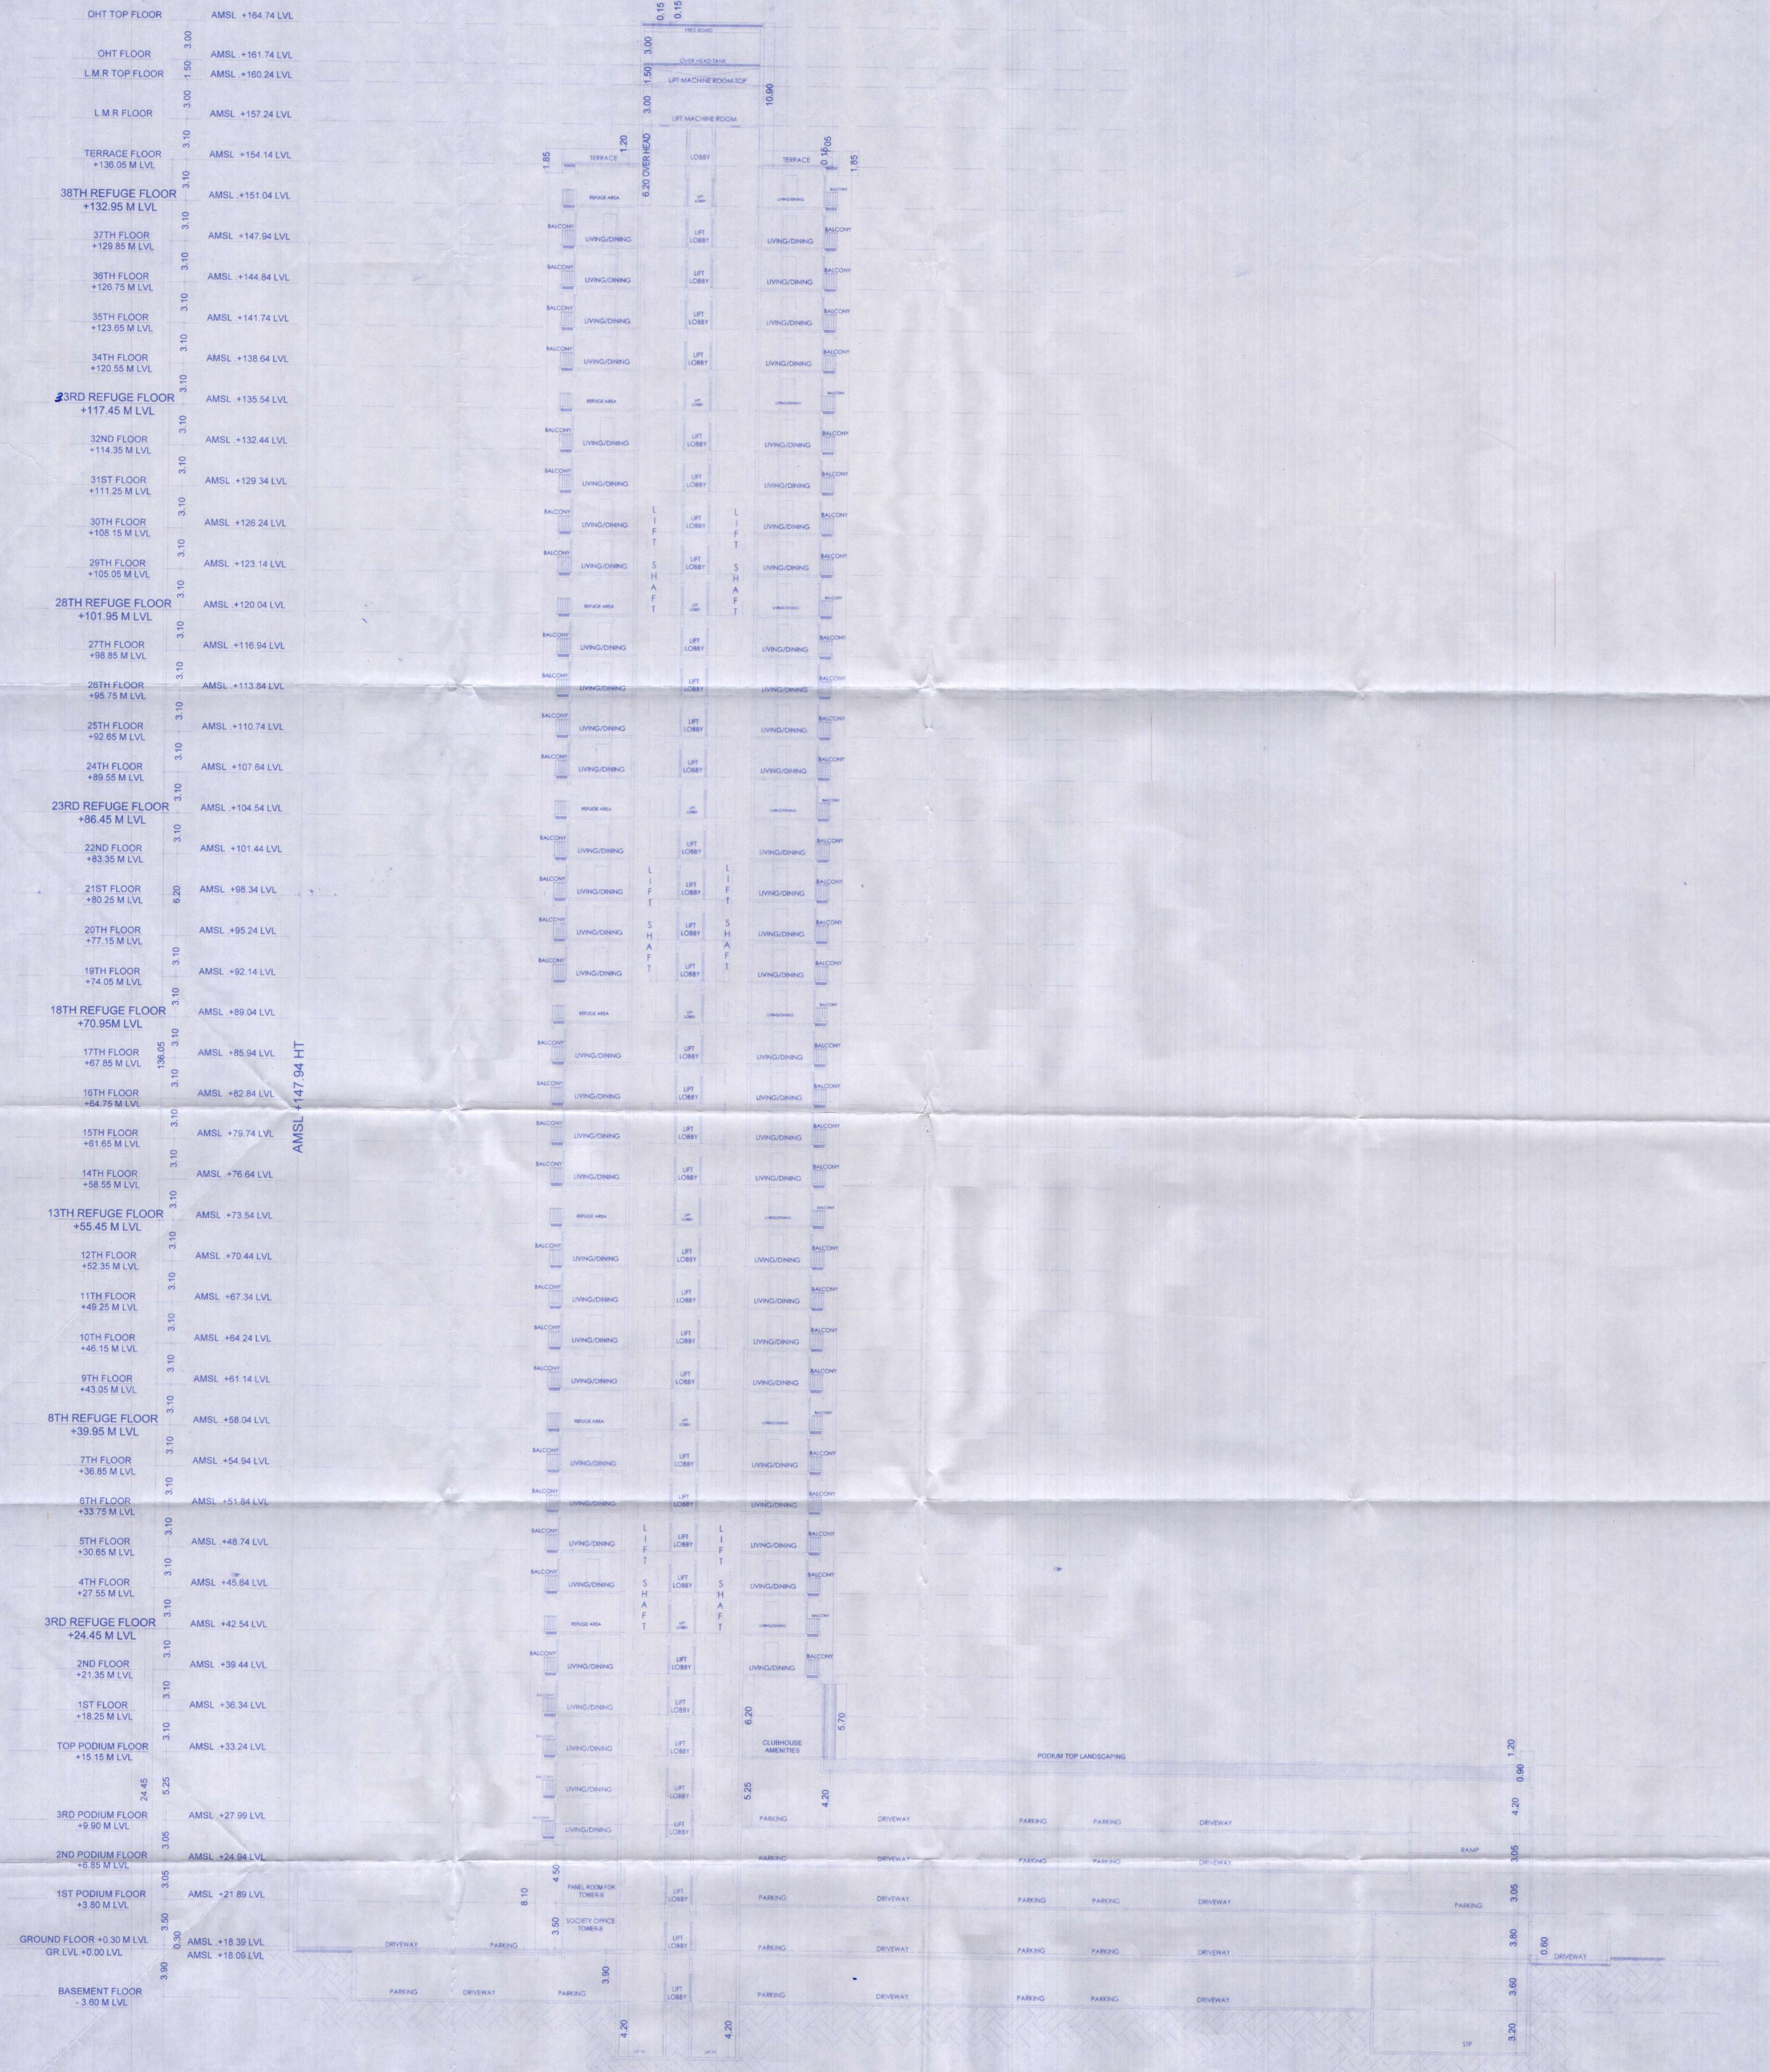

PLOT A - WING A  
SECTION B-B  
SCALE - 1:200

DESCRIPTION OF PROPERTY  
PROPOSED DEVELOPMENT ON PLOT BEARING S NO.121, 83/1, 83/3 OF VILLAGE PANCHPAKHADI, POKHARAN ROAD NO.1, TAL. & DIST. THANE (SECTOR NO-IV)

NORTH	JOB NO.	DRG. NO.	DRAWN BY
	1	4/4	
	SCALE	DATE	CHECKED BY
	1:200		
NAME OF THE OWNER			SIGNATURE
M/S. RAYMOND LTD.			
NAME AND ADDRESS OF DESIGN ARCHITECT			
Architect Hafeez Contractor 29 Bank Street, Bombay 23. Tel:022 22661920			
NAME AND ADDRESS OF LICENSED ENGINEER			SIGNATURE

