

SECTION - CC  
**(PLOT - A)**  
**BUILDING NO. 9**  
 (B1+52+GR)part.comm./PIA+P1+P2+G+R+SS+1+32th.R

**APPROVED**  
 THE MUNICIPAL ENGINEER  
 THE CITY OF MUMBAI

**CERTIFICATE OF PRACTICE**  
 THE MUNICIPAL ENGINEER  
 THE CITY OF MUMBAI

**APPROVED**  
 THE MUNICIPAL ENGINEER  
 THE CITY OF MUMBAI

**APPROVED**  
 THE MUNICIPAL ENGINEER  
 THE CITY OF MUMBAI

TERRACE  
 35TH FLOOR  
 34TH FLOOR  
 33RD FLOOR-Refuge  
 32TH FLOOR  
 31TH FLOOR  
 30TH FLOOR  
 29TH FLOOR  
 28TH FLOOR-Refuge  
 27TH FLOOR  
 26TH FLOOR  
 25TH FLOOR  
 24TH FLOOR  
 23RD FLOOR-Refuge  
 22TH FLOOR  
 21TH FLOOR  
 20TH FLOOR  
 19TH FLOOR  
 18TH FLOOR-Refuge  
 17TH FLOOR  
 16TH FLOOR  
 15TH FLOOR  
 14TH FLOOR  
 13RD FLOOR-Refuge  
 12TH FLOOR  
 11TH FLOOR  
 10TH FLOOR  
 9TH FLOOR  
 8TH FLOOR-Refuge  
 7TH FLOOR  
 6TH FLOOR  
 5TH FLOOR  
 4TH FLOOR  
 3RD FLOOR  
 2ND FLOOR  
 1ST FLOOR  
 STILT FLOOR  
 P2 SSL +186.60  
 P1 SSL +105.50  
 PIA SSL +103.00  
 GROUND SSL +100.00  
 B1 SSL +97.15  
 B2 FFL +94.30  
 RAFT TOP +93.70  
 RAFT BOTTOM +92.10

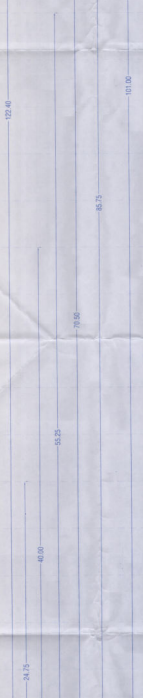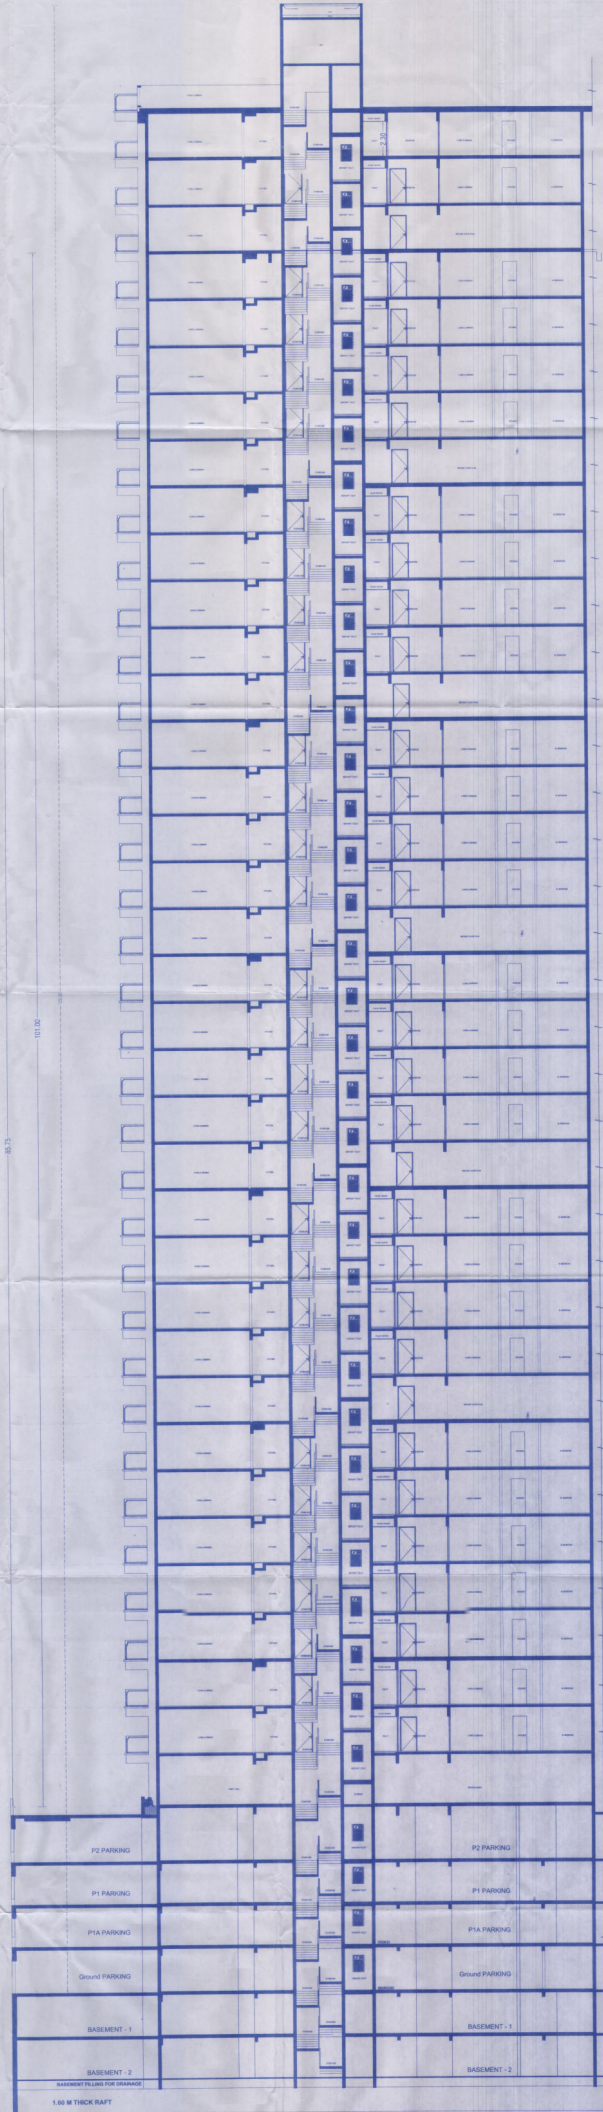

SECTION - CC  
 SCALE - 1/100

**CERTIFICATE OF AREA**  

Signature  
 Name of Architect Licensed Engineer, Surveyor, etc.

**Owner's Declaration**  

Signature  
 Name of Owner

**Architect name and signature**  
 Signature  
 Name of Architect

**PRADEEP KAMBLE & ASSOCIATES**  
 8/10, 1st Floor, Sion, Mumbai  

Job No.	Drawing No.	Scale	Drawn by	Checked by	Registration No. of Architect
SA/0036/13		1:100			CA/1870471