



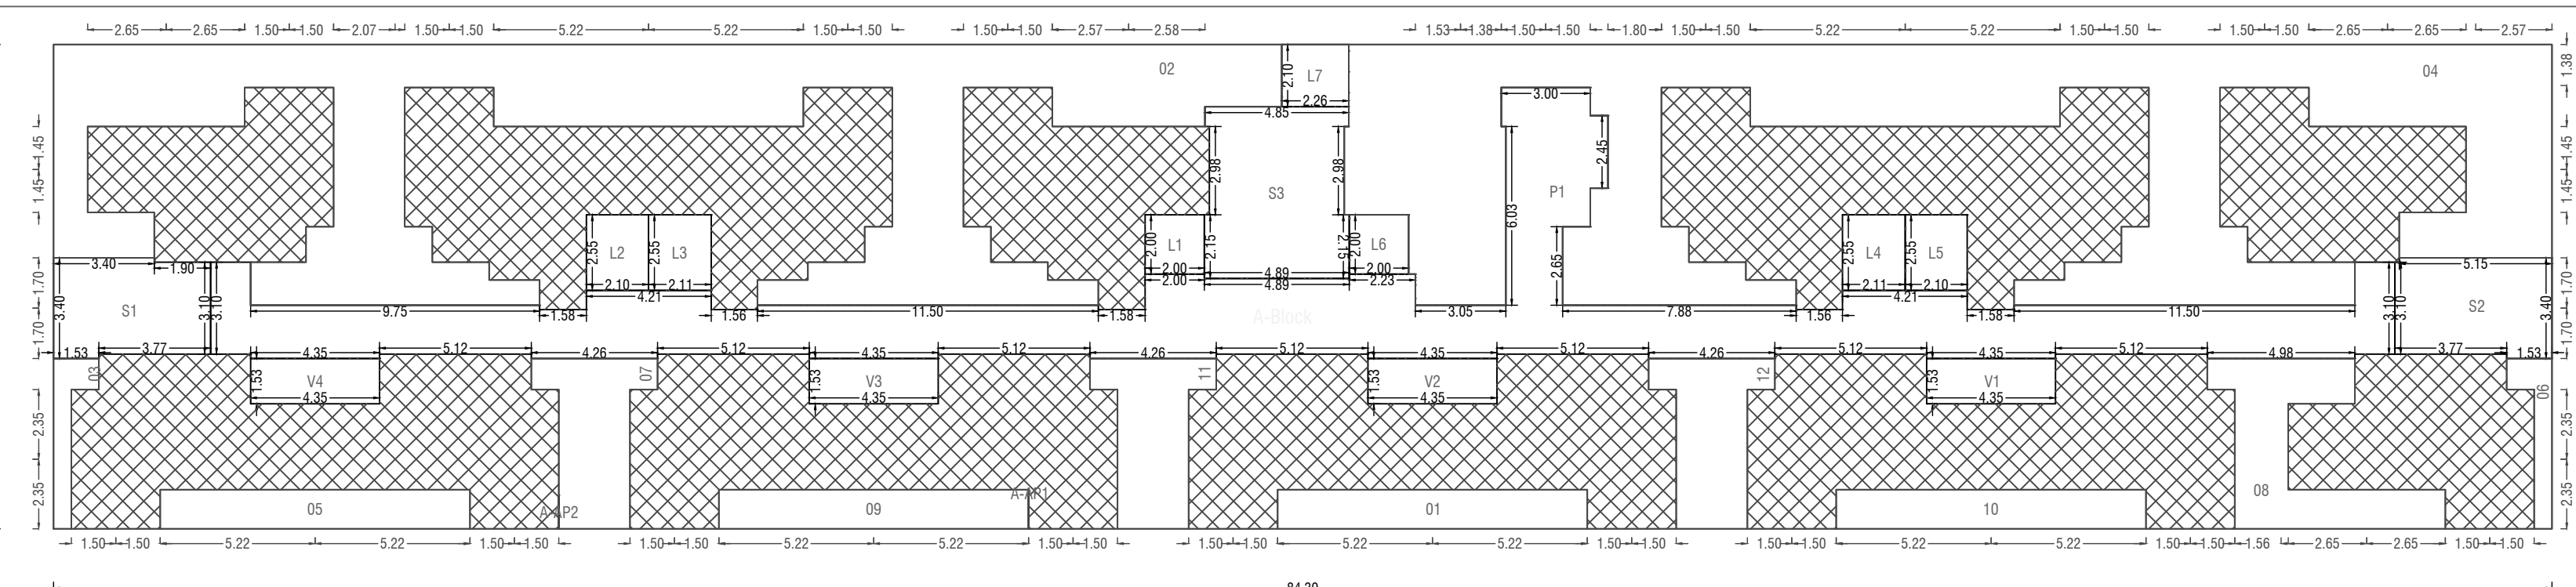

BUILT UP AREA DIAGRAM FOR 2ND (MHADA) FLOOR (BLDG. - A)

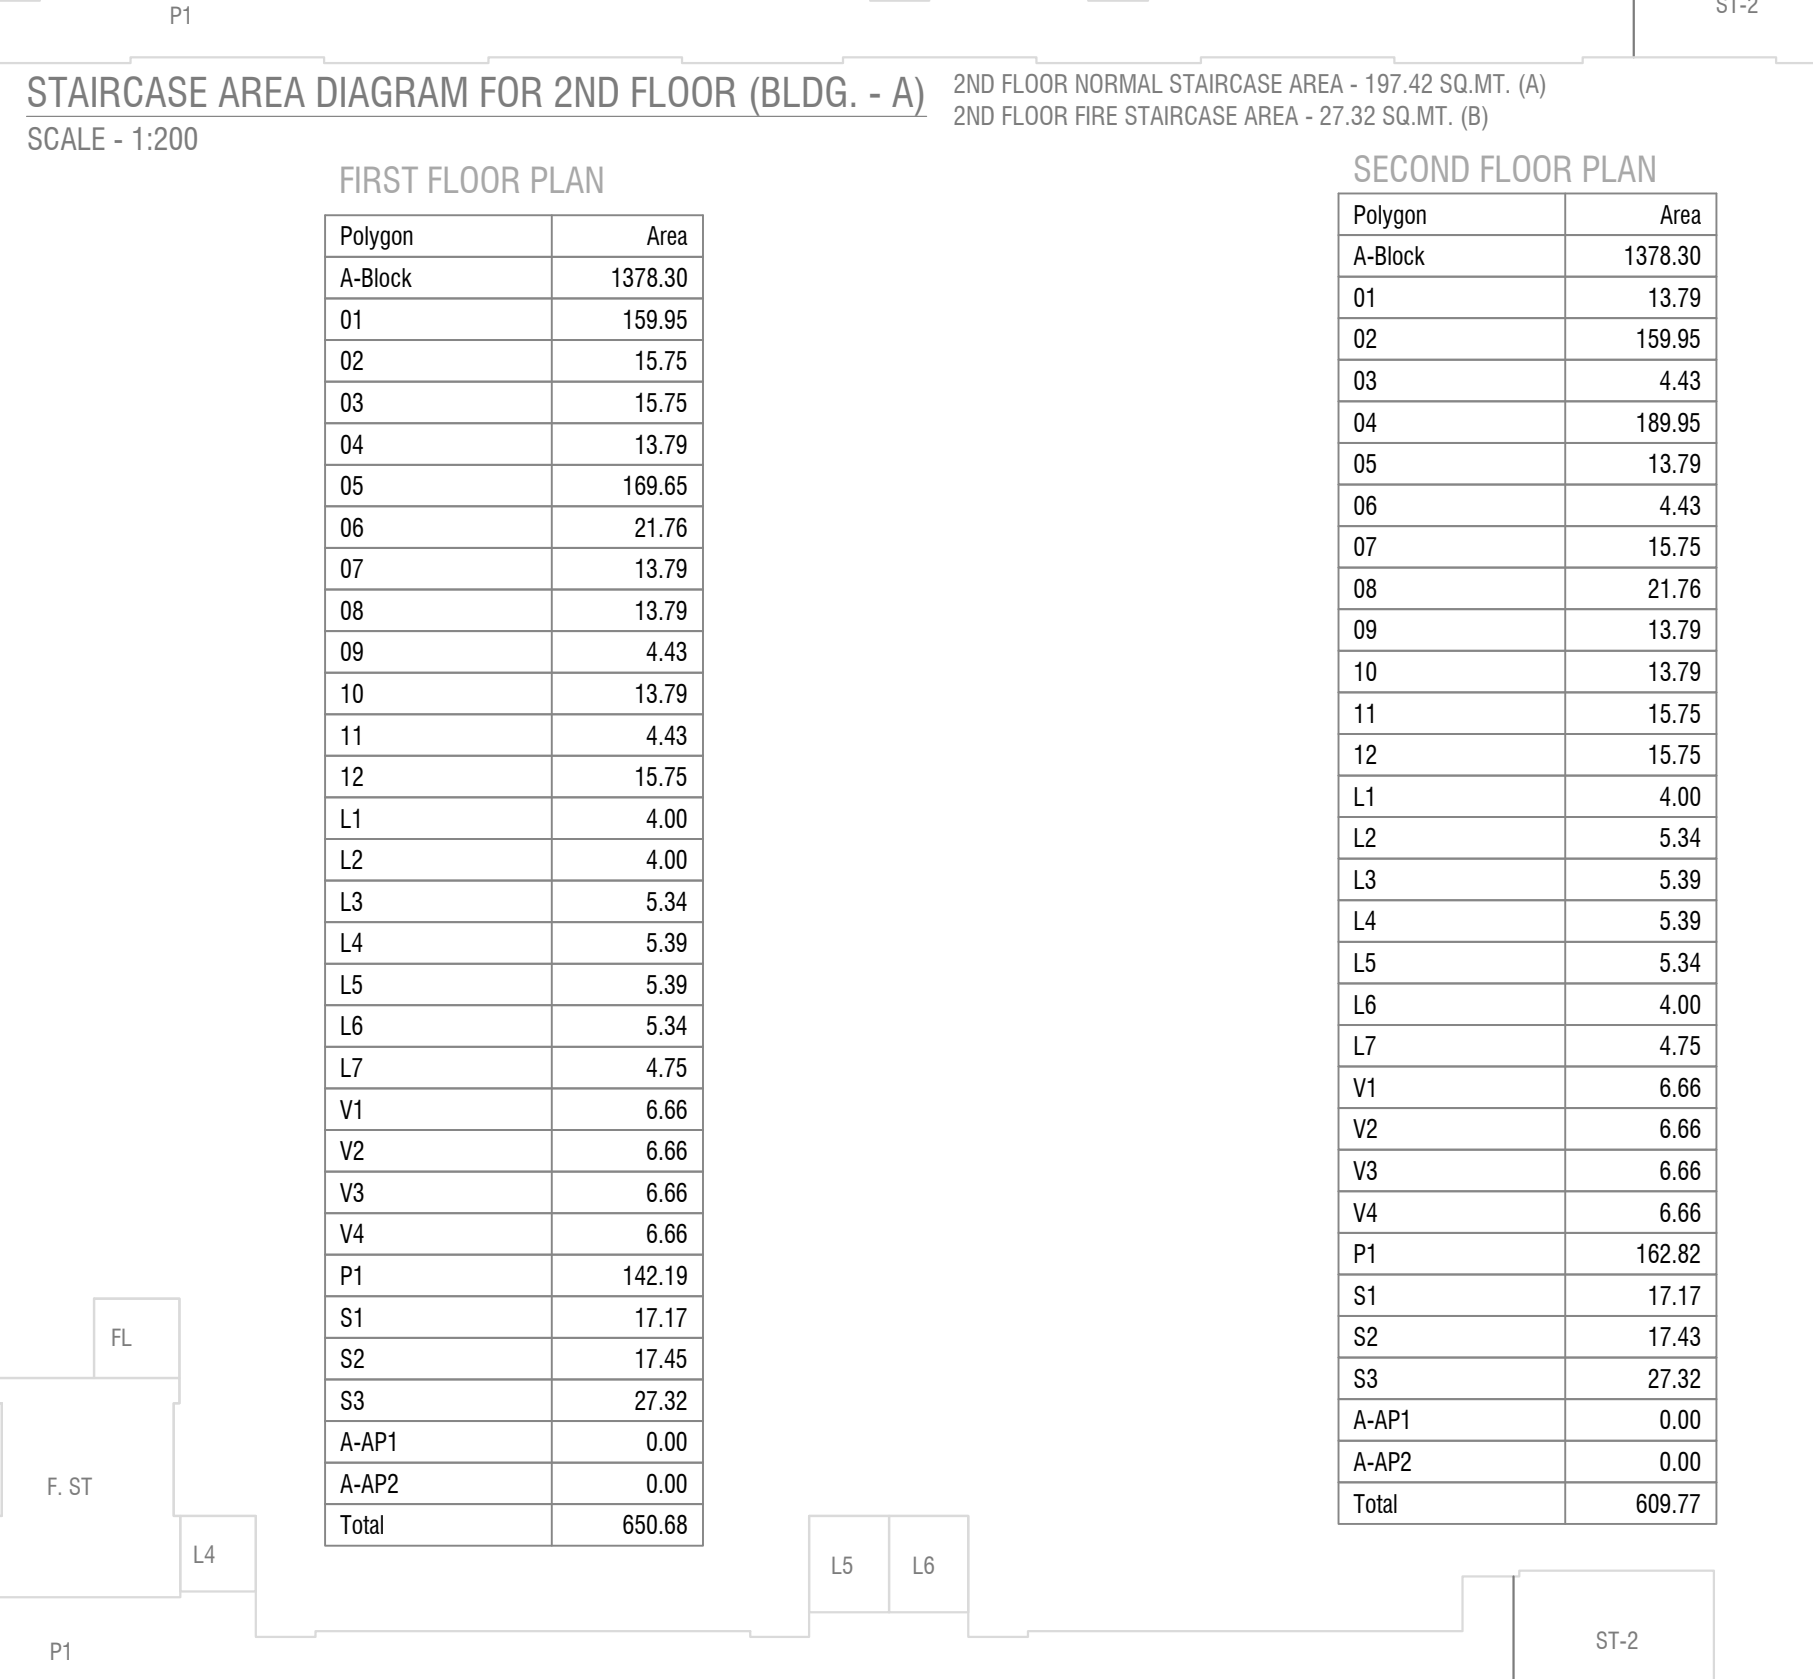

STAIRCASE AREA DIAGRAM FOR 1ST FLOOR (BLDG. - A)

STAIRCASE AREA DIAGRAM FOR GR. FLOOR (BLDG. - A)

