

APPROVED

The Plans are prepared in accordance with the provisions of the Maharashtra Building Regulation, 1957 and the Maharashtra Building (Amendment) Regulation, 1981.

8/2/2024

Sanjay Sayankar & Associates  
Consulting Engineer  
2nd Floor, Sujyoti Heights,  
Sharnpur Road, Nashik  
MOB: 9420234016

Sanjay Sayankar & Associates  
Consulting Engineer  
2nd Floor, Sujyoti Heights,  
Sharnpur Road, Nashik  
MOB: 9420234016

REVISIONS  
PREVIOUS BUILDING PERMISSION NO. NMCEB/2023/APL/06429, DT-01/03/2023

REVISED COMMERCIAL CUM RESI. BUILDING  
ON S.NO. 365, CTS NO. 6886  
AT. SATPUR SHIVAR, TAL /DIST- NASHIK.  
FOR- SHRI. SHAM BABURAO VIDHATE  
THROUGH GPA HOLDER  
SHRI. SANJAY KASHINATH SAYANKAR.

ARCHV ENGI. SIGN  
STRU ENGINEER SIGN  
OWNER SIGN


SANJAY SAYANKAR & ASSOCIATES  
CONSULTING ENGINEER  
2nd FLOOR, SUJYOTI HEIGHTS,  
SHARNPUR ROAD, NASHIK  
MOB: 9420234016

DRG NO.	JOB NO.	SCALE	DATE	CAD BY	CHK BY
		AS SHOWN			



SECTION 'B' TYPE  
SCALE: 1:100

SECTION 'A' TYPE  
SCALE: 1:100

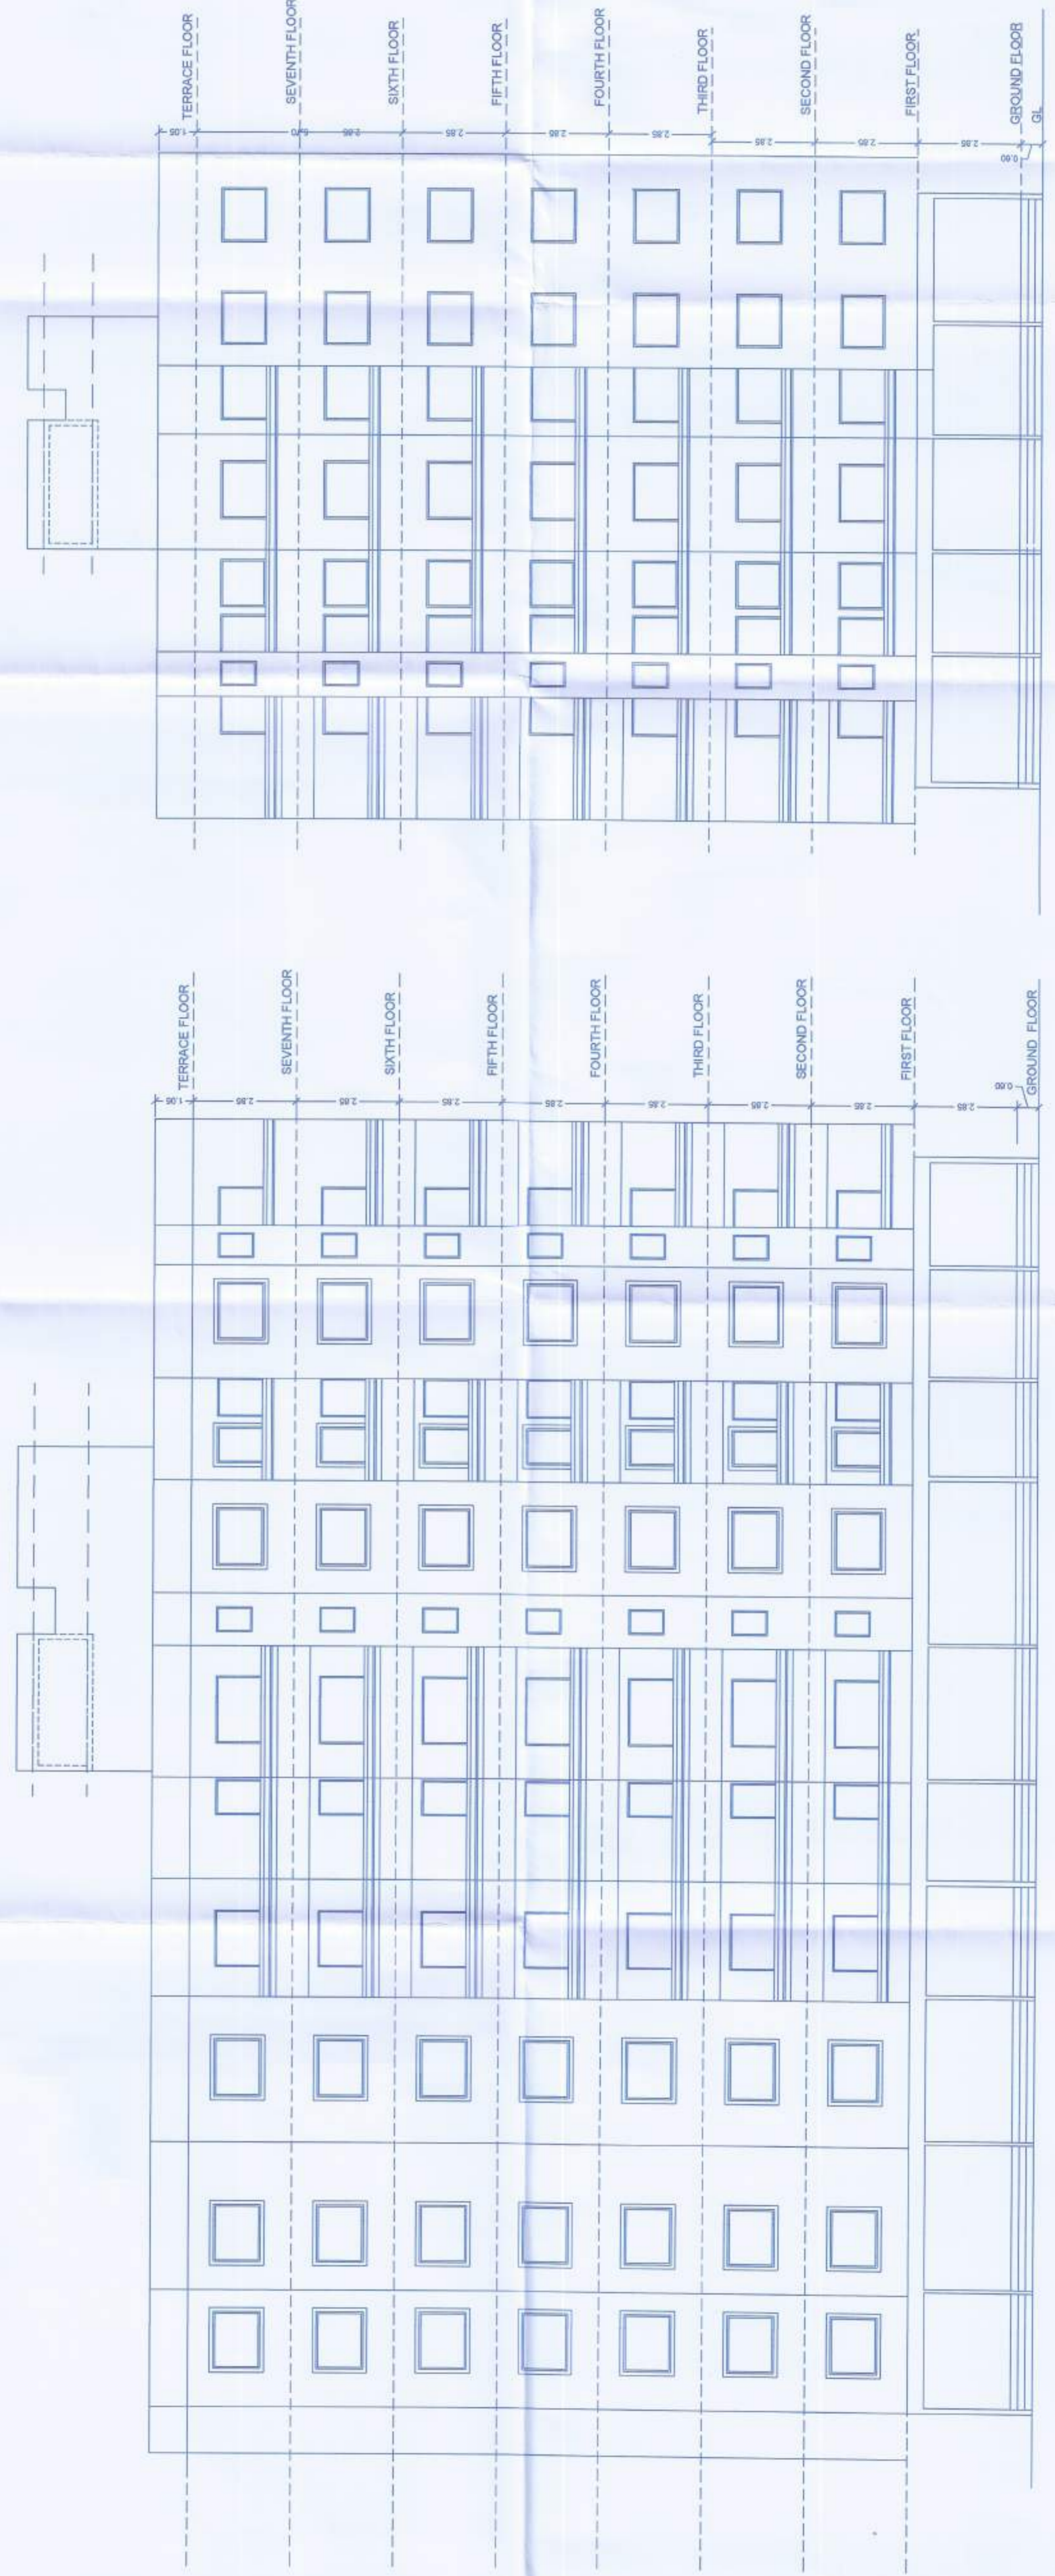

ELEVATION 'B' TYPE  
SCALE: 1:100

ELEVATION 'A' TYPE  
SCALE: 1:100