

STAMP OF DATE OF RECEIPT OF PLANS

Approved by: *[Signature]*  
 No. of sheets: 10  
 Date: 15/05/2024

COMMISSIONER  





BLDG. NO. - 71, WING-A & B

The architect shall be responsible for the accuracy of the drawings and shall be liable for any errors or omissions therein.


THIS PLAN SHALL NOT BE CONSIDERED VALID UNLESS IT IS SIGNED BY THE ARCHITECT.

**BUILT UP (AS PER LINE AREA CALCULATION)**

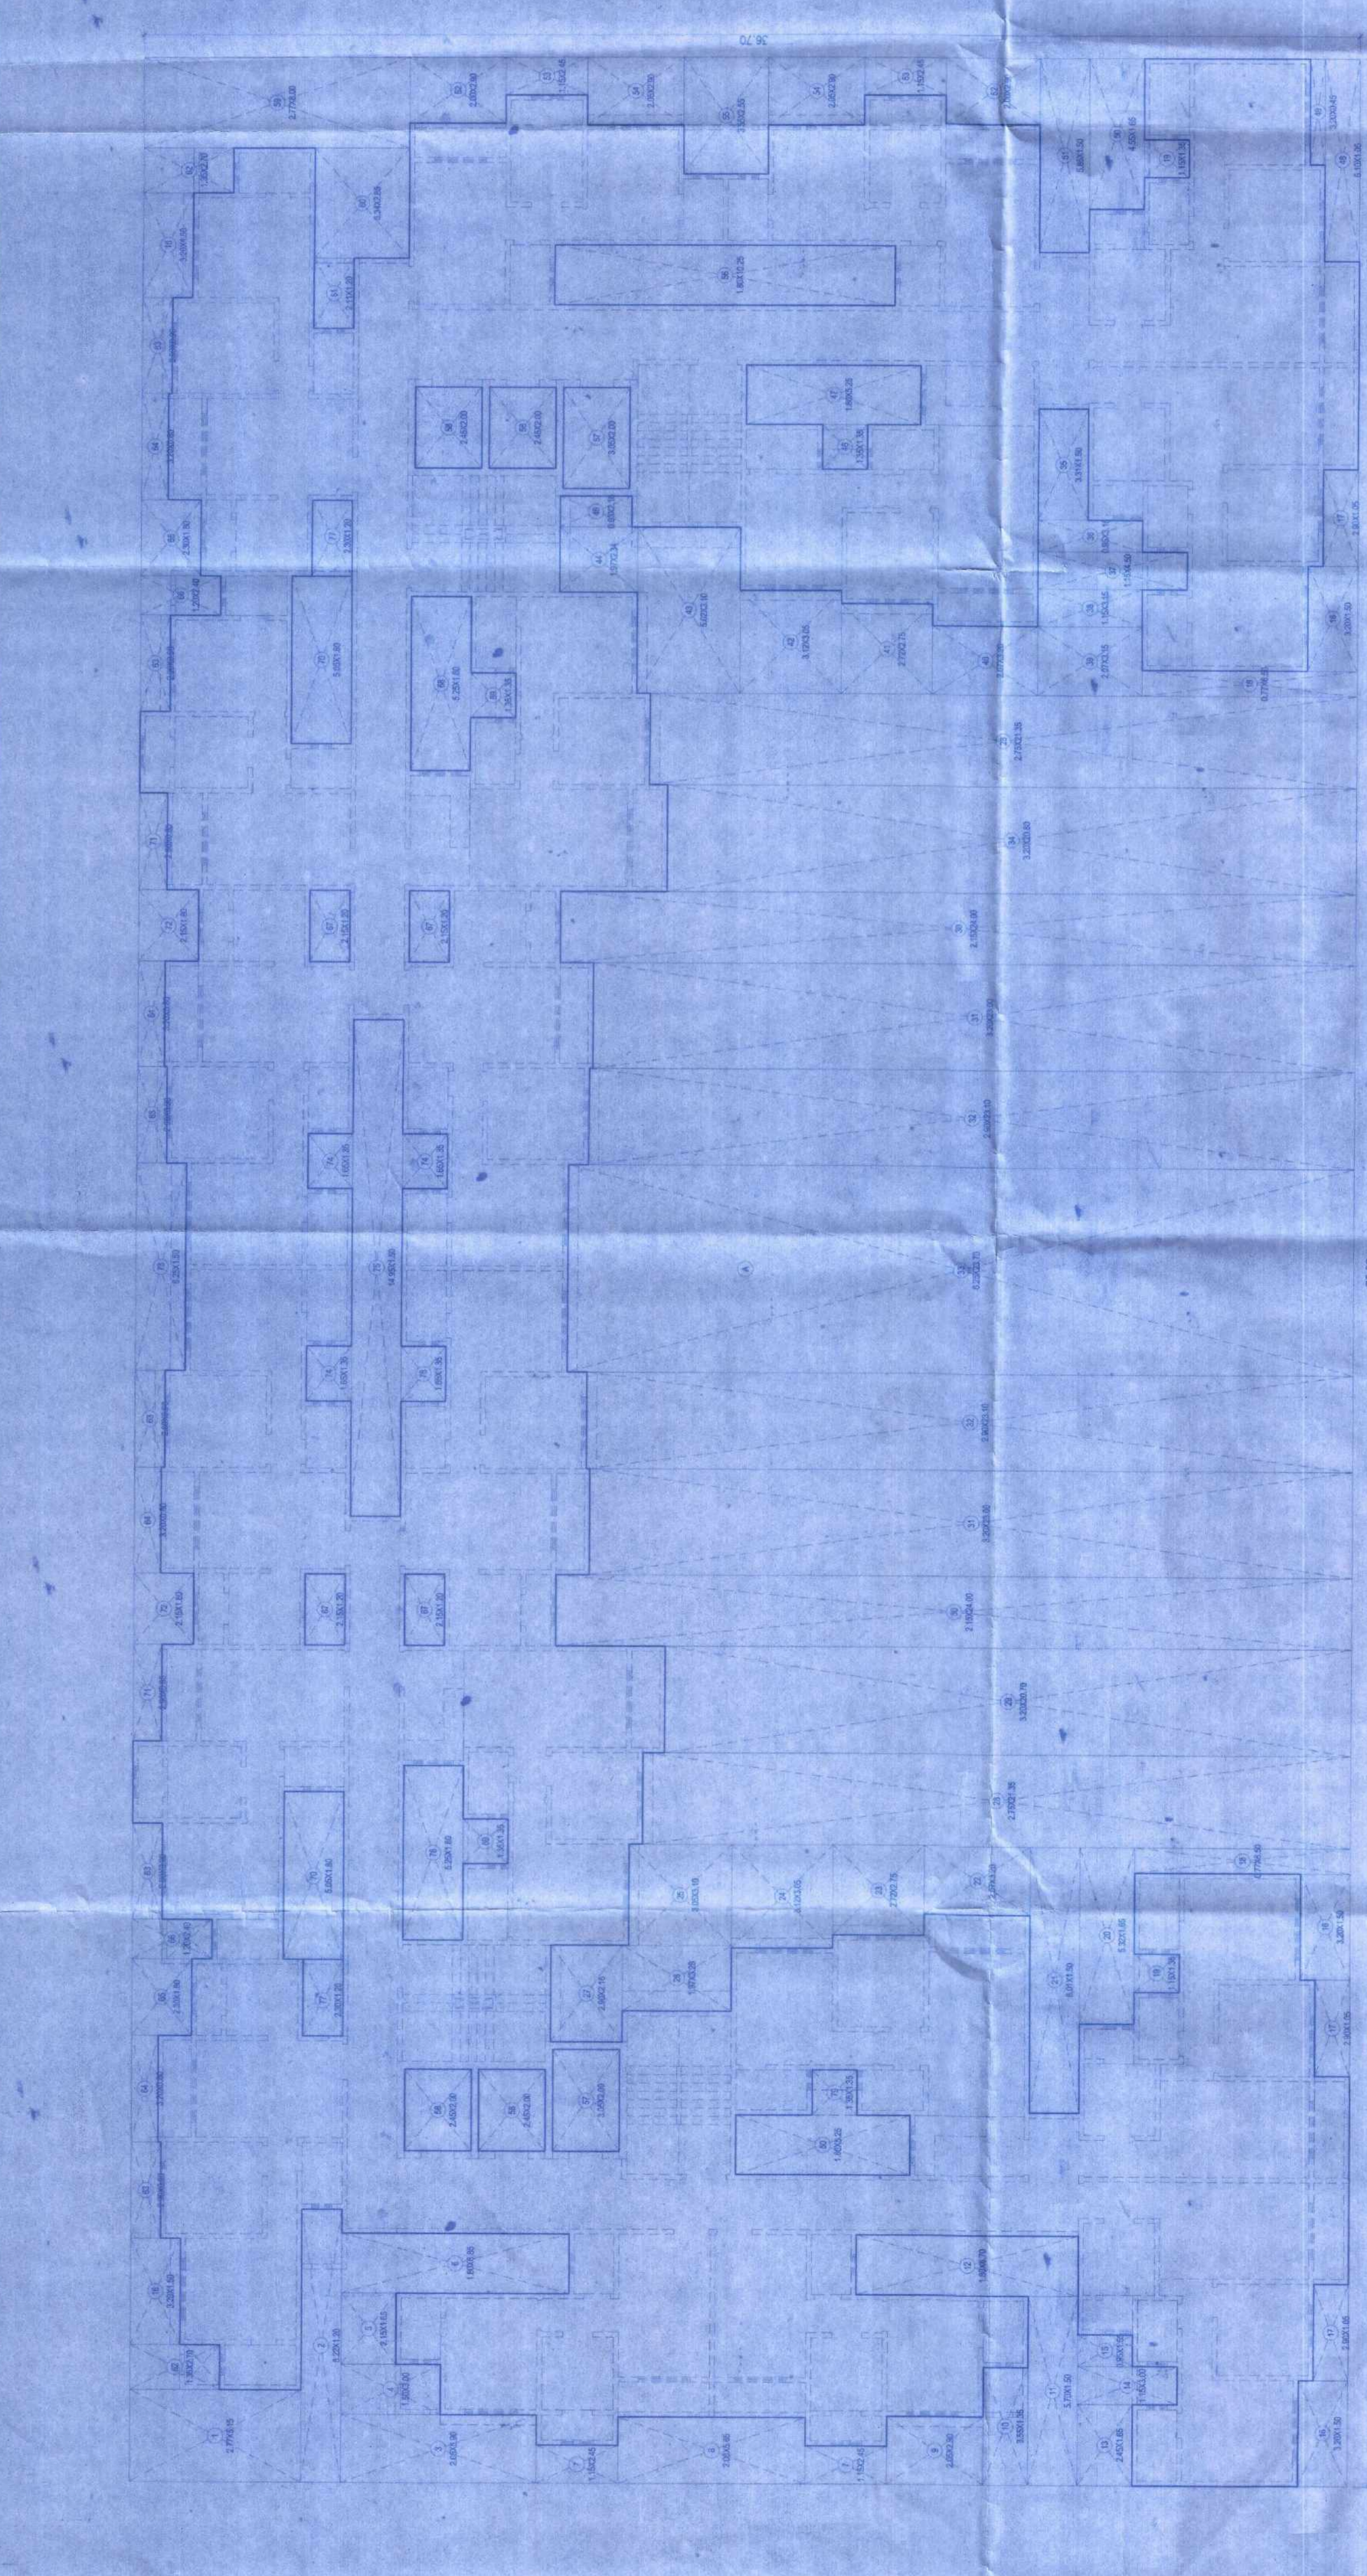

BUILT UP (AS PER LINE AREA CALCULATION)  
 SCALE: 1:100

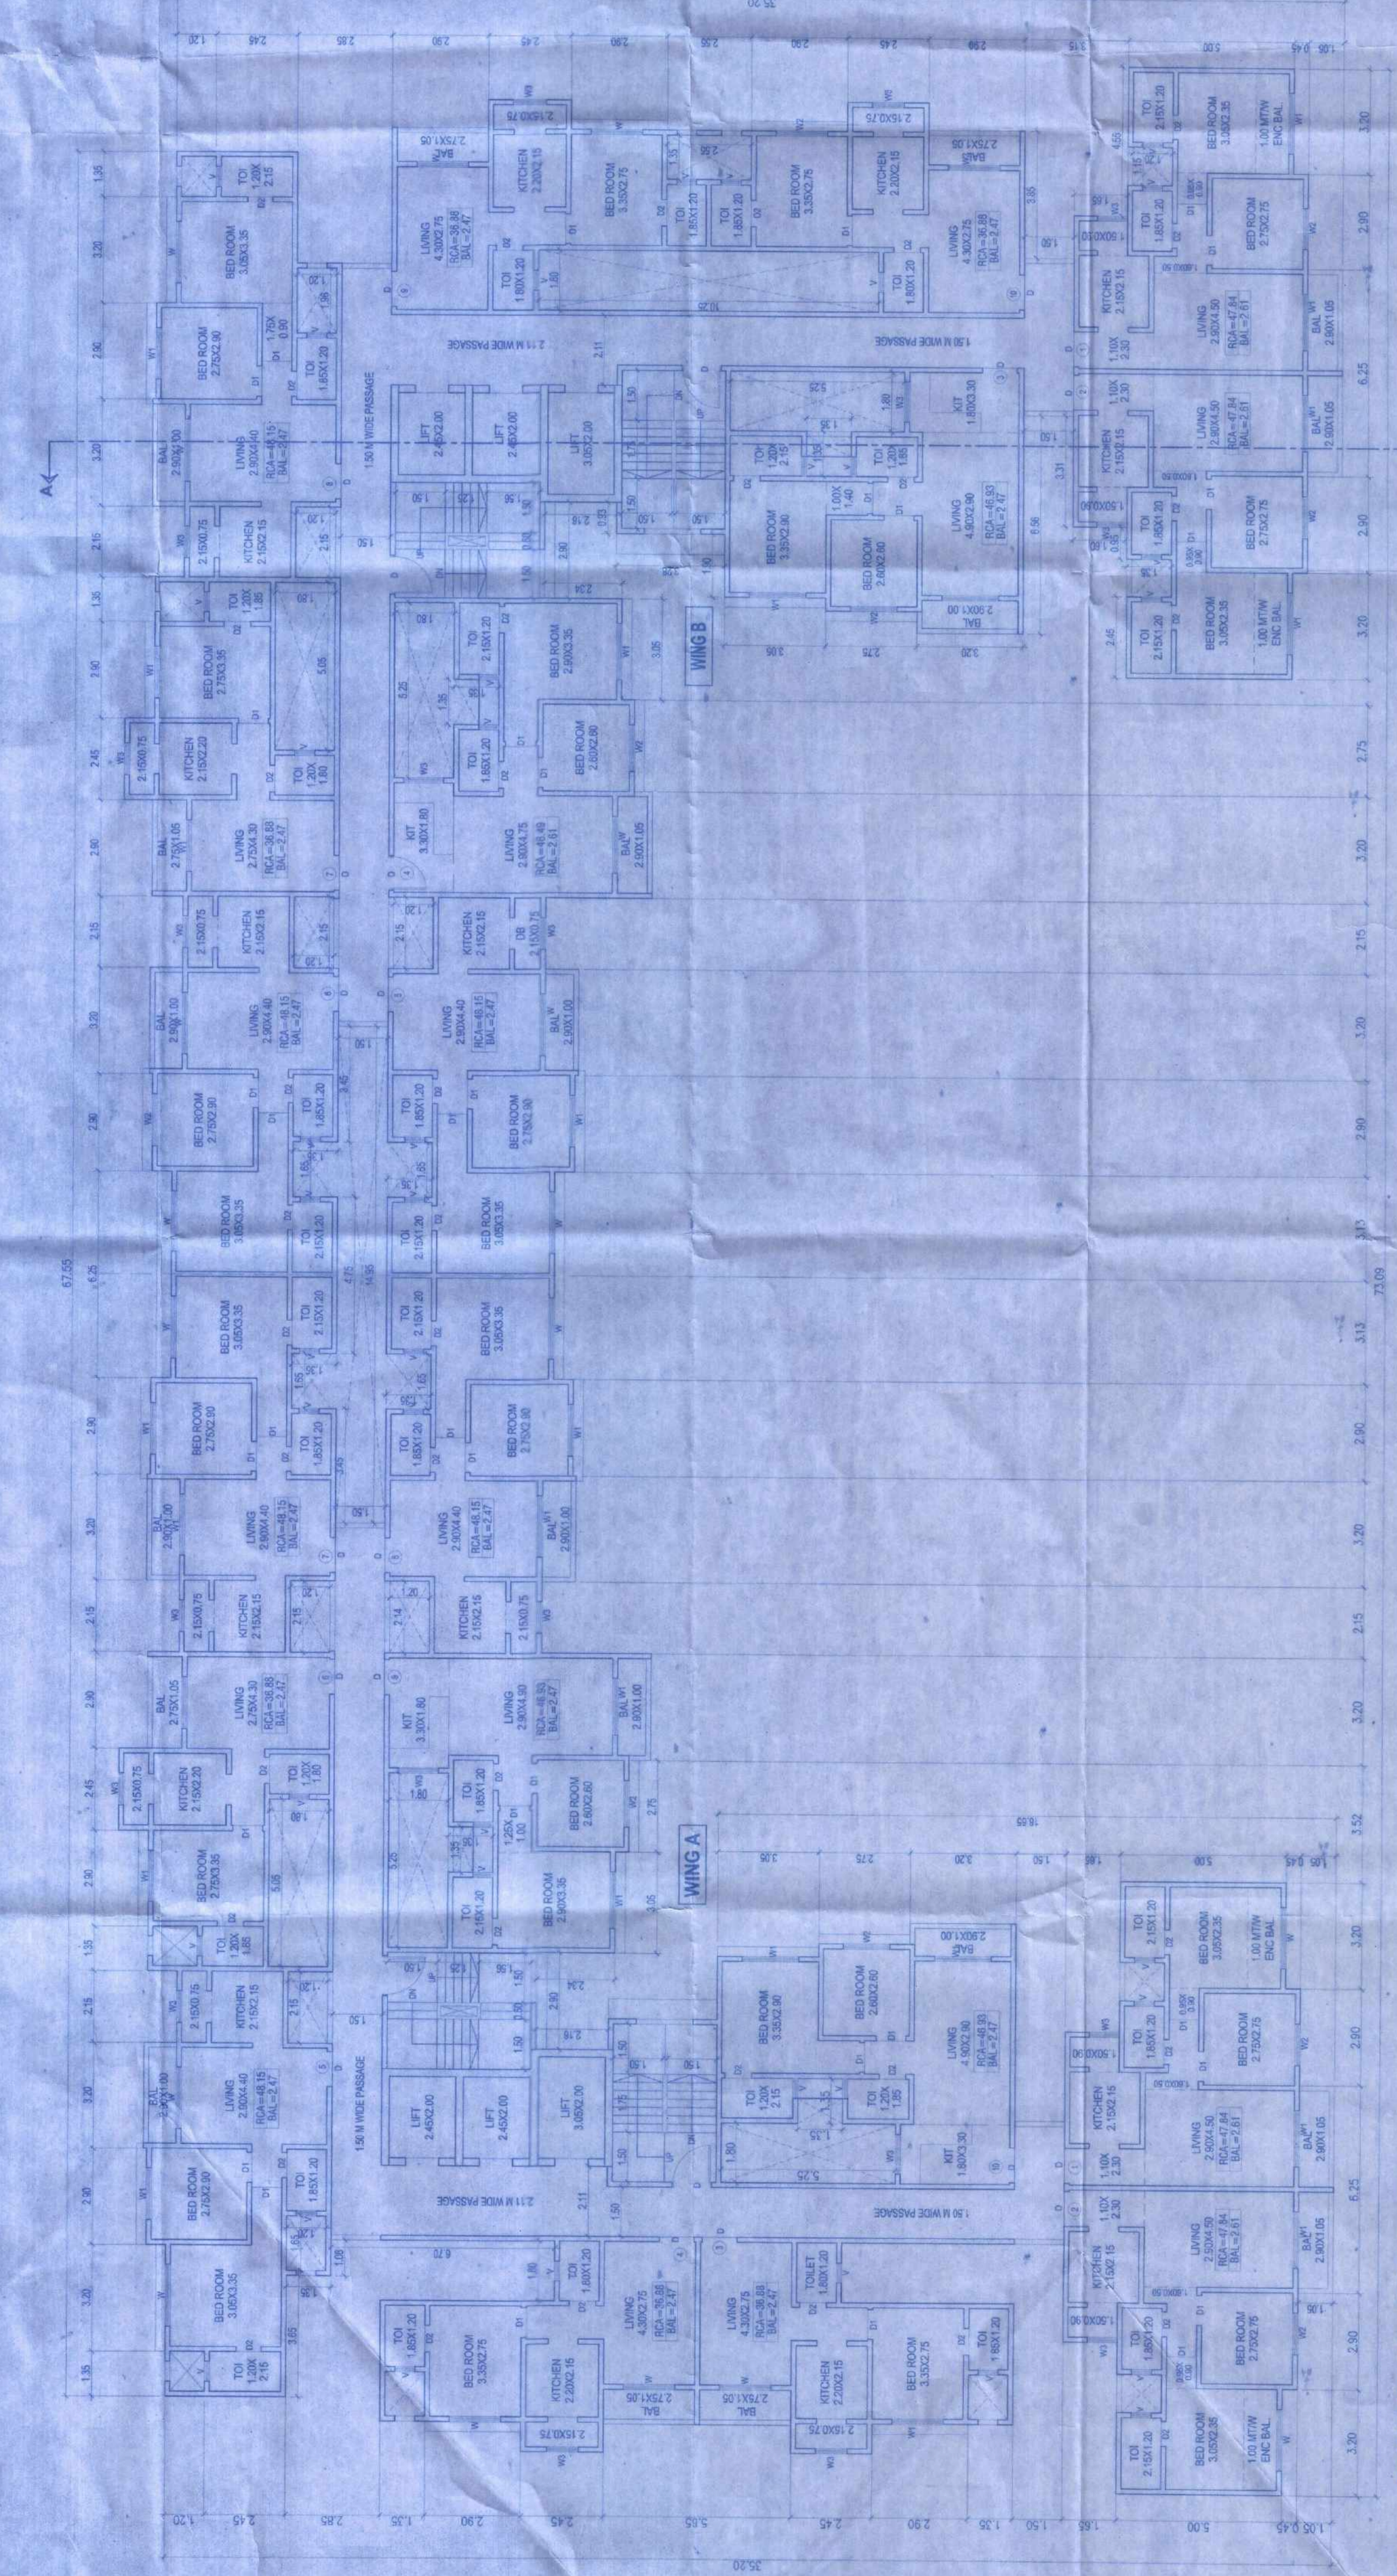

 SCALE: 1:100