


SECTION A-A (TOWER-C)

STAMP OF DATE OF RECEIPT OF PLAN

Plans are approved Subject to conditions  
Practise No. in Particular No. **SO 510196/20...**  
TMC/CTD/CP/PT/PA/4-447723 Date: **20/10/2023**

**V. K. Venkatesh**  
Deputy Engineer  
(TDD)  
Thane Municipal Corporation  
The City of Thane


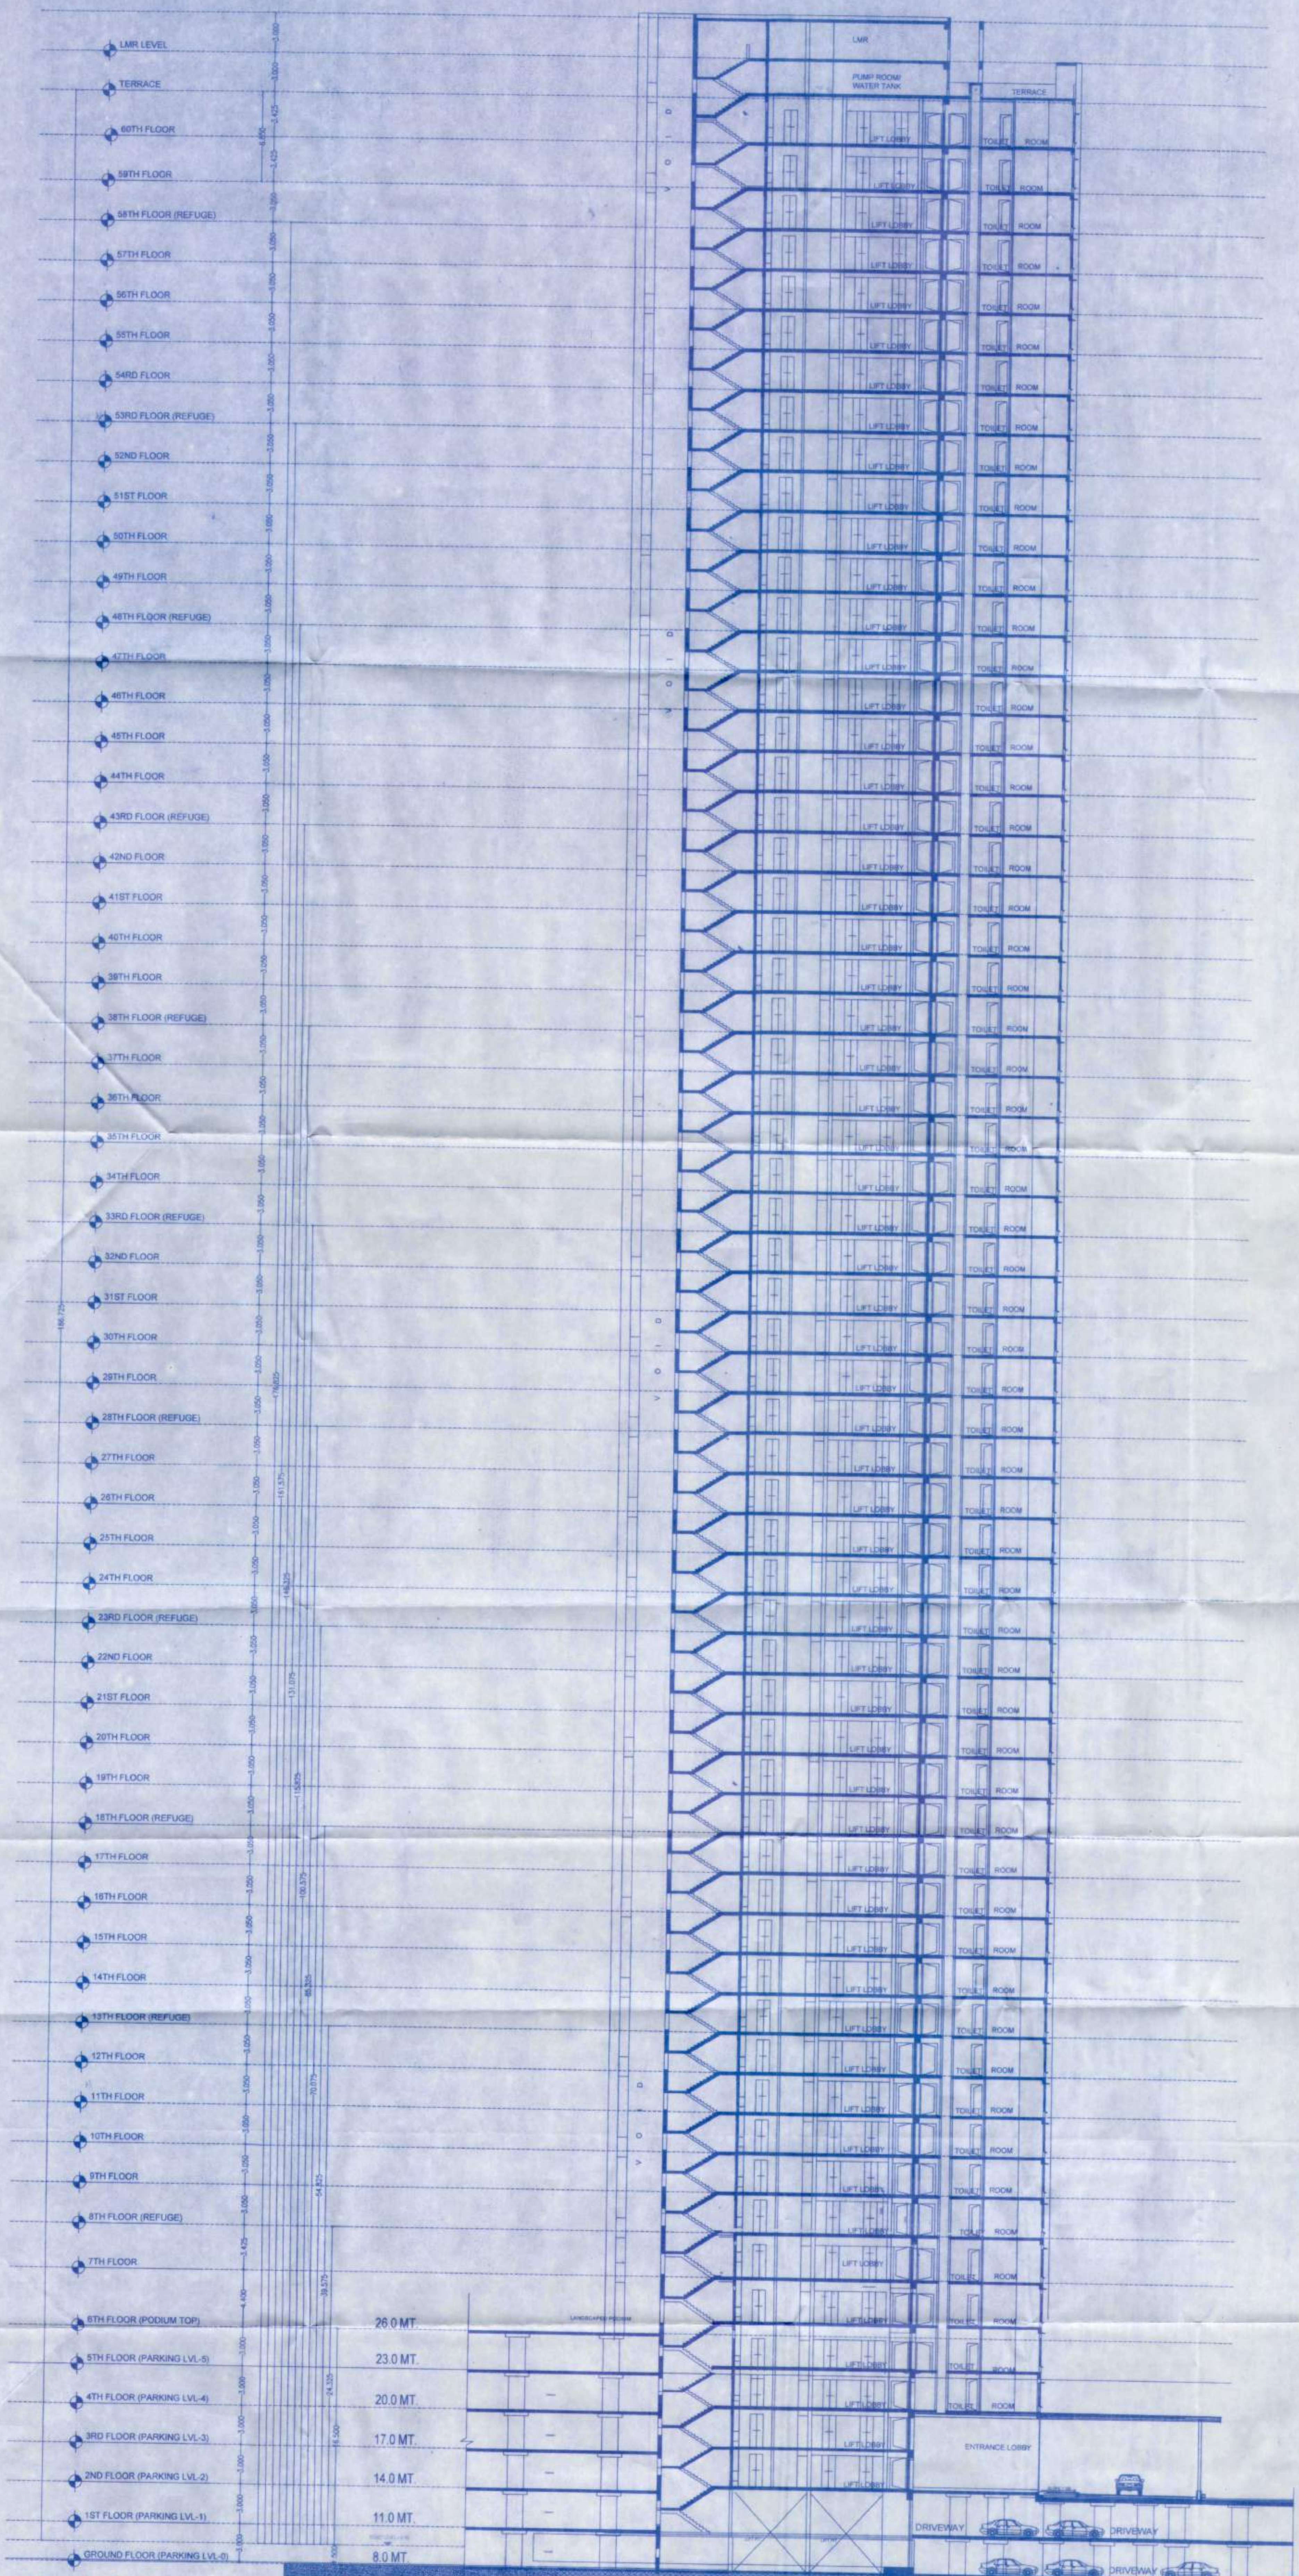

SECTION A-A  
SCALE - 1/200

STAMP OF APPROVAL OF PLAN

CERTIFICATE OF AREA  
CERTIFIED THAT THE PLOT UNDER REFERENCE WAS SURVEYED BY ME ON...  
AND THE DIMENSIONS OF SITE, ETC. OF PLOT STATED ON PLAN ARE AS MEASURED ON SITE AND  
THE AREA SO WORKED OUT TALLIES WITH THE AREA STATED IN DOCUMENTS SUBMITTED.

DESCRIPTION OF PROPOSAL  
PROPOSED BUILDING ON PLOT NO. 1141 - C.T. S.NO. - 1141,  
AT VILLAGE - KOLSHET, DIST - THANE (W)

ADDRESS OF DEVELOPER / OWNER  
OBEROI REALTY LTD.

SIGNATURE OF OWNER / OWNER  
*[Signature]*

OWNER (S) name and signature

ARCHITECT  
**R. E. D. J.**

RAJESH KISHOR DIXIT  
REGISTERED ARCHITECT (CONSULTANT) CIVIL ENGINEER  
REG. NO. 22400/2010, MUMBAI  
OFFICE: 101, 102, 103, 1000

NORTH LINE	Job No.	Date
Sheet No.	Drawn By	Checked By
Scale	AS SHOWN	AS SHOWN