



CONTENTS OF SHEET
SCALE
DATE

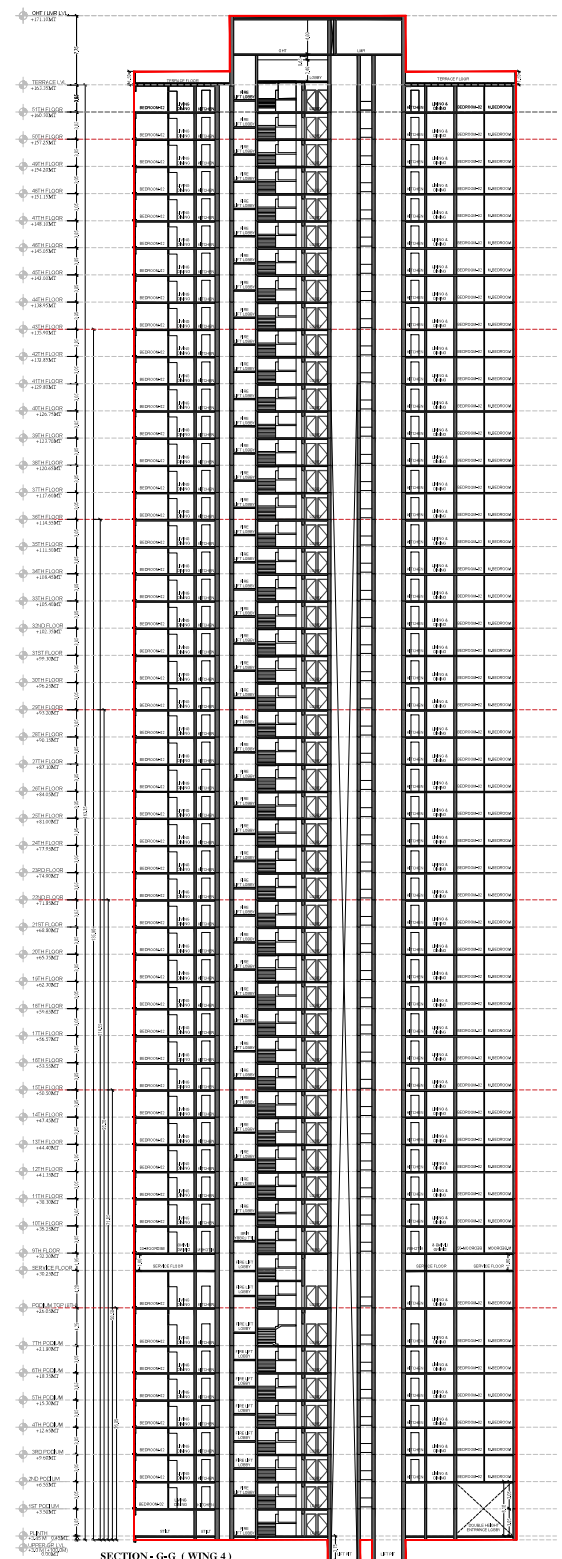

SECTION - G-G (WING 4)
SCALE = 1:200

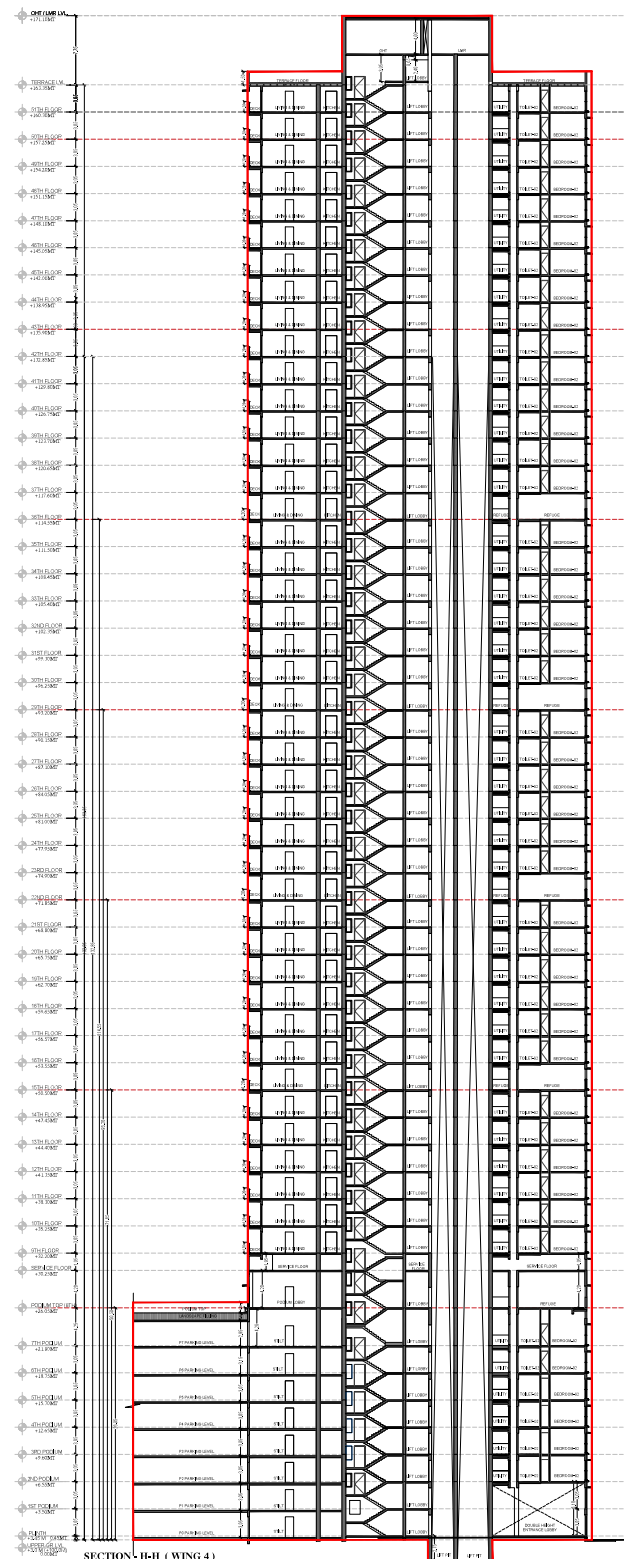

SECTION - H-H (WING 4)
SCALE = 1:200

STAMP AND DATE OF APPROVAL OF PLAN

STAMP AND DATE OF RECEIPT OF PLAN

DATE: _____
 PREPARED BY: _____
 CHECKED BY: _____
 APPROVED BY: _____

PLAN FOR APPROVAL		
RIGHT OWNER	DATE	REMARKS

REVISIONS			
NO.	DATE	DESCRIPTION	BY

NAME AND ADDRESS OF ARCHITECT
KAPADIA ASSOCIATES
 DESIGN LLP, PARELGA
 MIDLAND-INDIA.

NAME OF THE OWNER
MR. GOREJI PROPERTIES LIMITED

