











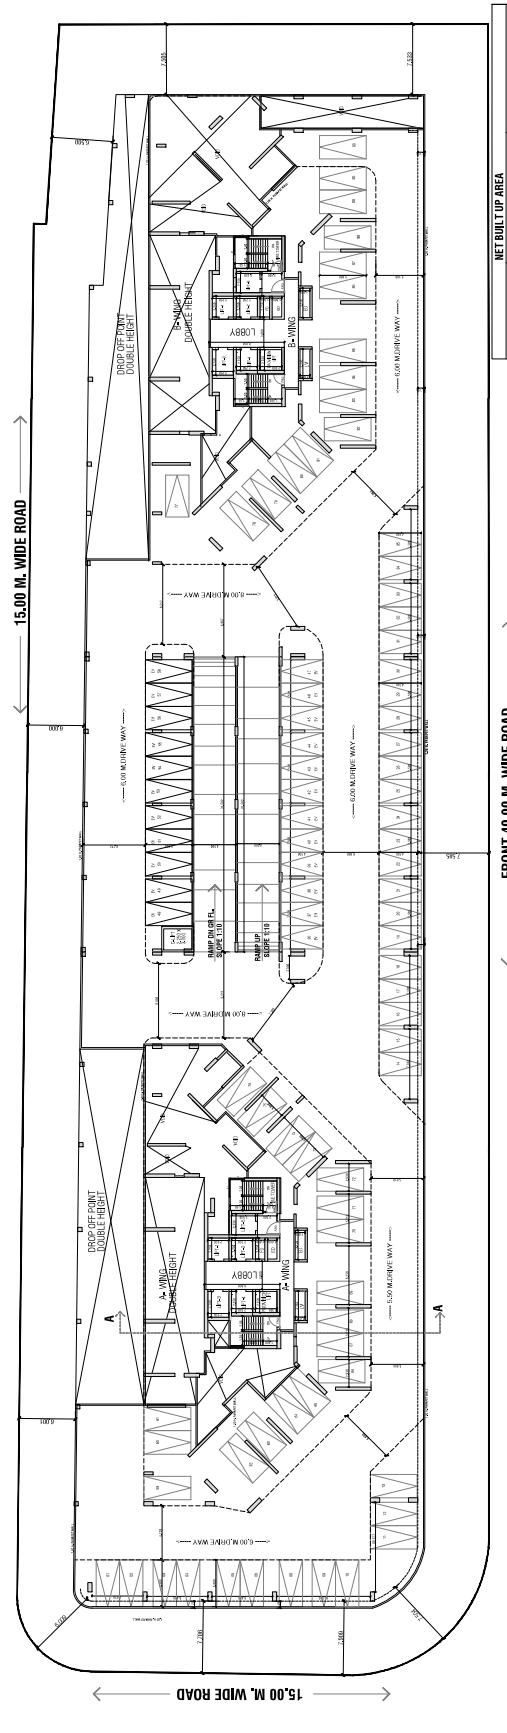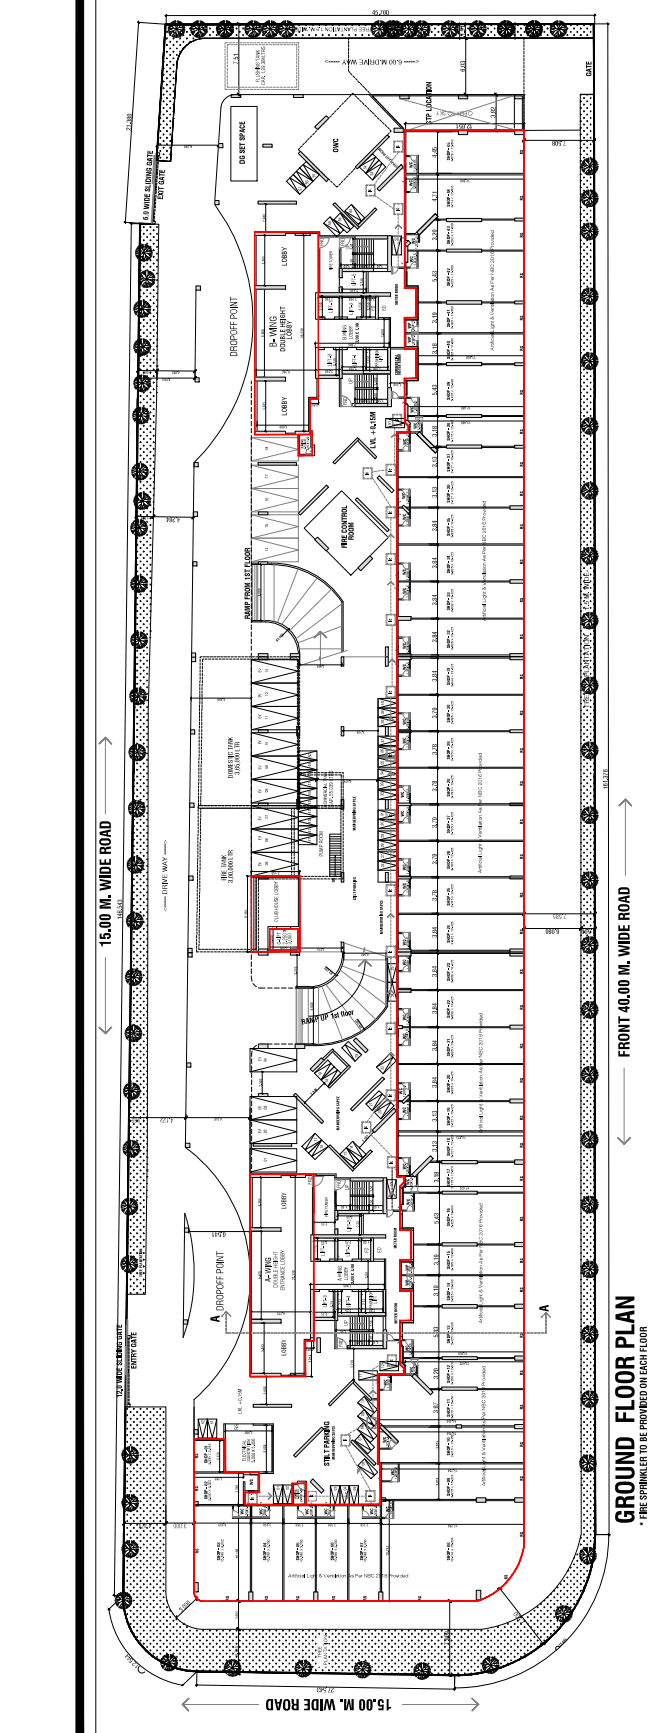

NET BUILT UP AREA


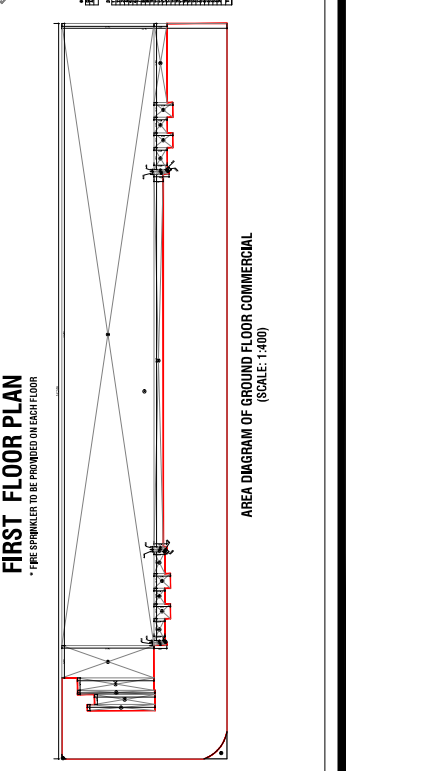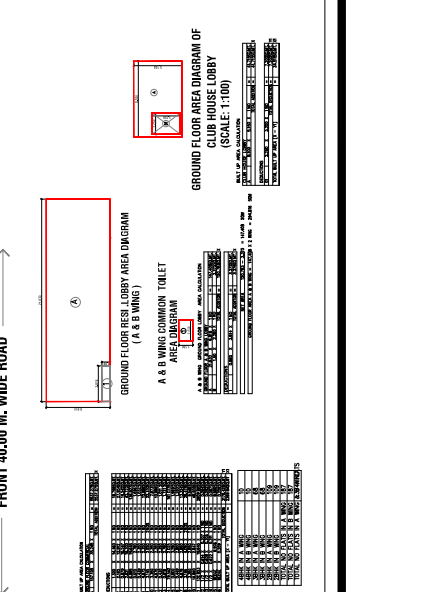











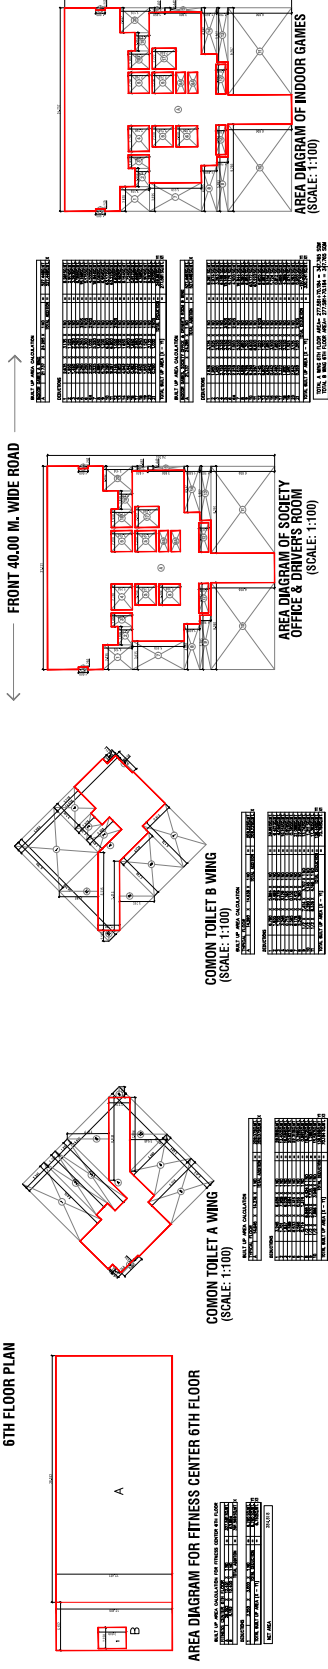
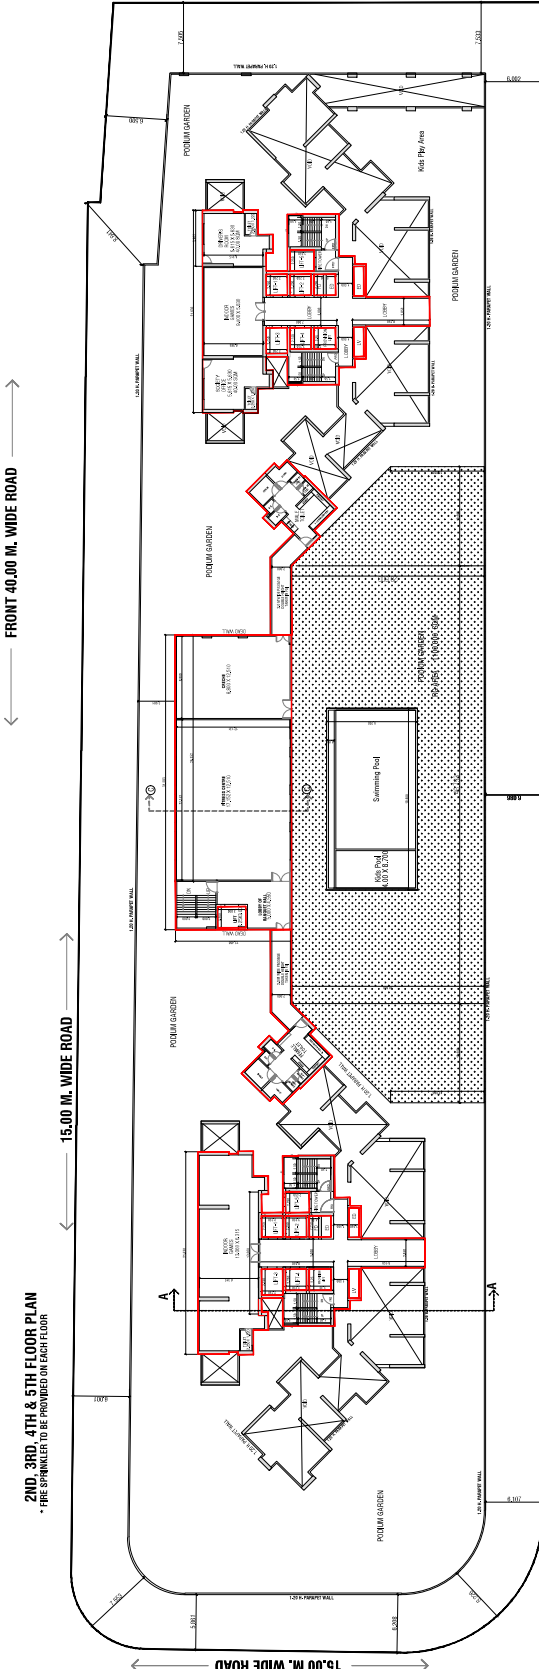
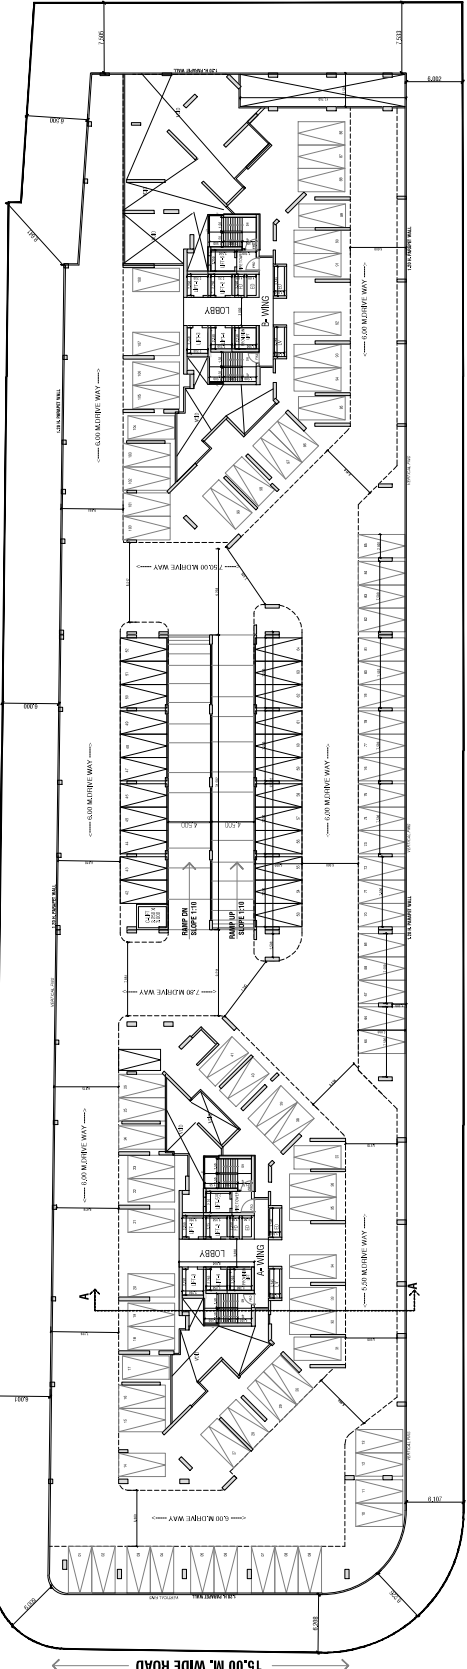














