


TYPICAL LINE DIA. FOR 15,16,17,19,20,21,23,24,25,27,28,29,31,32,33,35,36,37 & 39 FLR.  
SCALE - 1:100

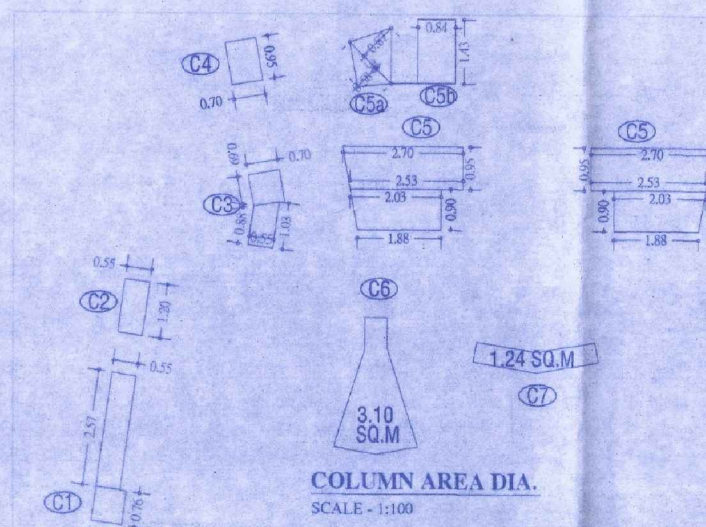





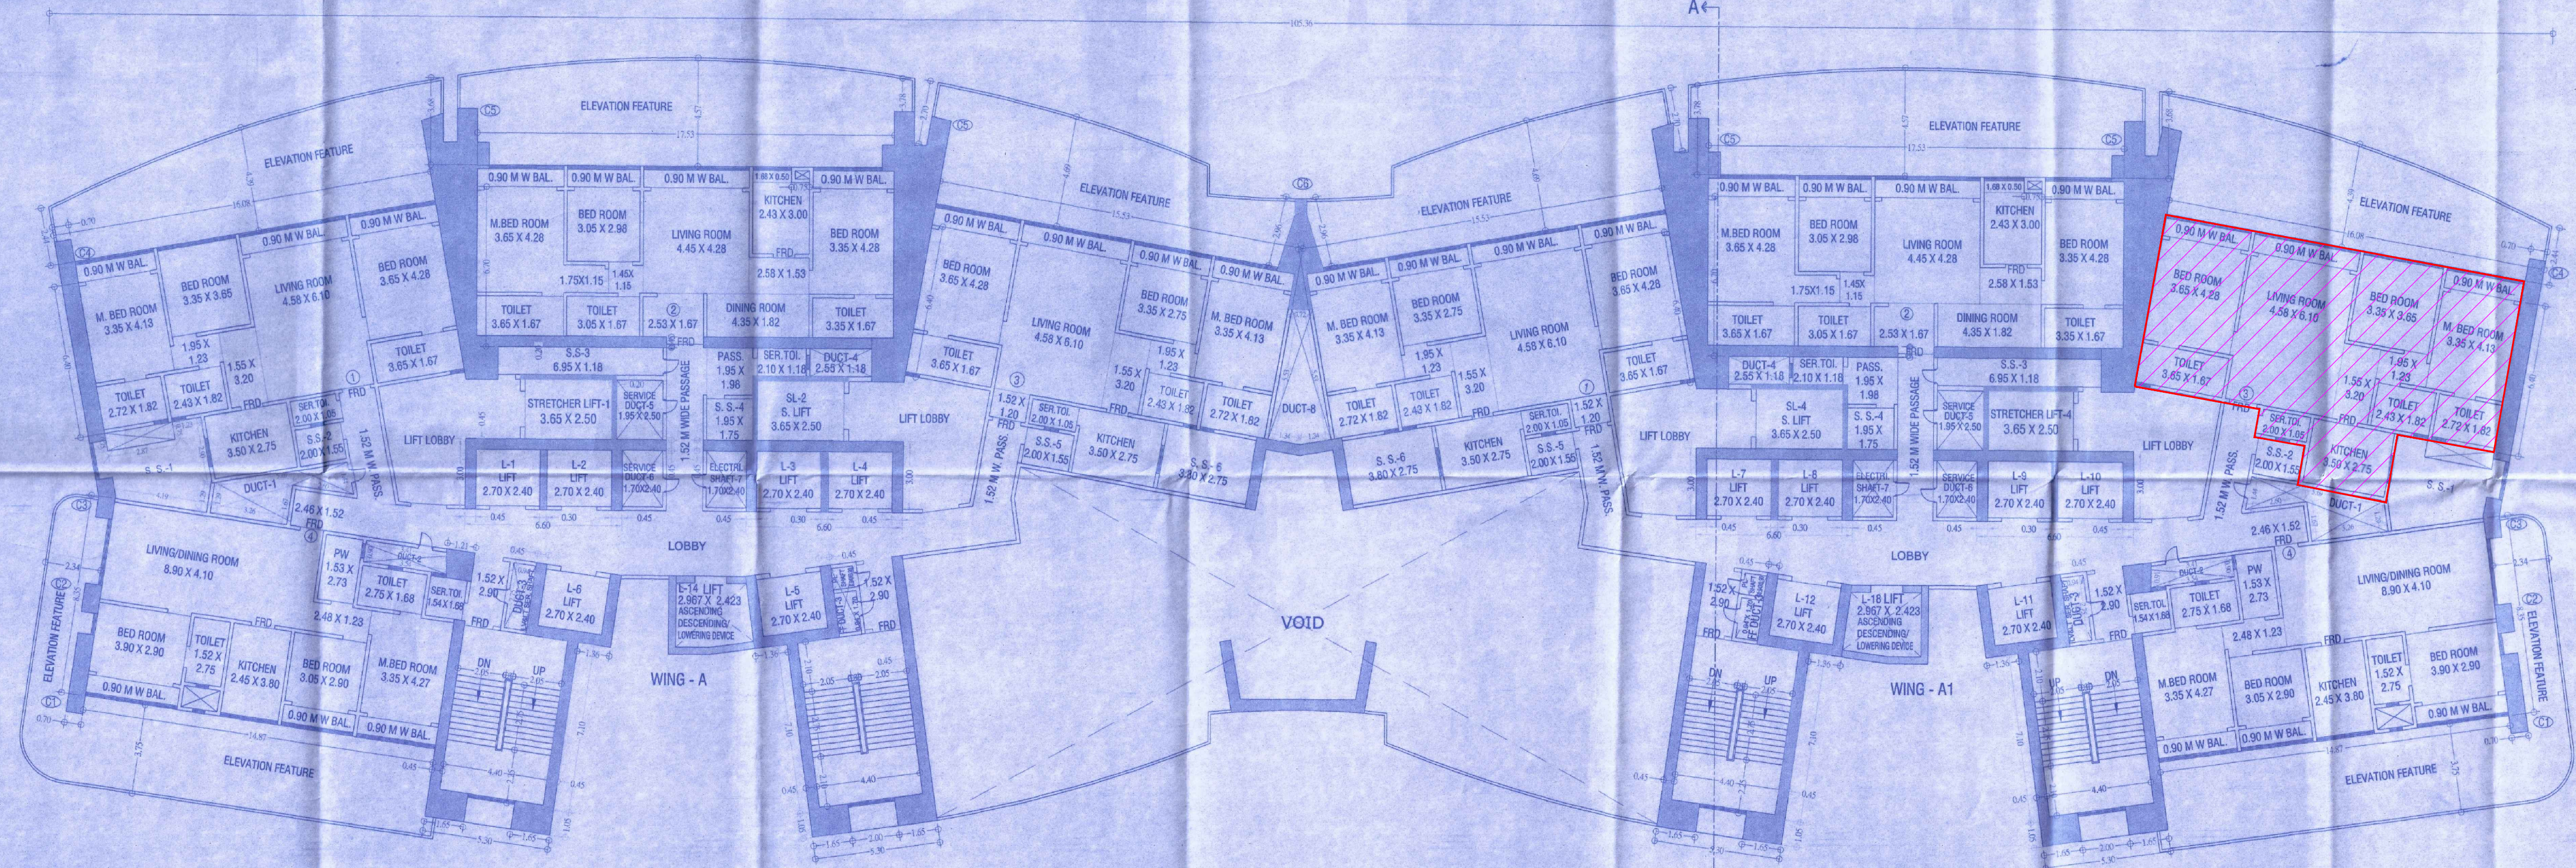

TYPICAL FLOOR PLAN FOR 15,16,17,19,20,21,23,24,25,27,28,29,31,32,33,35,36,37 & 39 FLR.  
(TYPE - A / 3BH)  
SCALE - 1:100

TYP. FLR. PLAN & CALC (TYPE-A) 17/45  
**PROFORMA - B**  
STAMP OF DATE OF APPROVAL OF PLAN






DESCRIPTION OF PROPOSAL & PROPERTY  
PROPOSED S. R. SCHEME FOR SHRAMIK EKTA FEDERATION ON PLOT BEARING C. S. No. 1(pt) & 2(pt) OF LOWER PAREL DIVISION AT J. R. BORICHA MARG, MUMBAI.  
NAME OF THE OWNER  
M/s. LOKHANDWALA KATARIA CONSTRUCTION PVT. LTD.  
NAME AND ADDRESS OF DESIGN ARCHITECT  
HAFEEZ CONTRACTOR  
29 Bank Street, Mumbai-4000 023.  
Tel-22661920.  
NAME & ADDRESS OF LICENSED SURVEYOR NORTH