



DP LAYOUT PLAN

STAMP OF APPROVALS
This is an acknowledgment to this office
LdNo No. DP/2018/CC/2/218/12/2018



1. AREA OF PLOT
2. BALANCE AREA OF PLOT (A-B)
3. BALANCE AREA OF PLOT (A-B)
F.S.I. STATEMENT : AS PER UDOP-2020. Table with columns: BUILDING NAME, TOTAL NO. FLOOR, COMM., RESI., RESI+COMM., BALCONY, PROPOSED ENCLOSED AREA, PASSAGE, STAIRCASE AREA, LIFT AREA, REGU. (TAKEN IN FSI), FIRE, LIAISON, PROPOSED TEMPERAMENT, REFUGE AREA, TOTAL NON FSI, FSI-NON FSI, TOTAL = FSI+NON FSI.

F.S.I. STATEMENT : AS PER UDOP-2016. Table with columns: BUILDING NAME, TOTAL NO. FLOOR, COMM., RESI., RESI+COMM., BALCONY, PROPOSED ENCLOSED AREA, PASSAGE, STAIRCASE AREA, LIFT AREA, REGU. (TAKEN IN FSI), FIRE, LIAISON, PROPOSED TEMPERAMENT, REFUGE AREA, TOTAL NON FSI, FSI-NON FSI, TOTAL = FSI+NON FSI.

F.S.I. STATEMENT : AS PER PREVIOUS SANCTIONED DATED ON 17-02-2016. Table with columns: BUILDING NAME, TOTAL NO. FLOOR, COMM., RESI., RESI+COMM., BALCONY, PROPOSED ENCLOSED AREA, PASSAGE, STAIRCASE AREA, LIFT AREA, REGU. (TAKEN IN FSI), FIRE, LIAISON, PROPOSED TEMPERAMENT, REFUGE AREA, TOTAL NON FSI, FSI-NON FSI, TOTAL = FSI+NON FSI.

TENEMENT STATEMENT : AS PER PREVIOUS SANCTIONED DATED ON 17-02-2016. Table with columns: CARPET AREA OF TEMPERAMENT, BLDG-1, BLDG-2, BLDG-3, BLDG-4, BLDG-5, BLDG-6, BLDG-7, BLDG-8, BLDG-9, BLDG-10, BLDG-11, BLDG-12, BLDG-13, TOTAL.

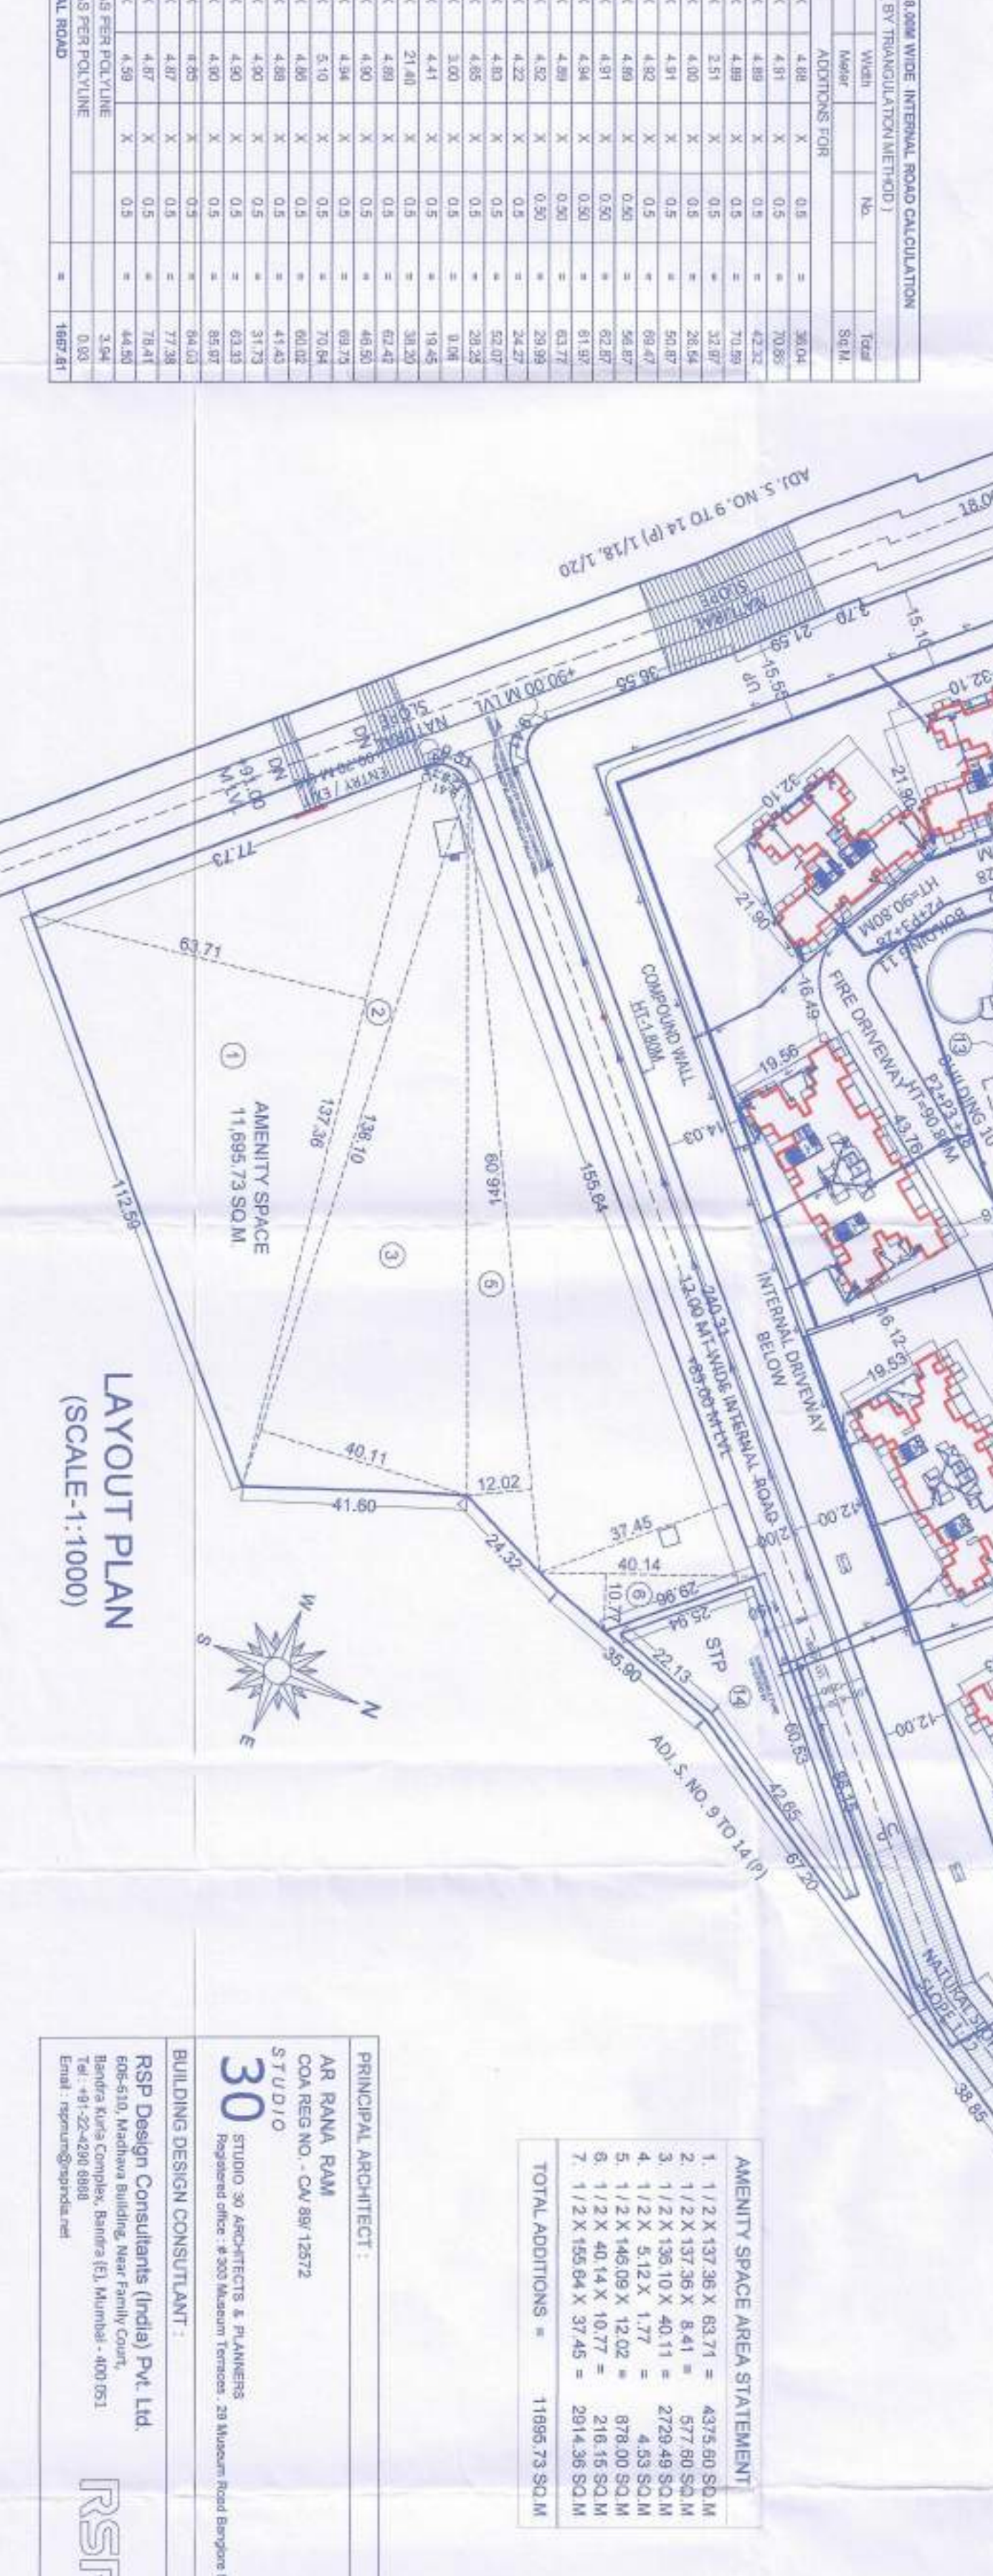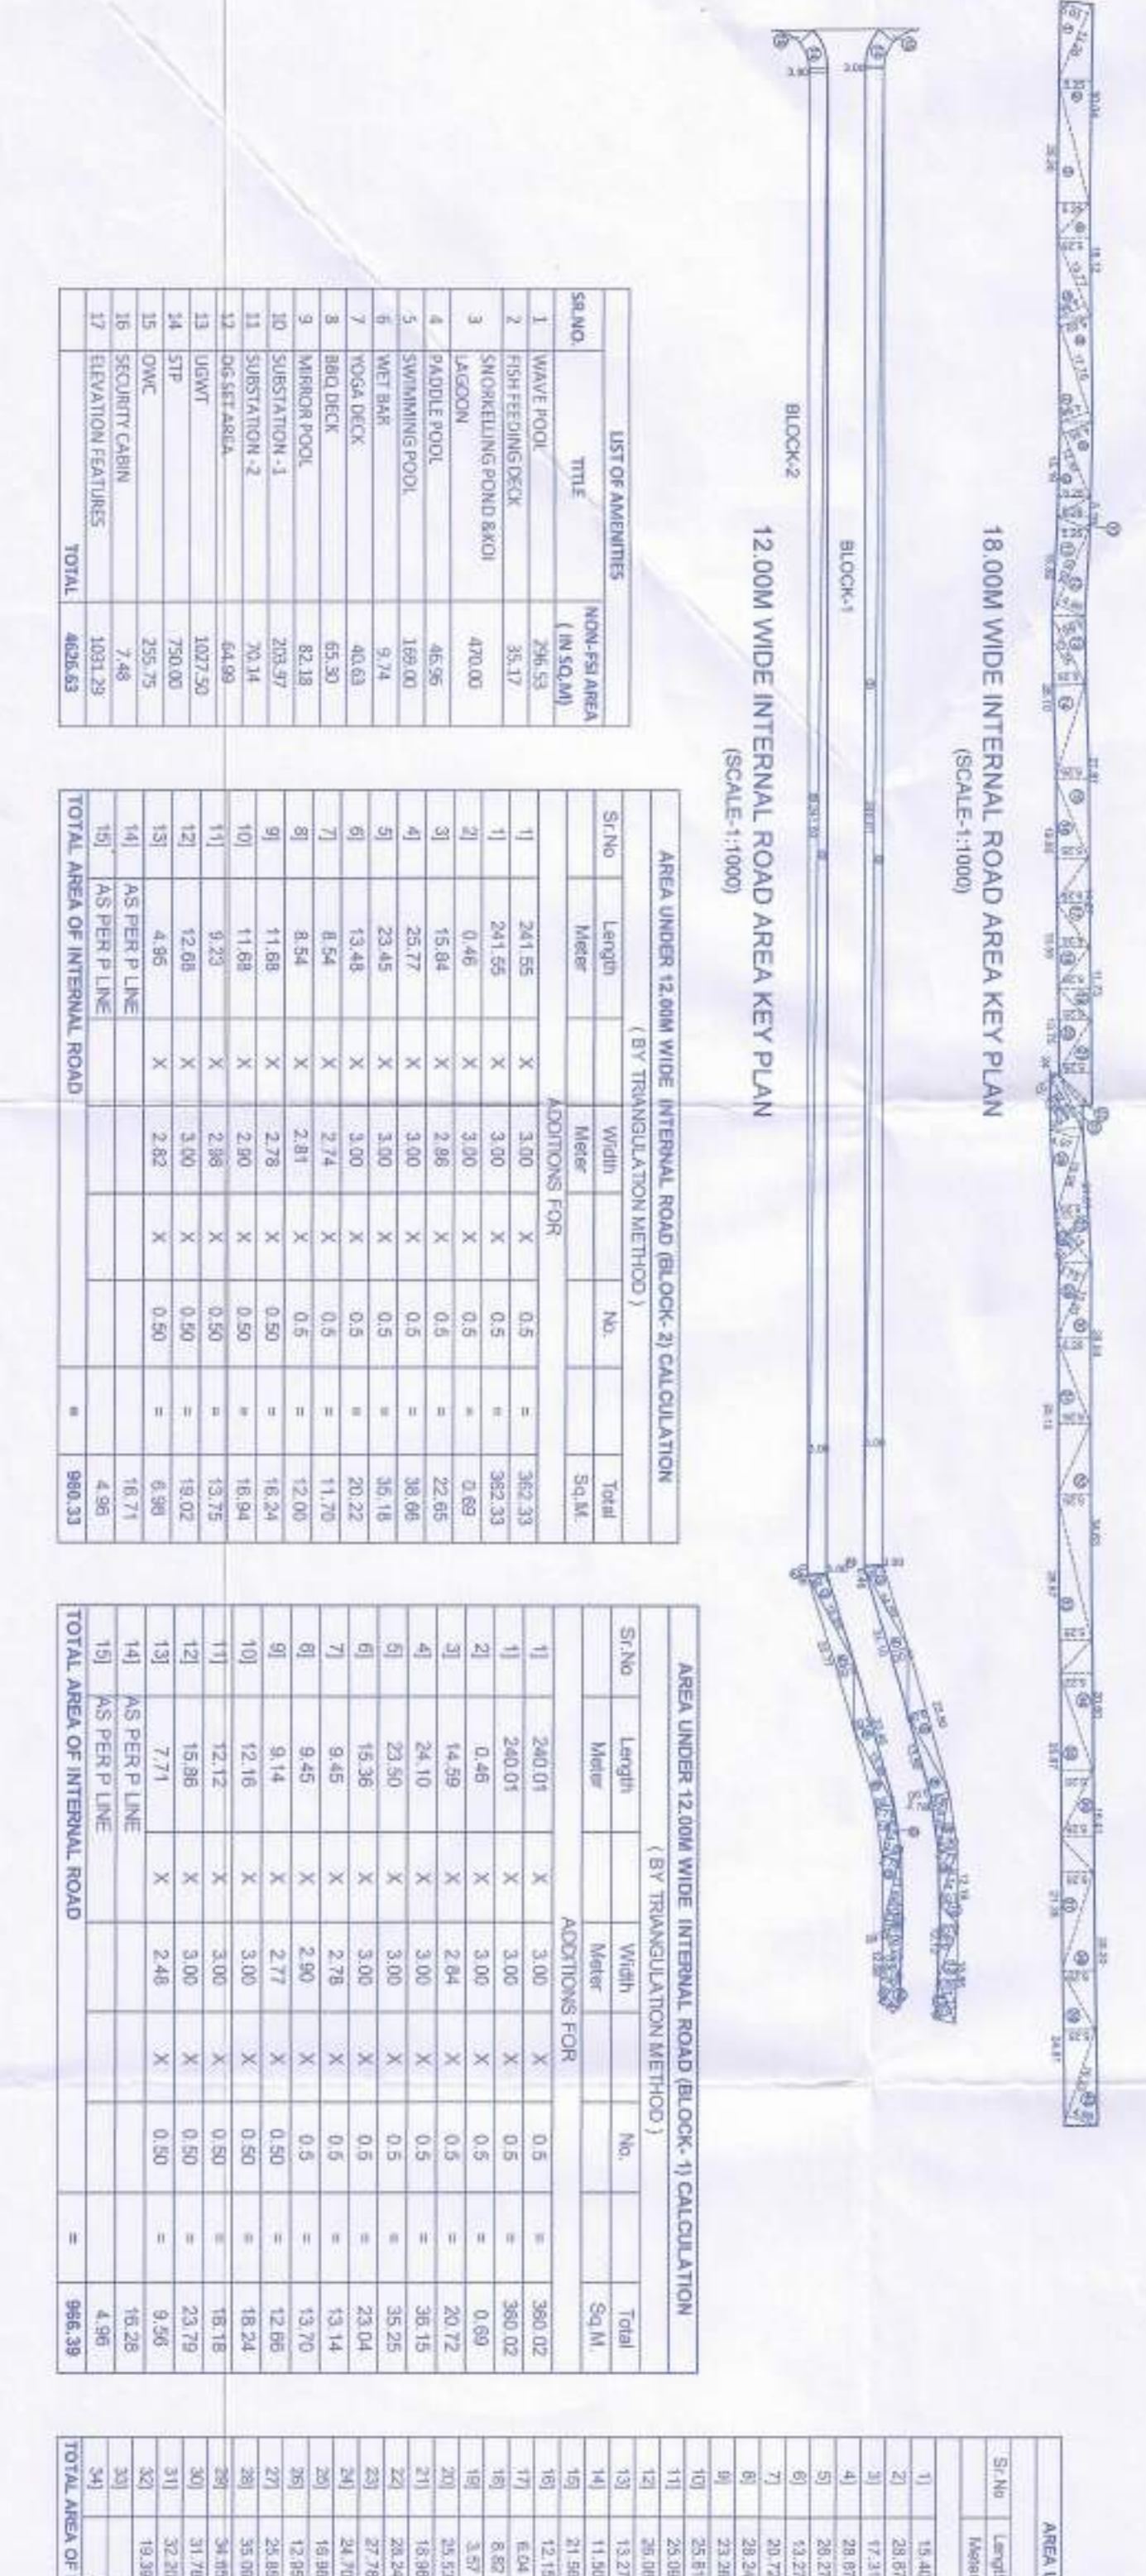

AMENITY SPACE AREA STATEMENT
