




GROUND FLOOR PLAN
SCALE= 1:100

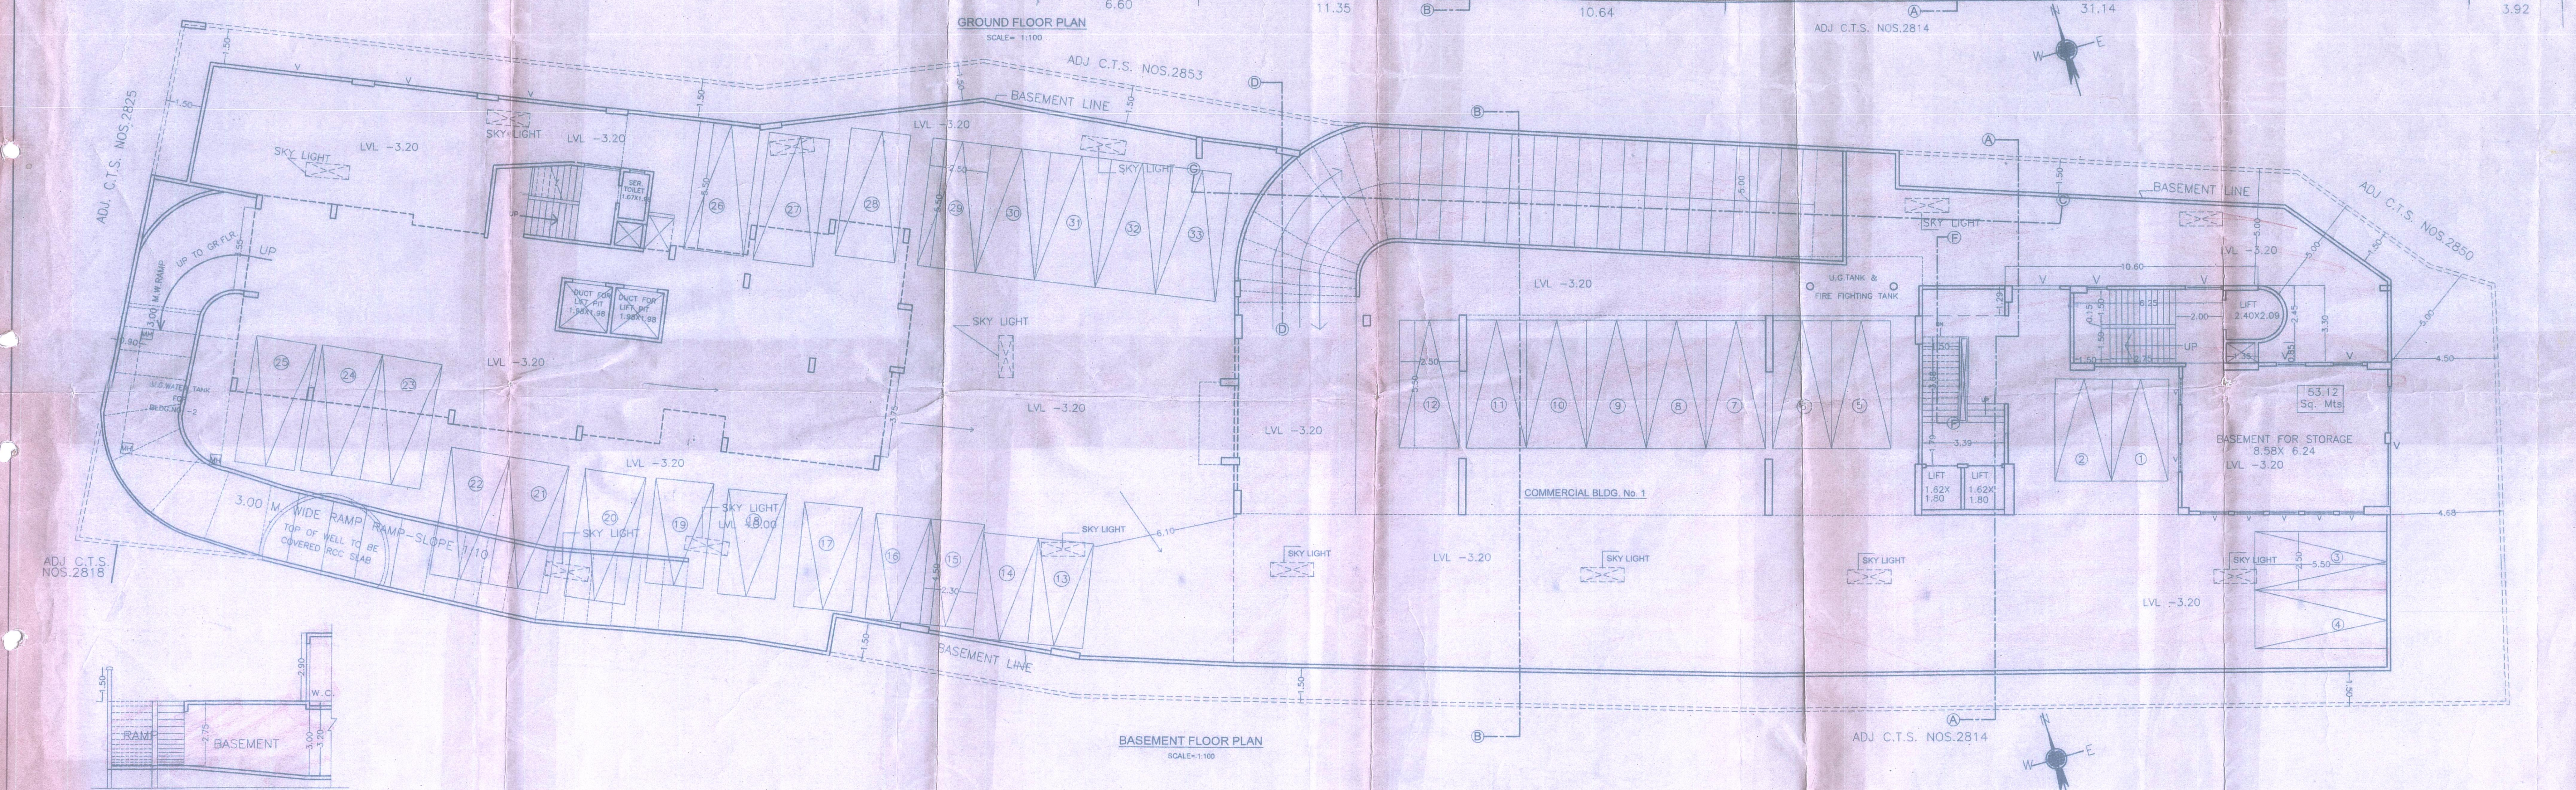

BASEMENT FLOOR PLAN
SCALE= 1:100

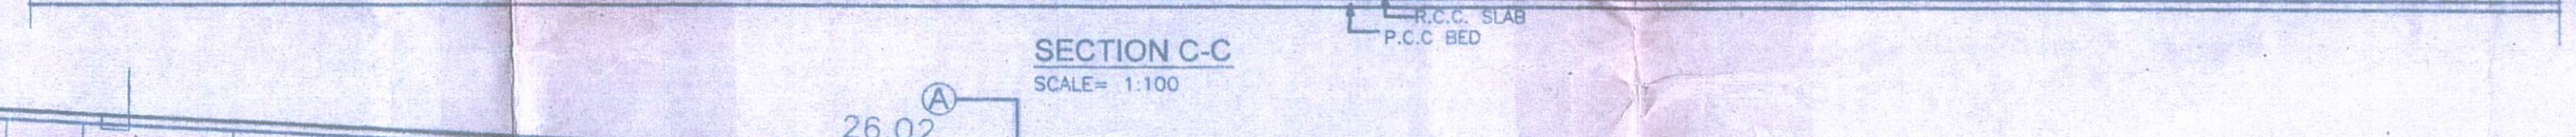

SECTION C-C
SCALE= 1:100

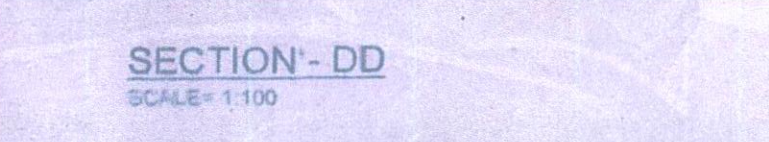

SECTION D-D
SCALE= 1:100

PROFORMA - B
CONTENTS OF THE SHEET
BASEMENT FLOOR PLAN
GROUND FLOOR PLAN
SECTION C-C
SECTION D-D
STAMP & DATE OF APPROVAL OF PLAN
3 DEC 2009
Full Occupation Plan
1st F.O. 5/11/09
Letter No. CE/ 6277 /B.P.E. S/A/N
Engineer Building Proposal
(Eastern Suburbs)
E.B.P./N
STAMP & DATE OF RECEIPT OF PLAN

REVISION	DESCRIPTION	DATE	SIGNATURE

DESCRIPTION OF THE PROPOSAL & PROPERTY
FULL OCCUPATION PLAN FOR COMMERCIAL BLDG. NO - 1
ON PROPERTY BEARING C.T.S. NO. 2826 TO 2838 OF
VILLAGE GHATKOPAR KIROL, TALUKA - KURLA M.S.D.

NAME OF THE OWNER
R.R. Kanani
SHRI. RAKESH RAMDAS KANANI
C.A. TO K.P. ZAVERI HUF & OTHERS.

SIGN., NAME & ADDRESS OF THE ARCHITECT
DAISARIA ASSOCIATES
architects
301, Bhamburda Market,
M. G. Road, Ghatkoper (E)
Mumbai: 400 077
Tel # 5124292, 5124132

NORTH LINE	REMARKS	JOB No.	SCALE
		695	AS SHOWN
		M-2	