


3rd  
 1st  
 2nd

FOR TOP CLASS ENTERPRISE  
 Surveyed by J.P. Mehta

H. Singh

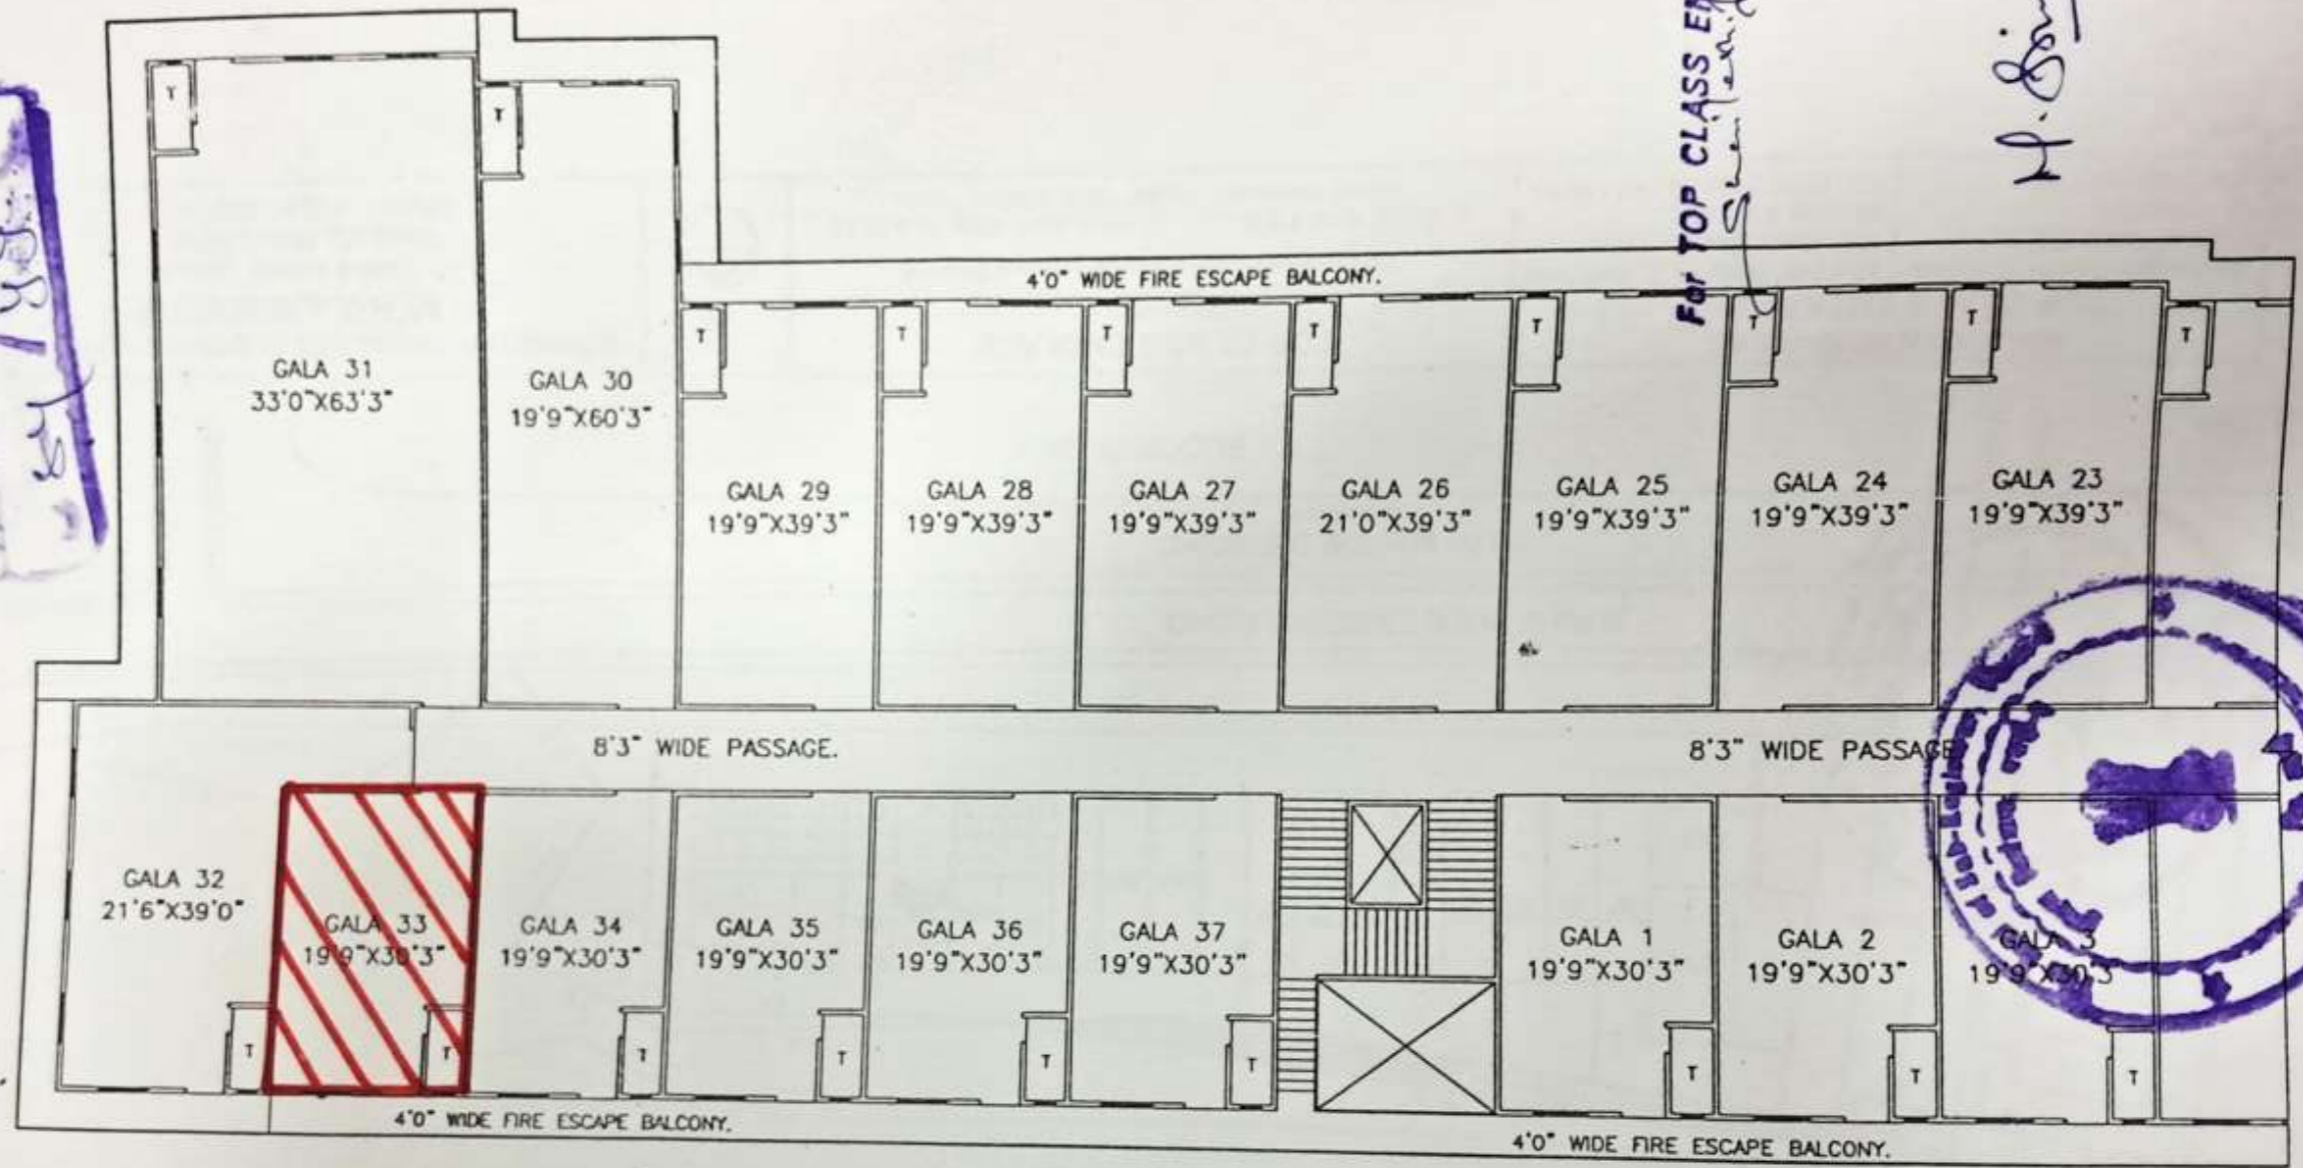

# FIRST FLOOR PLAN

**BUILDERS & DEVELOPERS:**  
**TOP CLASS ENTERPRISE**

VASAI OFFICE:  
 11, AMBIKA COMM. COMPLEX,  
 NAVGHAR, VASAI (E)

MUMBAI OFFICE: 1/2, BANDANA  
 15TH ROAD, BANDRA (W)  
 MUMBAI 40050  
 PHONE NO: 2600 2104/4742/5670

**TOP CLASS ENCLAVE  
 PHASE II**

PROPOSED INDUSTRIAL ESTATE ON LAND BEARING  
 S.NO.22, H.NO.7 & 8, S.NO.23, H.NO.6 & 7, S.NO.24 & 25 OF  
 VILLAGE: GOKHIWARE, TALUKA: VASAI, DISTRICT: THANE



LICENSED SURVEYOR & CONSULTING ENGINEERS  
**J.P. MEHTA & ASSOCIATES**  
 122, AMBIKA COMM. COMPLEX,  
 VASAI (E), DIST - THANE