


15TH FLOOR PLAN SCALE 1:100

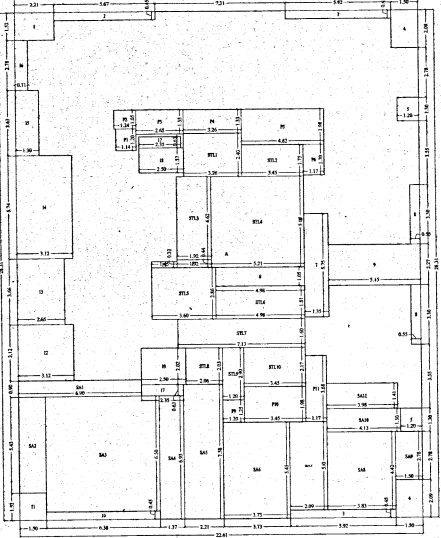



15TH FLOOR BUILT UP AREA LINE DIAGRAM SCALE 1:100

BUILT UP AREA CALCULATION





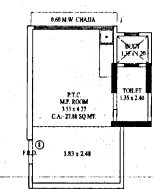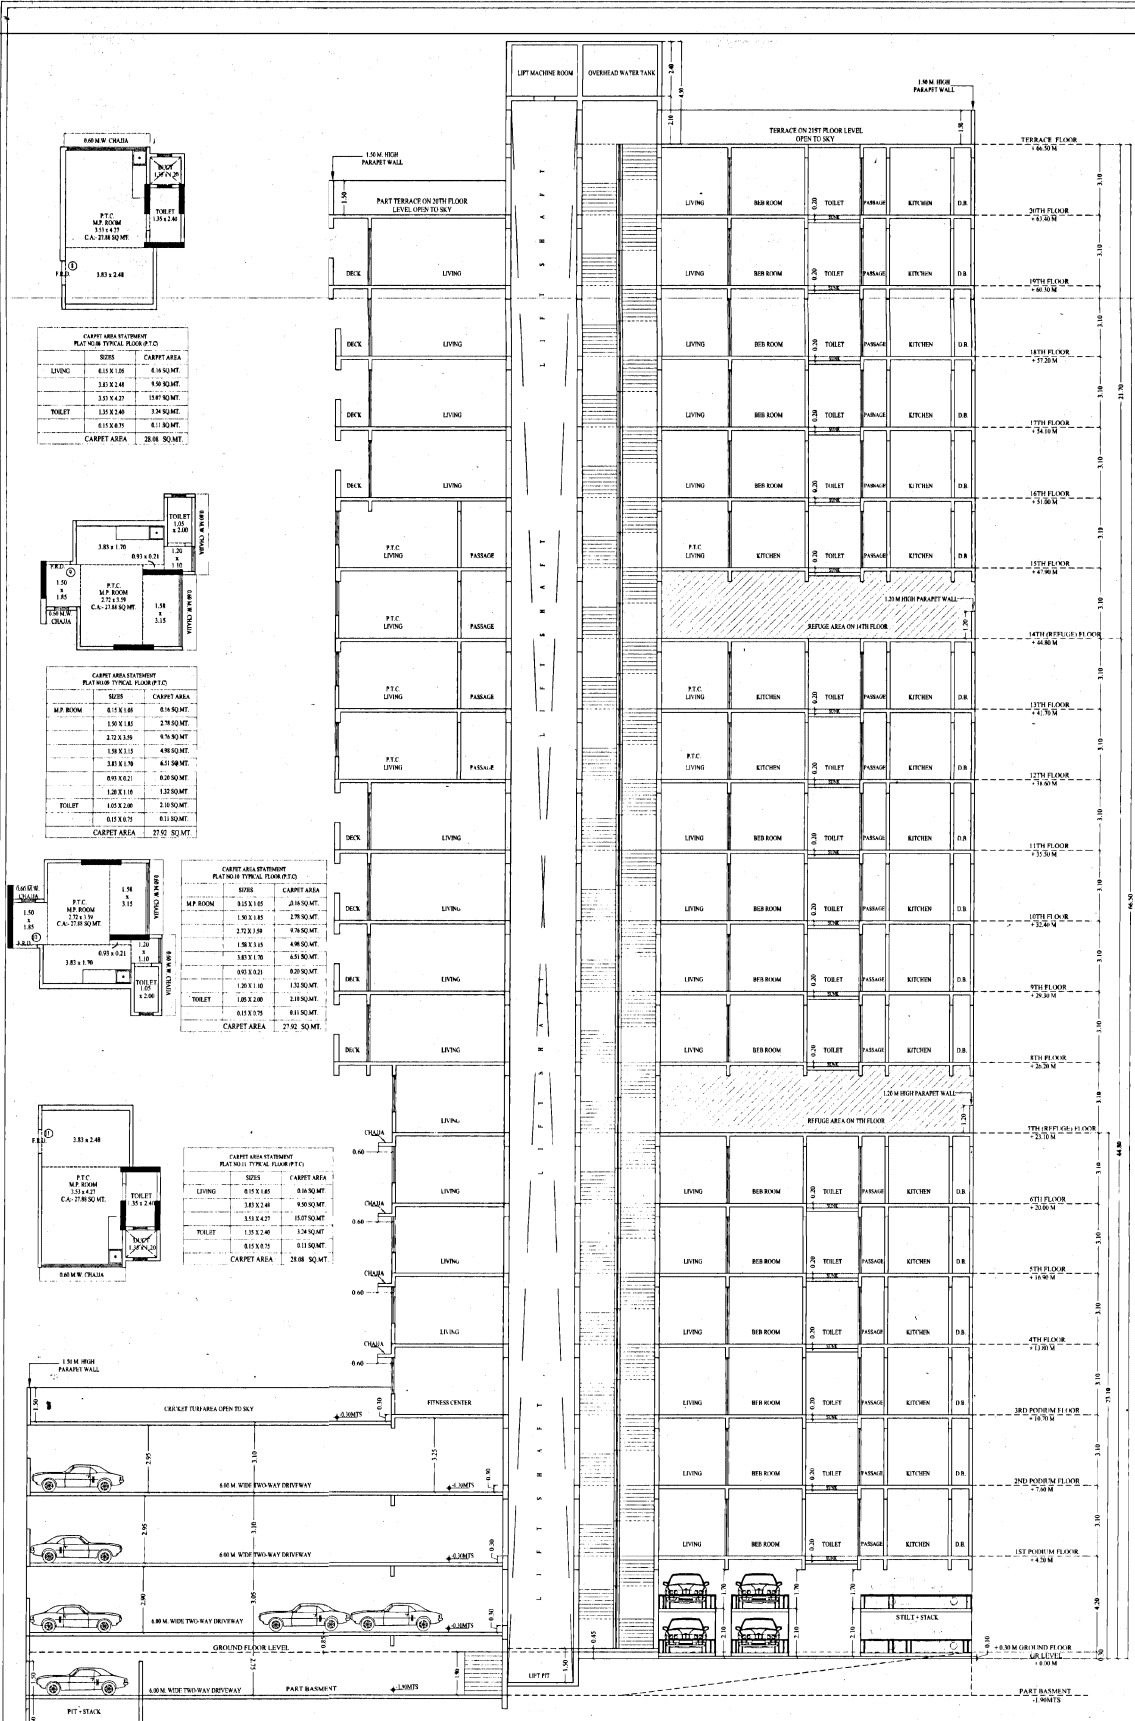


ROOMS	CARPET AREA

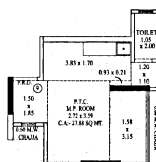



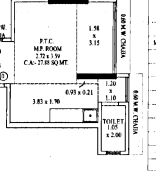



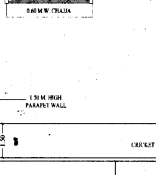



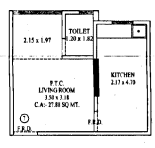



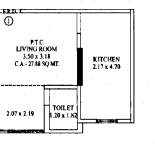


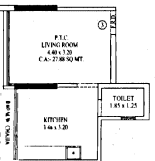


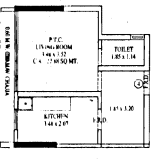


FORM - II

CONTENT OF SHEET

- BUILDING SECTION ON A-----A
- TYPICAL FLOOR CARPET AREA STATEMENT

CERTIFICATE OF AREA

I CERTIFY THAT I HAVE SURVEYED THE PLOT UNDER REFERENCE ON AND THAT THE DIMENSIONS OF SURVEY ARE AS SHOWN ON THE PLAN AND AS MEASURED ON SITE AND THE AREA AS SHOWN ON THIS PLAN IS CORRECT AND TRUE TO THE BEST OF MY KNOWLEDGE AND BELIEF.

SIGNATURE OF LICENSED SURVEYOR ARCHITECT ENGINEER STRUCTURAL ENGINEER

ARCHITECT DESCRIPTION OF PROPOSAL & PROPERTY

PROPOSED IMPLEMENTATION OF SCHEME UNDER REGULATION 33(1) ON SURVEY NO. 1006, PLOT NO. 1027 (PT) AND HIGH RISE BUILDING (T.T.S. NO. 41) OF VILLAGE MULLANDI NEAR MARRIAGE HOUSE, ASHOK NAGAR, AS "WEST NANDAN VAN CO-OPERATIVE HOUSING SOCIETY".

NAME & SIGN. OF OWNER

M/S. OSCAR INFRASTRUCTURE PVT LTD.
For Oscar Infrastructure Pvt. Ltd.

STAMP OF DATE OF RECEIPT OF PLANS

Approved Subject to the condition mentioned in this office permission letter no. SQA/ENR/17/pvt/10/2023/110/APIC
Dt 18 DEC 2023
Executive Engineer
Surat Rehabilitation Authority

STAMP OF DATE OF APPROVAL OF PLANS

NAME ADDRESS AND SIGNATURE OF ARCHITECT

DRN BY: CHALBY
SCALE: AS SHOWN
NORTH

M.S. SPECO ARCHITECT
MR. NITHUNJAL
Council of Arch. CA/2008/42462

SECTION A-----A
SCALE - 1 : 100