



TYPICAL 1ST, 2ND, 3RD, 4TH, 5TH & 6TH FL. FLOOR PLAN N

SCALE: 1/4"=1'-0"

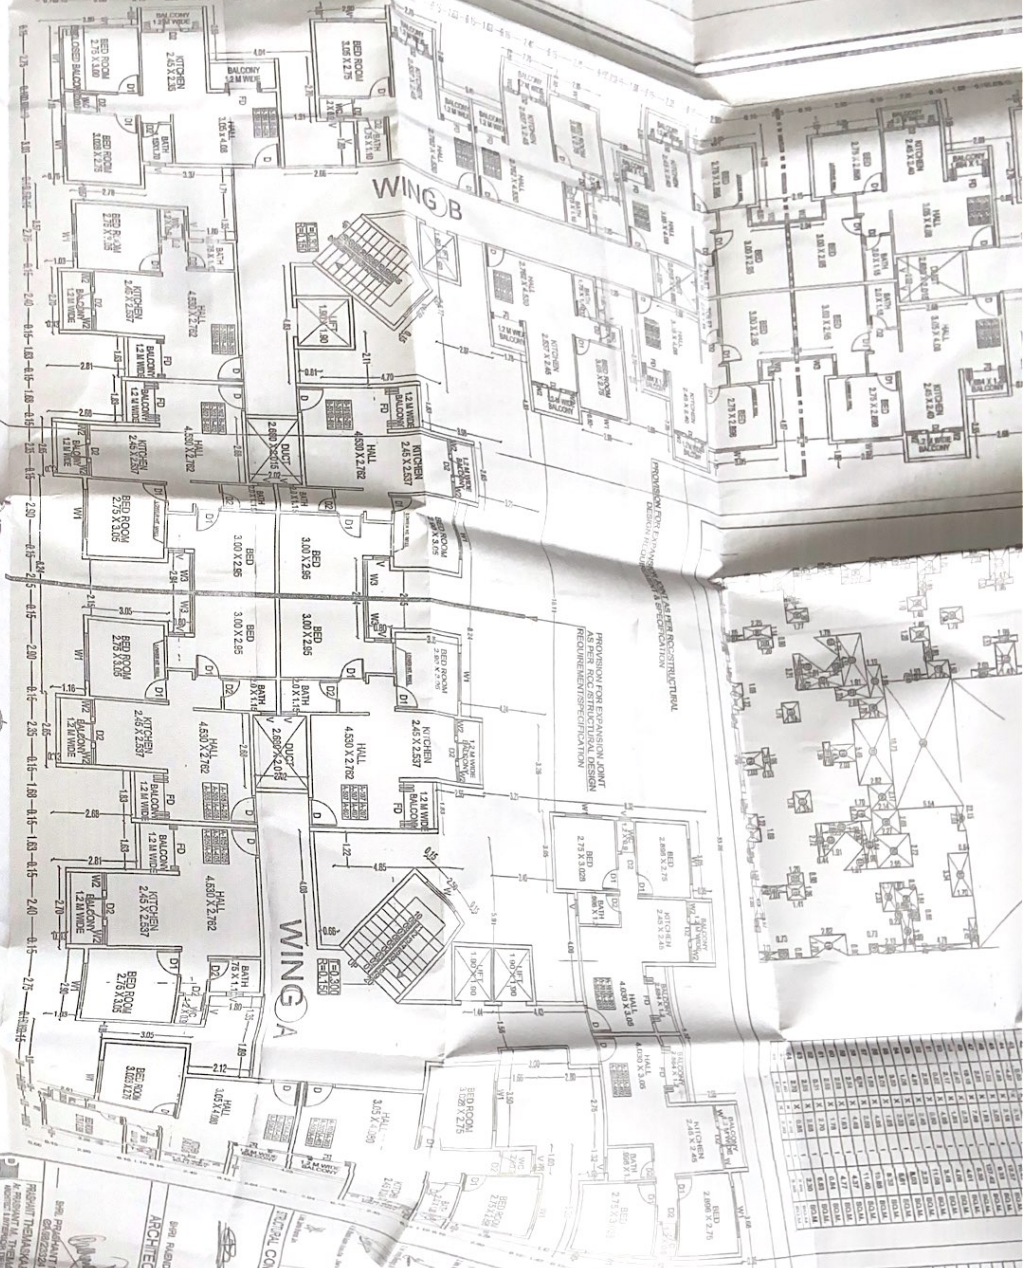

PROPOSED FOR EXPANSION UNIT AS PER ARCHITECTURAL DESIGN REQUIREMENT/SPECIFICATION


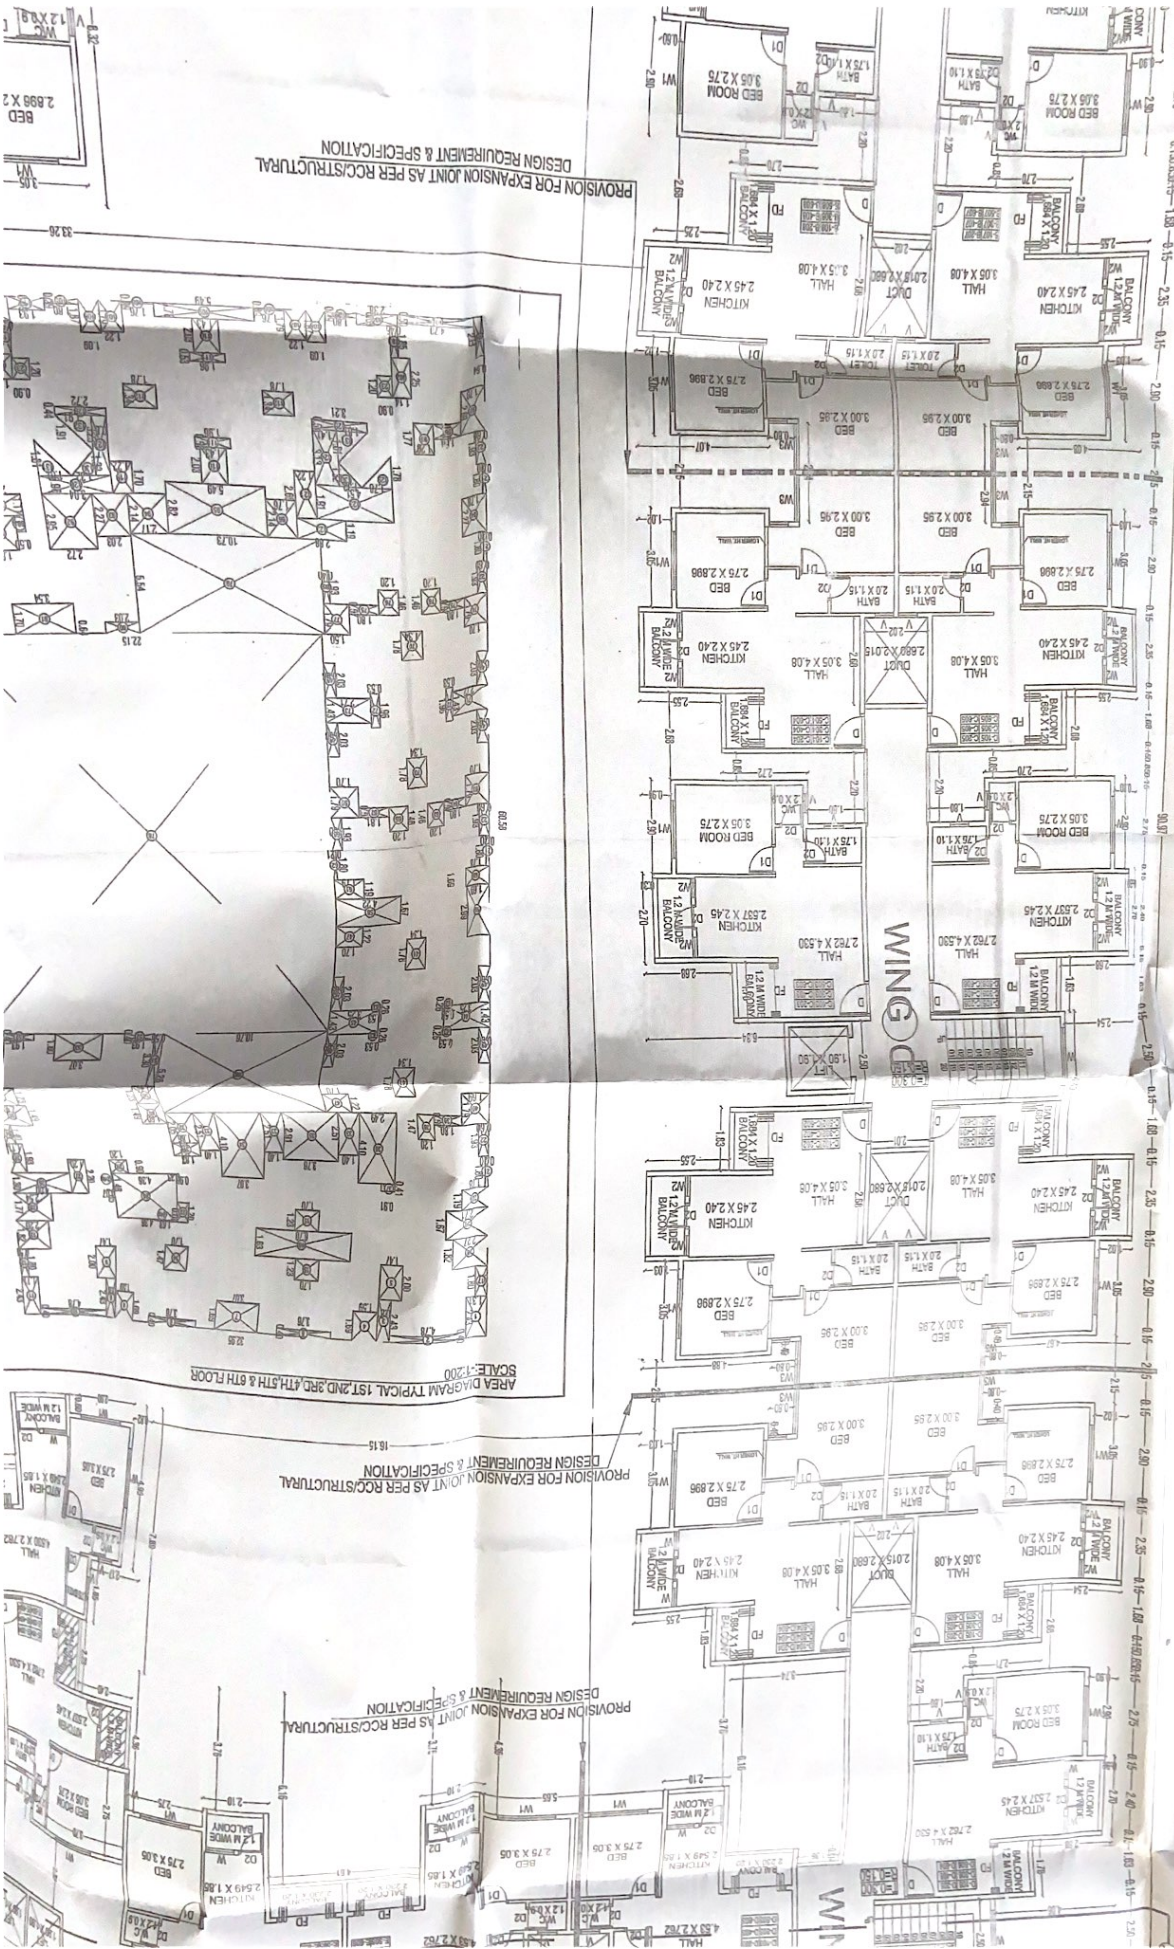


PROVISION FOR EXPANSION JOINT AS PER RCC/STRUCTURAL DESIGN REQUIREMENT & SPECIFICATION

SCALE: 1:200
AREA DIAGRAM TYPICAL 1ST AND 3RD, 4TH, 5TH & 6TH FLOOR


PROVISION FOR EXPANSION JOINT AS PER RCC/STRUCTURAL DESIGN REQUIREMENT & SPECIFICATION

PROVISION FOR EXPANSION JOINT AS PER RCC/STRUCTURAL DESIGN REQUIREMENT & SPECIFICATION

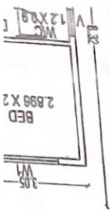


PROPOSED LIG & EWS RESIDENTIAL BUILDING ON PIECE OF LAND BEARING S.NO.82/3A+82/4, AT NARAYANAPETA, DIST: NARAYANAPETA

1. Mr. GulamDastagir Musurfa Jinnah, Mr. Dastagir Musurfa Jinnah, Mr. Dastagir Musurfa Jinnah
 2. Mr. Nizamuddin Gulam Mohiuddin
 3. Mr. Imran Dastagir Jinnah, 4. Mr. Saad Dastagir Jinnah, 5. Mrs. Zahna Shahid Jinnah, 6. Mr. Saad Dastagir Jinnah, 7. Mr. Nizamuddin Gulam Mohiuddin

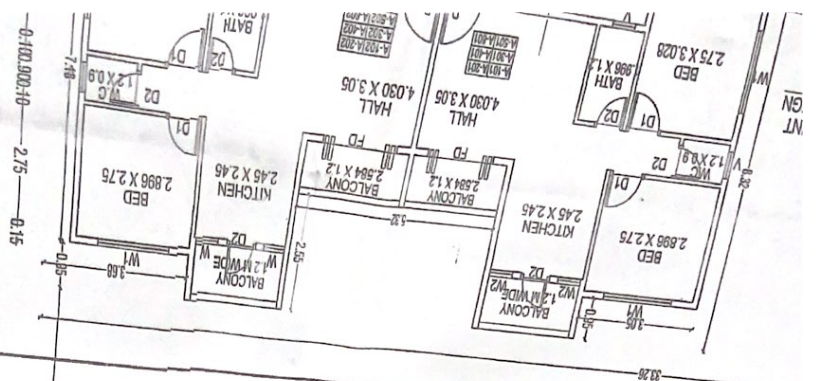




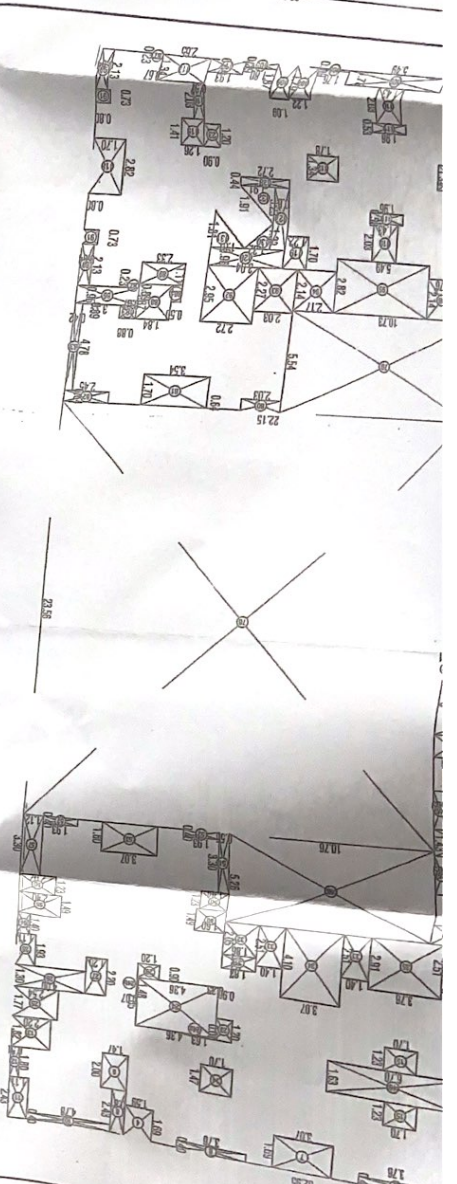


DATE: 05.05.2020
 PREVIOUS APPROVAL NO. LND/PA/01/2020

DOOR & WINDOW SCHEDULE



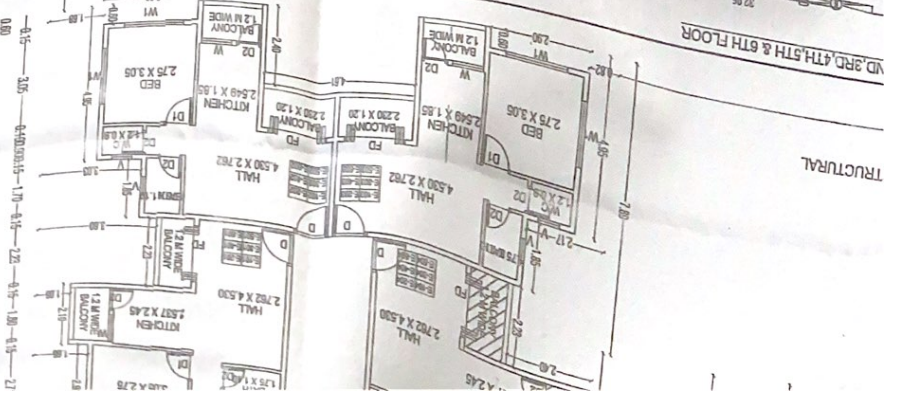

DESIGN REQUIREMENT & SPECIFICATION
PROVISION FOR EXPANSION JOINT AS PER RCC/IS

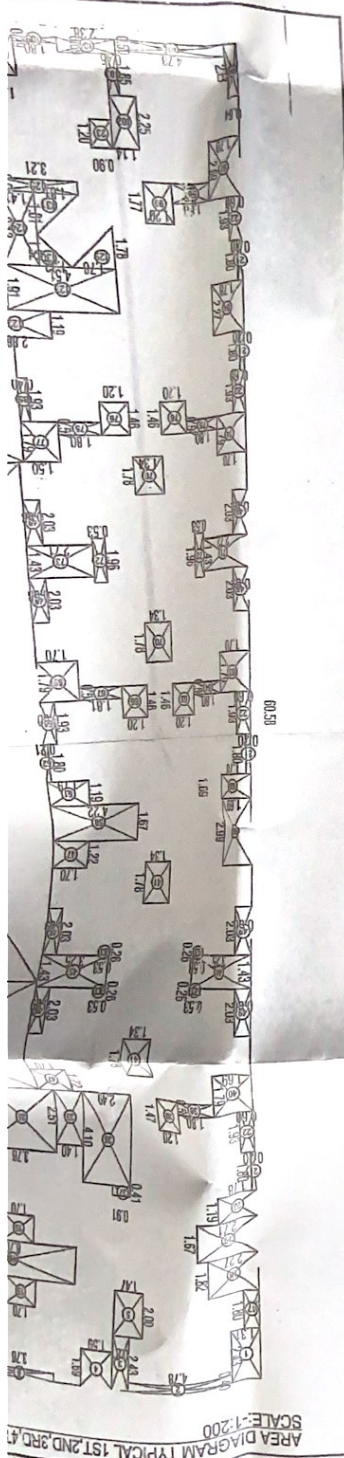


DESIGN REQUIREMENT & SPECIFICATION
PROVISION FOR EXPANSION JOINT AS PER RCC/STRUCTURA

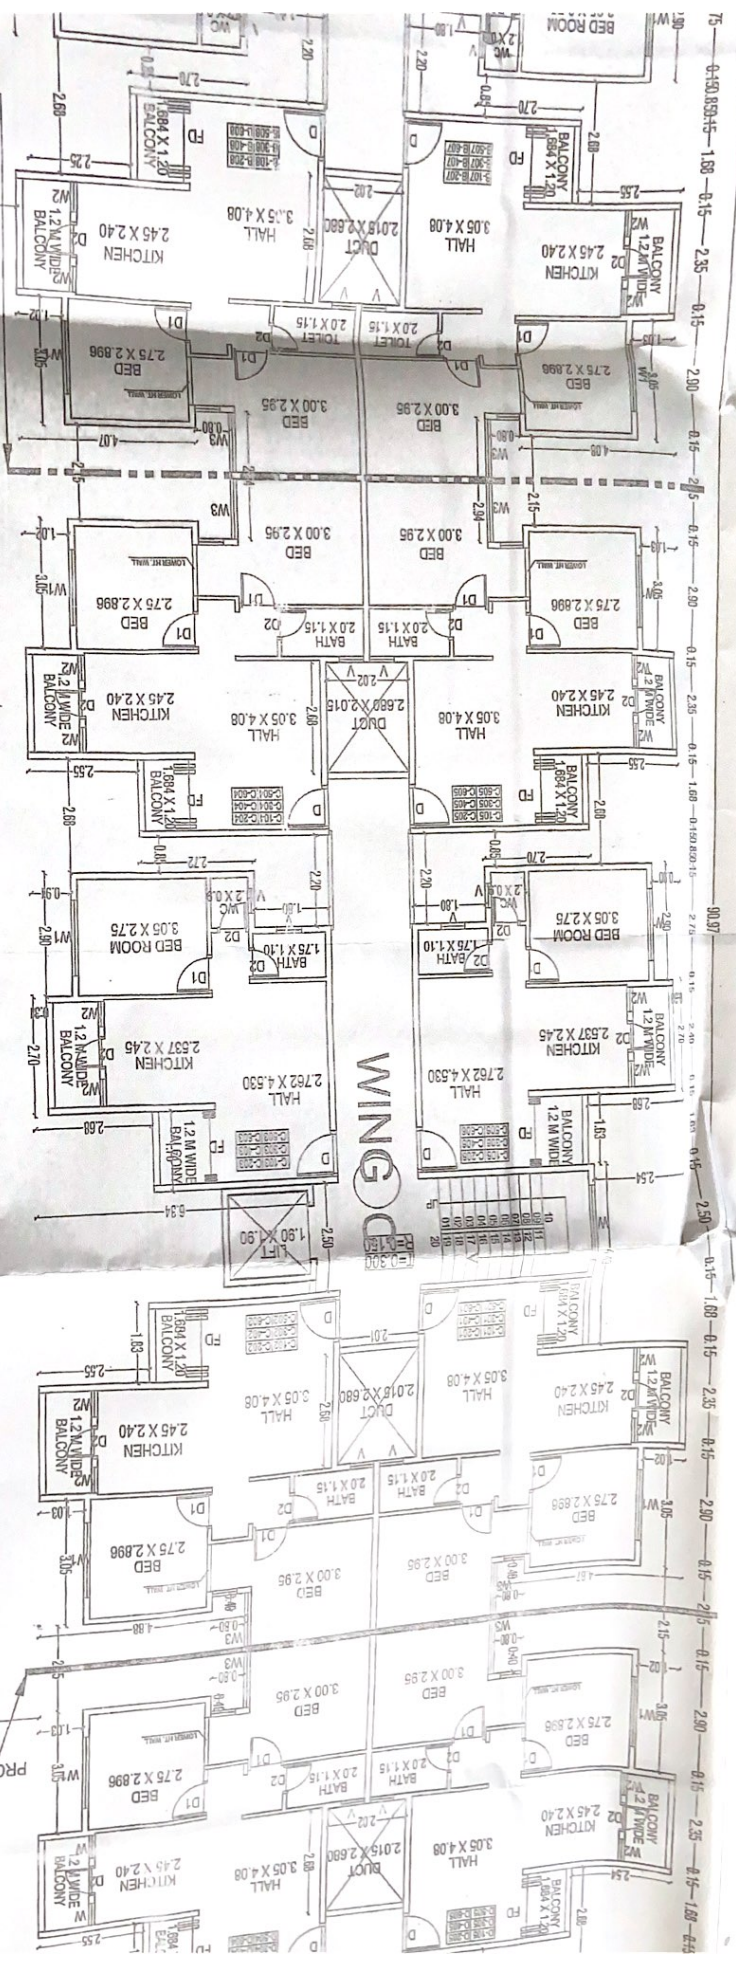

7TH FLOOR PLAN

SCALE: 1:100

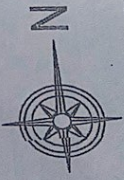

1. FLAT NAMES STARTING WITH 'M' STANDS FOR NICKE
2. P-LINE IN RED COLOR SHOWS INCLUSIVE HOUSING

