


WING-C

WING-B

WING-A

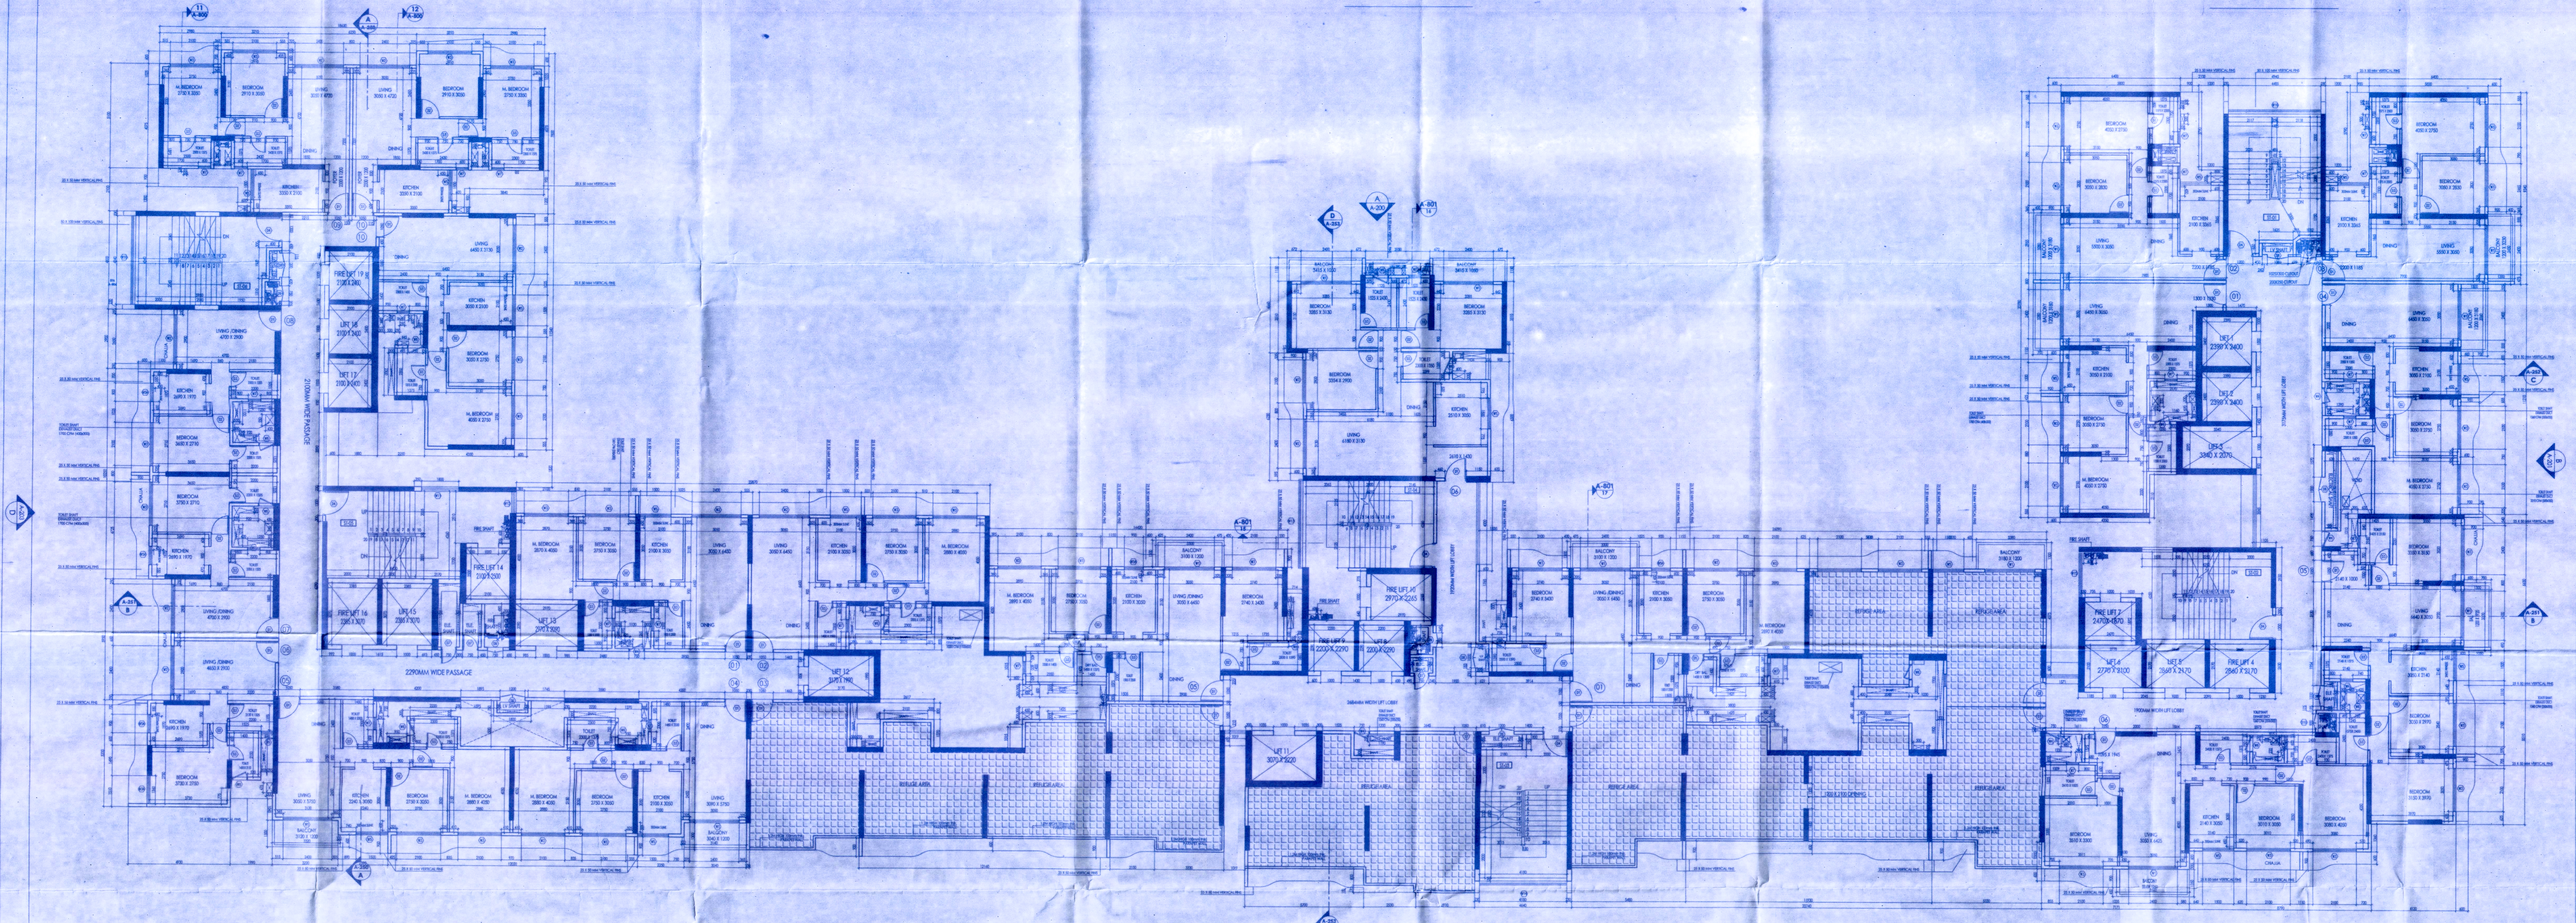

REFUGE FLOOR PLAN FOR 29TH.

T. PROSOMA
CONSULTANT OF ARCHT.
REFUGE FLOOR PLAN FOR 29TH.
DATE OF ISSUE OF PLAN: 16/10/2020

NAME OF THE SOCIETY
SHREE SAI DARSHAN
AND ENTA CHAWL COMMITTEE SRA CHS.
DESCRIPTION OF PROPOSAL & PROPERTY
RECONSTRUCTION OF 29TH FLOOR OF SHREE SAI DARSHAN AND ENTA CHAWL COMMITTEE SRA CHS. CHAWL IN PUNE.

NAME OF THE OWNER & ADDRESS
M/S SAI DARSHAN SOLUTIONS PVT. LTD.
PLOT NO. 10, SECTOR 10, MIDC, PUNE.

CERTIFICATE OF AREA
I hereby certify that the area mentioned in the plan is correct and true to the best of my knowledge and belief.

NAME AND ADDRESS OF THE ARCHITECT
T. PROSOMA
ARCHITECT
PUNE.

This cancels Approval
to the Previous Plans
No. 16/10/2020/EN/STG/APP
Dated 16/10/2020

Approved Subject to the conditions
Mentioned in this office permission
Letter no. 2024/2020
Dr. T. P. Patil
Executive Engineer
Slum Rehabilitation Authority