



STAMP OF DATE OF RECEIPT OF PLAN


Approved for the project No. 50516/196/20  
 Project No. 4477/23 dated 20/10/2023  
 The Municipal Corporation  
 The City of Thane

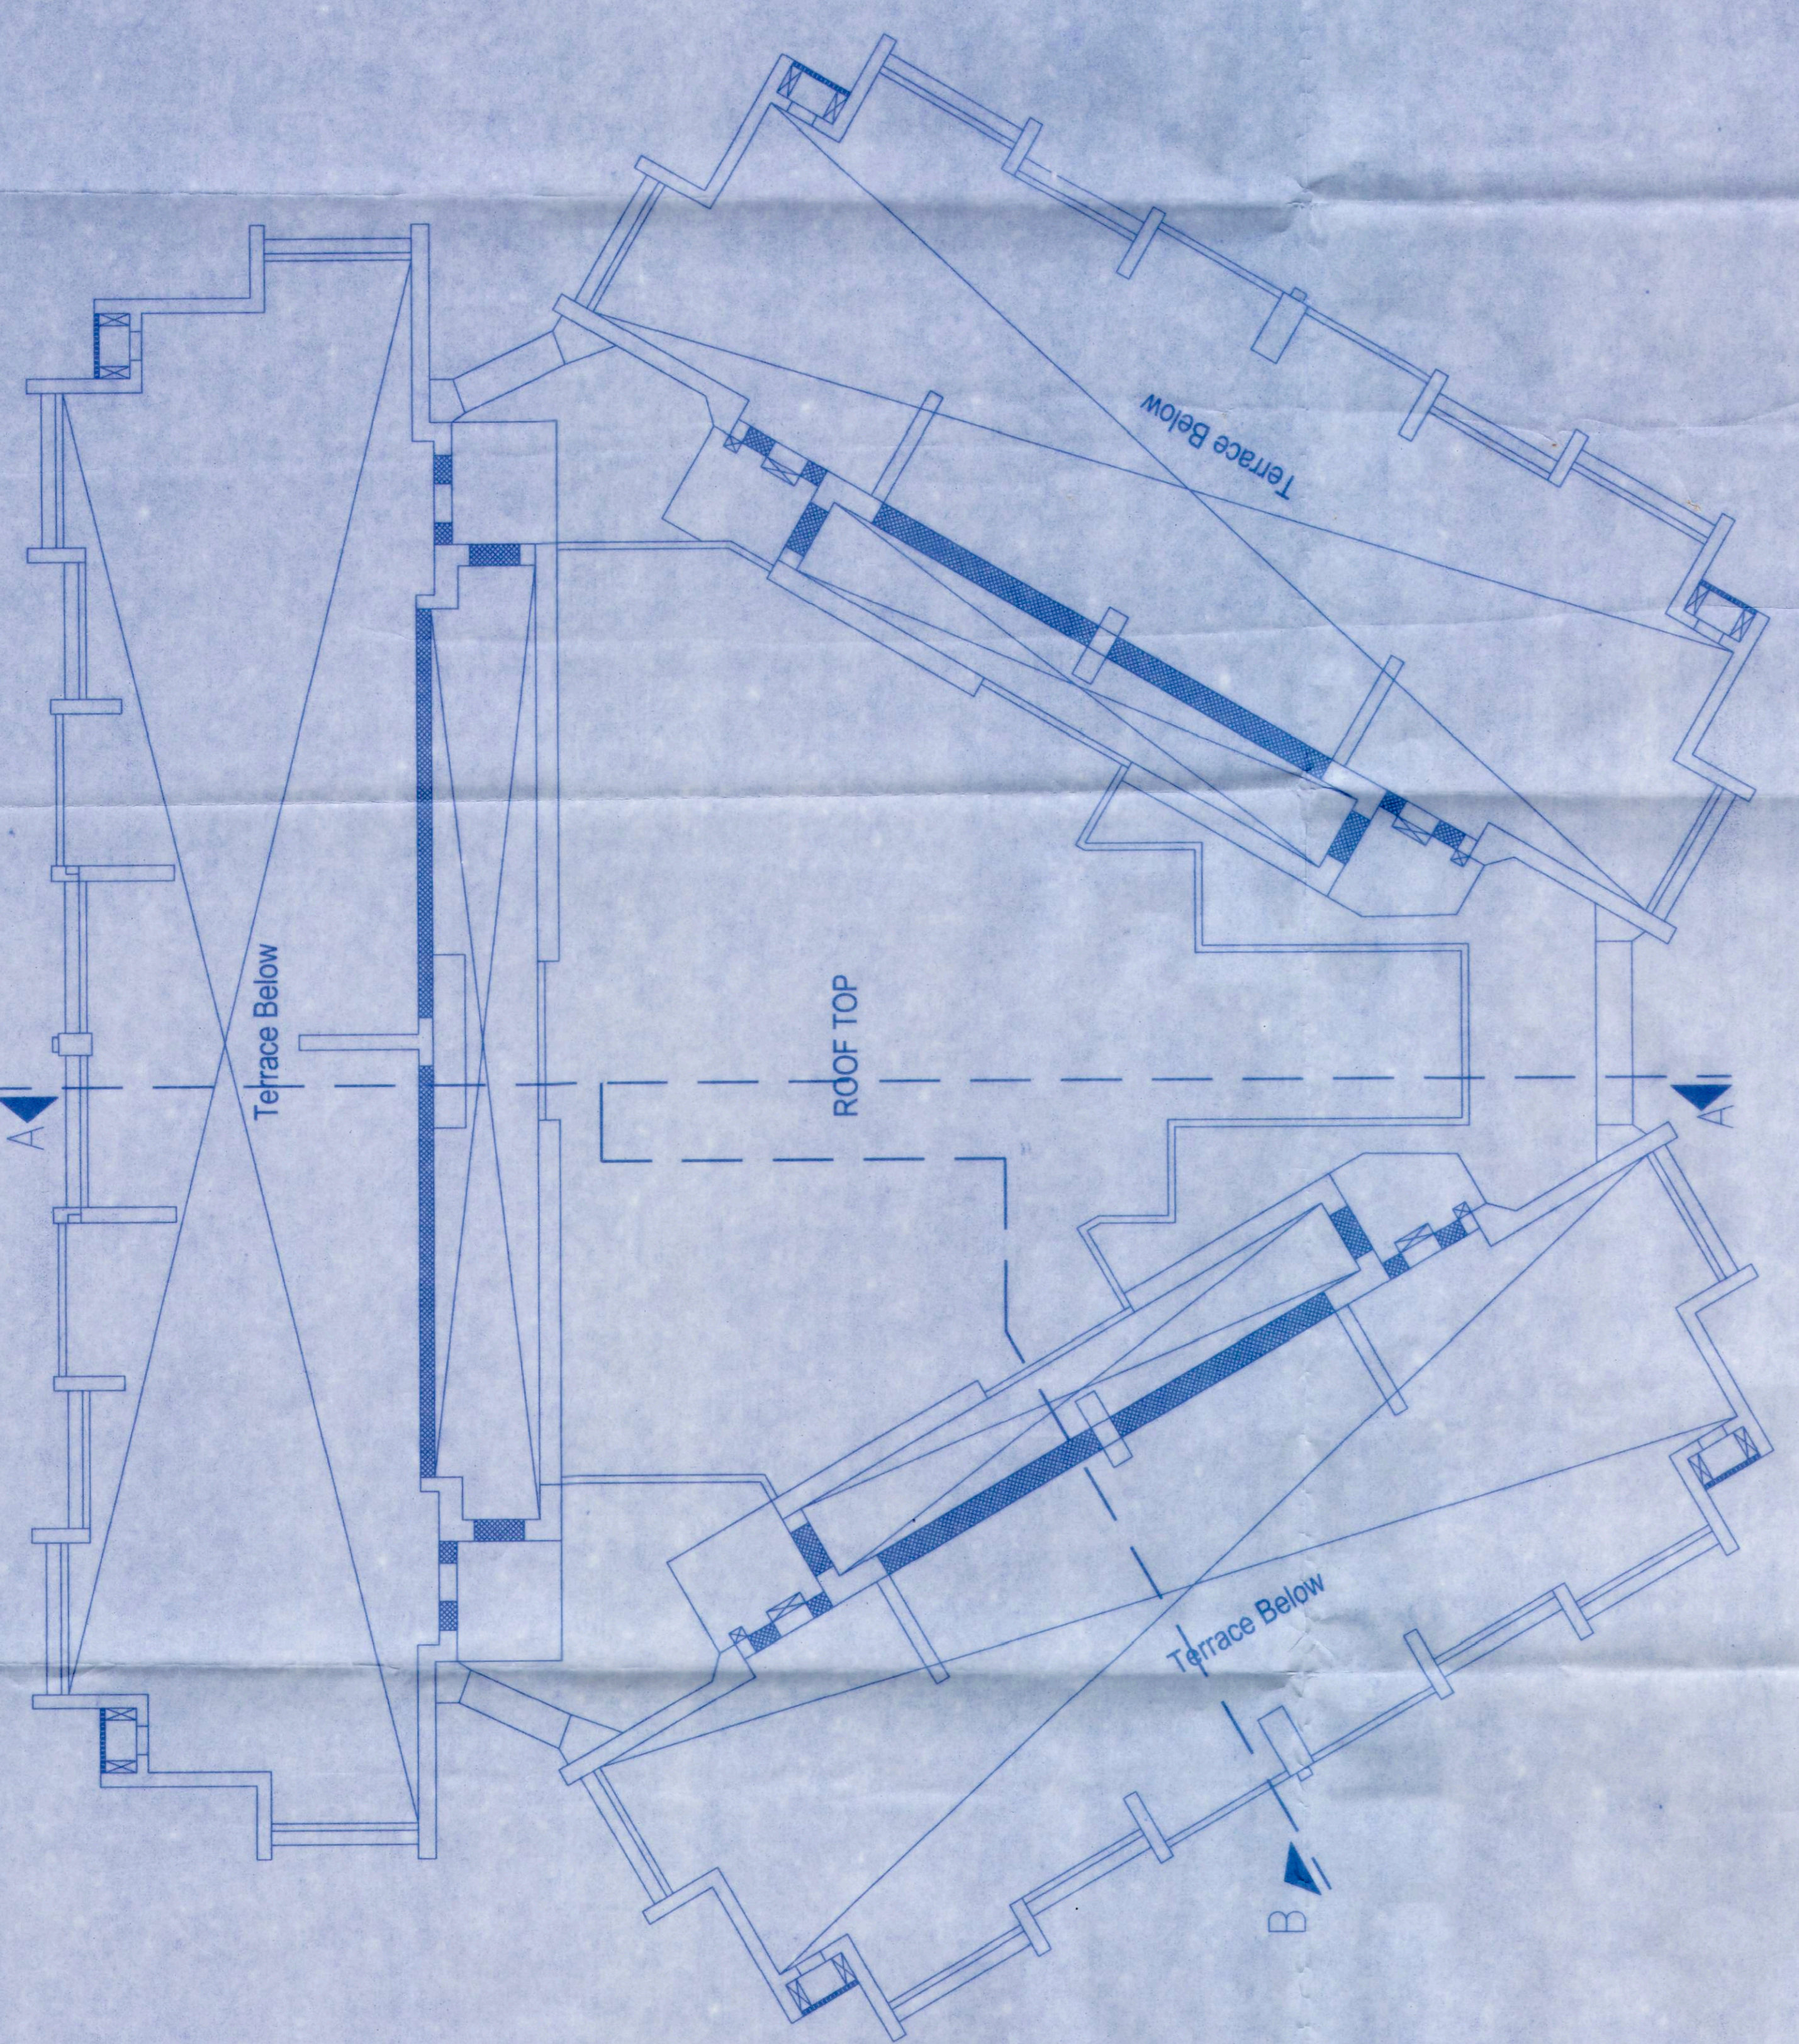


ROOF TOP LEVEL PLAN (TOWER-A)  
SCALE: 1:100

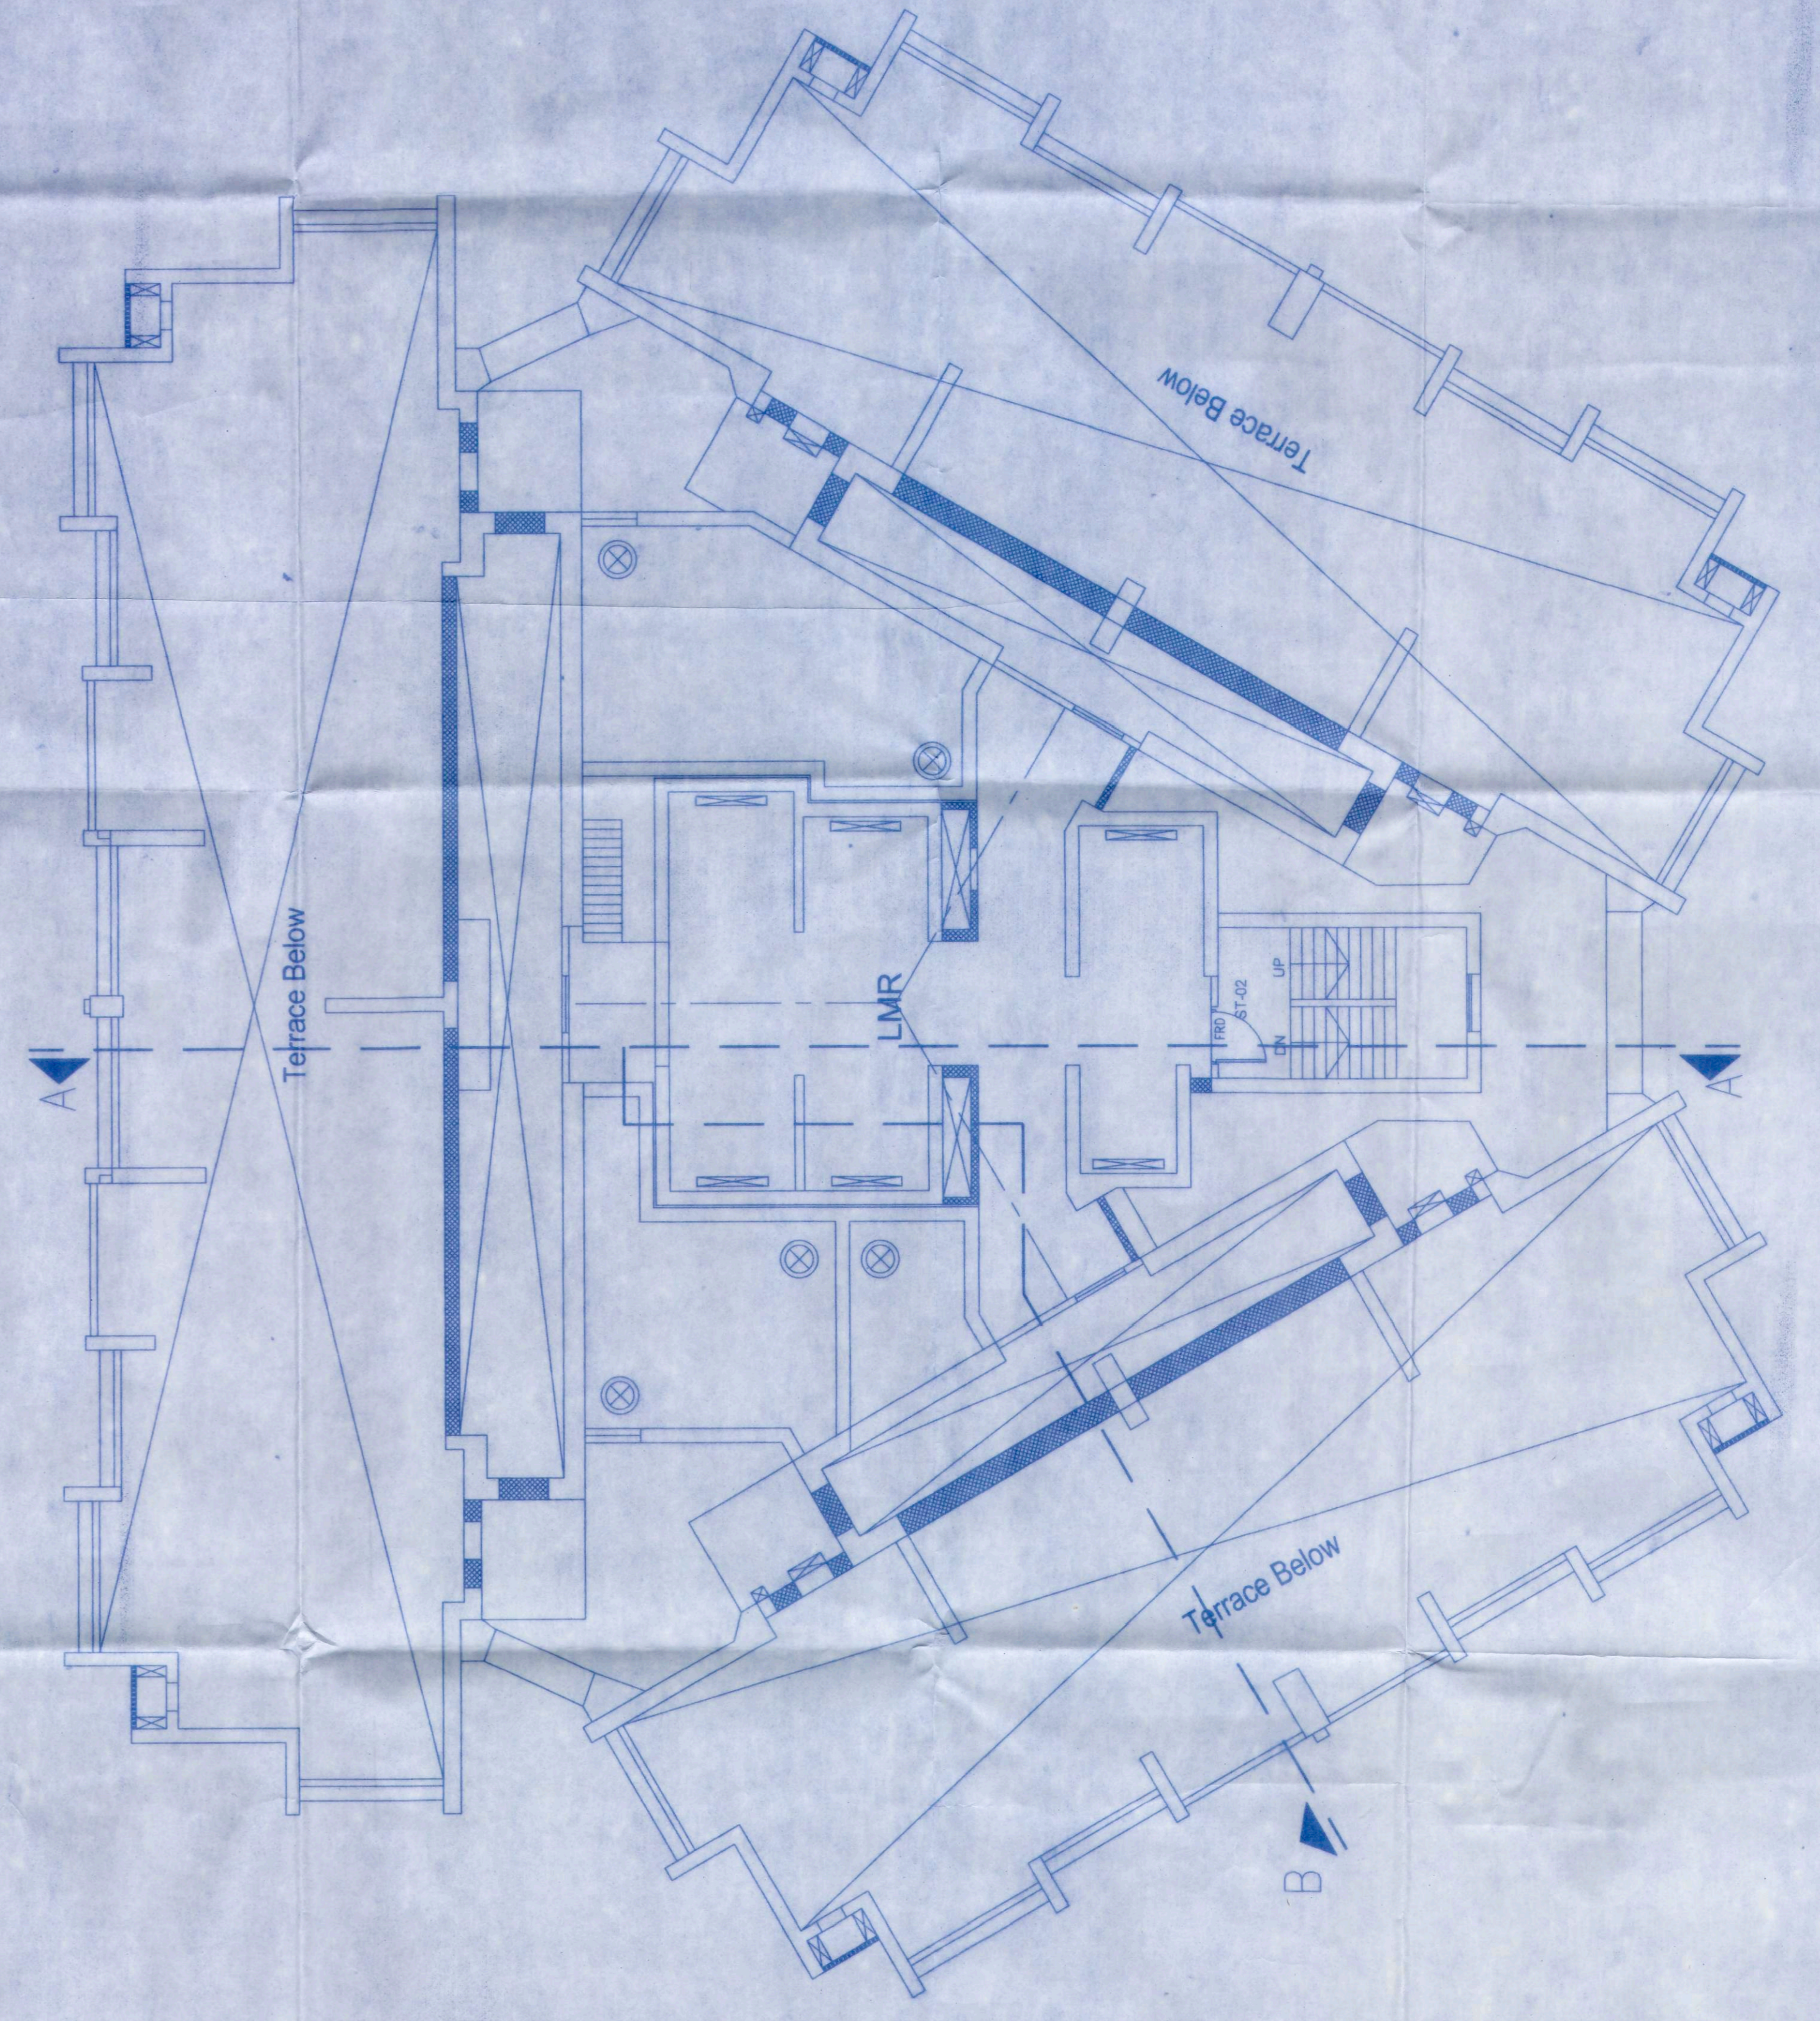

LMR LEVEL PLAN (TOWER-A)  
SCALE: 1:100

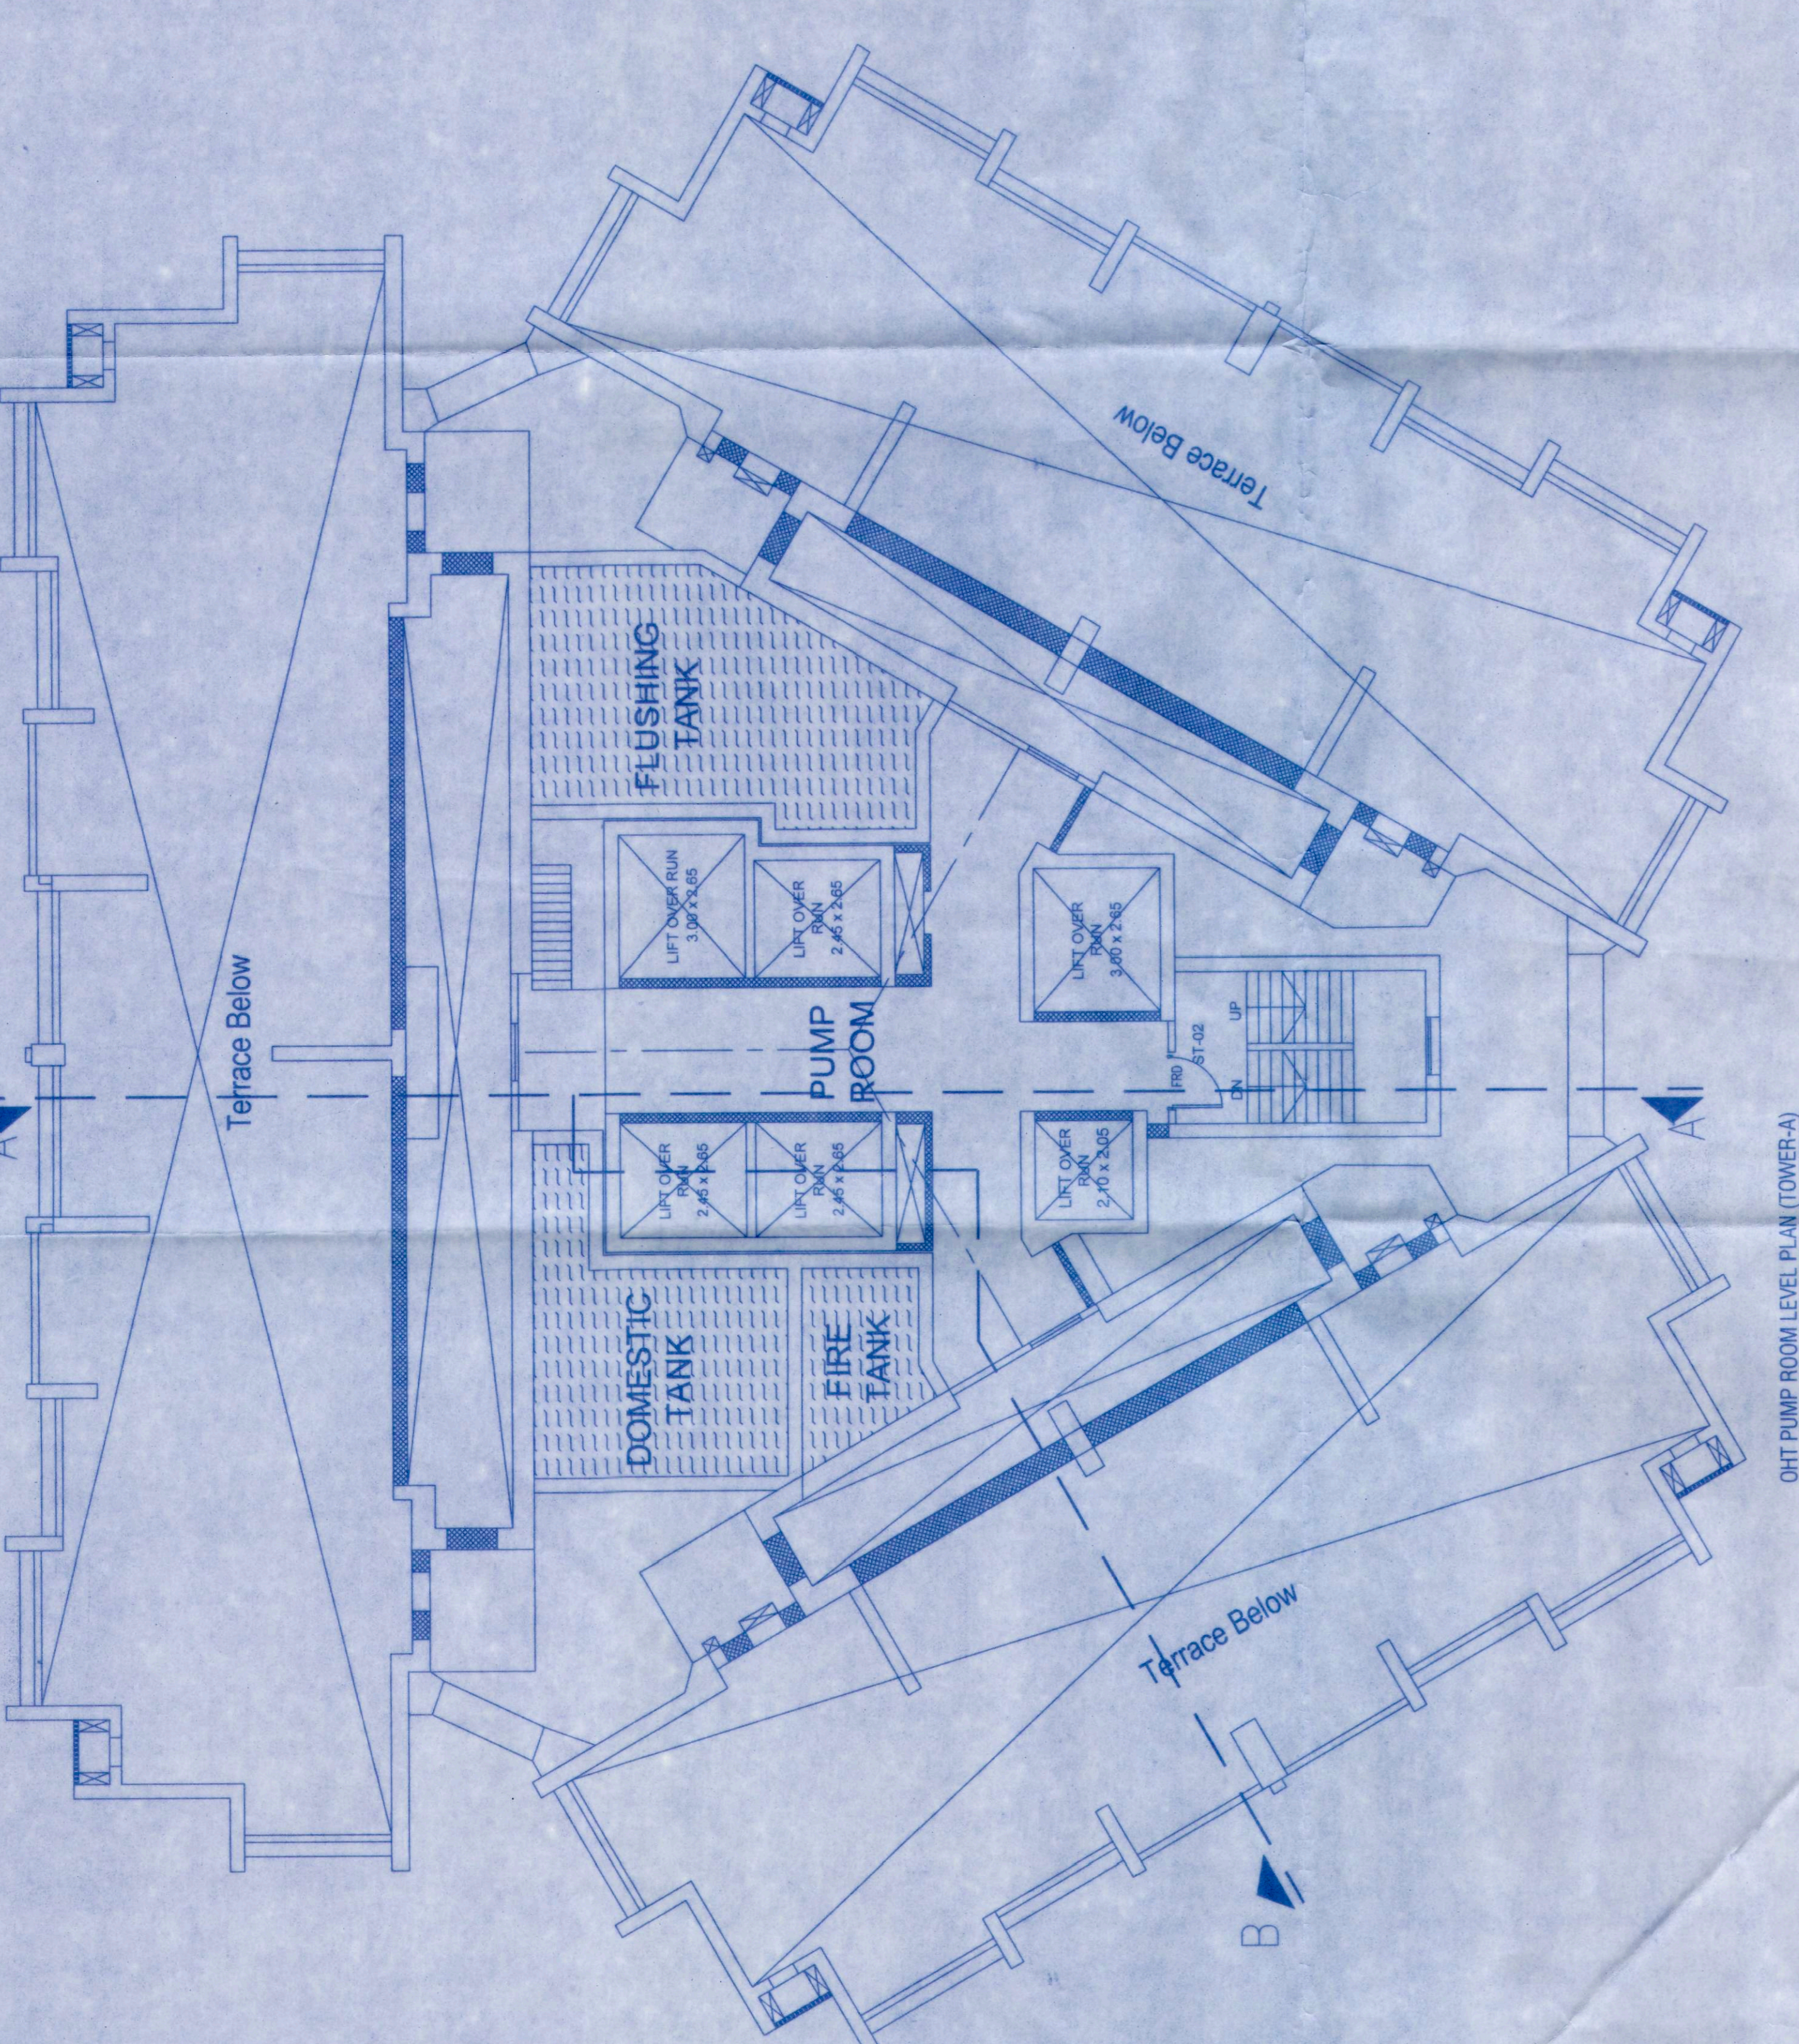

OUT PUMP ROOM LEVEL PLAN (TOWER-A)  
SCALE: 1:100

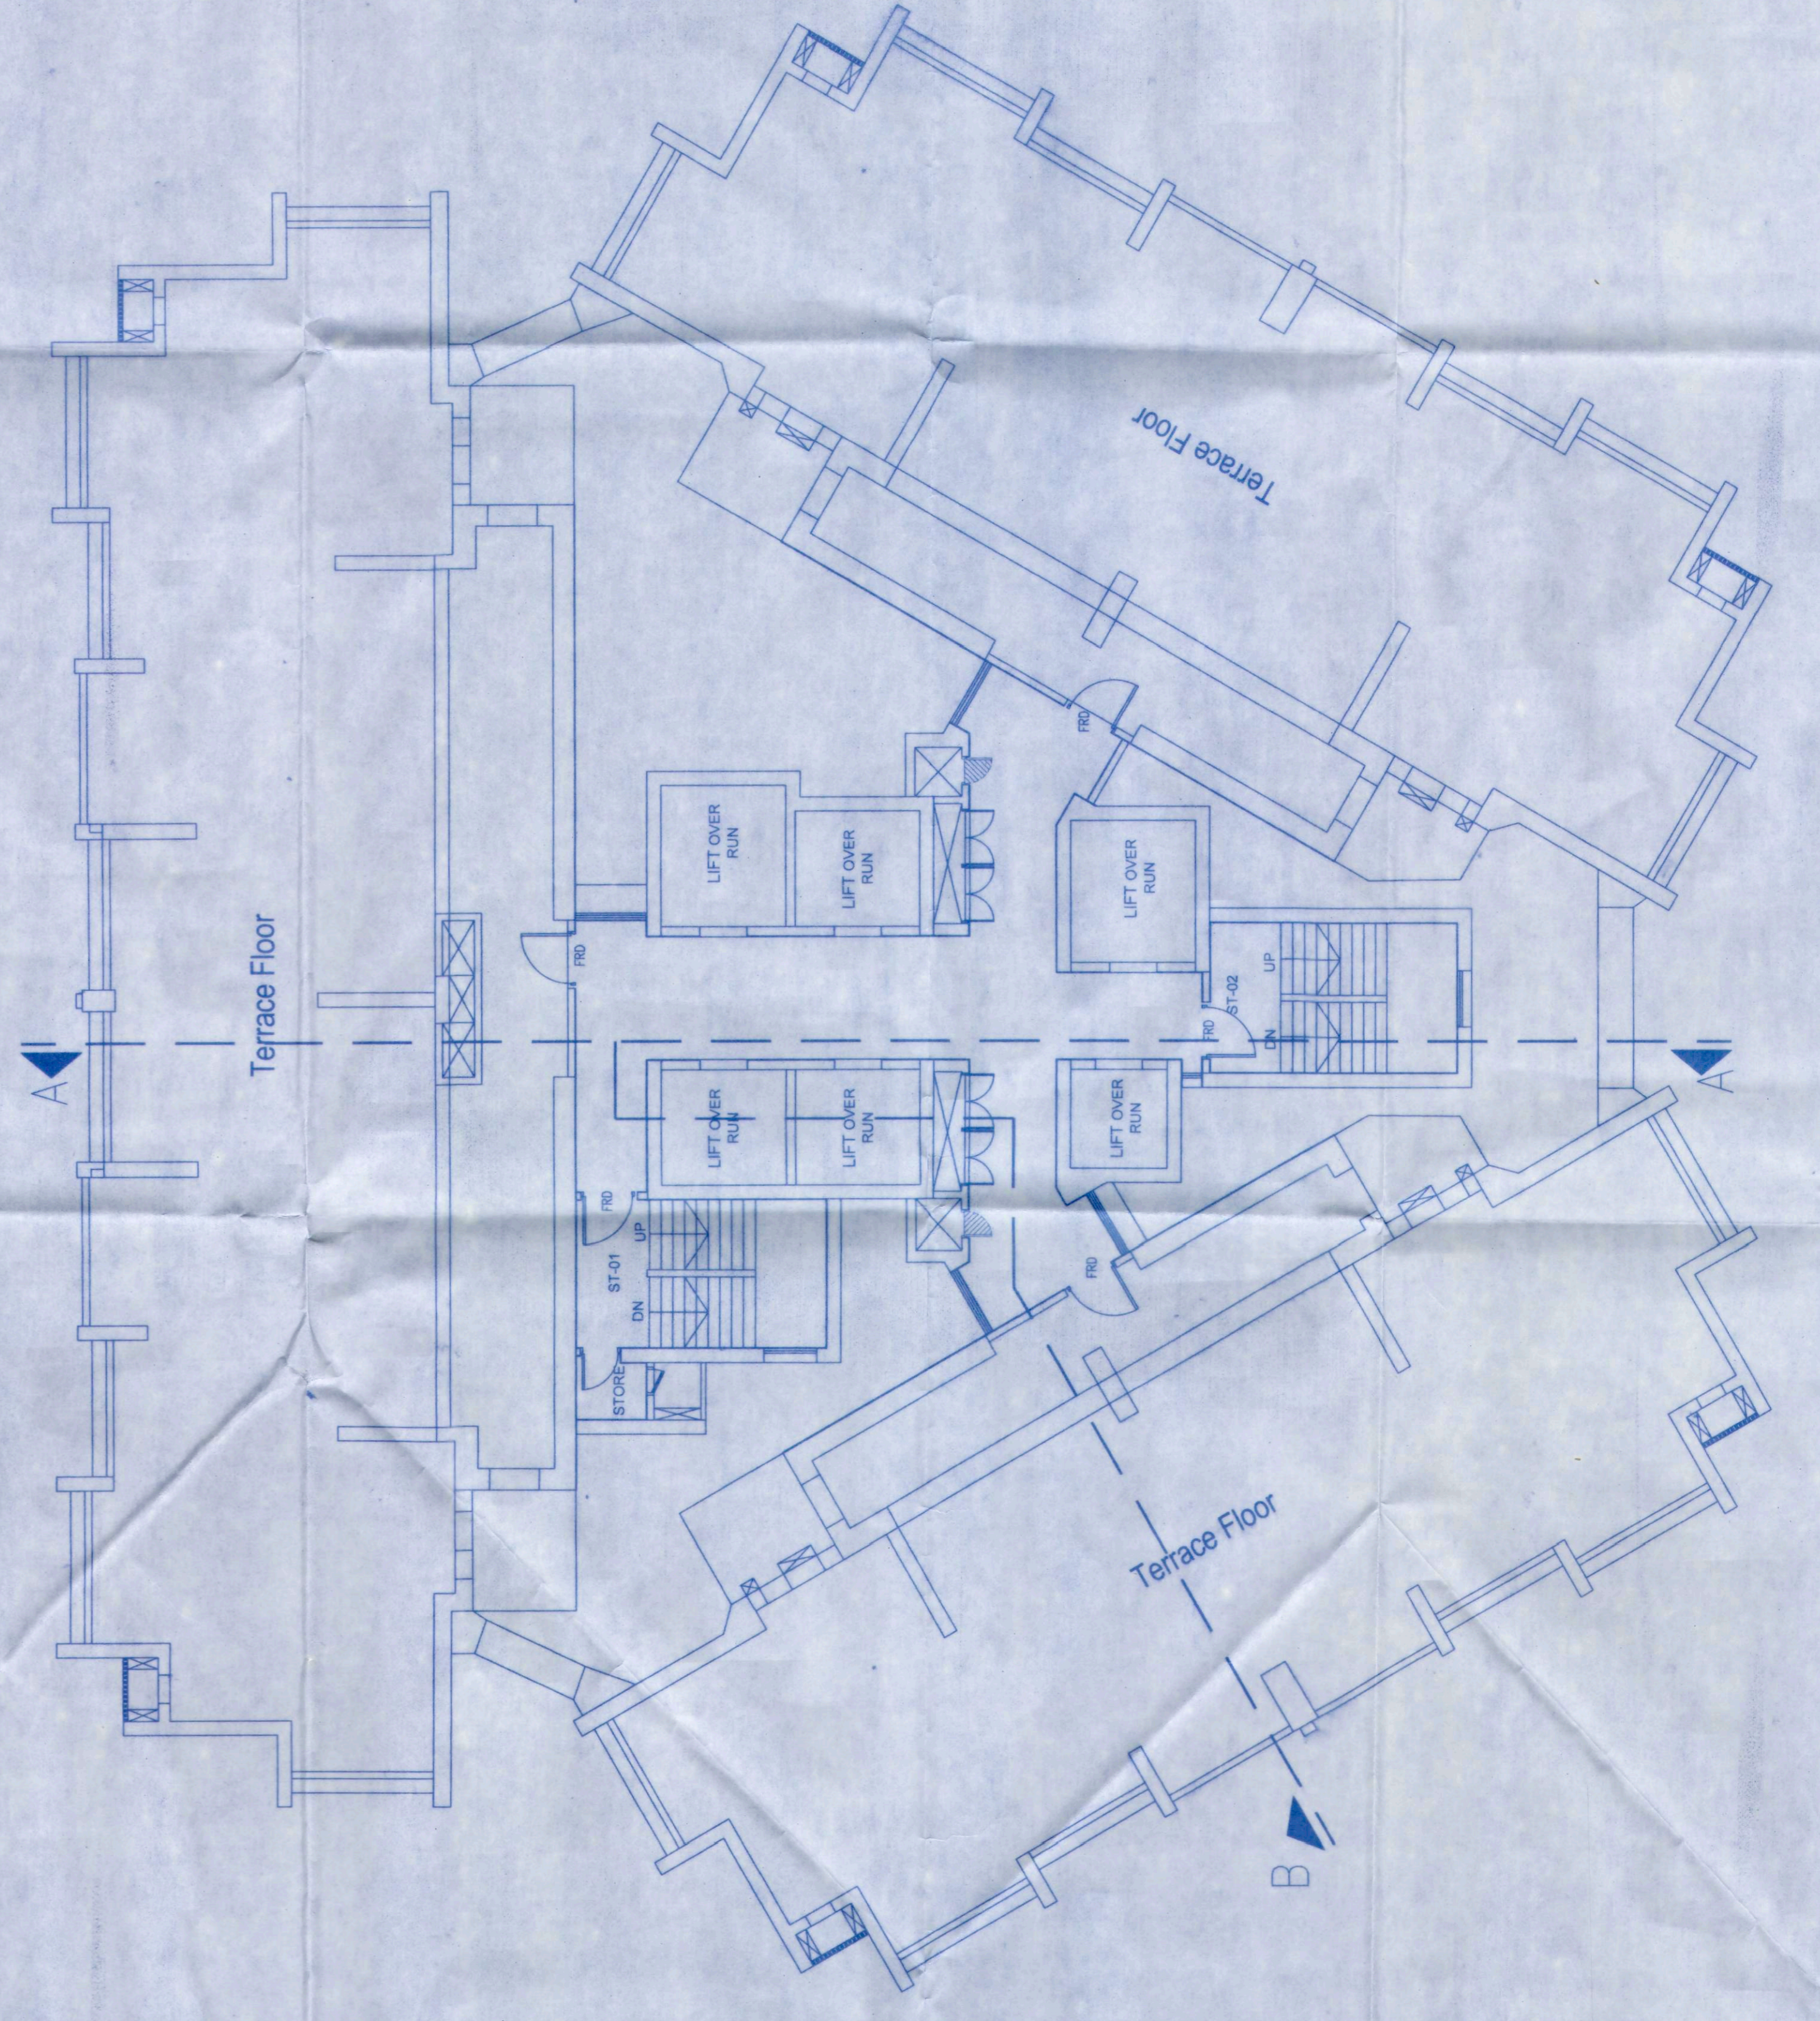

TERRACE PLAN (TOWER-A)  
SCALE: 1:100

STAMP OF APPROVAL OF PLAN

CERTIFICATE OF AREA  
 THE AREA OF THE SITE AND THE AREA OF THE PROPOSED BUILDING AS SHOWN ON THE PLAN AND THE AREA OF THE SITE AND THE AREA OF THE PROPOSED BUILDING AS SHOWN ON THE PLAN AND THE AREA OF THE SITE AND THE AREA OF THE PROPOSED BUILDING AS SHOWN ON THE PLAN...

DESCRIPTION OF PROPOSAL  
 PROPOSED BUILDING ON PLOT BEARING - C.T.S. NO. 1141, AT V.L.A.E. - KOLSHET, DIST. - THANE (W)

ADDRESS OF DEVELOPER / OWNER  
**OBEROI REALTY LTD.**  
 Commerce, 3rd Floor, International Business Park, Oberoi Garden City, Off W. Express Highway, Thane (W) - 401 305  
 Tel: +91 22 6677 3325 Fax: +91 22 6677 3392

OWNER (S) Name and signature: *[Signature]*  
 ARCHITECT

DATE: \_\_\_\_\_ DRAWN BY: \_\_\_\_\_ CHECKED BY: \_\_\_\_\_  
 SHEET NO: \_\_\_\_\_ AS SHOWN (AS SHOWN) CHECKED BY: \_\_\_\_\_  
 SCALE: \_\_\_\_\_