

CONSTANCE - BLOCK PLAN FLOOR PLAN SECTION DRAWING
BUILT UP CALCULATION


Building Permit No.: KDMCC/TPB/2022/11149c/2022-23/02
Date: 13/04/2022

RECEIVED
SANCTIONED



ASSISTANT DIRECTOR OF TOWN PLANNING
Kalyan-Dombivli Municipal Corporation

Table with 3 columns: AREA STATEMENT, Details (a-f), and SQA. Rows include items like 'Area of plot', 'Area of built-up area', 'Area reserved for open spaces', etc.

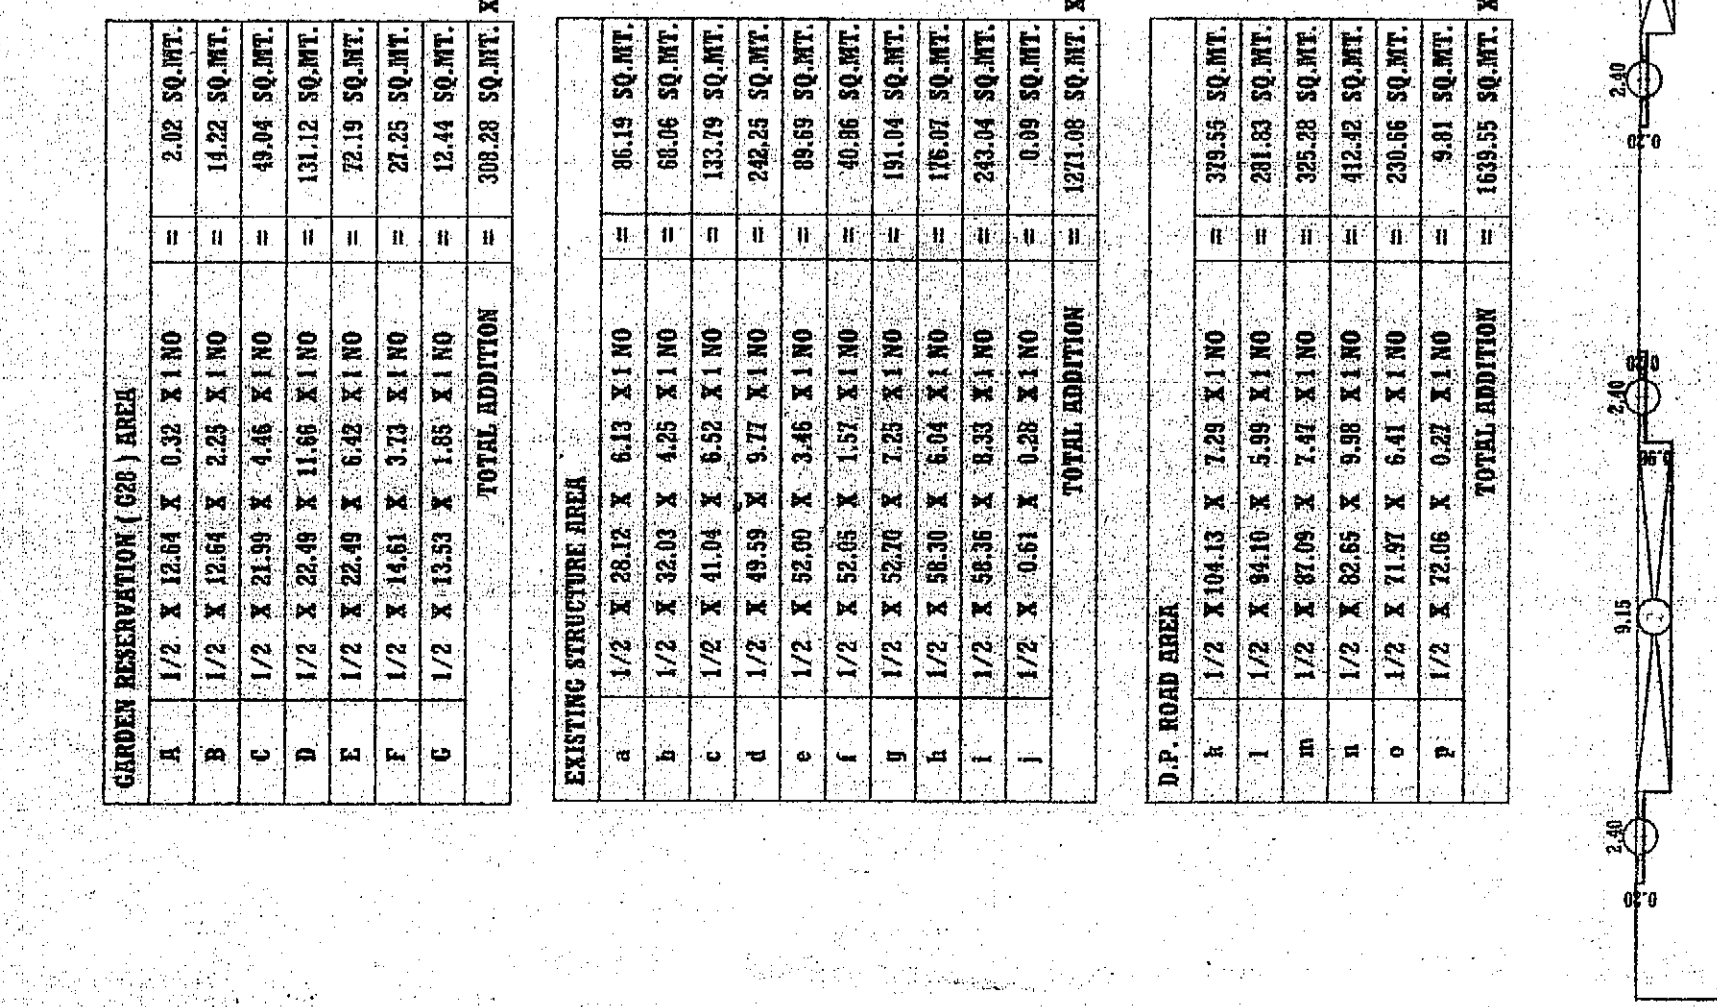
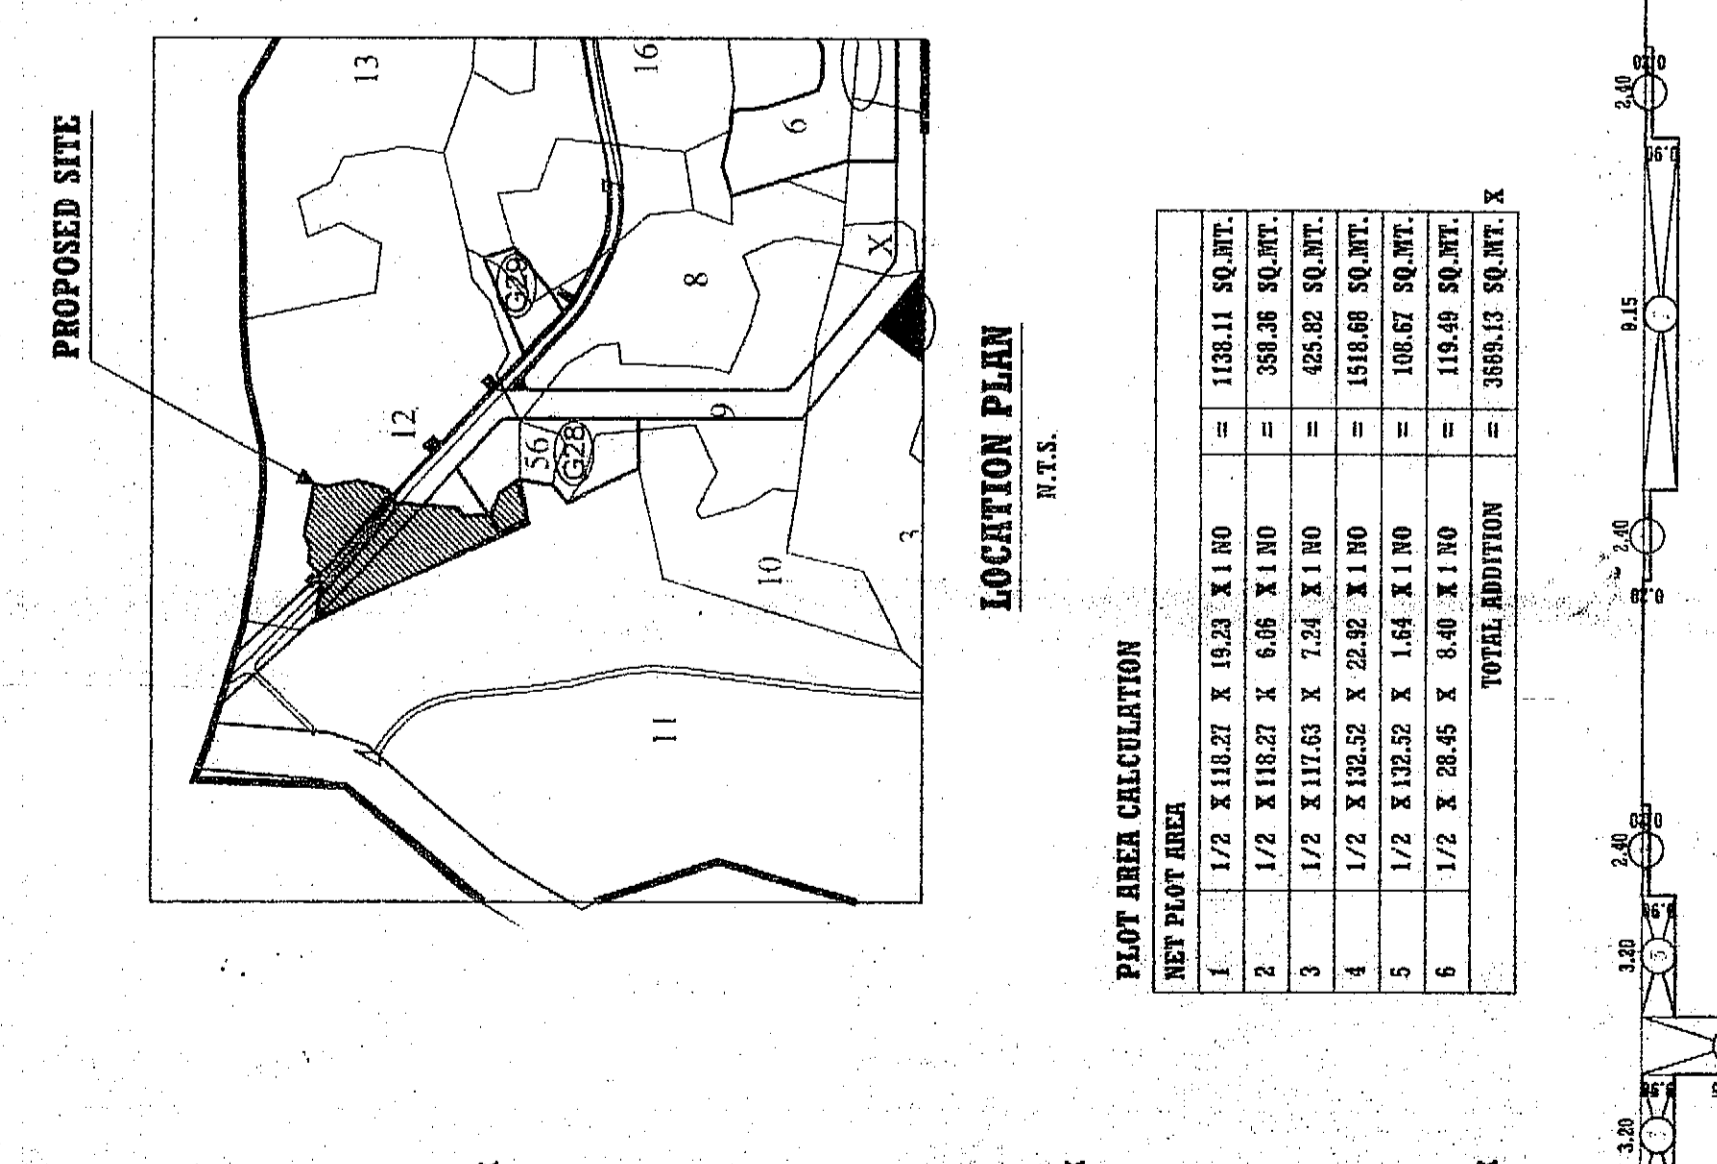
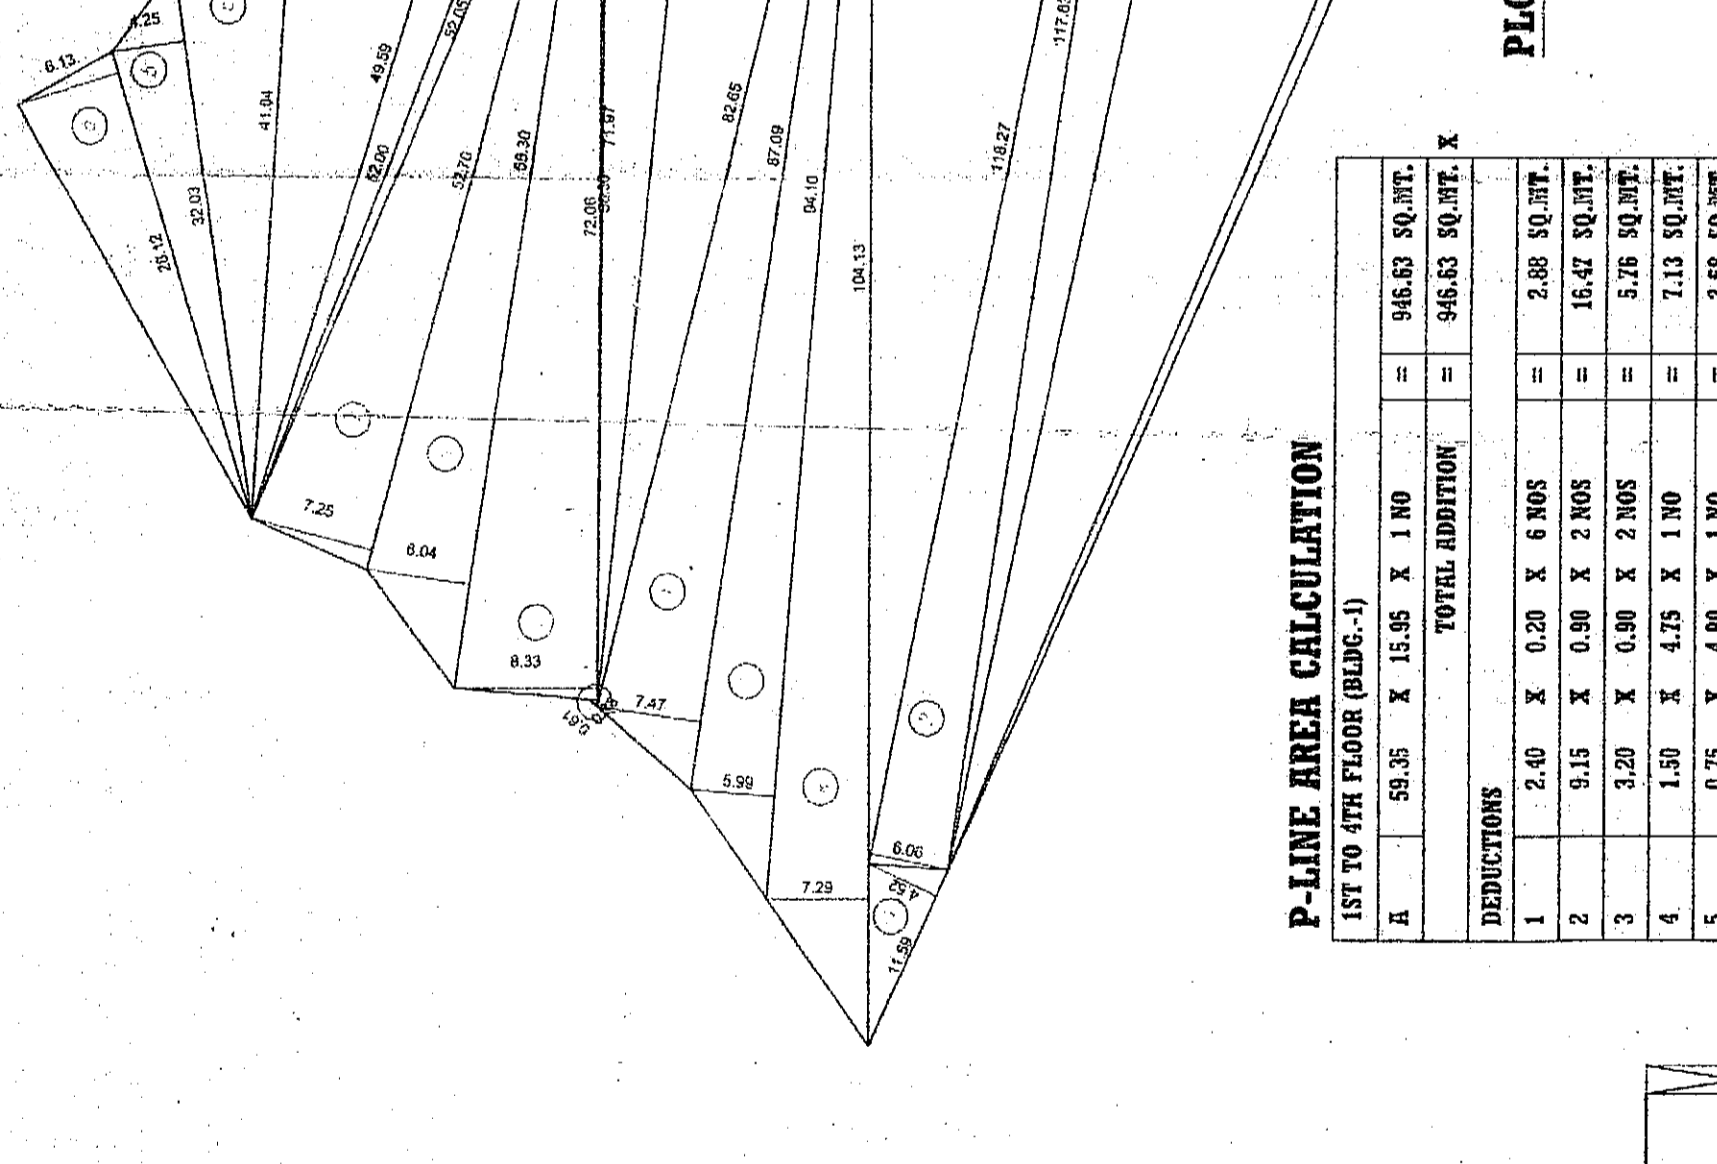
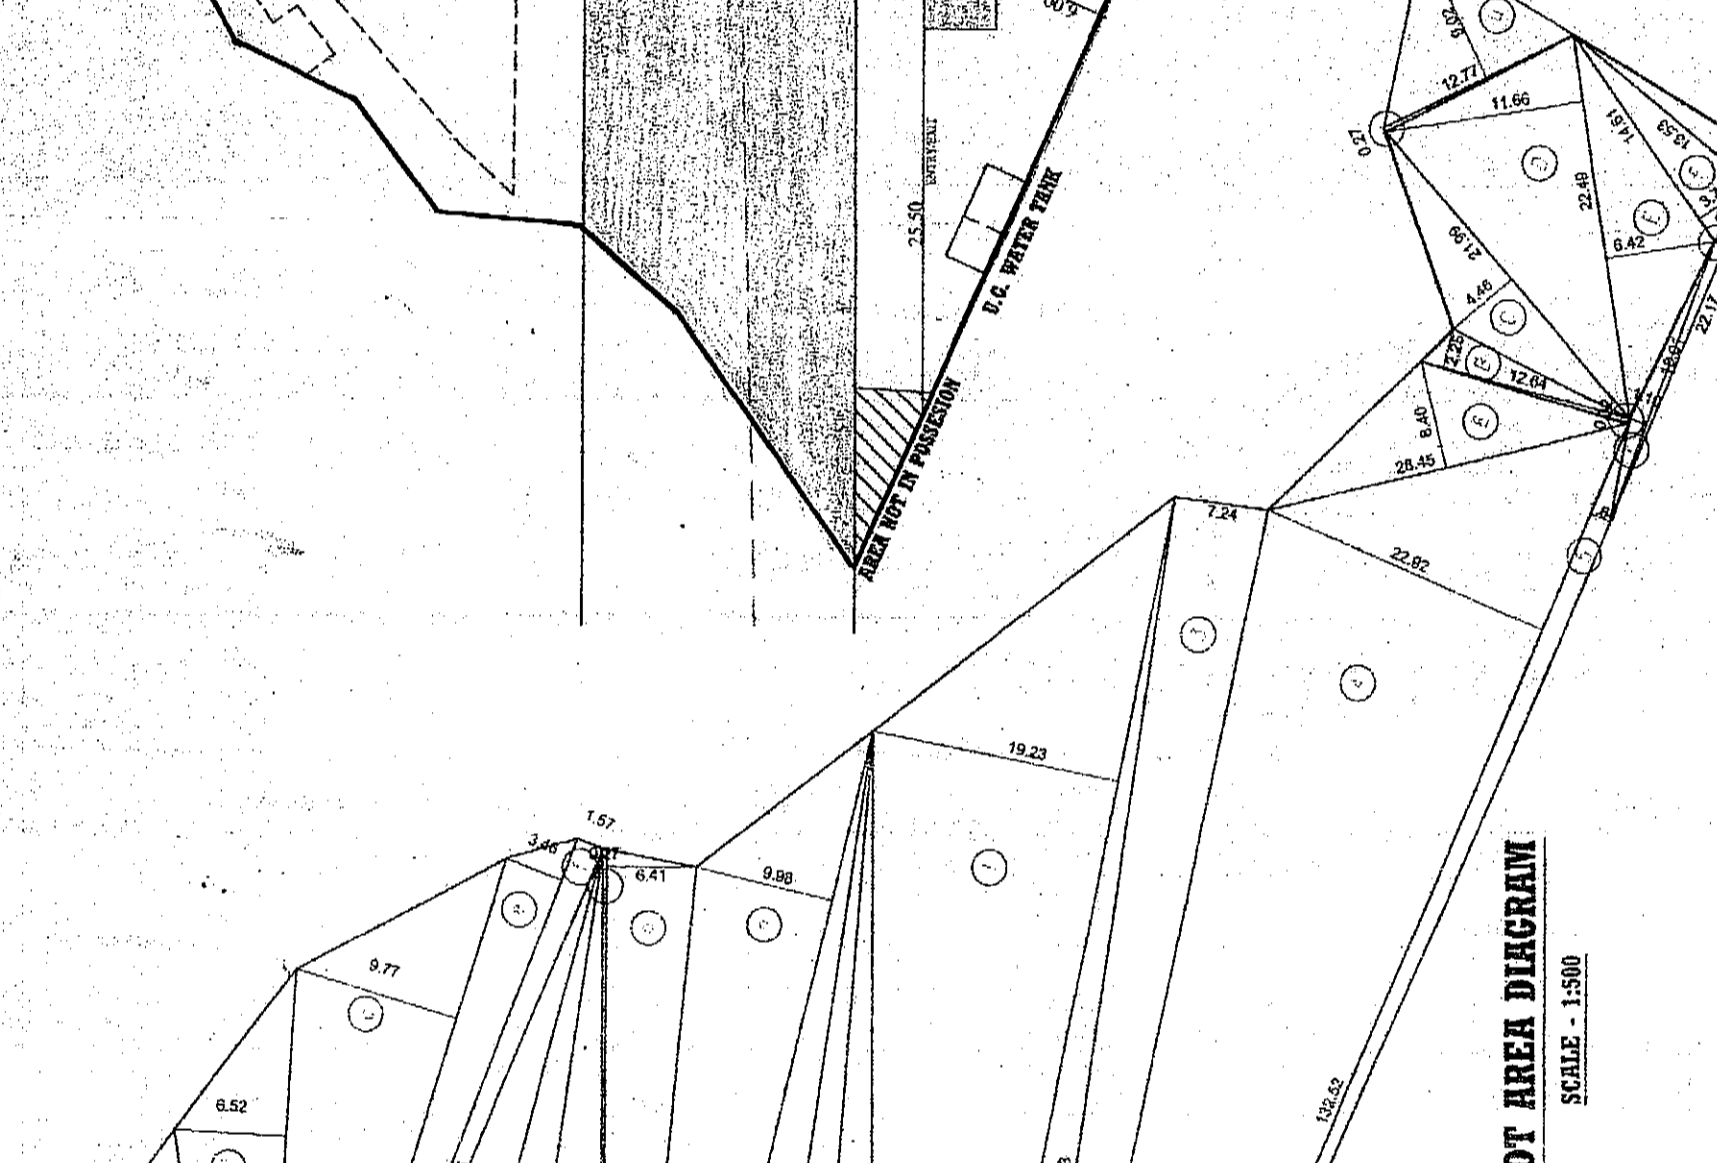
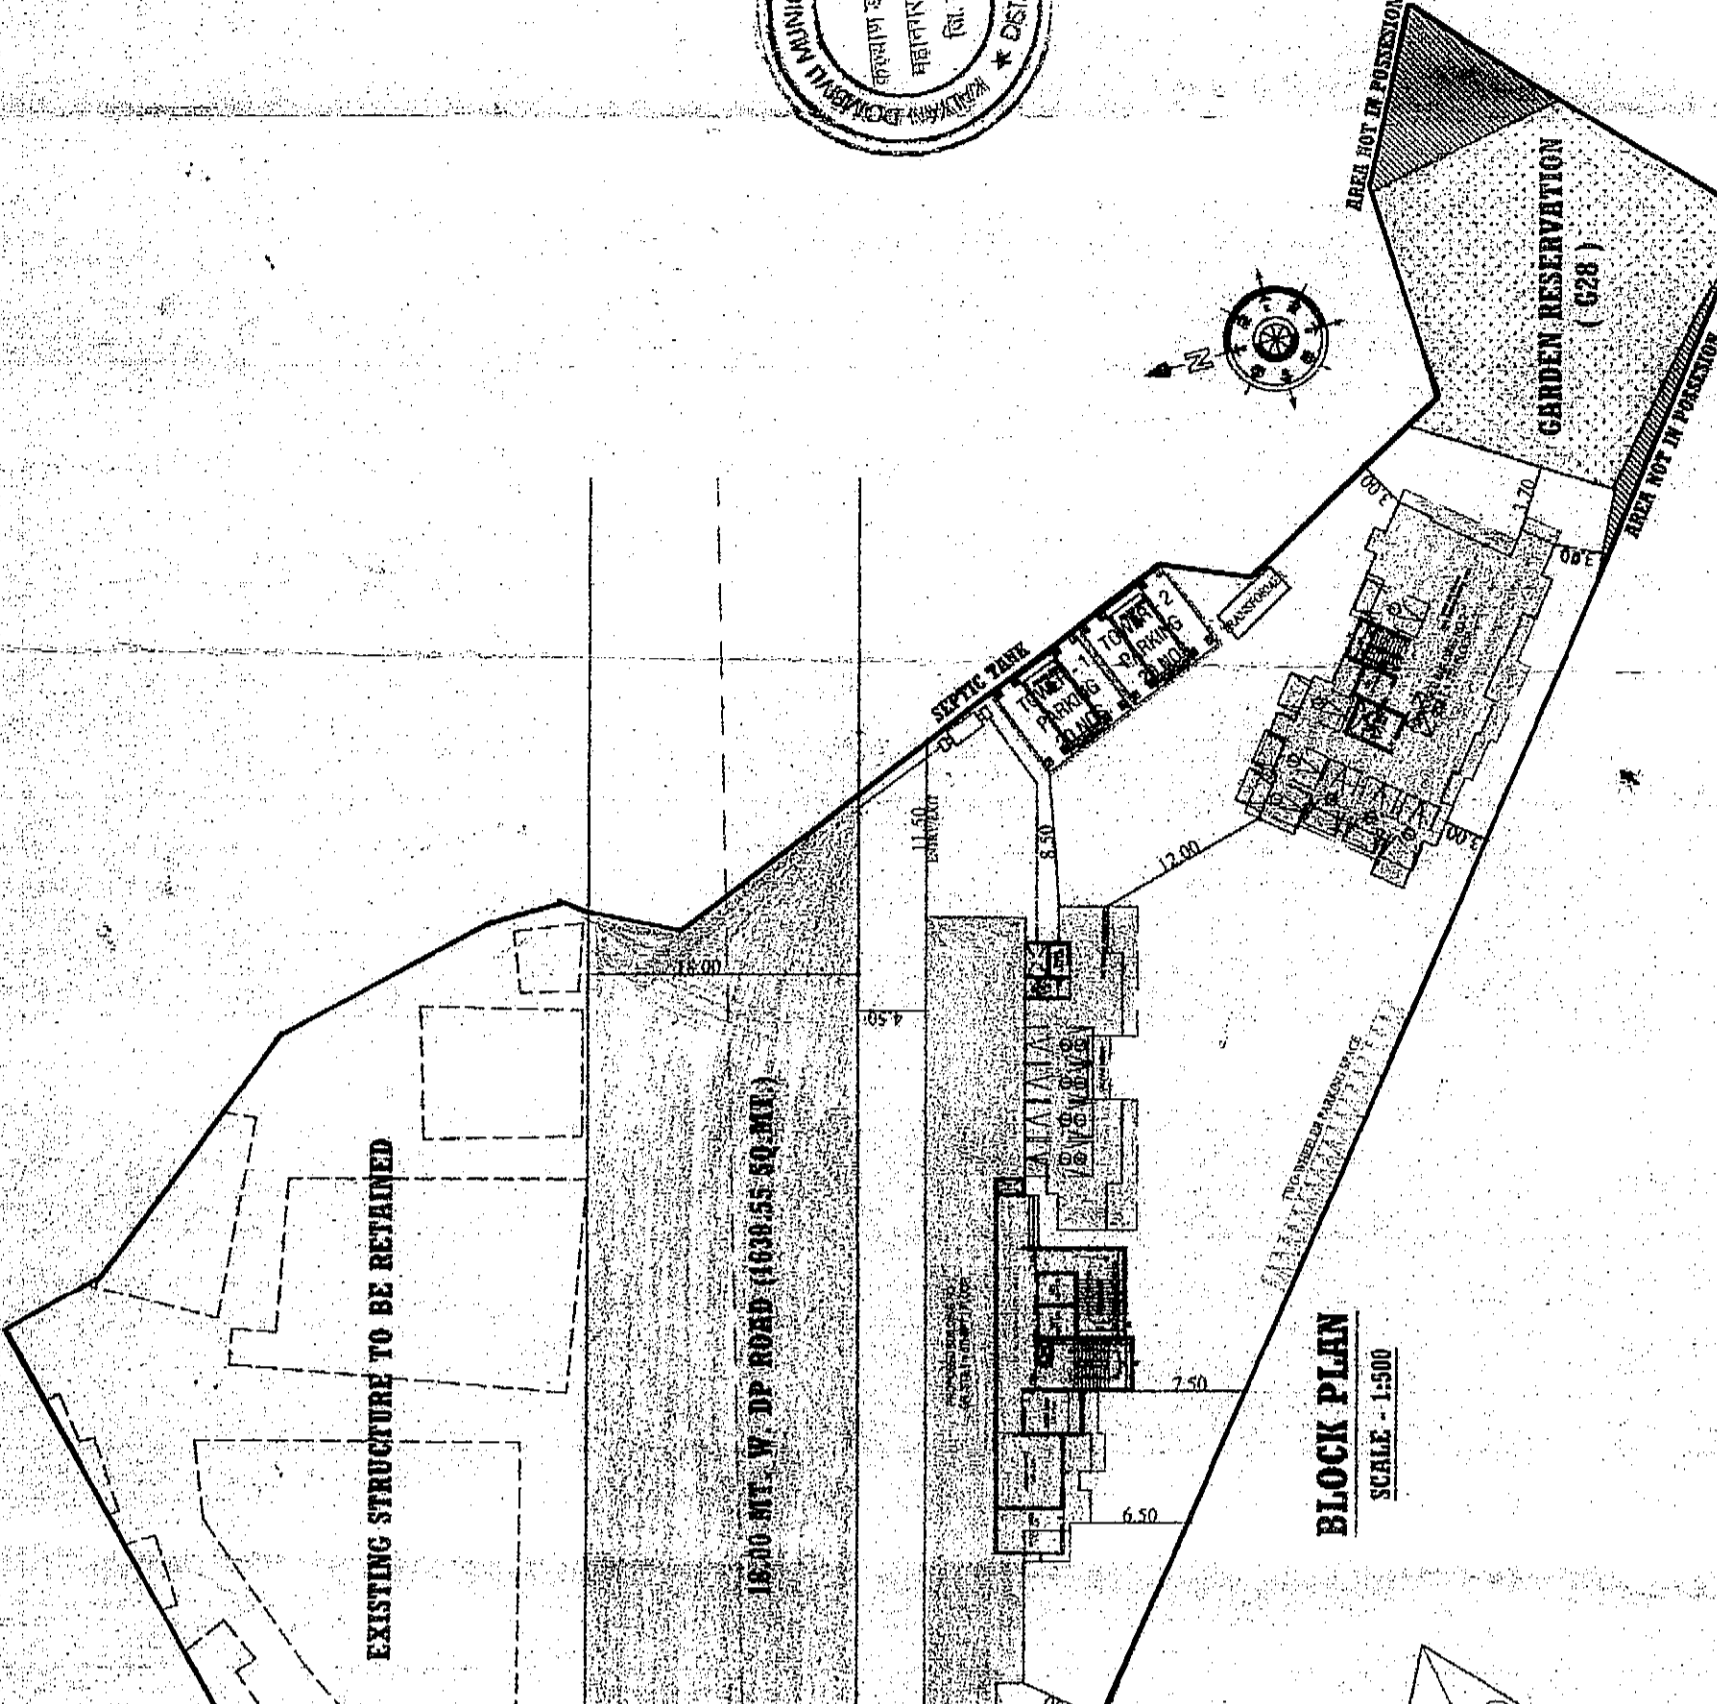




 





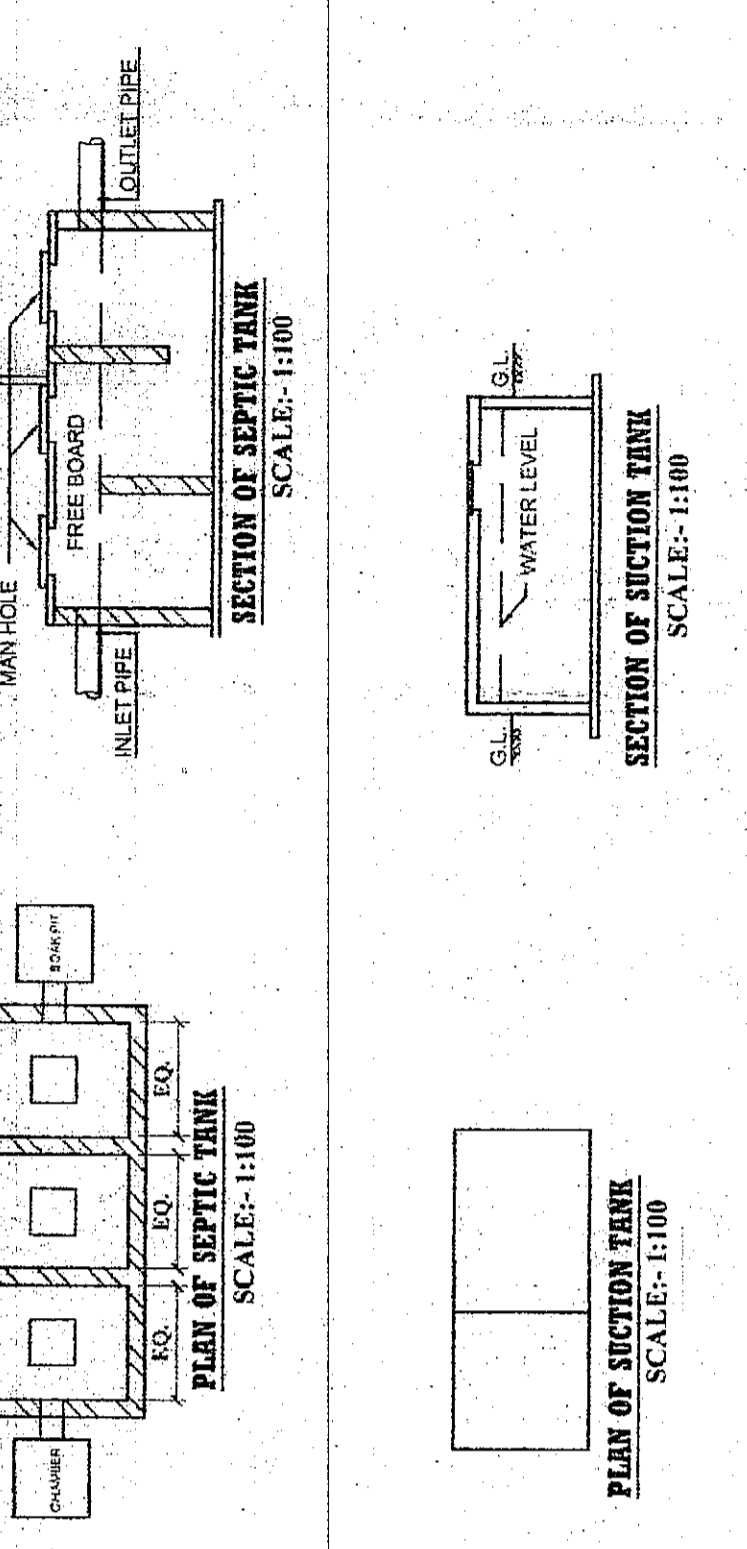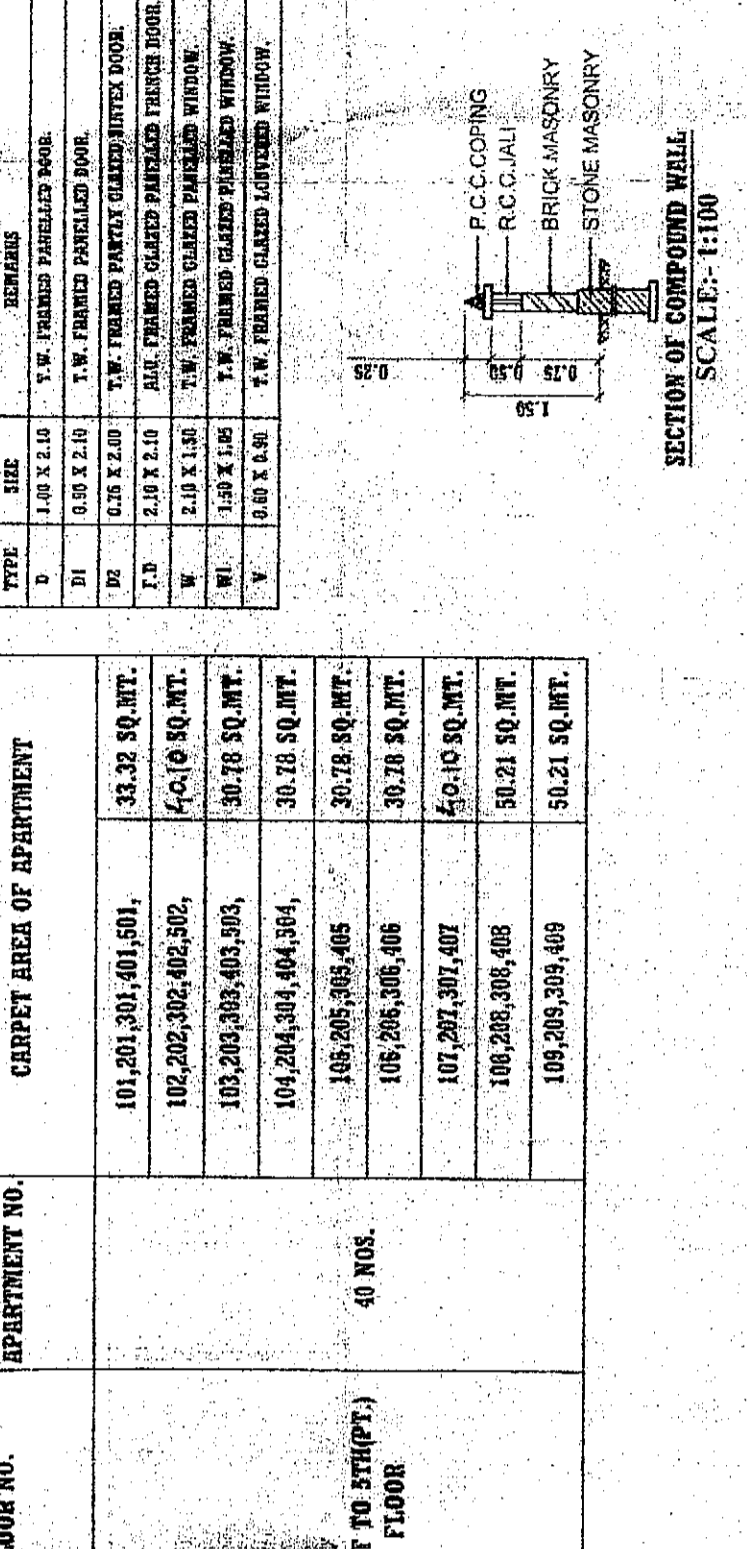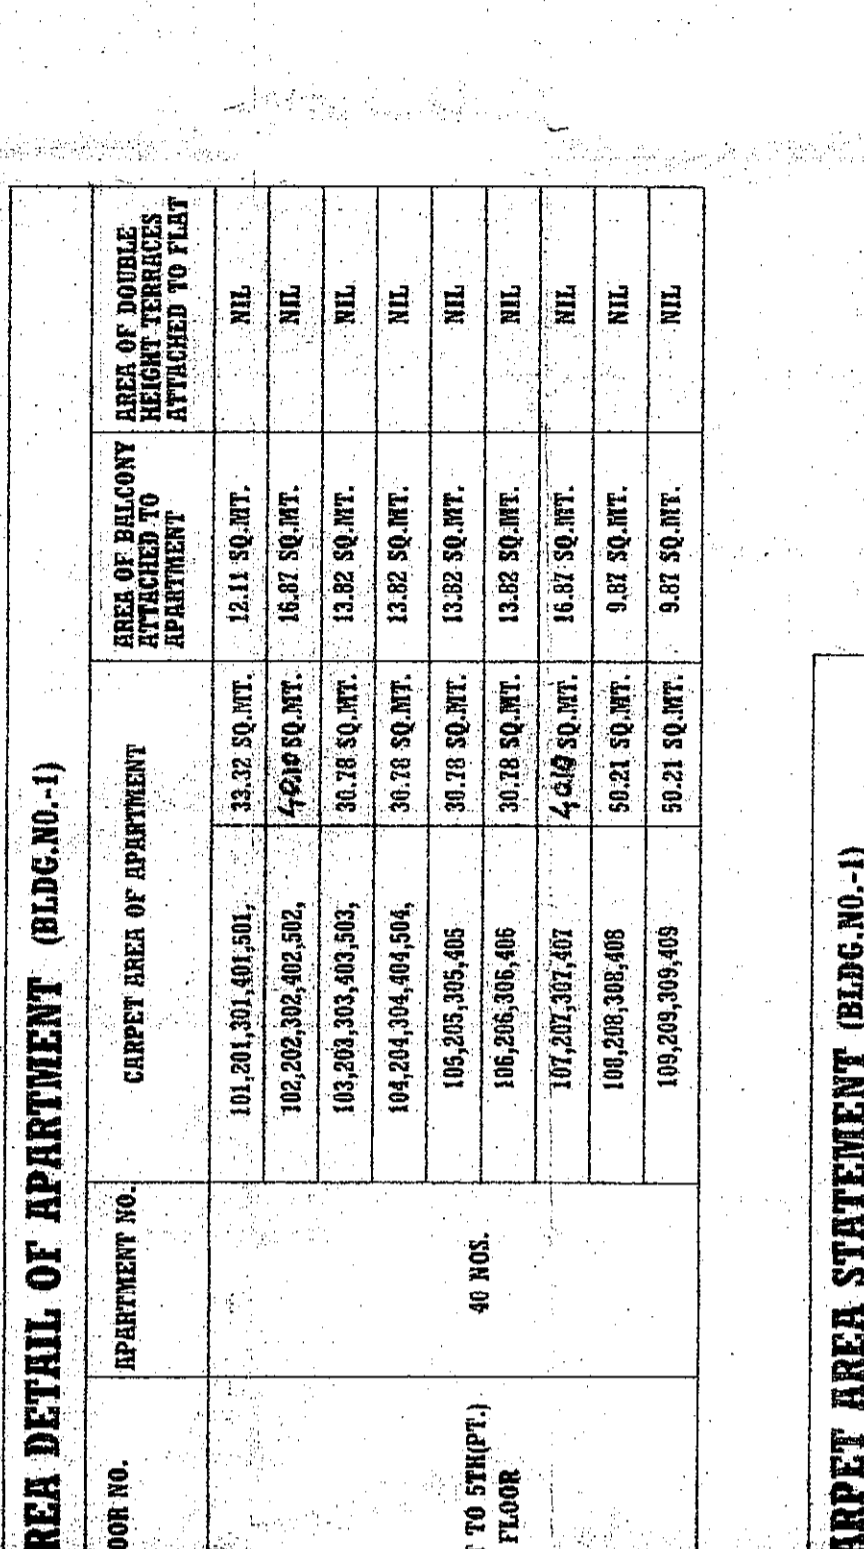 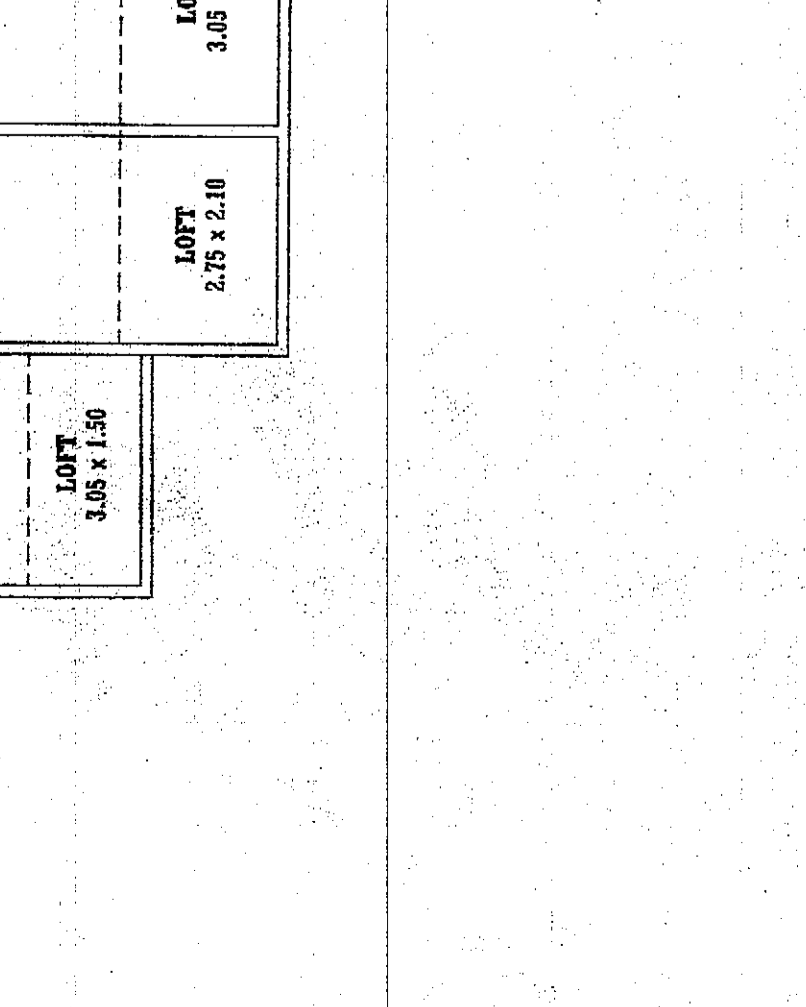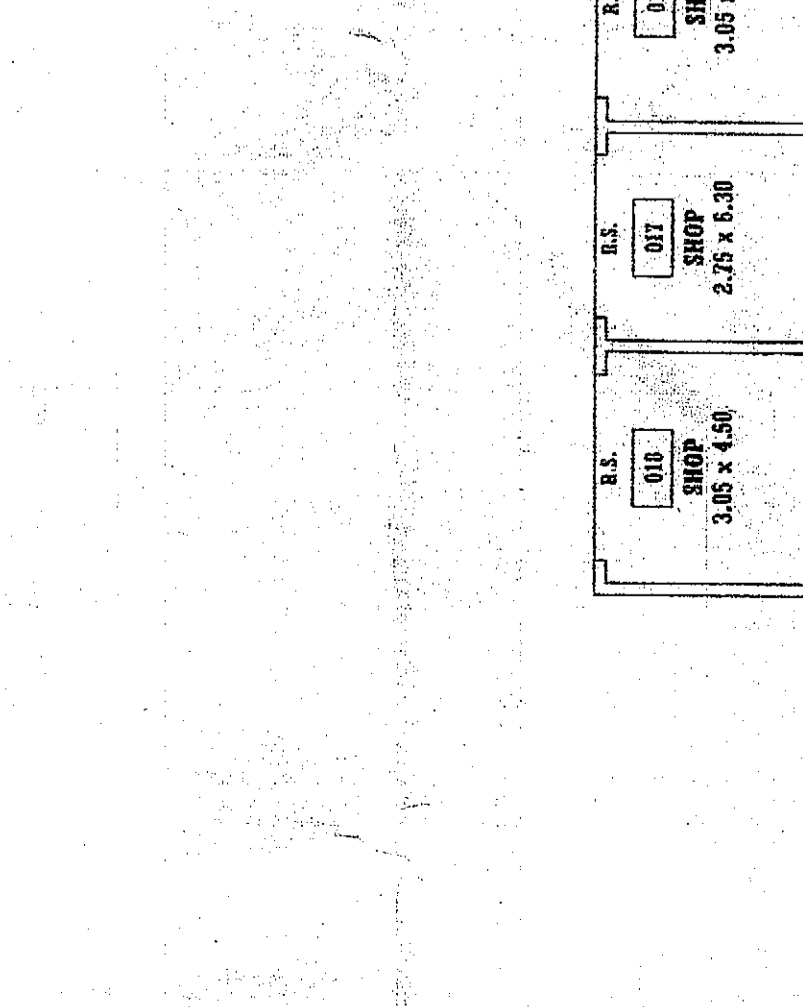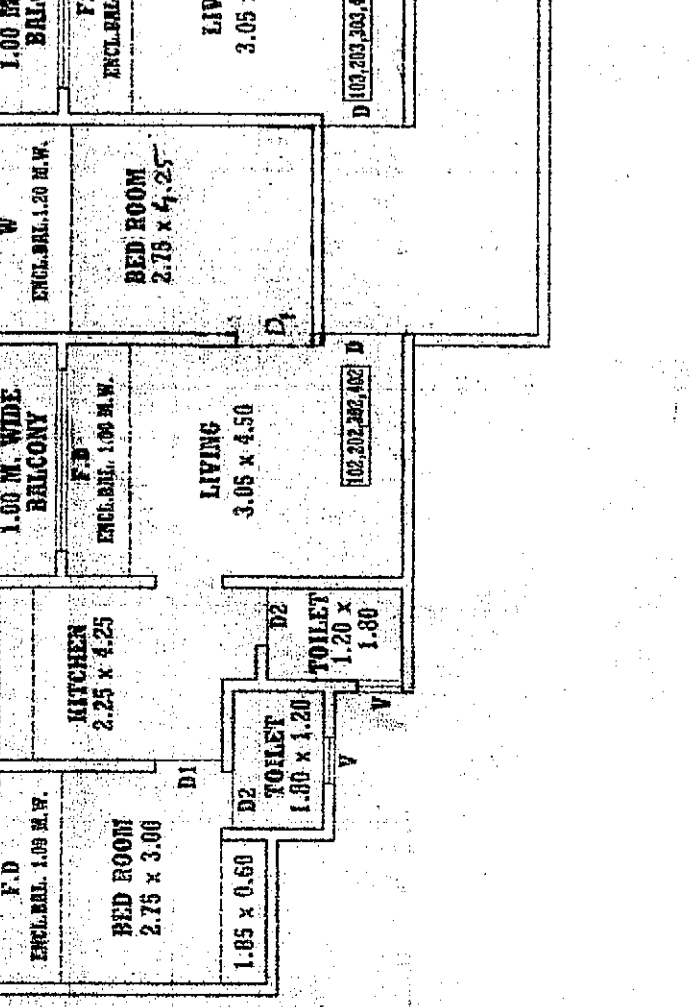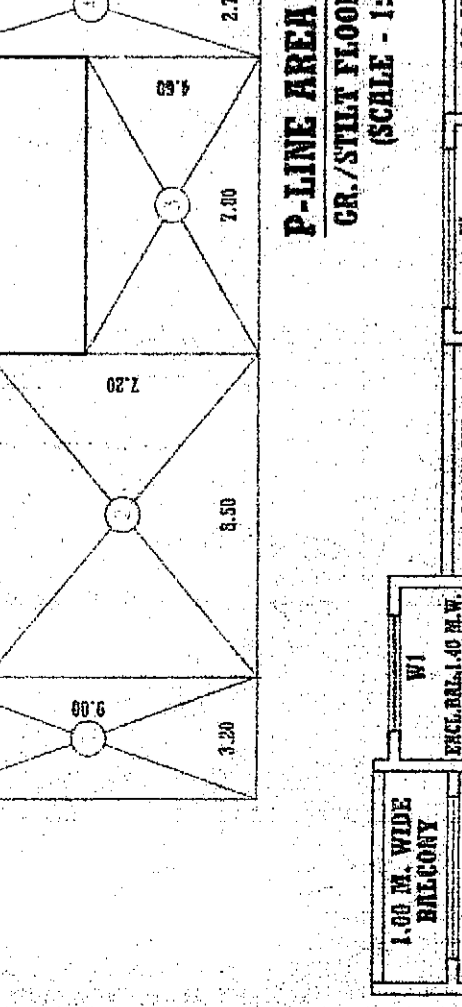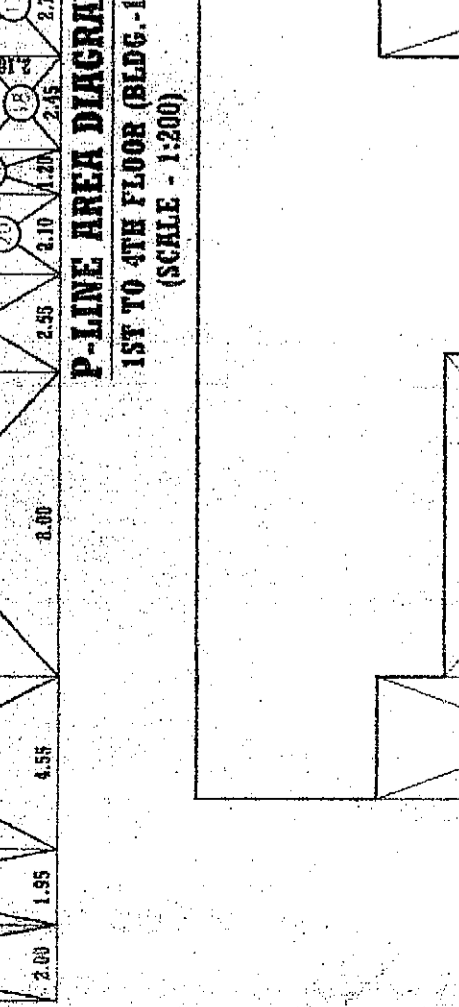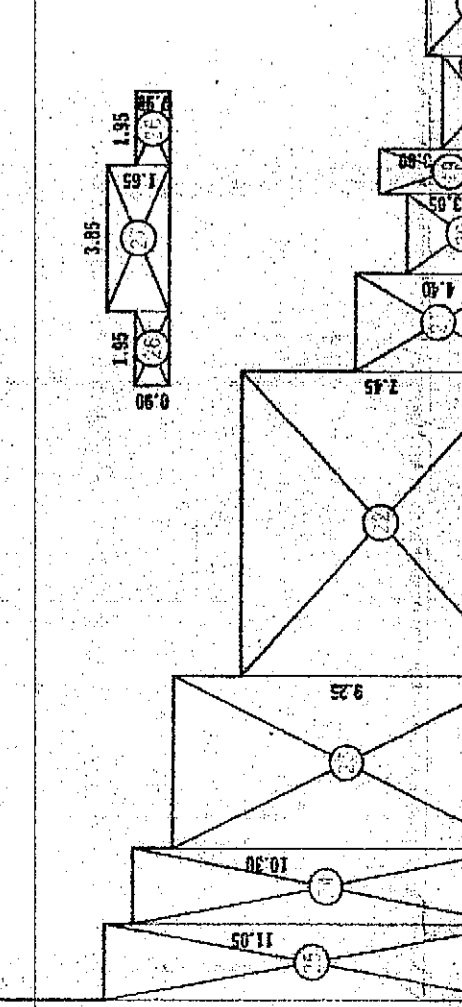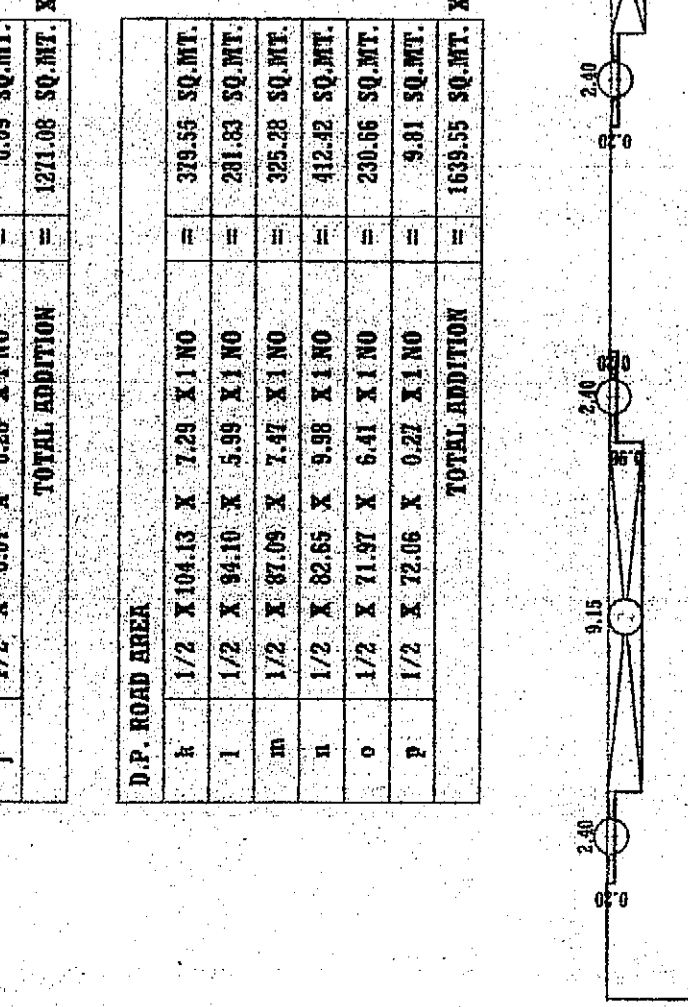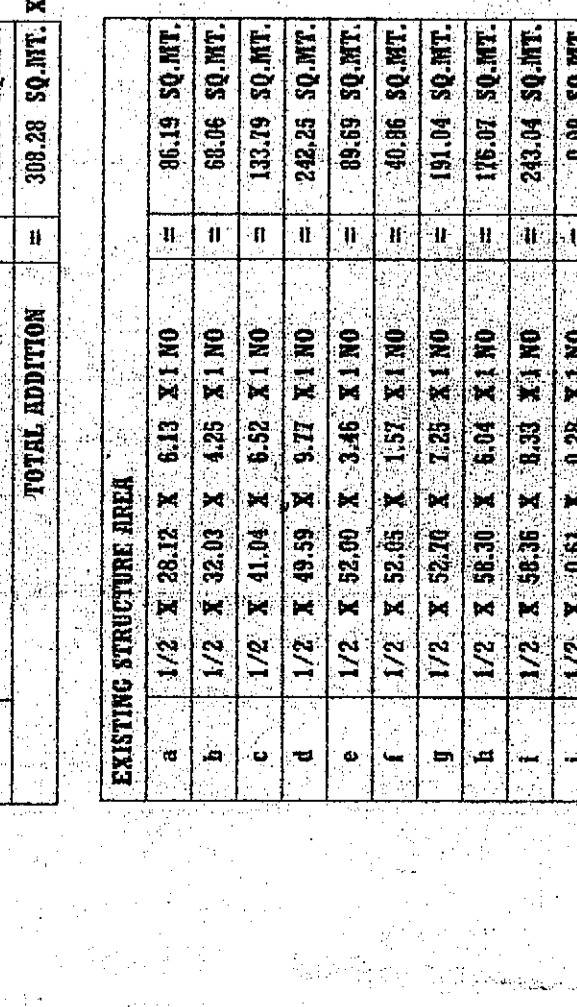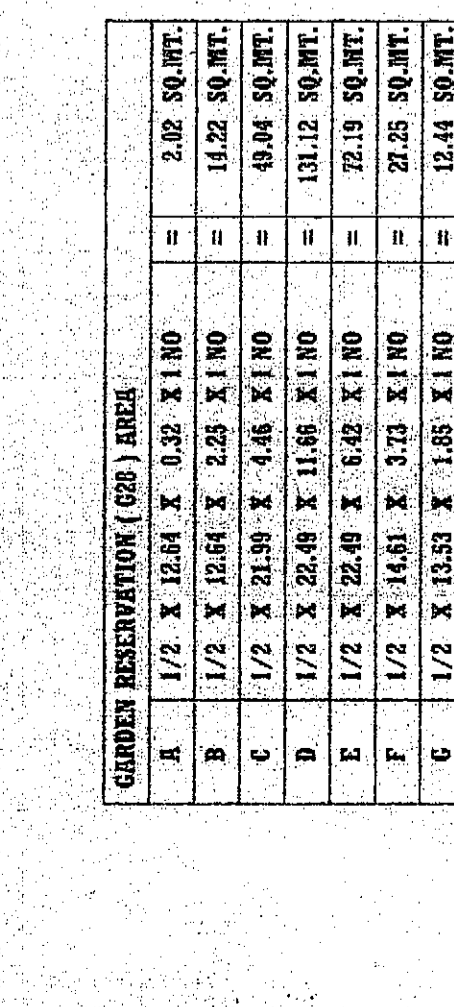 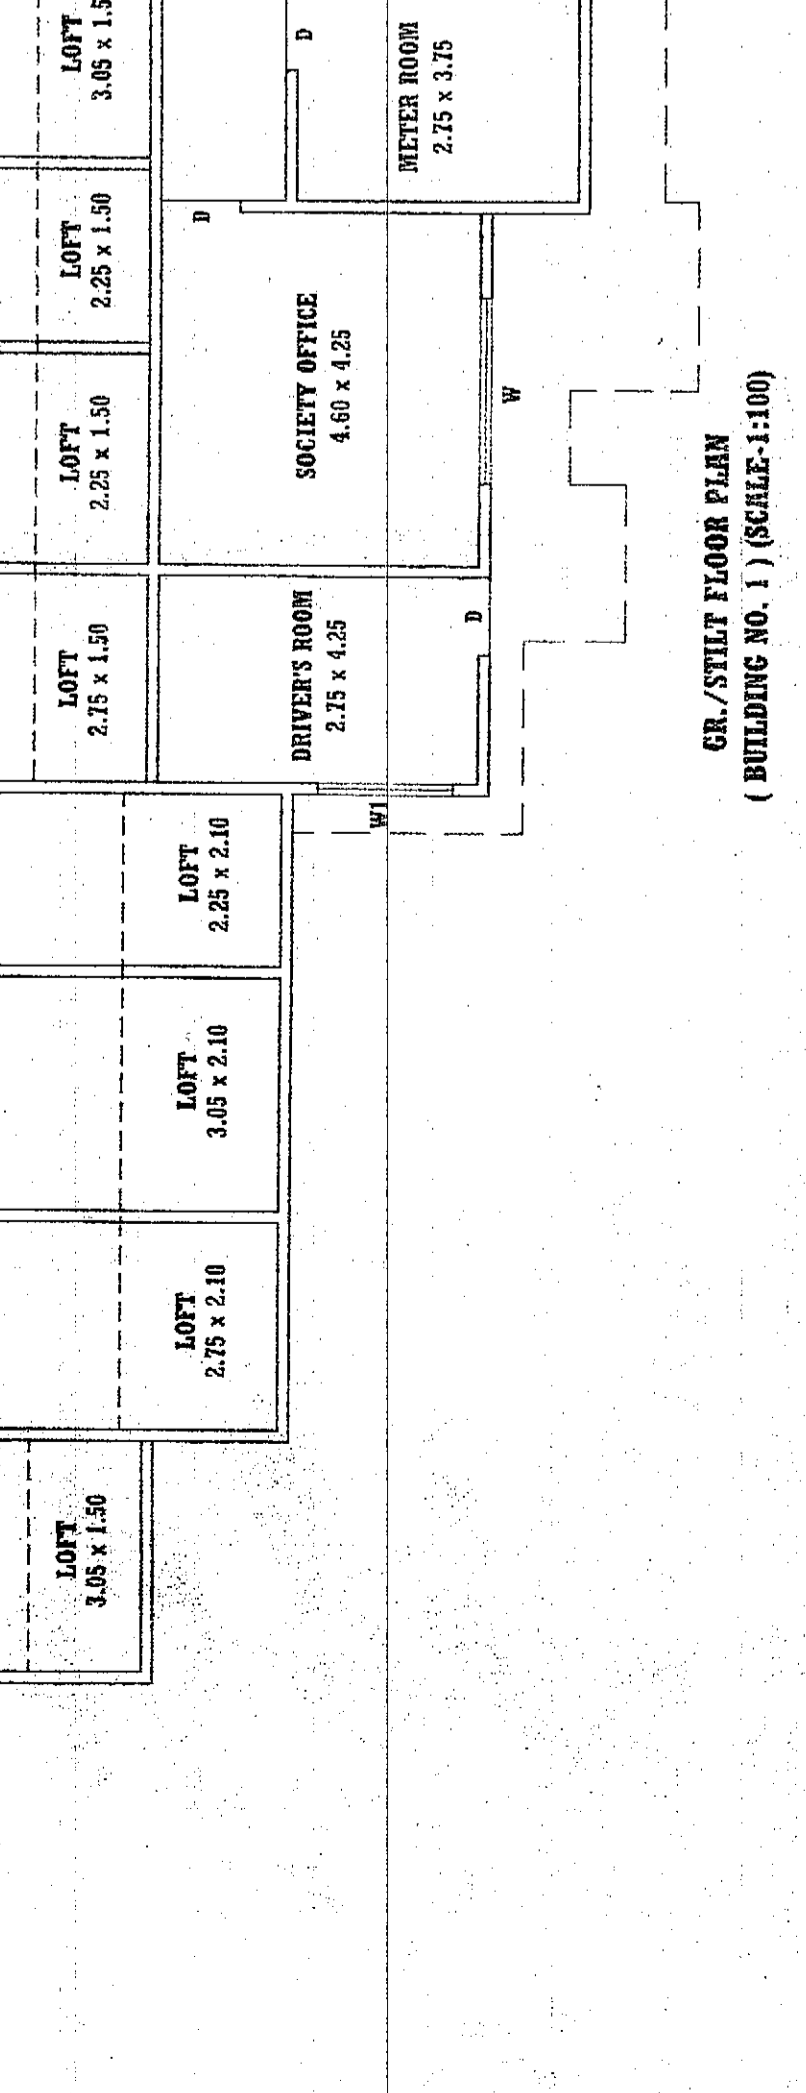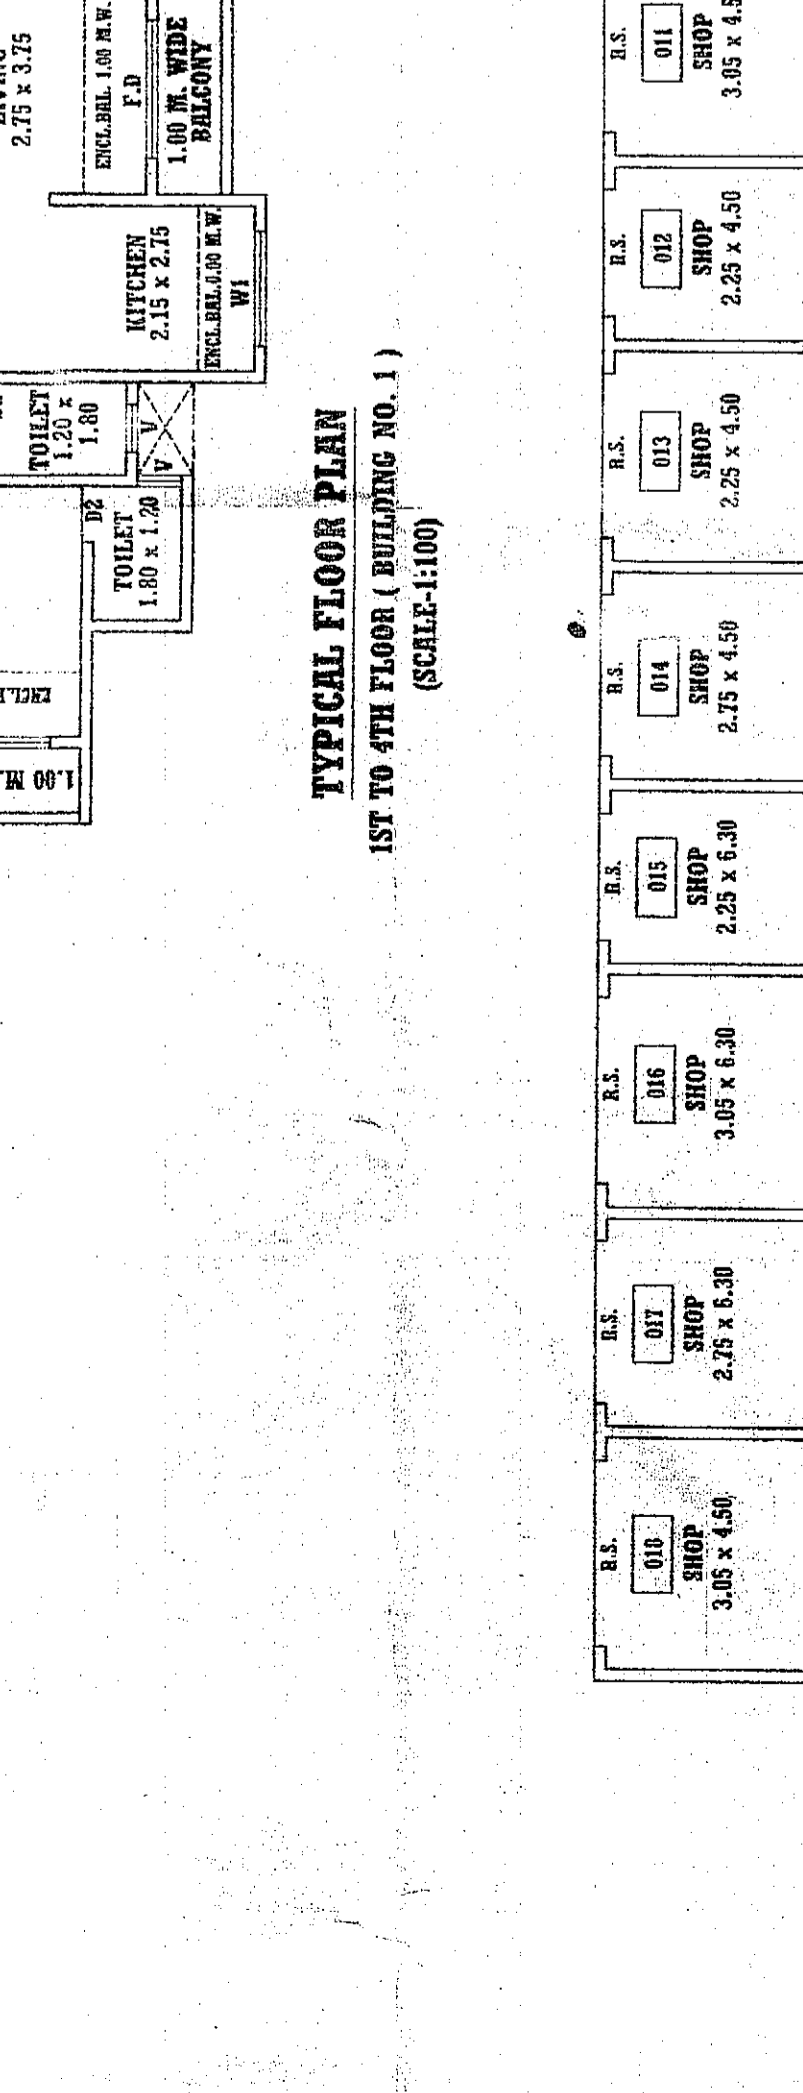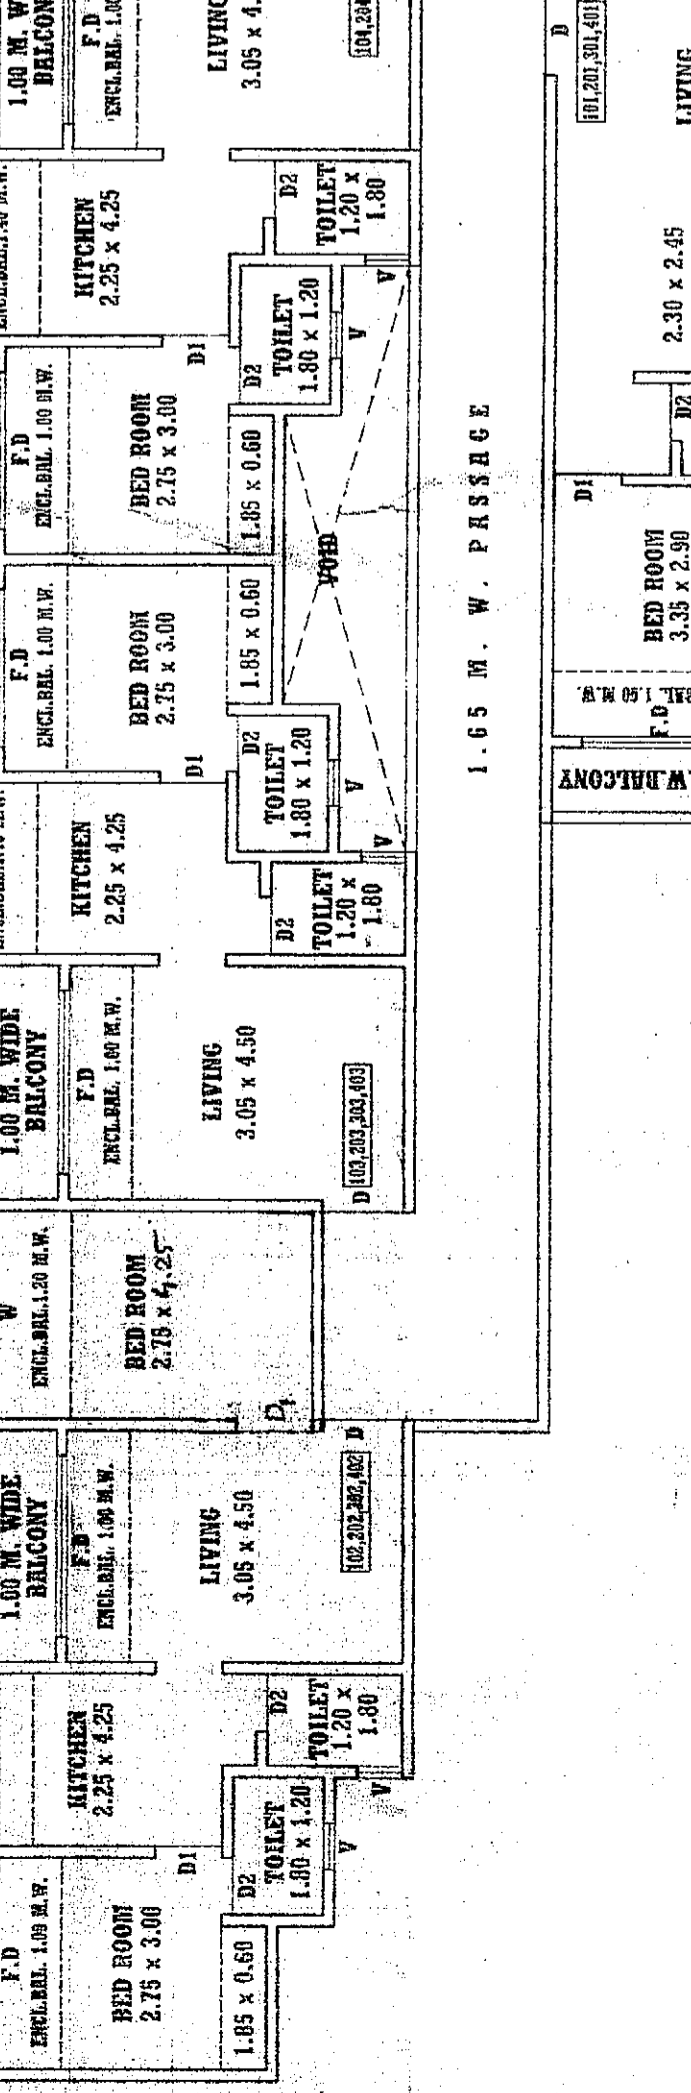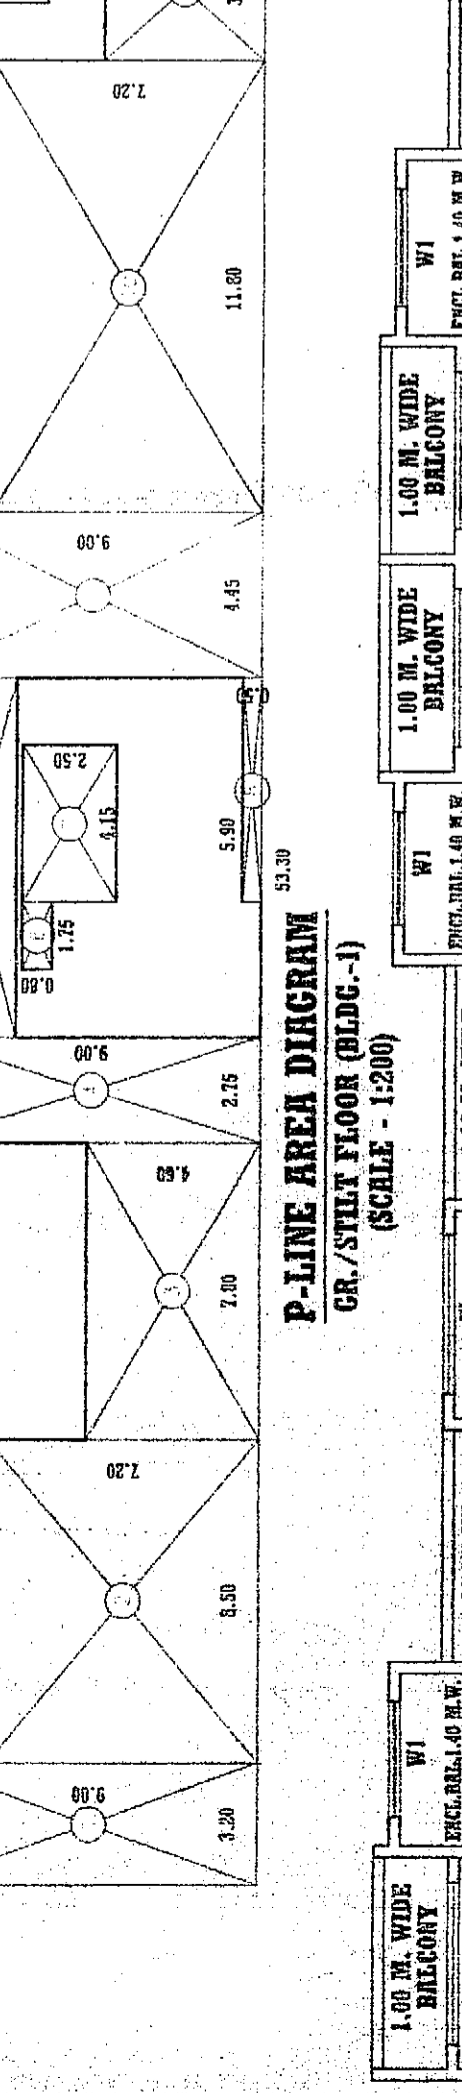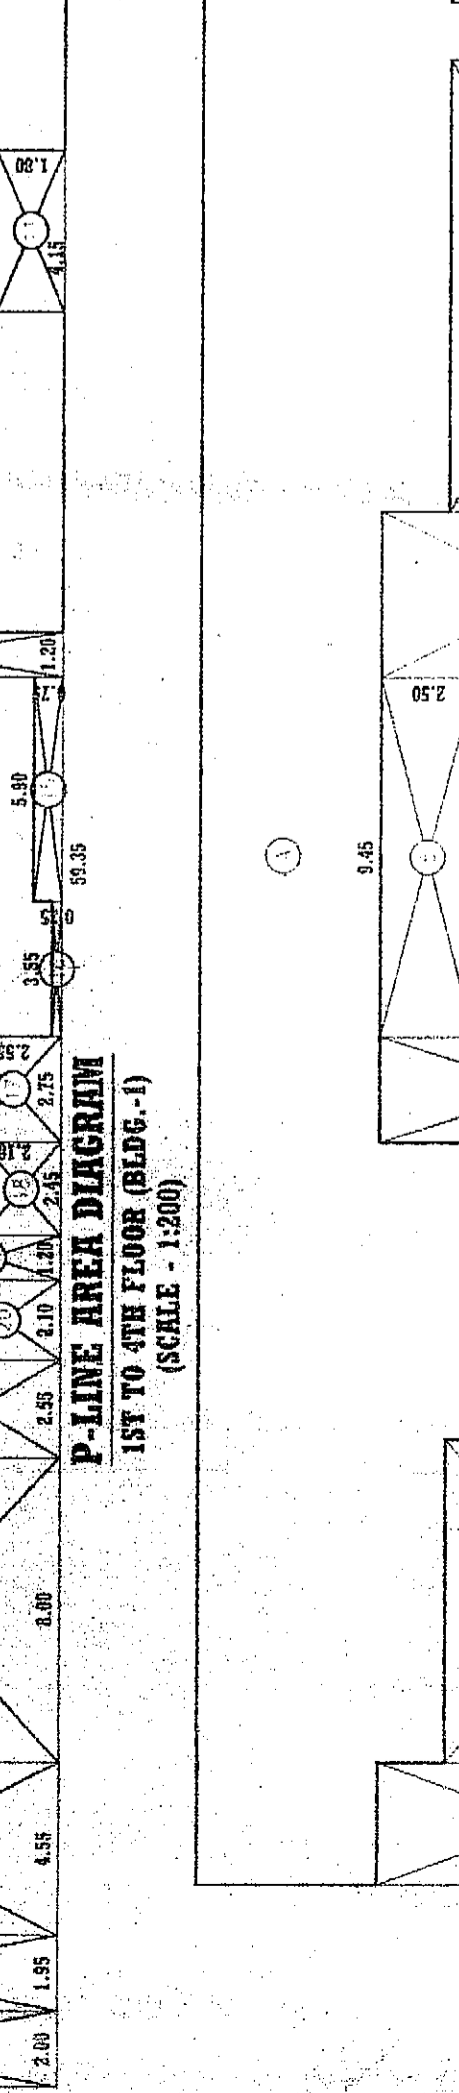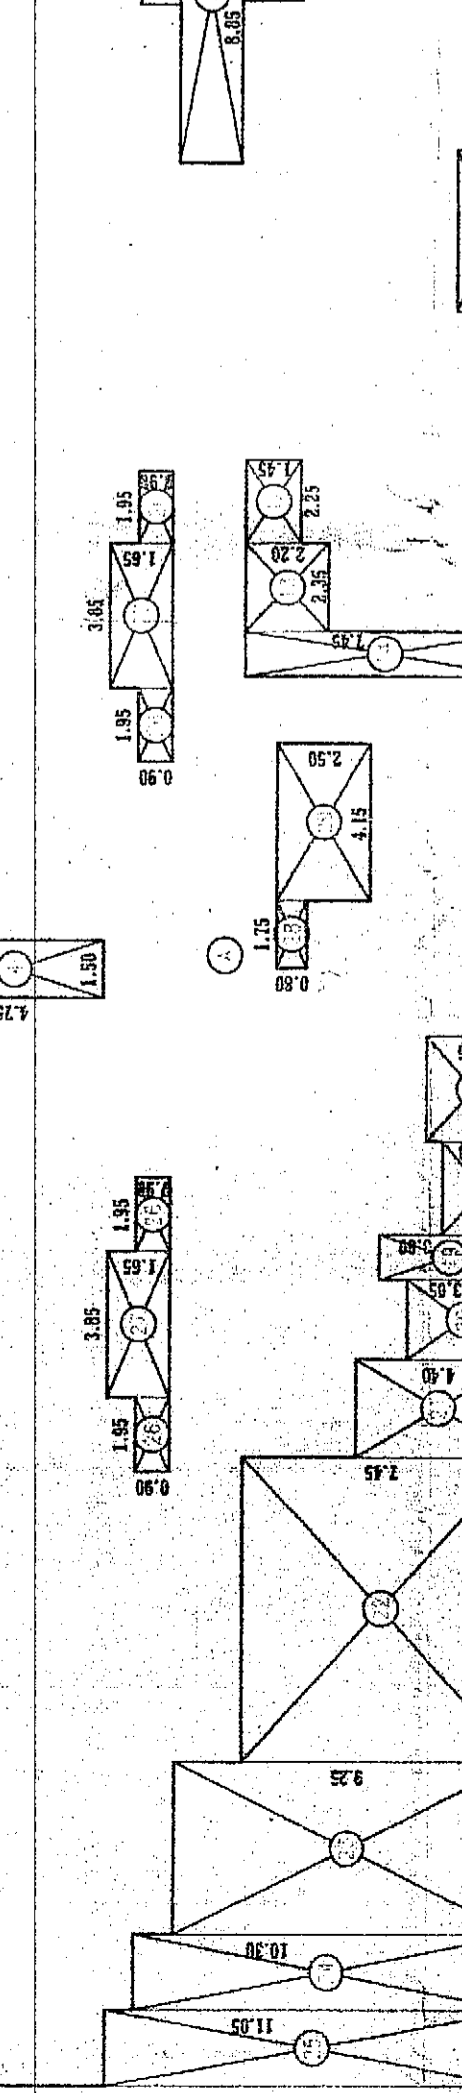

APPENDIX - C
THE PLAN PREPARED BY ME ARE IN ACCORDANCE WITH THE NORMS AS SPECIFIED BY INDIAN STANDARD INSTITUTION. I WILL BE HELD RESPONSIBLE FOR ANY HARM CAUSED IN EARTHQUAKE DUE TO NEGLIGENCE OF THE STANDARDS.

CERTIFICATE OF AREA
I HAVE SURVEYED THE PLOT UNDER REFERENCE ON 2022 AND THAT THE DIMENSIONS OF THE PLOT STATED ON THE PLAN ARE AS MEASURED ON THE GROUND AND CORRECTED TO IN METRIC UNITS AND VALUES WITH THE AREA STATED IN THE DRAWINGS OF CONSTRUCTION PLANS BEING CORRECT.

OWNER'S DECLARATION -
I, THE UNDERSIGNED, HEREBY CONFIRM THAT THE ABOVE PLANS WERE APPROVED BY AUTHORITY AND EXECUTE THE WORK UNDER SUPERVISION OF PROPER TECHNICAL PERSONS TO ENSURE THE QUALITY AND SAFETY AT THE WORK SITE.

NAME & SIGNATURE OF OWNER
NAME & SIGNATURE OF ARCHITECT

PROPOSED BUILDING PERMISSION ON PLOT BEARING S.NO.12, H.NO. 11 AT VILLAGE - PISAVALI - TAL. KALYAN, DIST. THANE.

DESIGNER'S DECLARATION
I, THE UNDERSIGNED, HEREBY CONFIRM THAT THE ABOVE PLANS WERE APPROVED BY AUTHORITY AND EXECUTE THE WORK UNDER SUPERVISION OF PROPER TECHNICAL PERSONS TO ENSURE THE QUALITY AND SAFETY AT THE WORK SITE.

