


STAMP OF APPROVAL

APPROVED SUBJECT TO THE CONDITIONS MENTIONED IN This Office Letter

No. CIDCO/BP-18564/TPO(NM & K)/2023/10973
 Dtd. 03 Jul 2023

Signature
 valid

CONTENT : SECTION-BB

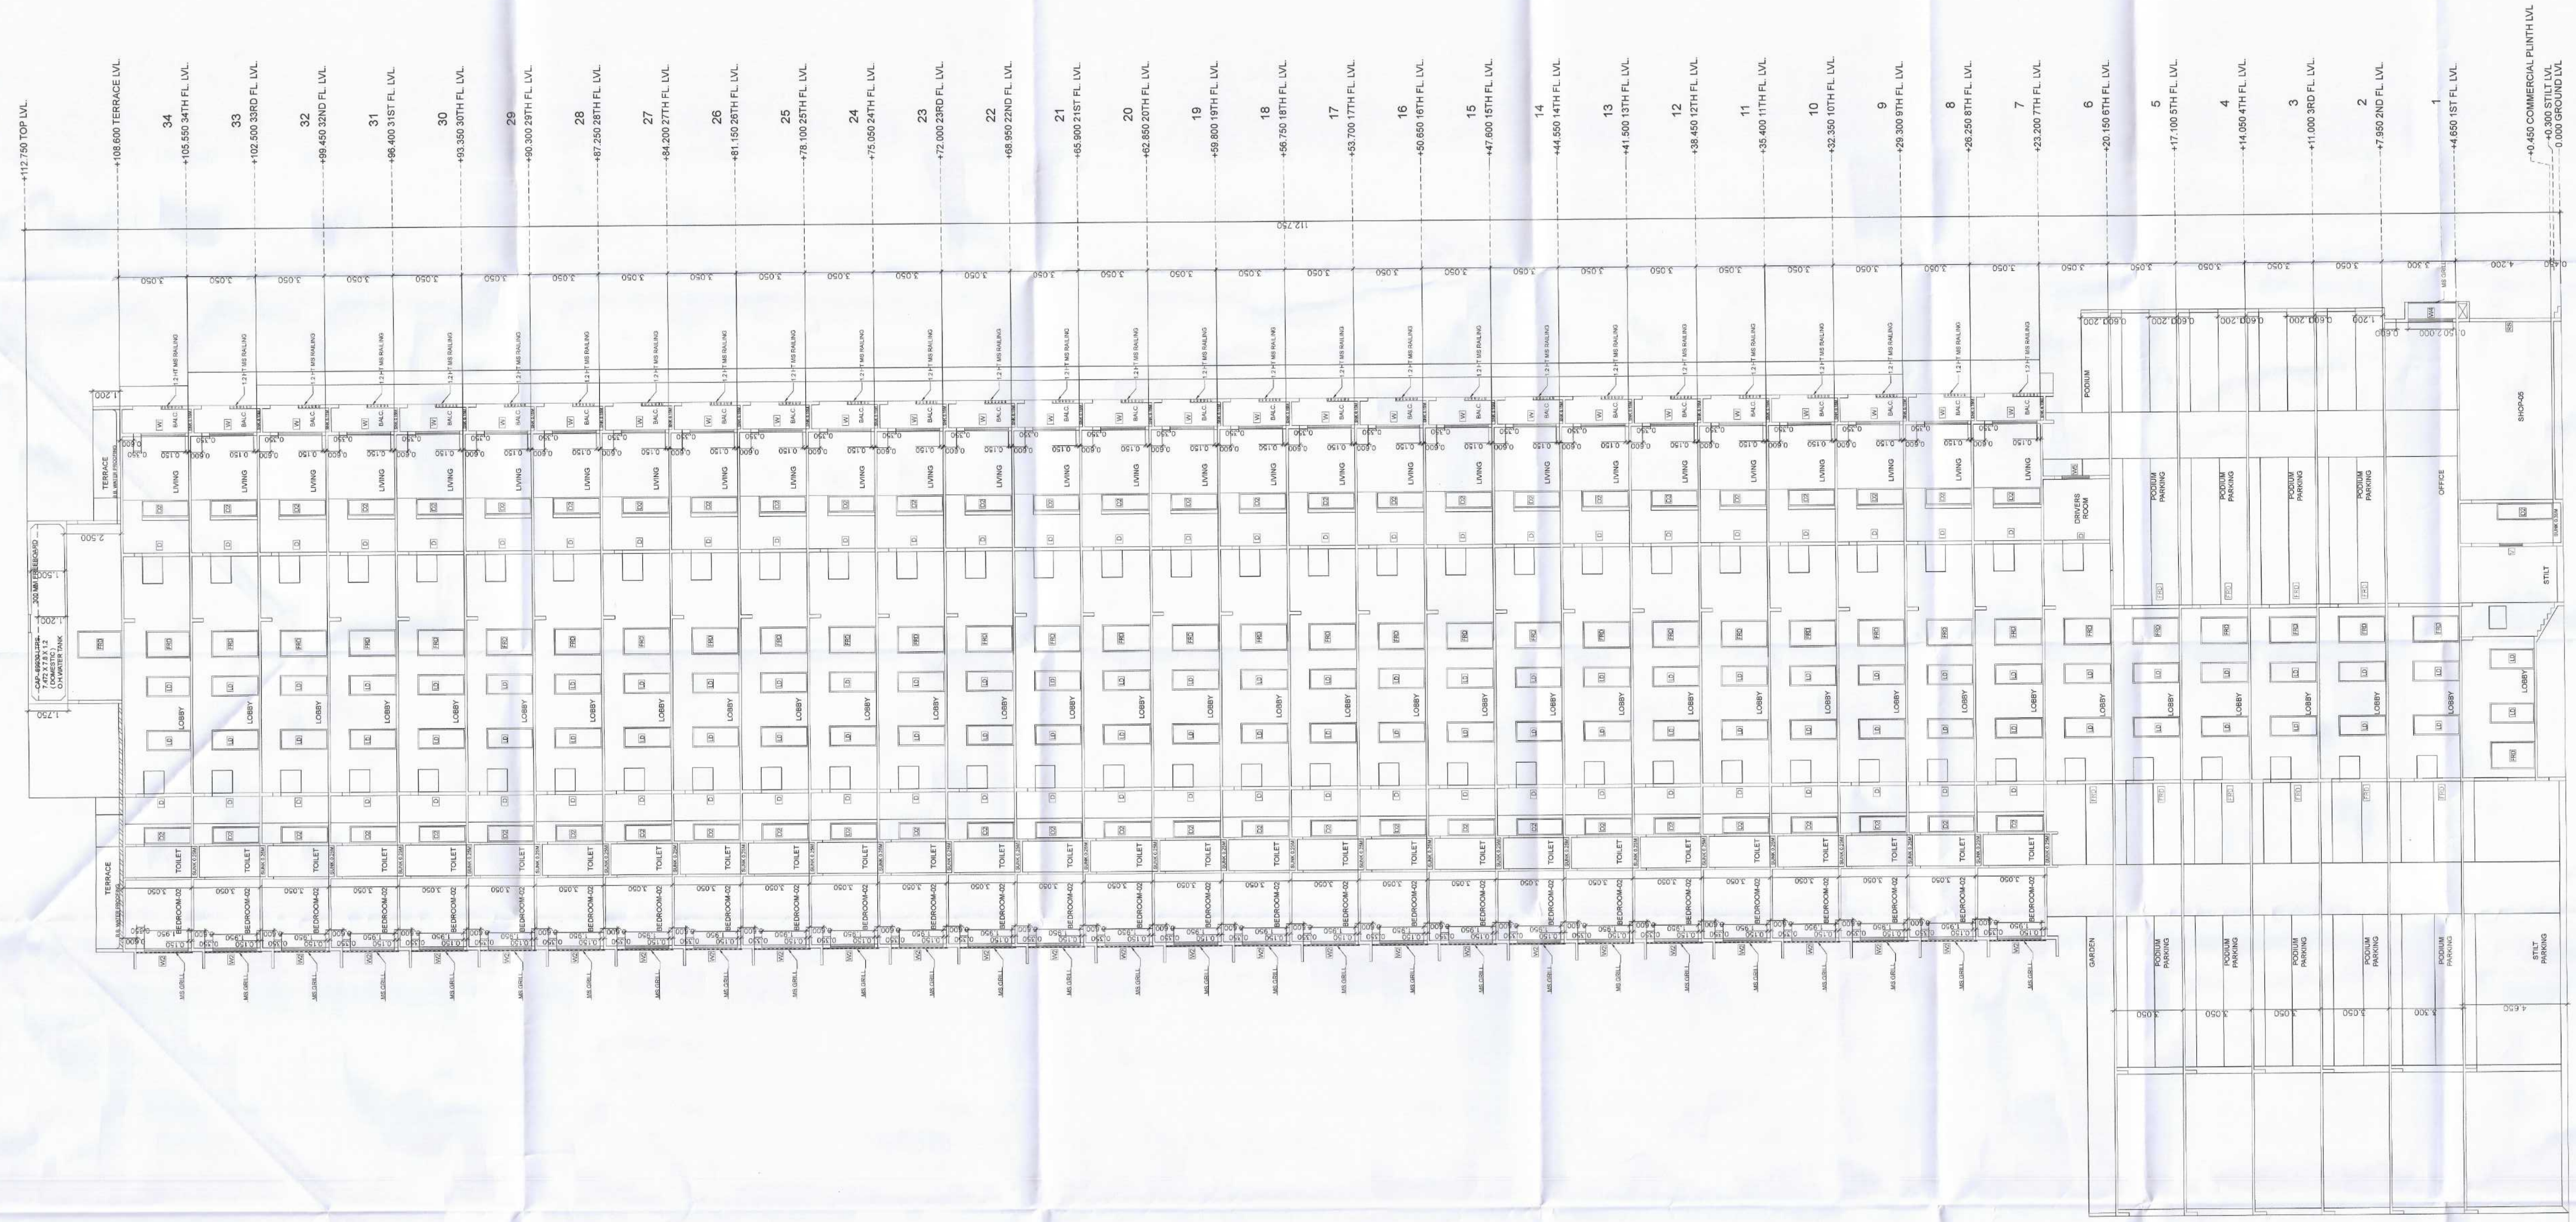

SECTION -BB'
 SCALE: 1:100

NAME & SIGNATURE OF OWNER					
Through its Authorized Director Mr. Chunal Budhaji Choudhary & Other 1					
FOR M/s. Varsha Buildcon CIDCO PROPOSAL DRAWING					
DATE 20/06/2023	JOB NO. DPT/2023	DRG NO. AS B20/MAS	SCALE VP	DRAWN BY VP	CHECKED BY
DESCRIPTION OF PROPOSAL AND PROPERTY					
PROPOSED RESIDENTIAL & COMMERCIAL BUILDING ON PLOT NO.56, SECTOR-34A, KHARGHAR, NAVI MUMBAI.					
SIGNATURE, NAME OF LICENSED ARCHITECT			ADDRESS OF LICENSED ARCHITECT		
AR DEEPAK THAKARE CA/2014485			DPT DEEPAK P. THAKARE THREE NAND DHAM BLDG. A-208, PLOT NO.56, SECTOR-34 KHARGHAR, NAVI MUMBAI 400114 PH: 2758204, 2758202, FAX: 2758203		