

**CARPET AREA CALCULATION FOR PARKING PURPOSE (UNFINISHED DIMENSION) 9TH FLOOR (WING-4)**

(FLAT NO. 3 & 3)

1	3.65 X 5.47 X 1.00 X 1	=	19.98	SQ.MT
2	3.05 X 3.40 X 1.00 X 1	=	10.37	SQ.MT
3	2.90 X 0.32 X 1.00 X 1	=	0.93	SQ.MT
4	2.75 X 4.40 X 1.00 X 1	=	12.11	SQ.MT
5	4.73 X 0.15 X 1.00 X 1	=	0.71	SQ.MT
6	7.30 X 11.40 X 1.00 X 1	=	83.22	SQ.MT
7	3.80 X 7.53 X 1.00 X 1	=	28.61	SQ.MT
8	7.15 X 0.71 X 1.00 X 1	=	5.08	SQ.MT
<b>TOTAL</b>			<b>161.02</b>	<b>SQ.MT</b>
D	1.70 X 1.52 X 1.00 X 1	=	1.87	SQ.MT
<b>TOTAL</b>			<b>159.15</b>	<b>SQ.MT</b>

(FLAT NO. 2)

1	1.20 X 0.15 X 1.00 X 1	=	0.18	SQ.MT
2	9.47 X 2.65 X 1.00 X 1	=	25.10	SQ.MT
3	0.60 X 5.47 X 1.00 X 1	=	3.28	SQ.MT
4	17.54 X 4.87 X 1.00 X 1	=	85.42	SQ.MT
5	6.57 X 0.72 X 1.00 X 1	=	4.73	SQ.MT
6	3.95 X 0.99 X 1.00 X 1	=	1.98	SQ.MT
7	0.60 X 5.47 X 1.00 X 1	=	3.28	SQ.MT
8	2.75 X 2.65 X 1.00 X 1	=	7.29	SQ.MT
<b>TOTAL</b>			<b>131.25</b>	<b>SQ.MT</b>

**BUILT UP AREA CALCULATION FOR 9th Floor (WING-4)**

ADDITION (SQ)	AREA	TOTAL	REDUCTION (SQ)	NET AREA
A	49.25 X 26.39 X 1.00 X 1	=	1295.02	SQ.MT
<b>TOTAL</b>			<b>1295.02</b>	<b>SQ.MT</b>
1	1.50 X 0.75 X 1.00 X 1	=	1.13	SQ.MT
2	3.00 X 6.17 X 1.00 X 1	=	18.51	SQ.MT
3	4.00 X 4.38 X 1.00 X 1	=	17.52	SQ.MT
4	2.42 X 6.29 X 1.00 X 1	=	15.21	SQ.MT
5	1.75 X 2.97 X 1.00 X 1	=	5.19	SQ.MT
6	1.07 X 1.80 X 1.00 X 1	=	1.93	SQ.MT
7	3.35 X 2.97 X 1.00 X 1	=	9.95	SQ.MT
8	2.00 X 0.33 X 1.00 X 1	=	0.66	SQ.MT
9	1.52 X 2.89 X 1.00 X 1	=	4.39	SQ.MT
10	2.05 X 2.89 X 1.00 X 1	=	5.93	SQ.MT
11	1.35 X 2.97 X 1.00 X 1	=	4.01	SQ.MT
12	2.05 X 2.89 X 1.00 X 1	=	5.93	SQ.MT
13	3.00 X 2.97 X 1.00 X 1	=	8.91	SQ.MT
14	2.05 X 4.38 X 1.00 X 1	=	9.00	SQ.MT
15	4.00 X 5.30 X 1.00 X 1	=	21.20	SQ.MT
16	3.00 X 4.38 X 1.00 X 1	=	13.14	SQ.MT
17	3.95 X 0.75 X 1.00 X 1	=	2.96	SQ.MT
18	1.50 X 0.67 X 1.00 X 1	=	1.01	SQ.MT
19	3.00 X 4.96 X 1.00 X 1	=	14.88	SQ.MT
20	4.00 X 4.00 X 1.00 X 1	=	16.00	SQ.MT
21	2.30 X 1.68 X 1.00 X 1	=	3.86	SQ.MT
22	0.75 X 2.39 X 1.00 X 1	=	1.79	SQ.MT
23	4.21 X 3.44 X 1.00 X 1	=	14.49	SQ.MT
24	4.75 X 0.68 X 1.00 X 1	=	3.23	SQ.MT
25	2.25 X 1.15 X 1.00 X 1	=	2.59	SQ.MT











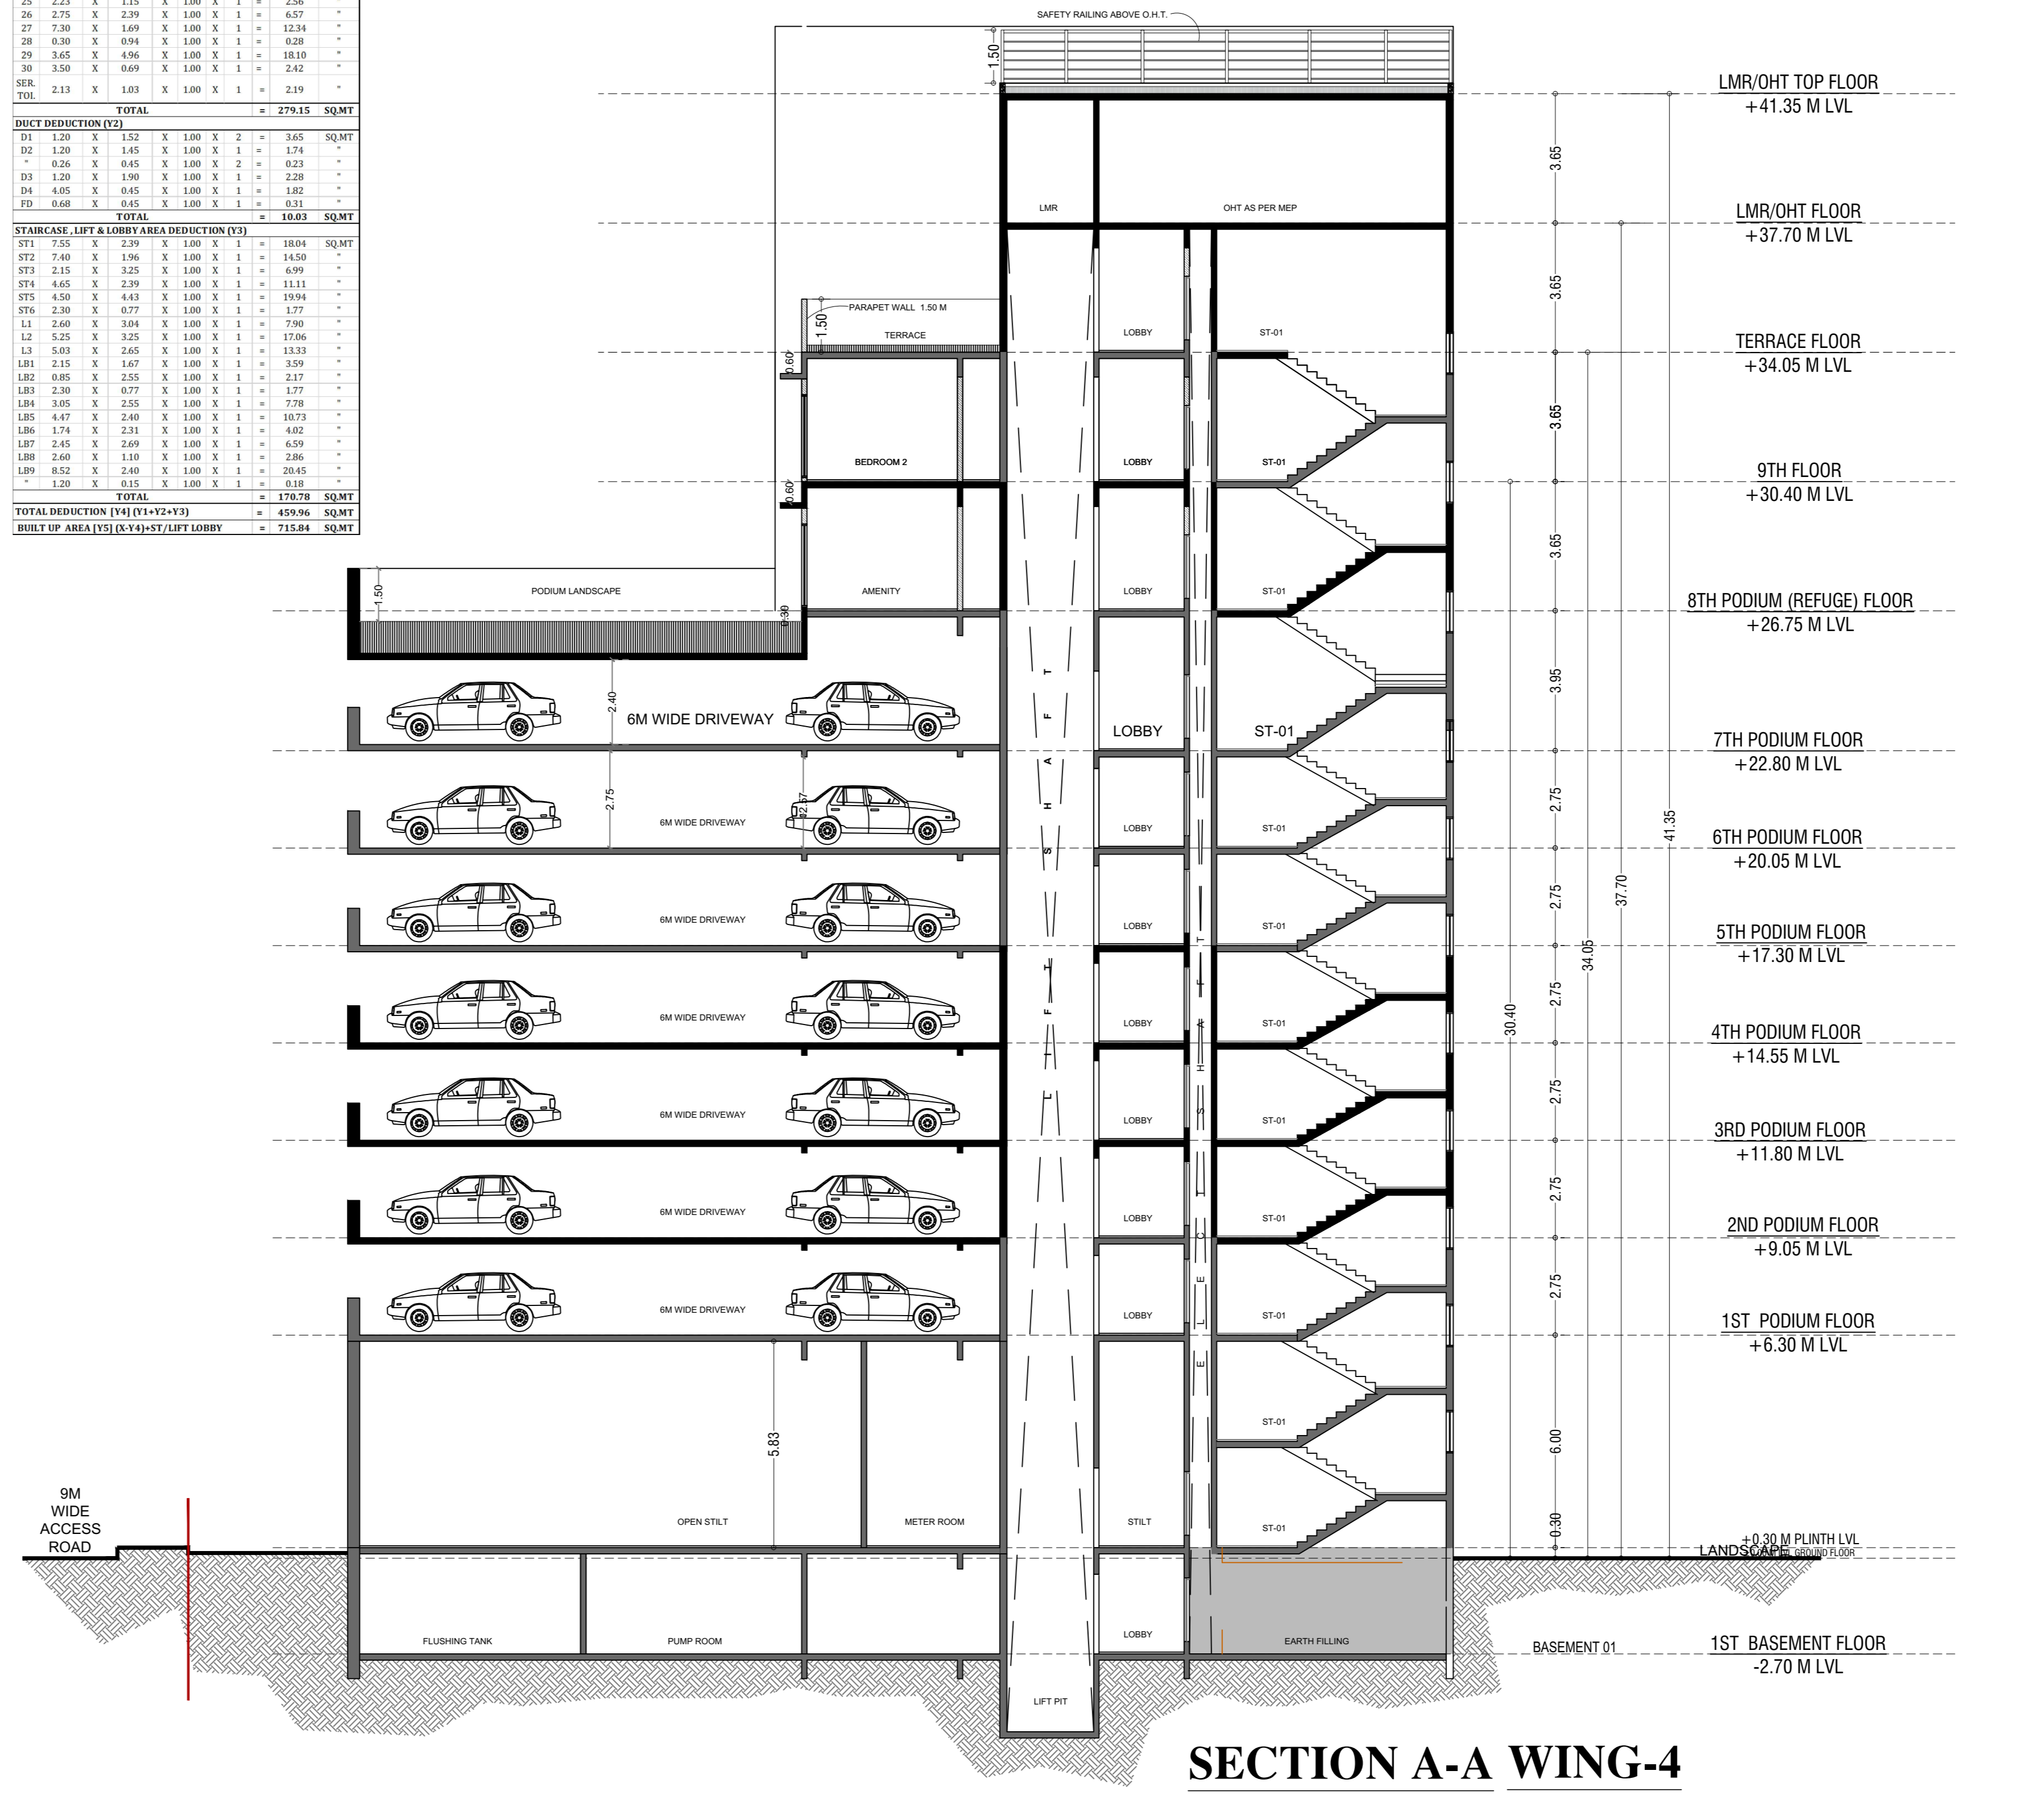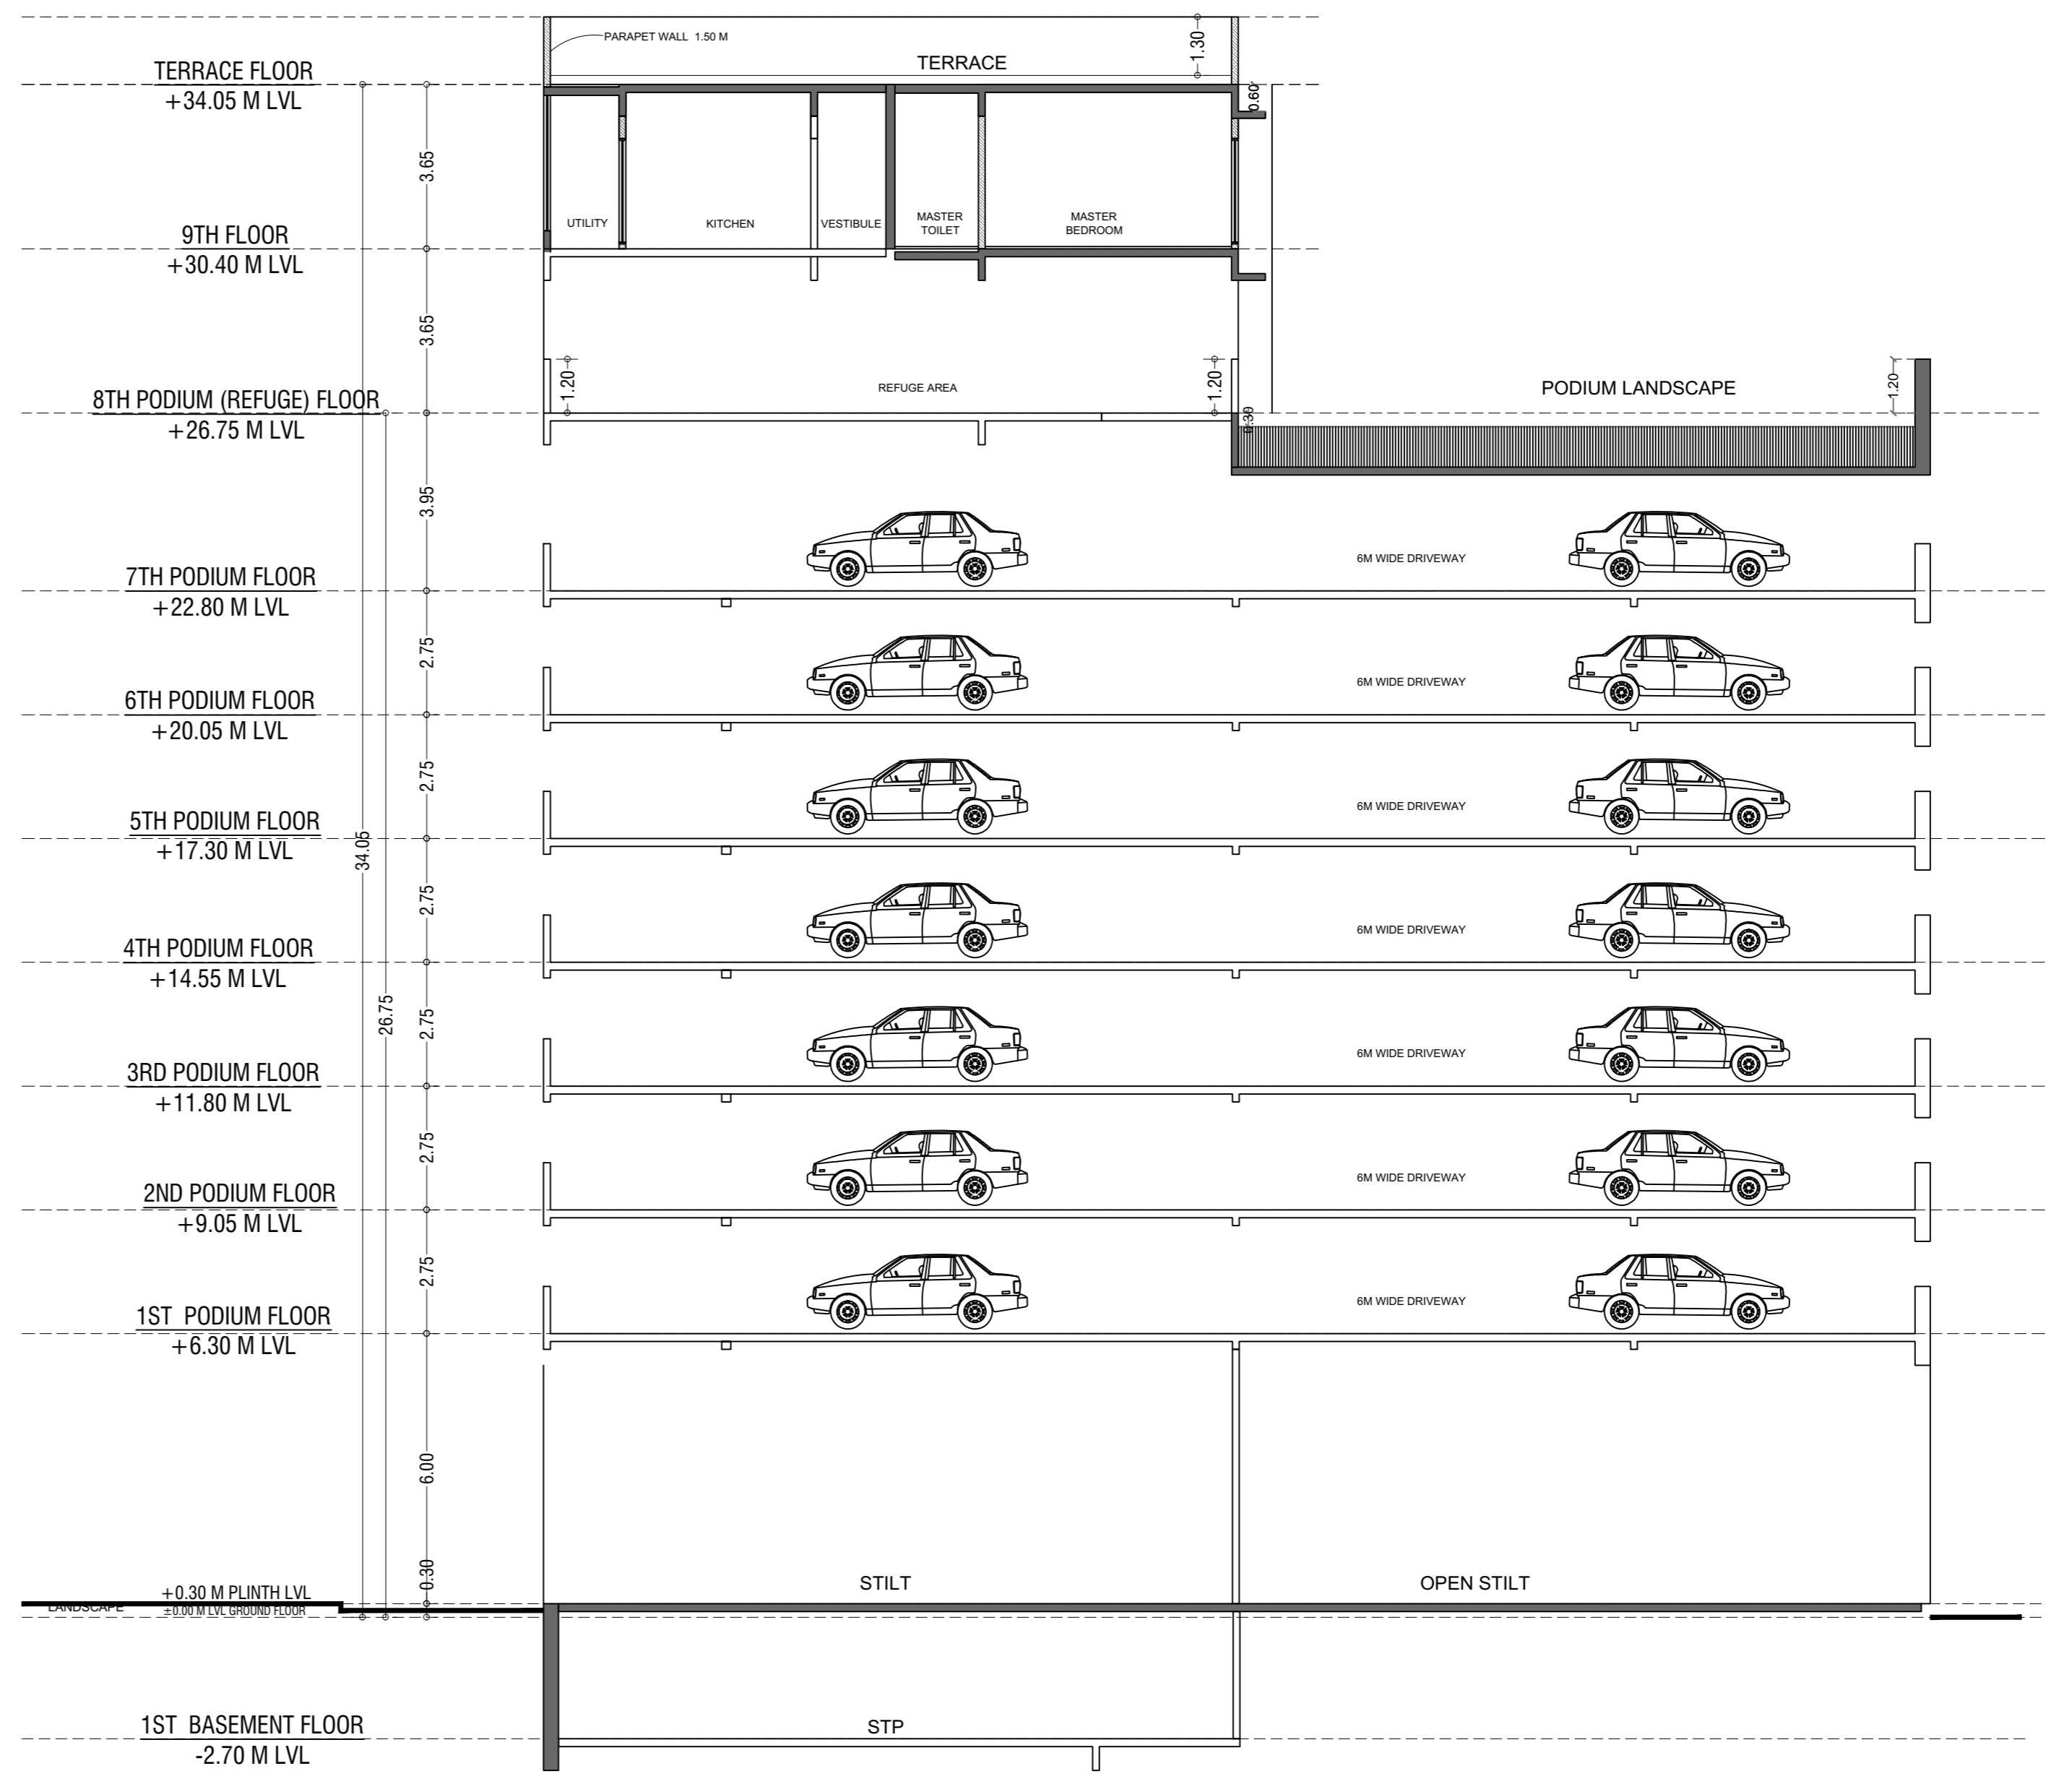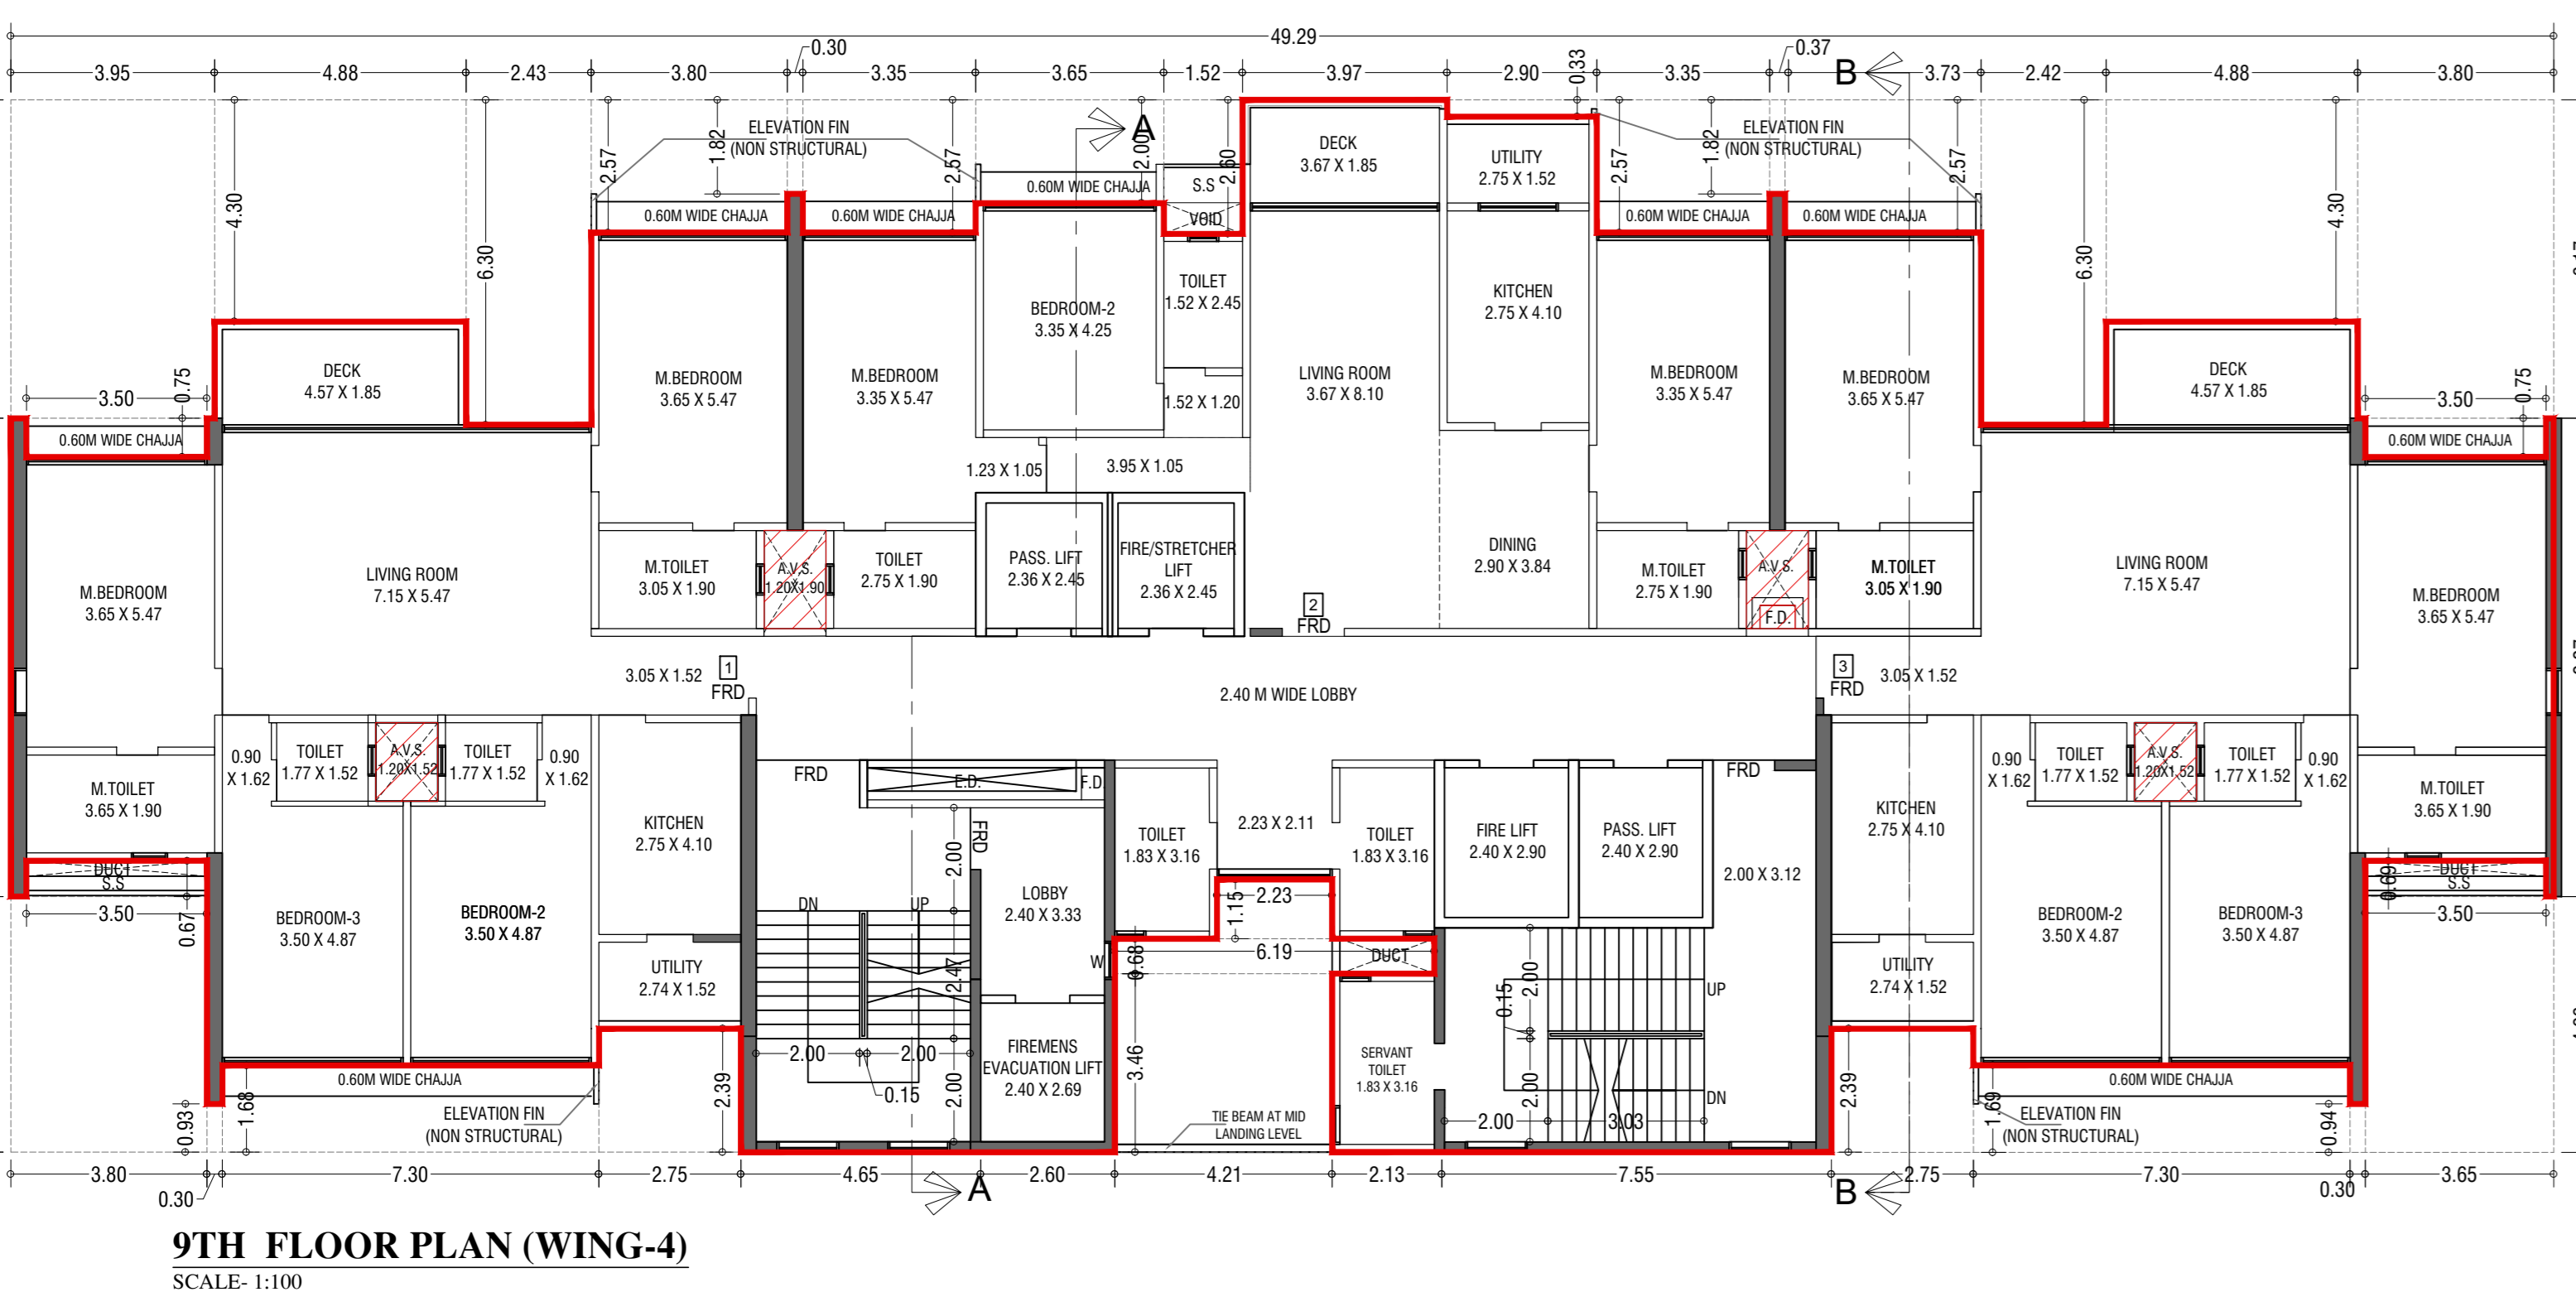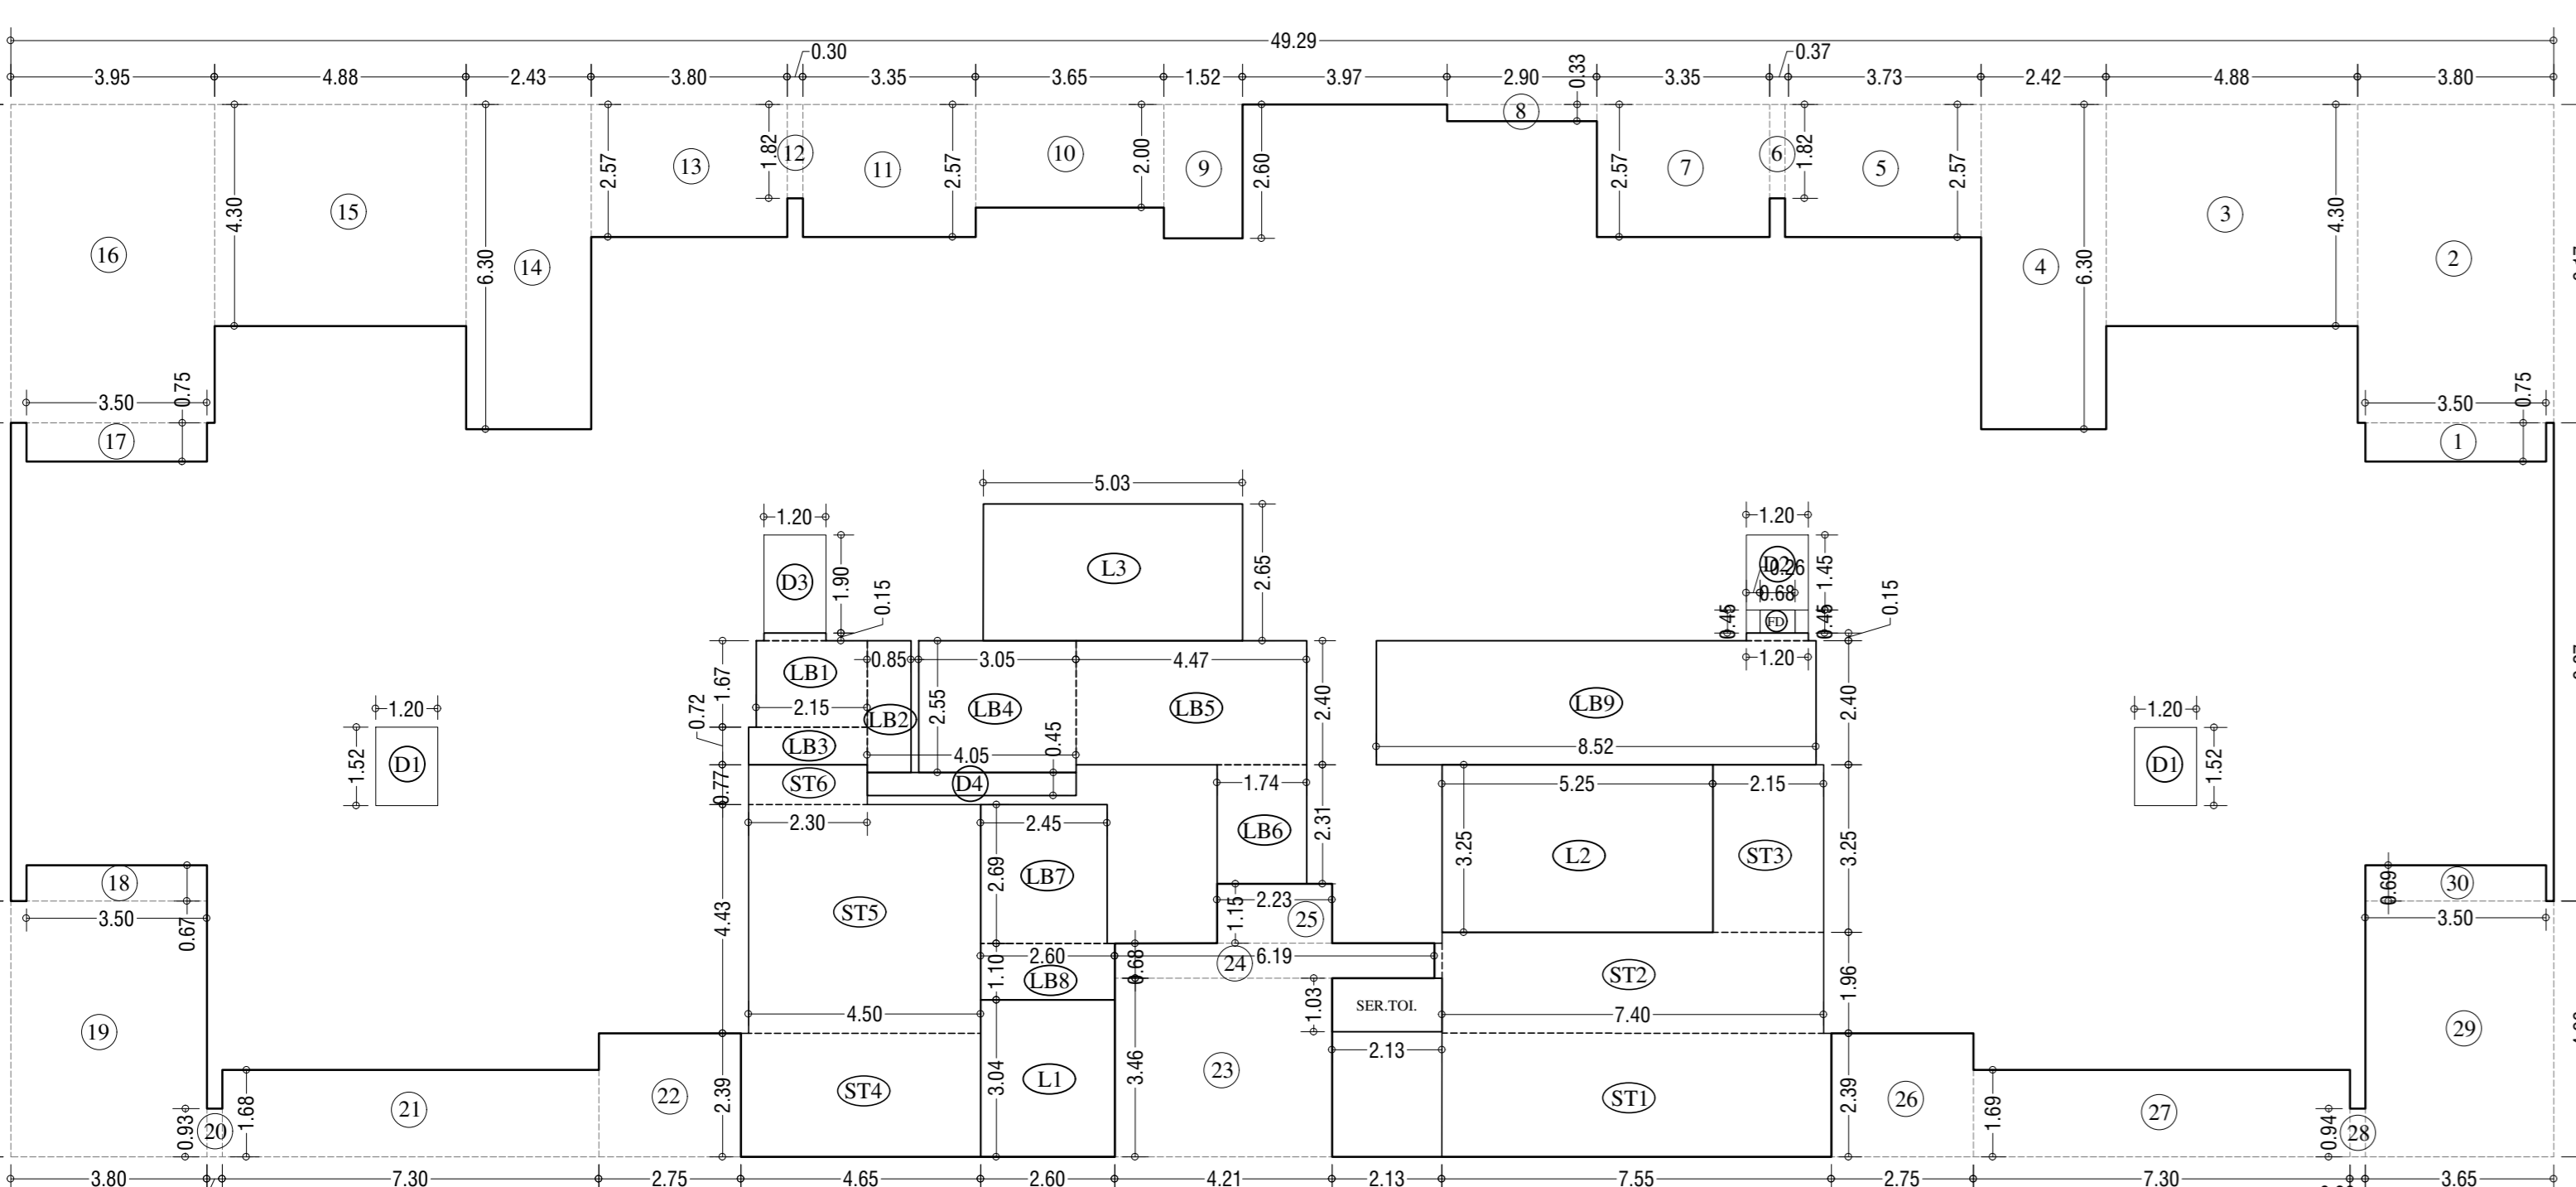

**CONTENTS OF SHEET**  
9TH FLOOR AREA DIAGRAM & AREA CALCULATION, CARPET AREA CALCULATION, SECTION A&B (WING-4)

**STAMP AND DATE OF APPROVAL OF PLAN**

**PLAN FOR APPROVAL**

S.E. (B.P.C-IV)      A.E. (B.P.C-IV)      E.E. (B.P.C-1)

**STAMP AND DATE OF RECEIPT OF PLAN**

**DESCRIPTION OF PROPOSAL & PROPERTY**  
PROPOSED DEVELOPMENT ON PLOT BEARING C.S. NO. 1913 BYCULLA DIVISION AT MAULANA AZAD ROAD AND BAPURAO JAGTAP MARG, BYCULLA, E-WARD, MUMBAI-400011.

<b>NORTH</b>	<b>JOB. NO.</b>	<b>DRG. NO.</b>	<b>DRAWN BY</b>
	137	8/14	PRACHI
	<b>SCALE</b>	<b>DATE</b>	<b>CHECKED BY</b>
	1:100		NINAD

**REVISIONS**

REVISIONS	DESCRIPTION :
R-0	

**NAME & ADDRESS OF DESIGN ARCHITECT**

**NAME OF THE OWNER**  
MONEY MAGNUM NEST PVT. LTD

**SIGNATURE**

**NAME AND ADDRESS OF LICENSED SURVEYOR (L.S.)**  
SPACE AGE CONSULTANTS  
B-106, Natraj Building, Mulund Goregaon Link Road, Mulund (w), Mumbai - 4000 080