

CONTENTS OF SHEET
SECTION A-A & SECTION B-B (WING 1)

STAMP AND DATE OF APPROVAL OF PLAN

PLAN FOR APPROVAL

S.E. (B.P)C-IV A.E. (B.P)C-IV E.E. (B.P)C-1

STAMP AND DATE OF RECEIPT OF PLAN



DESCRIPTION OF PROPOSAL & PROPERTY
PROPOSED DEVELOPMENT ON PLOT BEARING C.S. NO.1913 BYCULLA DIVISION AT MAULANA AZAD ROAD AND BAPURAO JAGTAP MARG, BYCULLA, E- WARD, MUMBAI-400011.

NORTH	JOB. NO.	DRG. NO.	DRAWN BY
	137	06/14	PRACHI
REVISIONS	SCALE	DATE	CHECKED BY
	1:200	-	NINAD


REVISIONS DESCRIPTION:
R-0
NAME & ADDRESS OF DESIGN ARCHITECT

NAME OF THE OWNER
MONEY MAGNUM NEST PVT. LTD

NAME AND ADDRESS OF LICENSED SURVEYOR (L.S.)
SIGNATURE

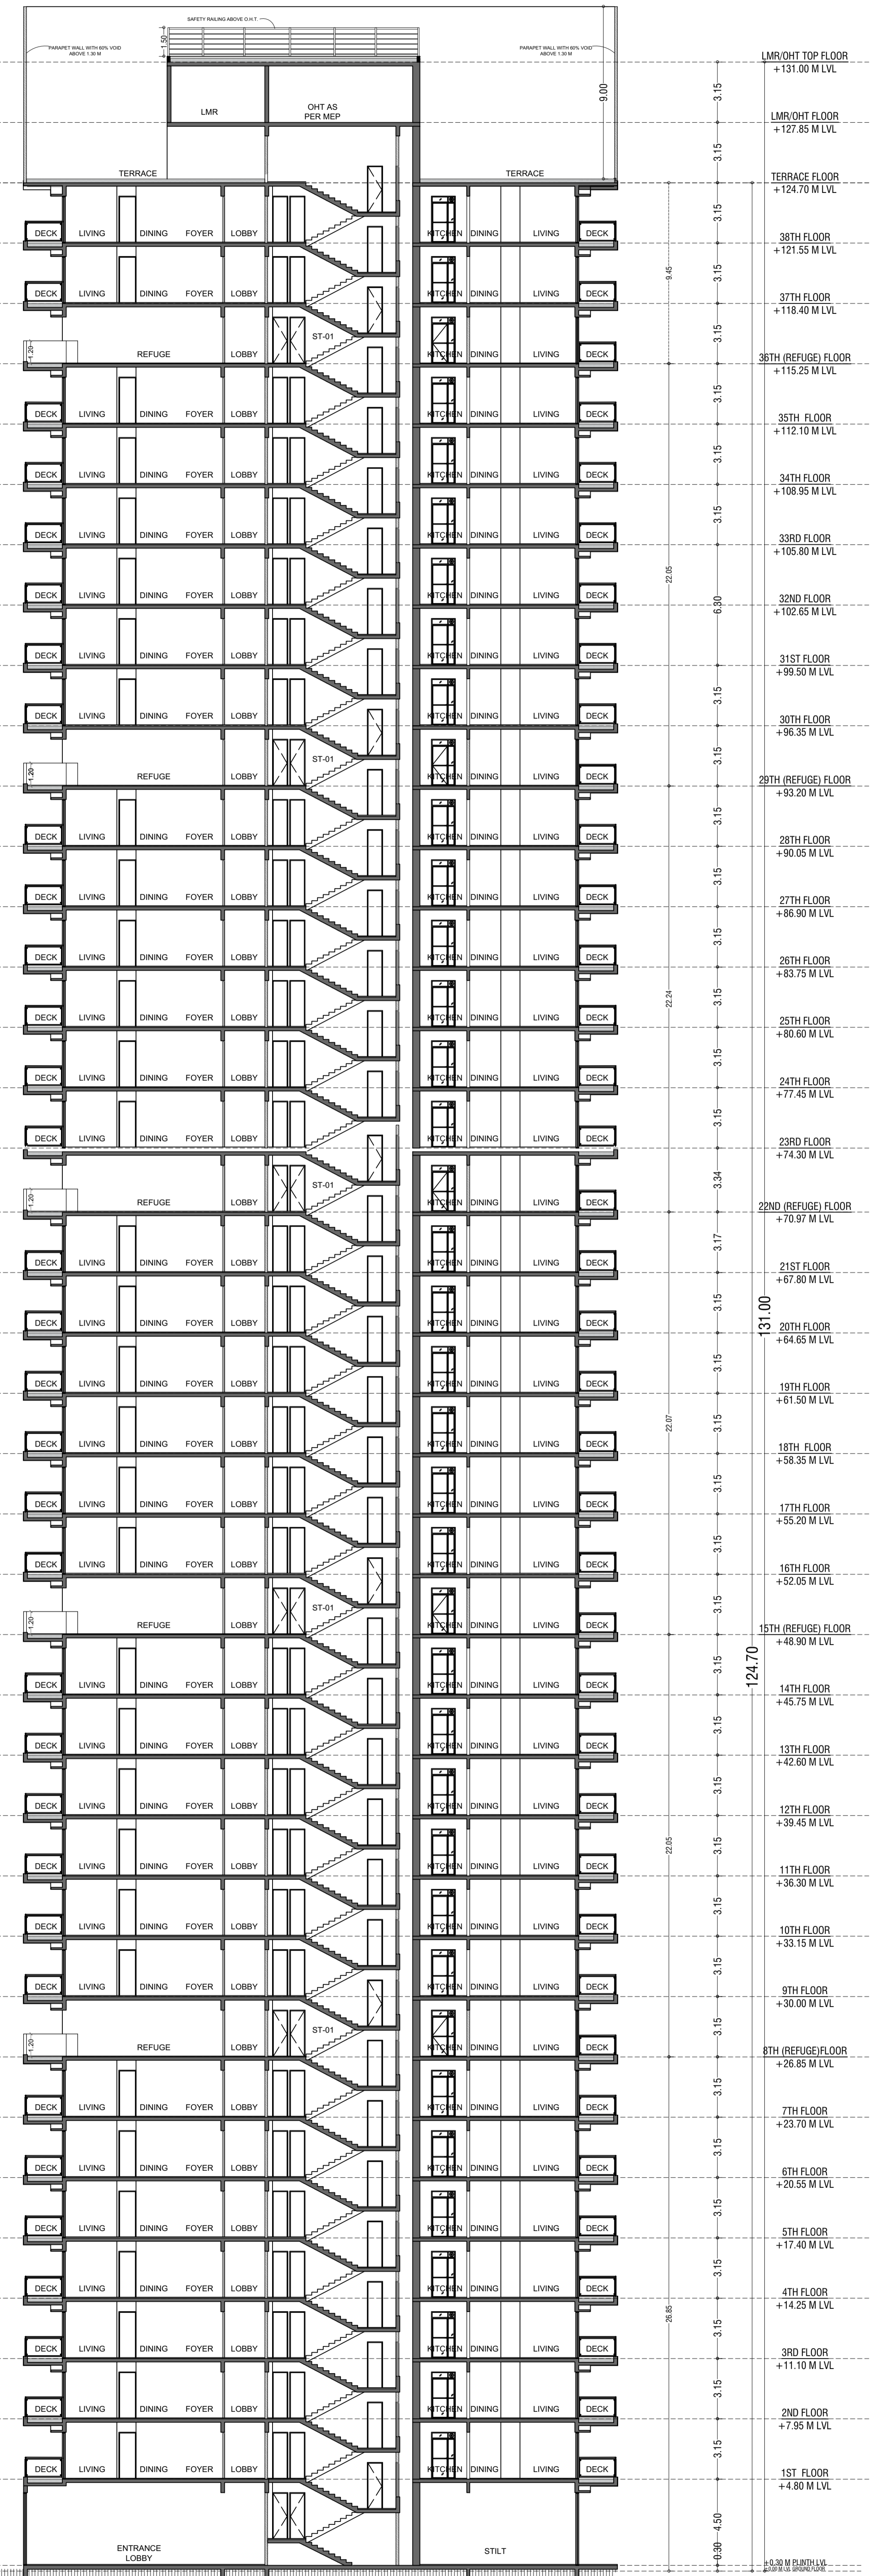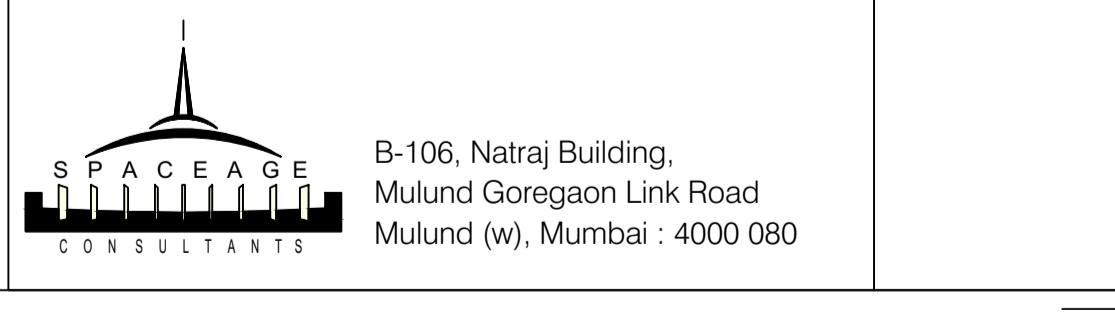

SECTION A-A WING 1

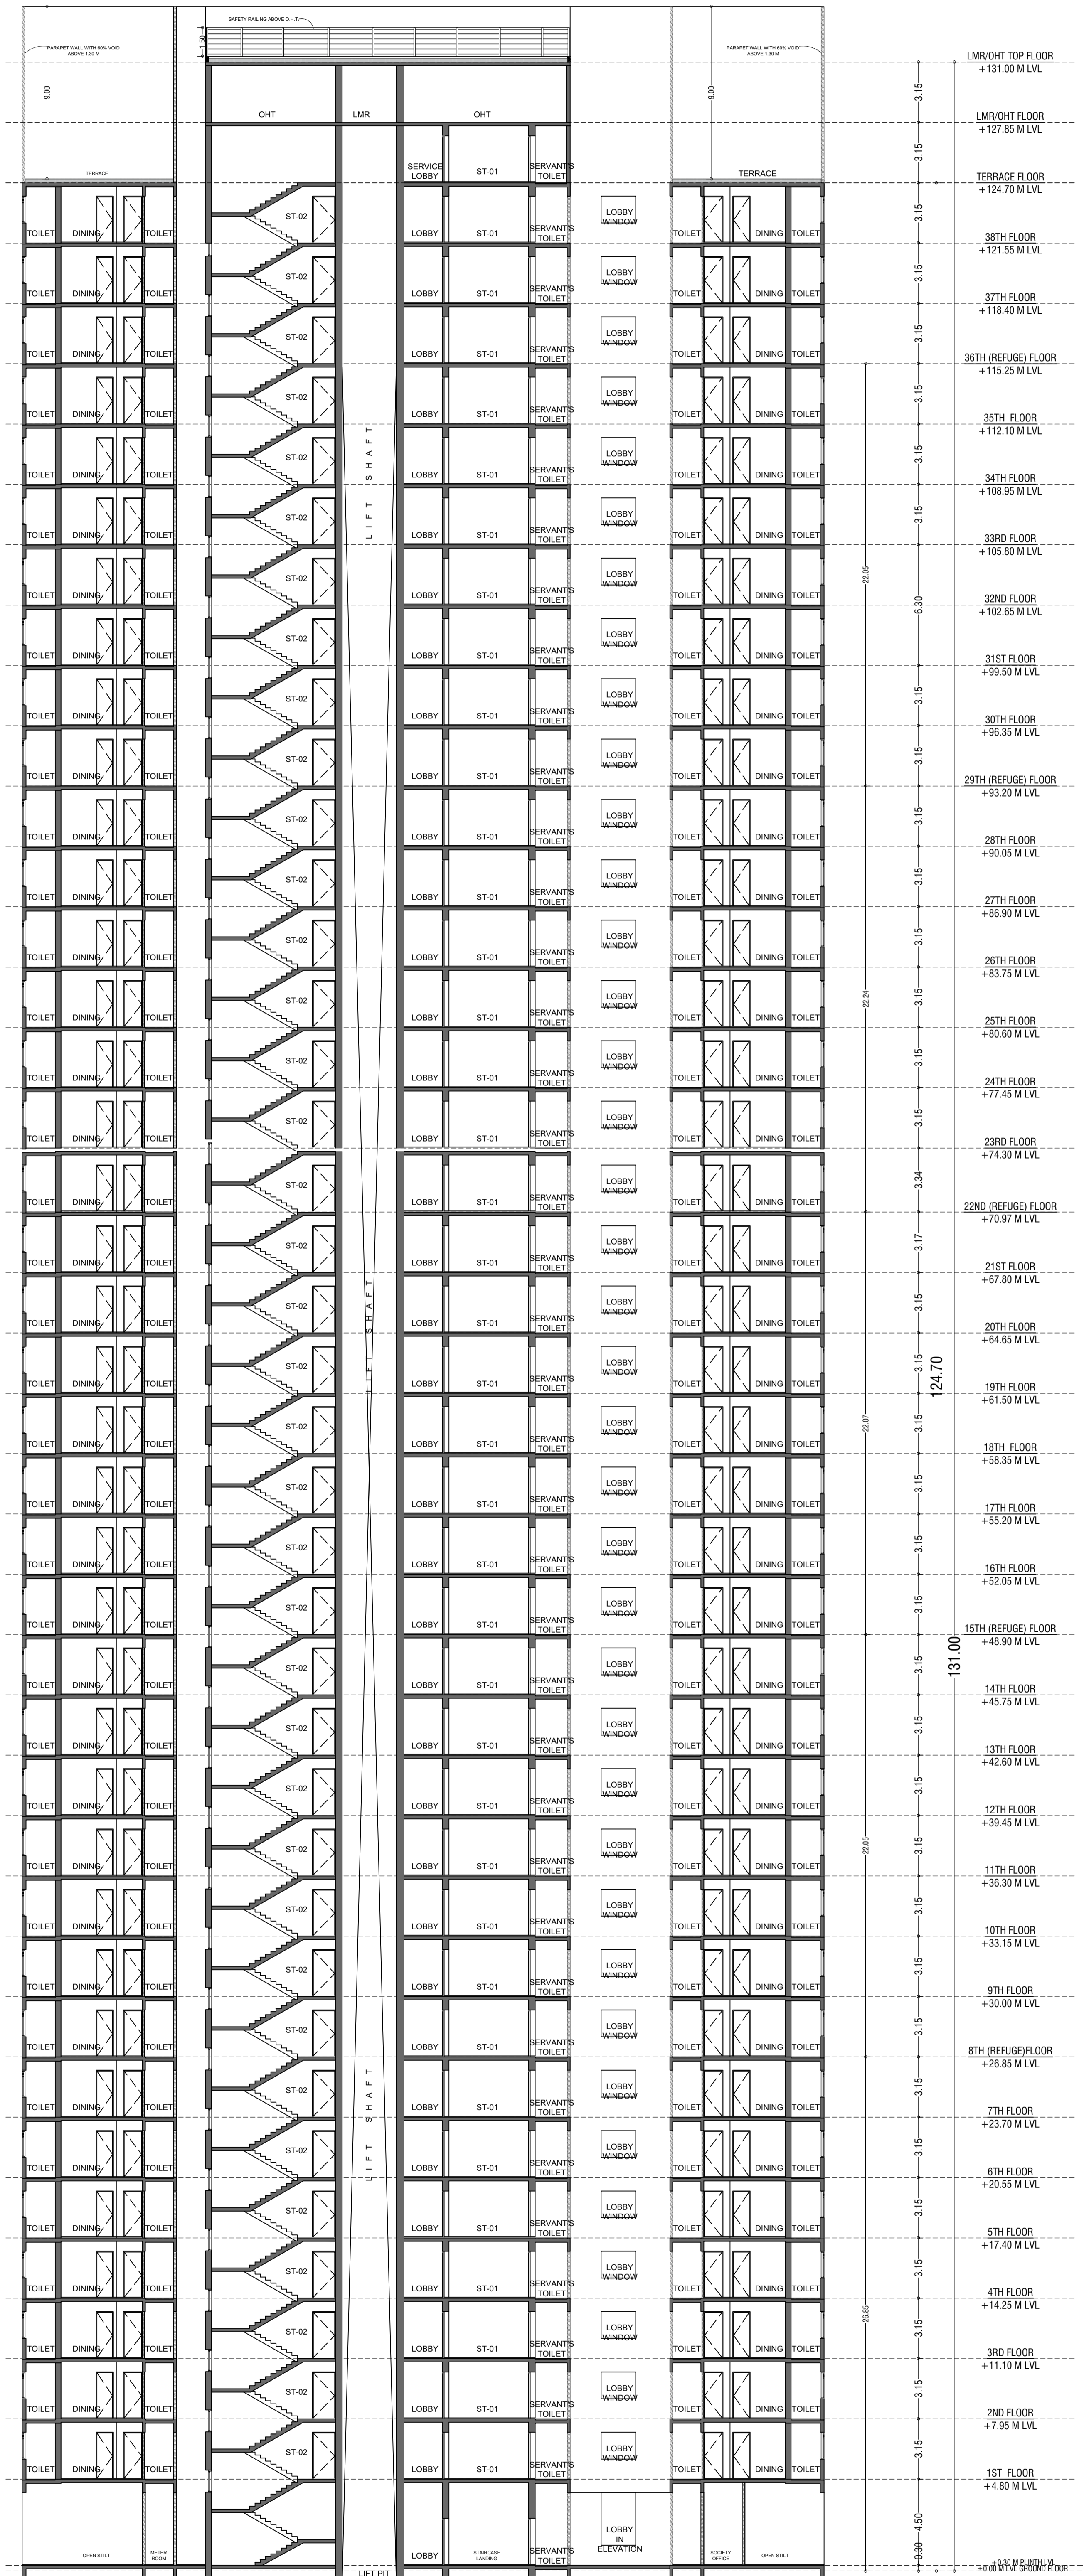

SECTION B-B WING 1

100% PROFESSIONAL COPYRIGHTED DRAWING AND ALL RIGHTS RESERVED BY SPACE AGE CONSULTANTS