





 

Area Calculations for 3rd Floor (Tower 72) table

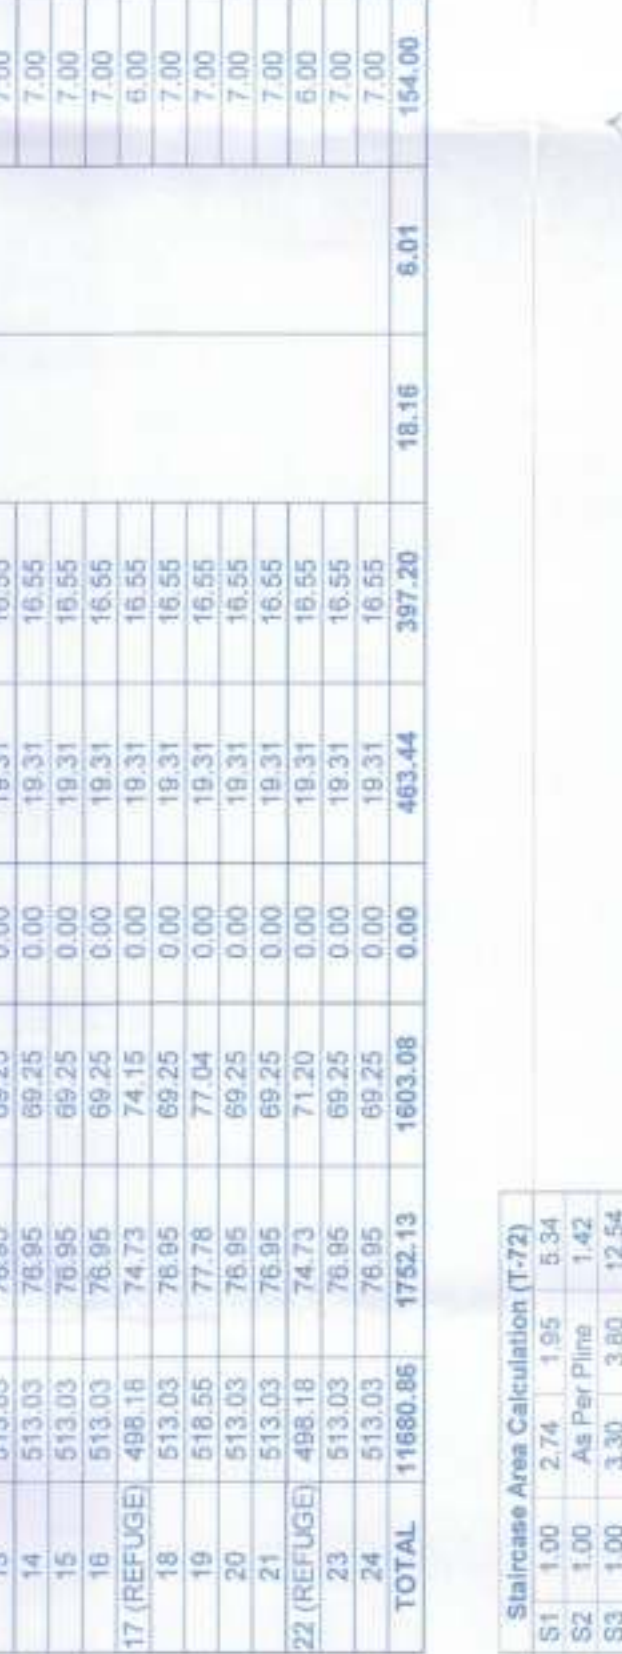


Area Calculations for E-Deck / 2nd Floor (Tower 72) table

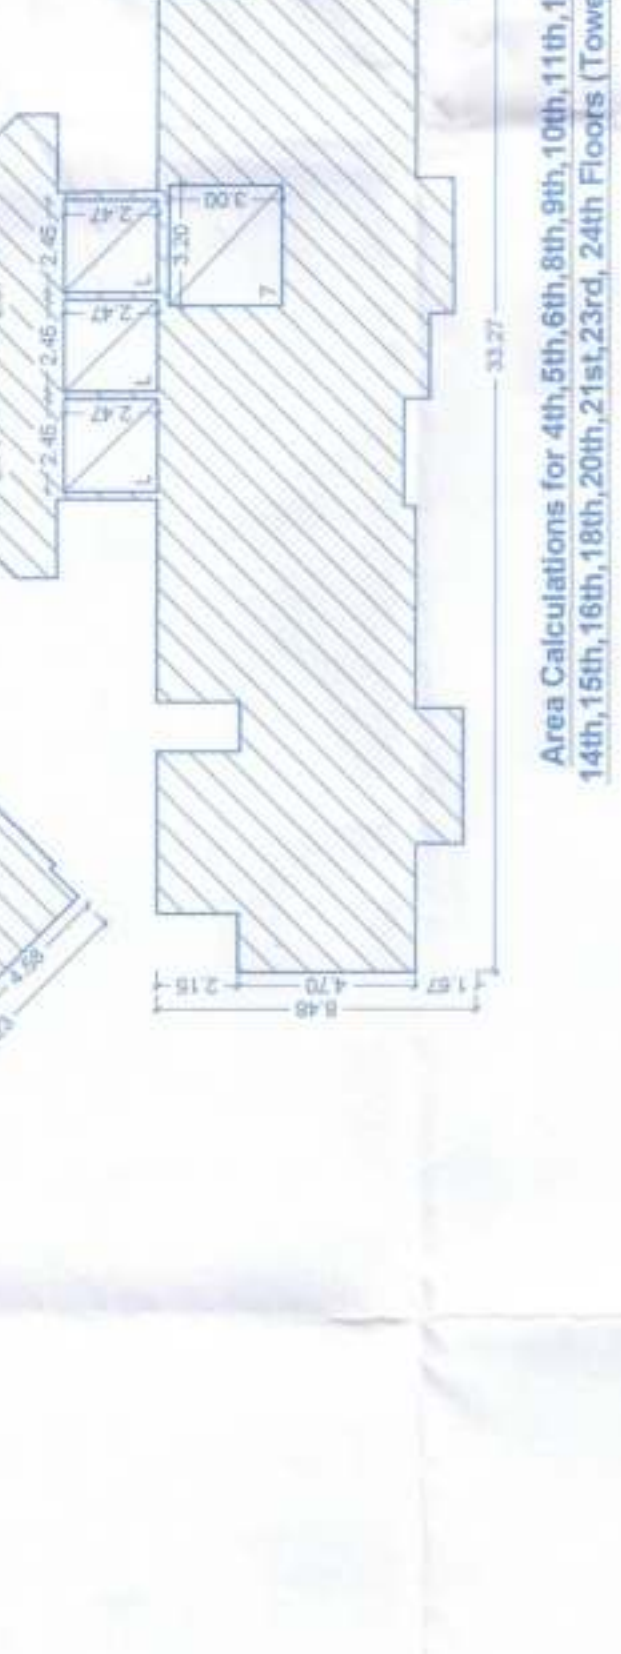


Area Calculations for 1st Floor (Tower 72) table





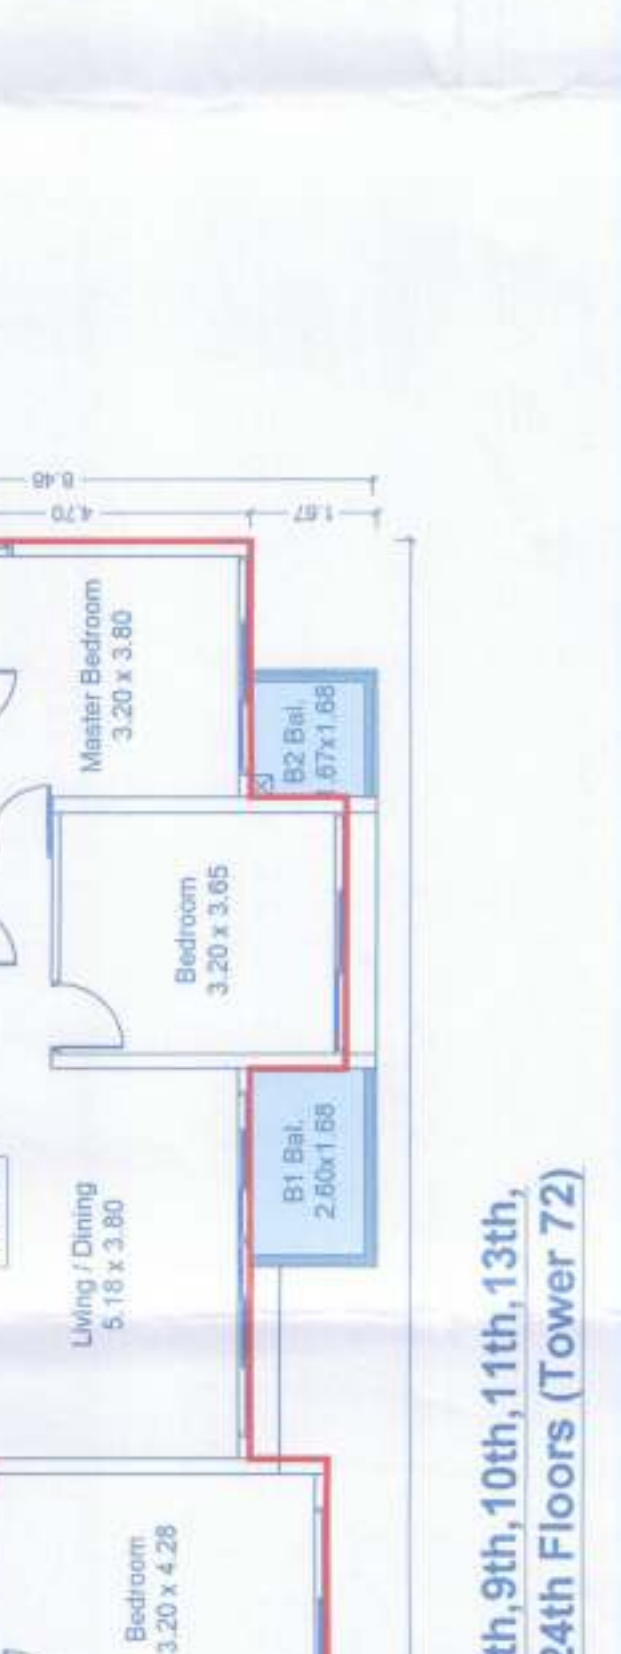


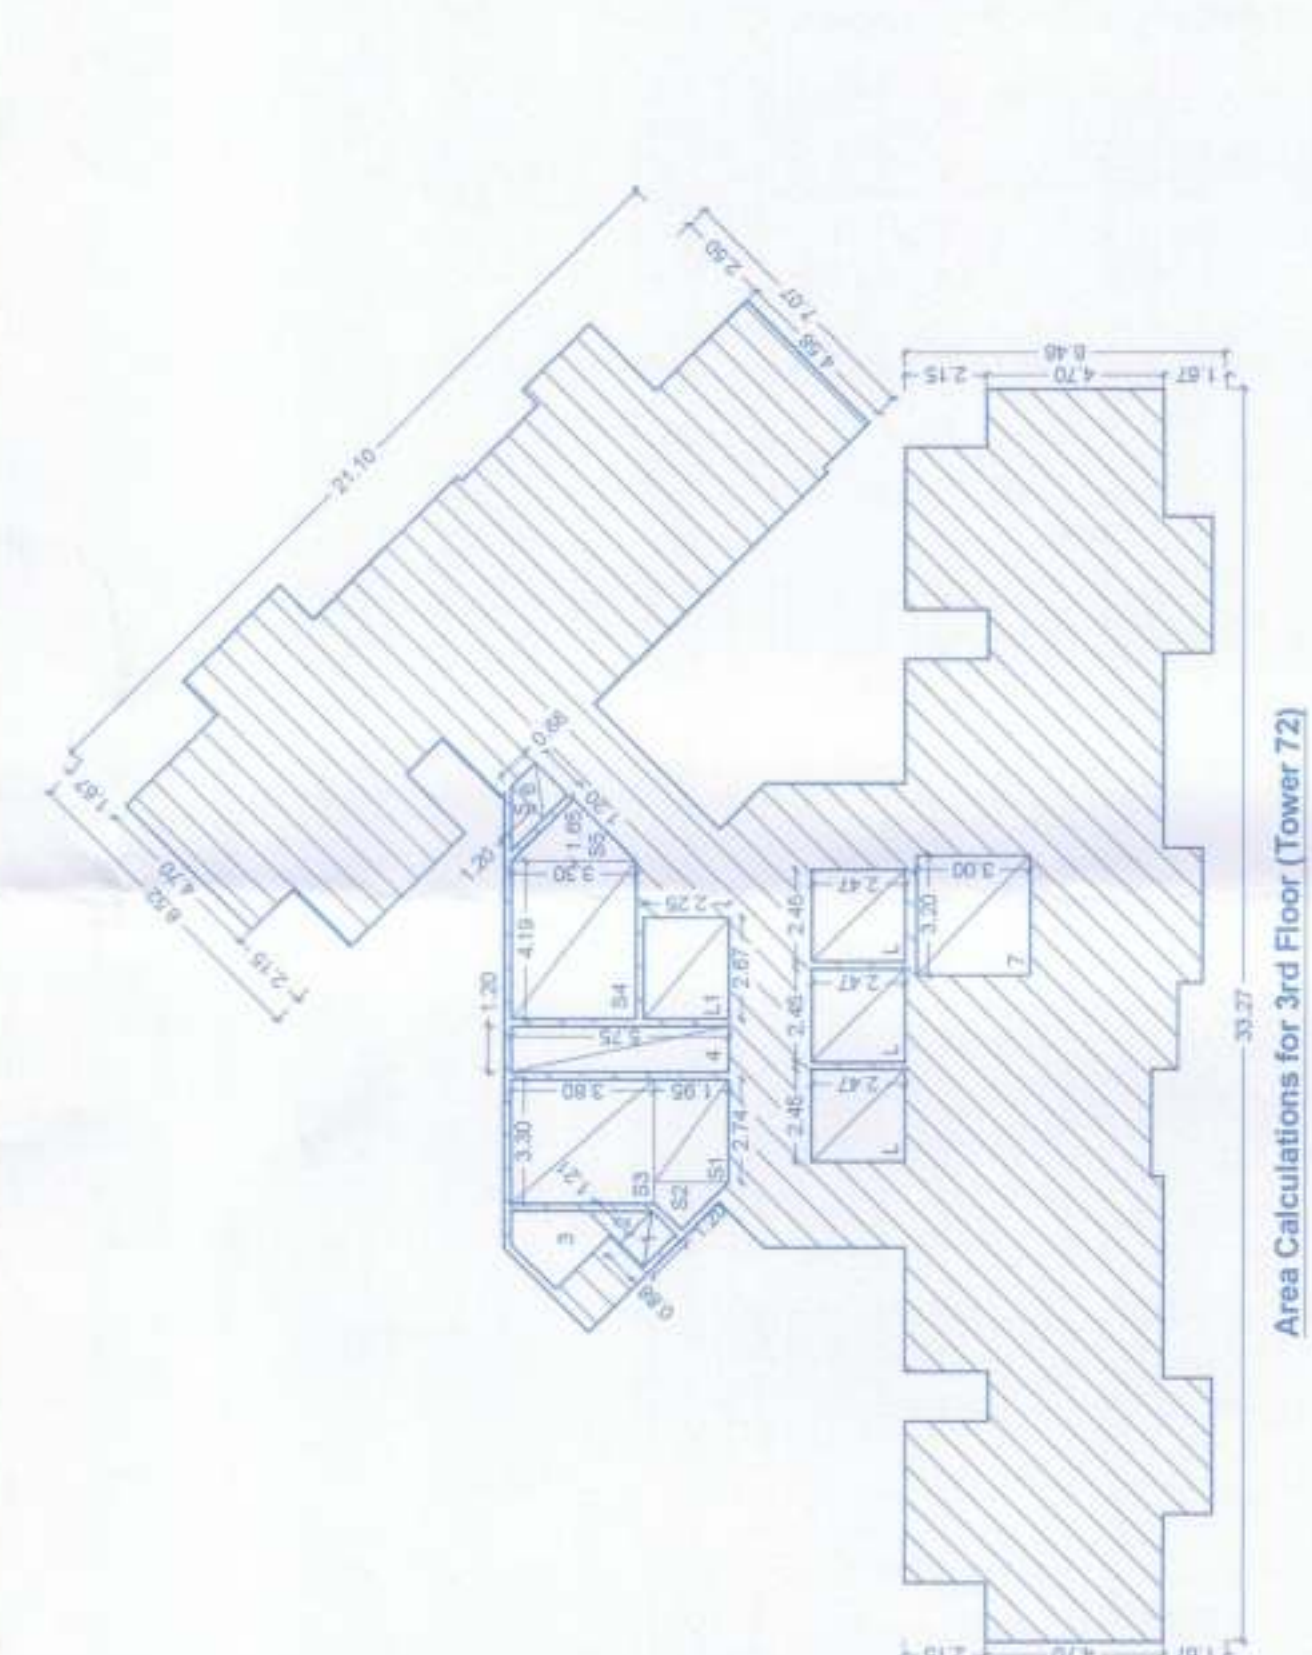


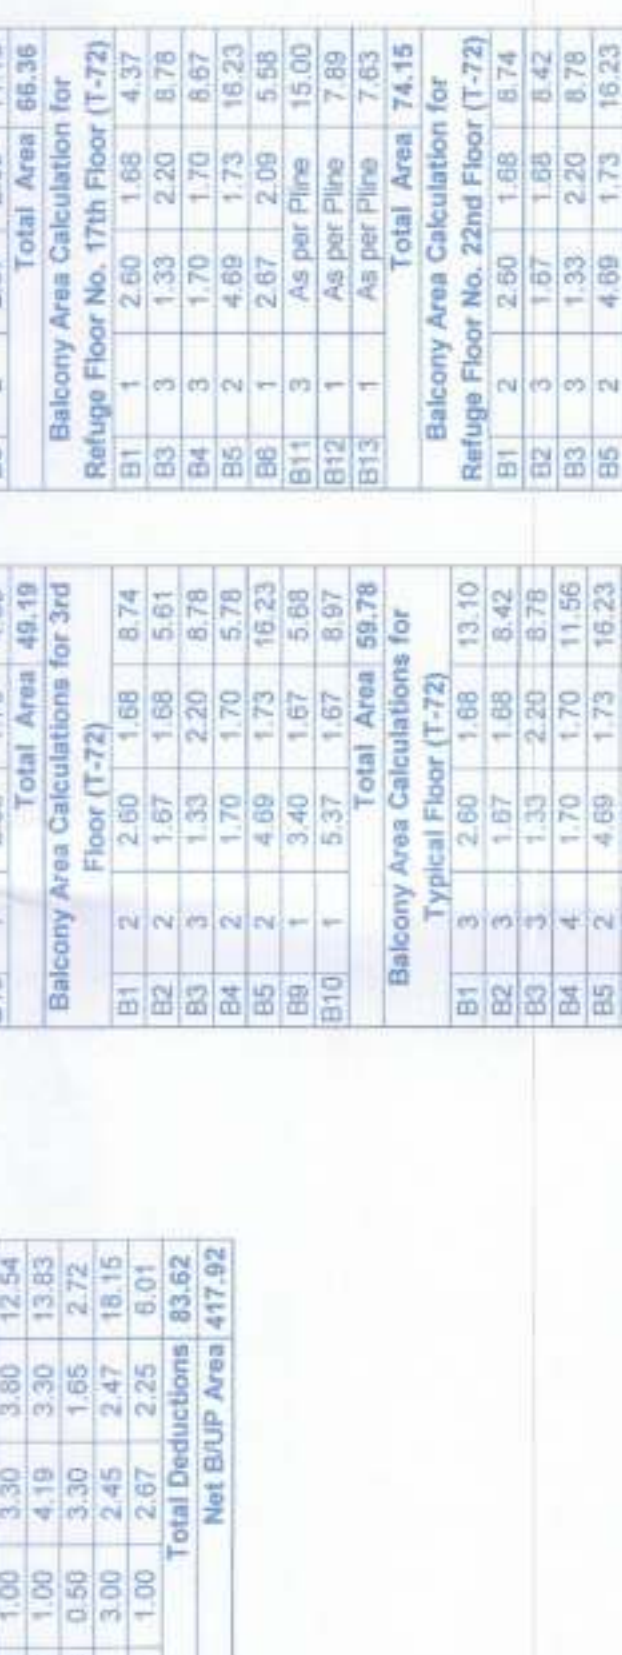



























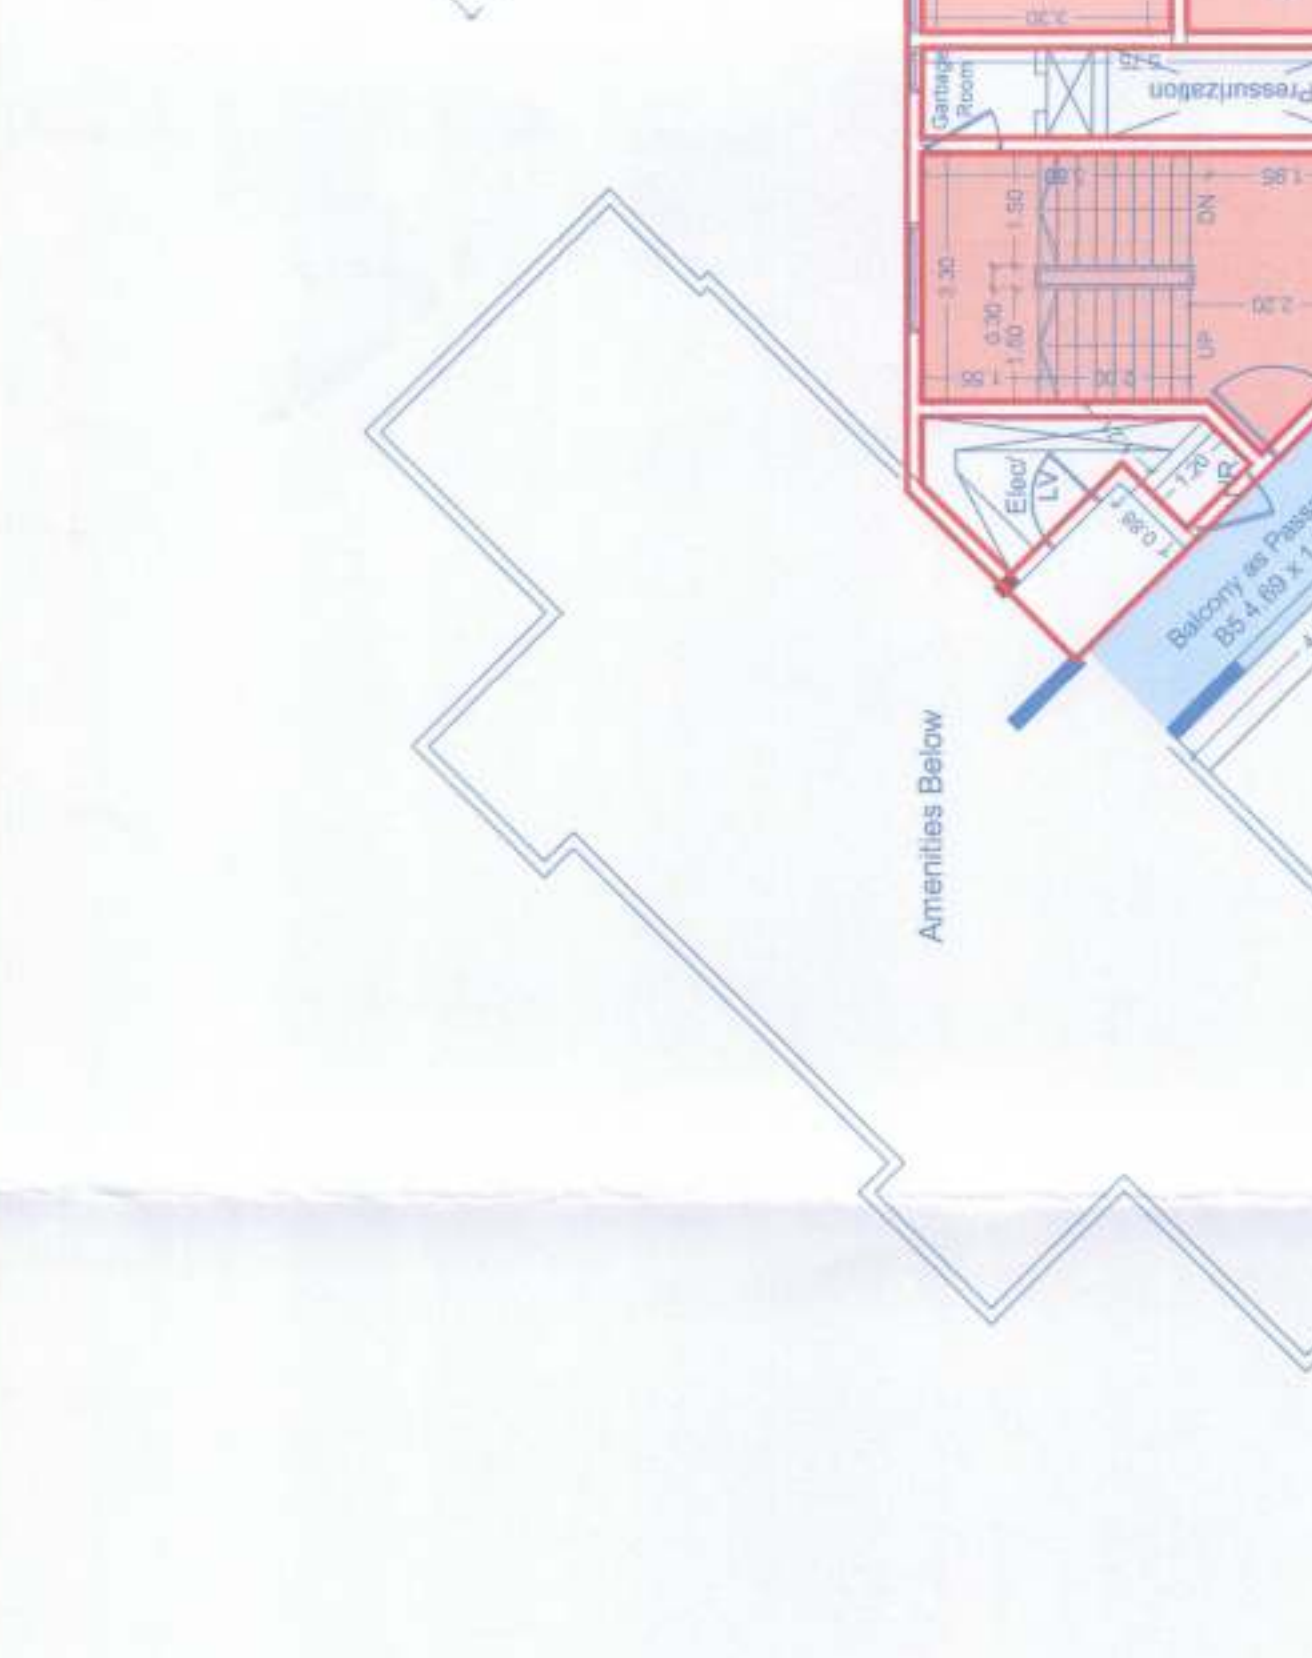





















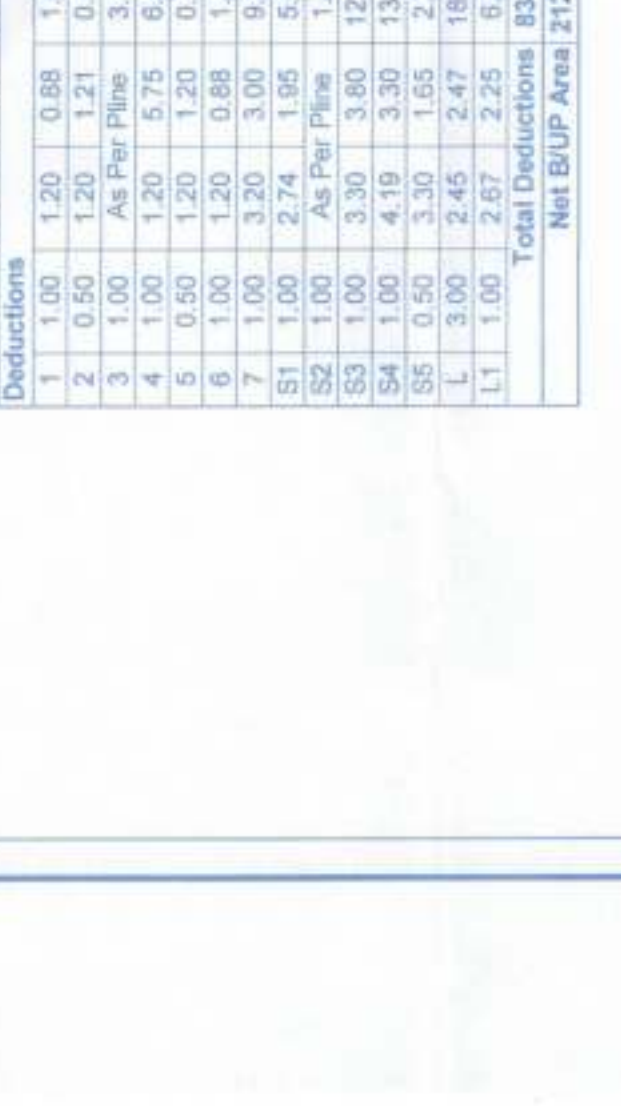









Typical Floor Plan for 4th, 5th, 6th, 8th, 9th, 10th, 11th, 13th, 14th, 15th, 16th, 18th, 20th, 21st, 23rd, 24th Floors (Tower 72)

Typical Floor Plan for E-Deck / 2nd Floor (Tower 72)

1st Floor Plan (Tower 72)