
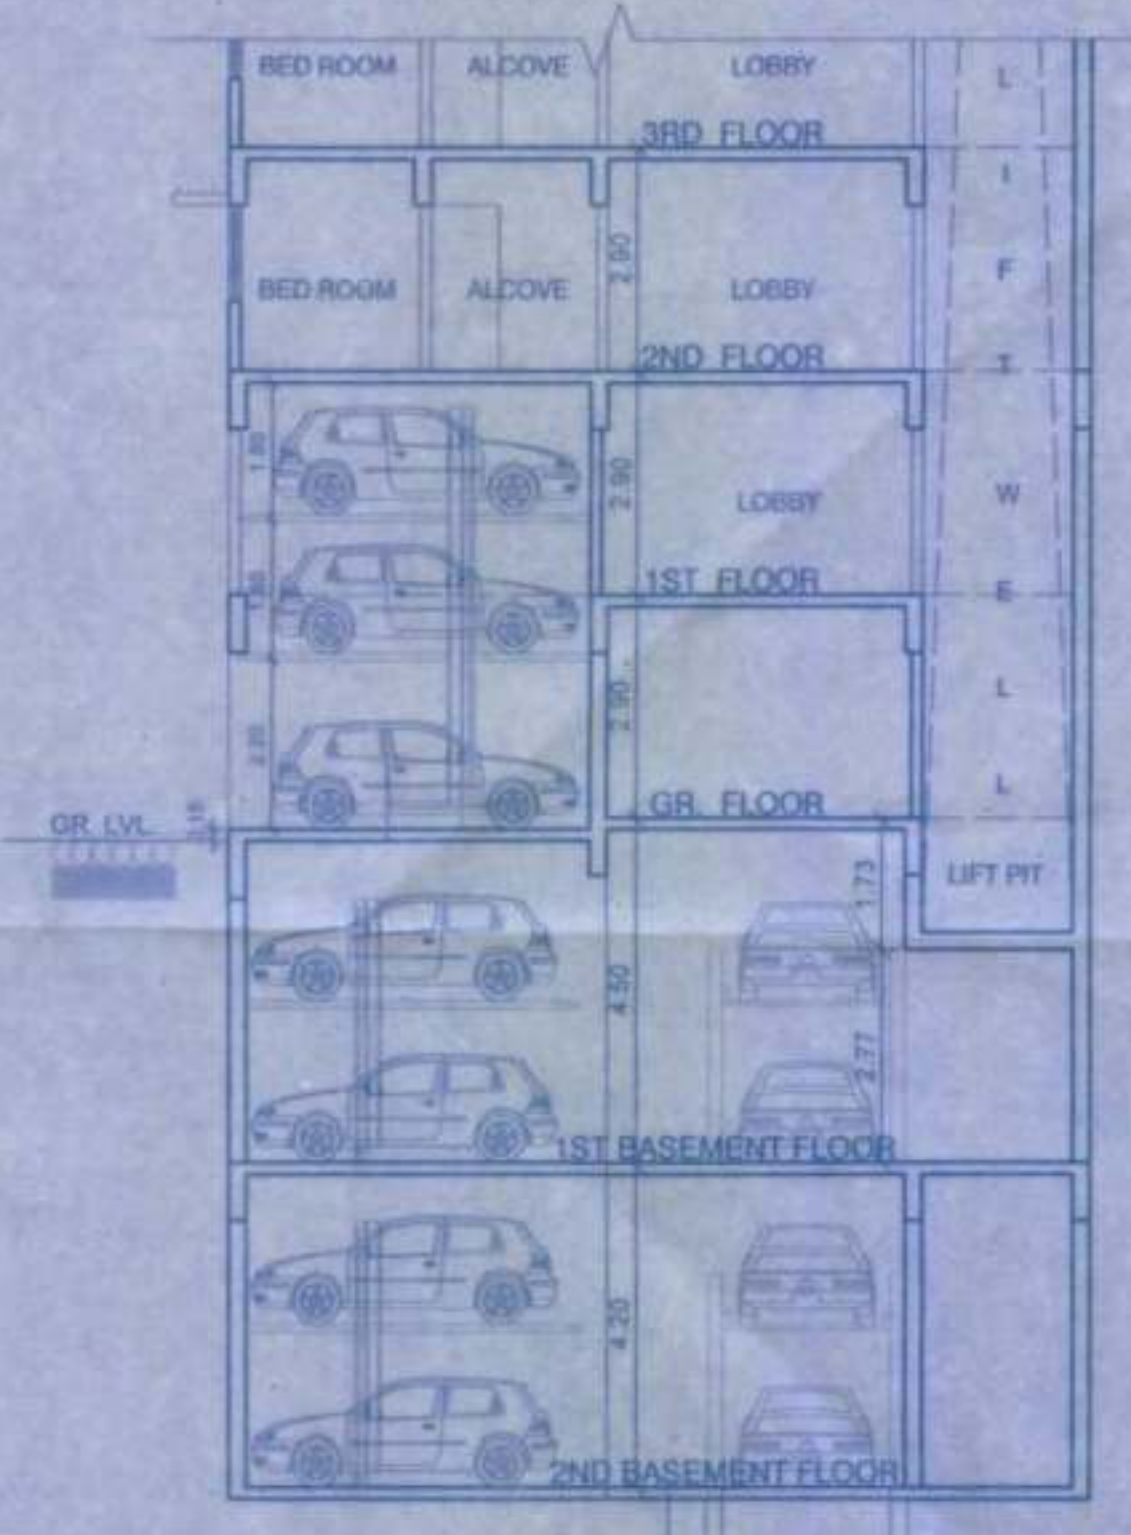


Approved Subject to the condition
Mentioned in the office permission.
Letter no. SRA/ENGI/
Dt. 11 SEP 2020
10.09.2020
Skylines Rehabilitation Authority

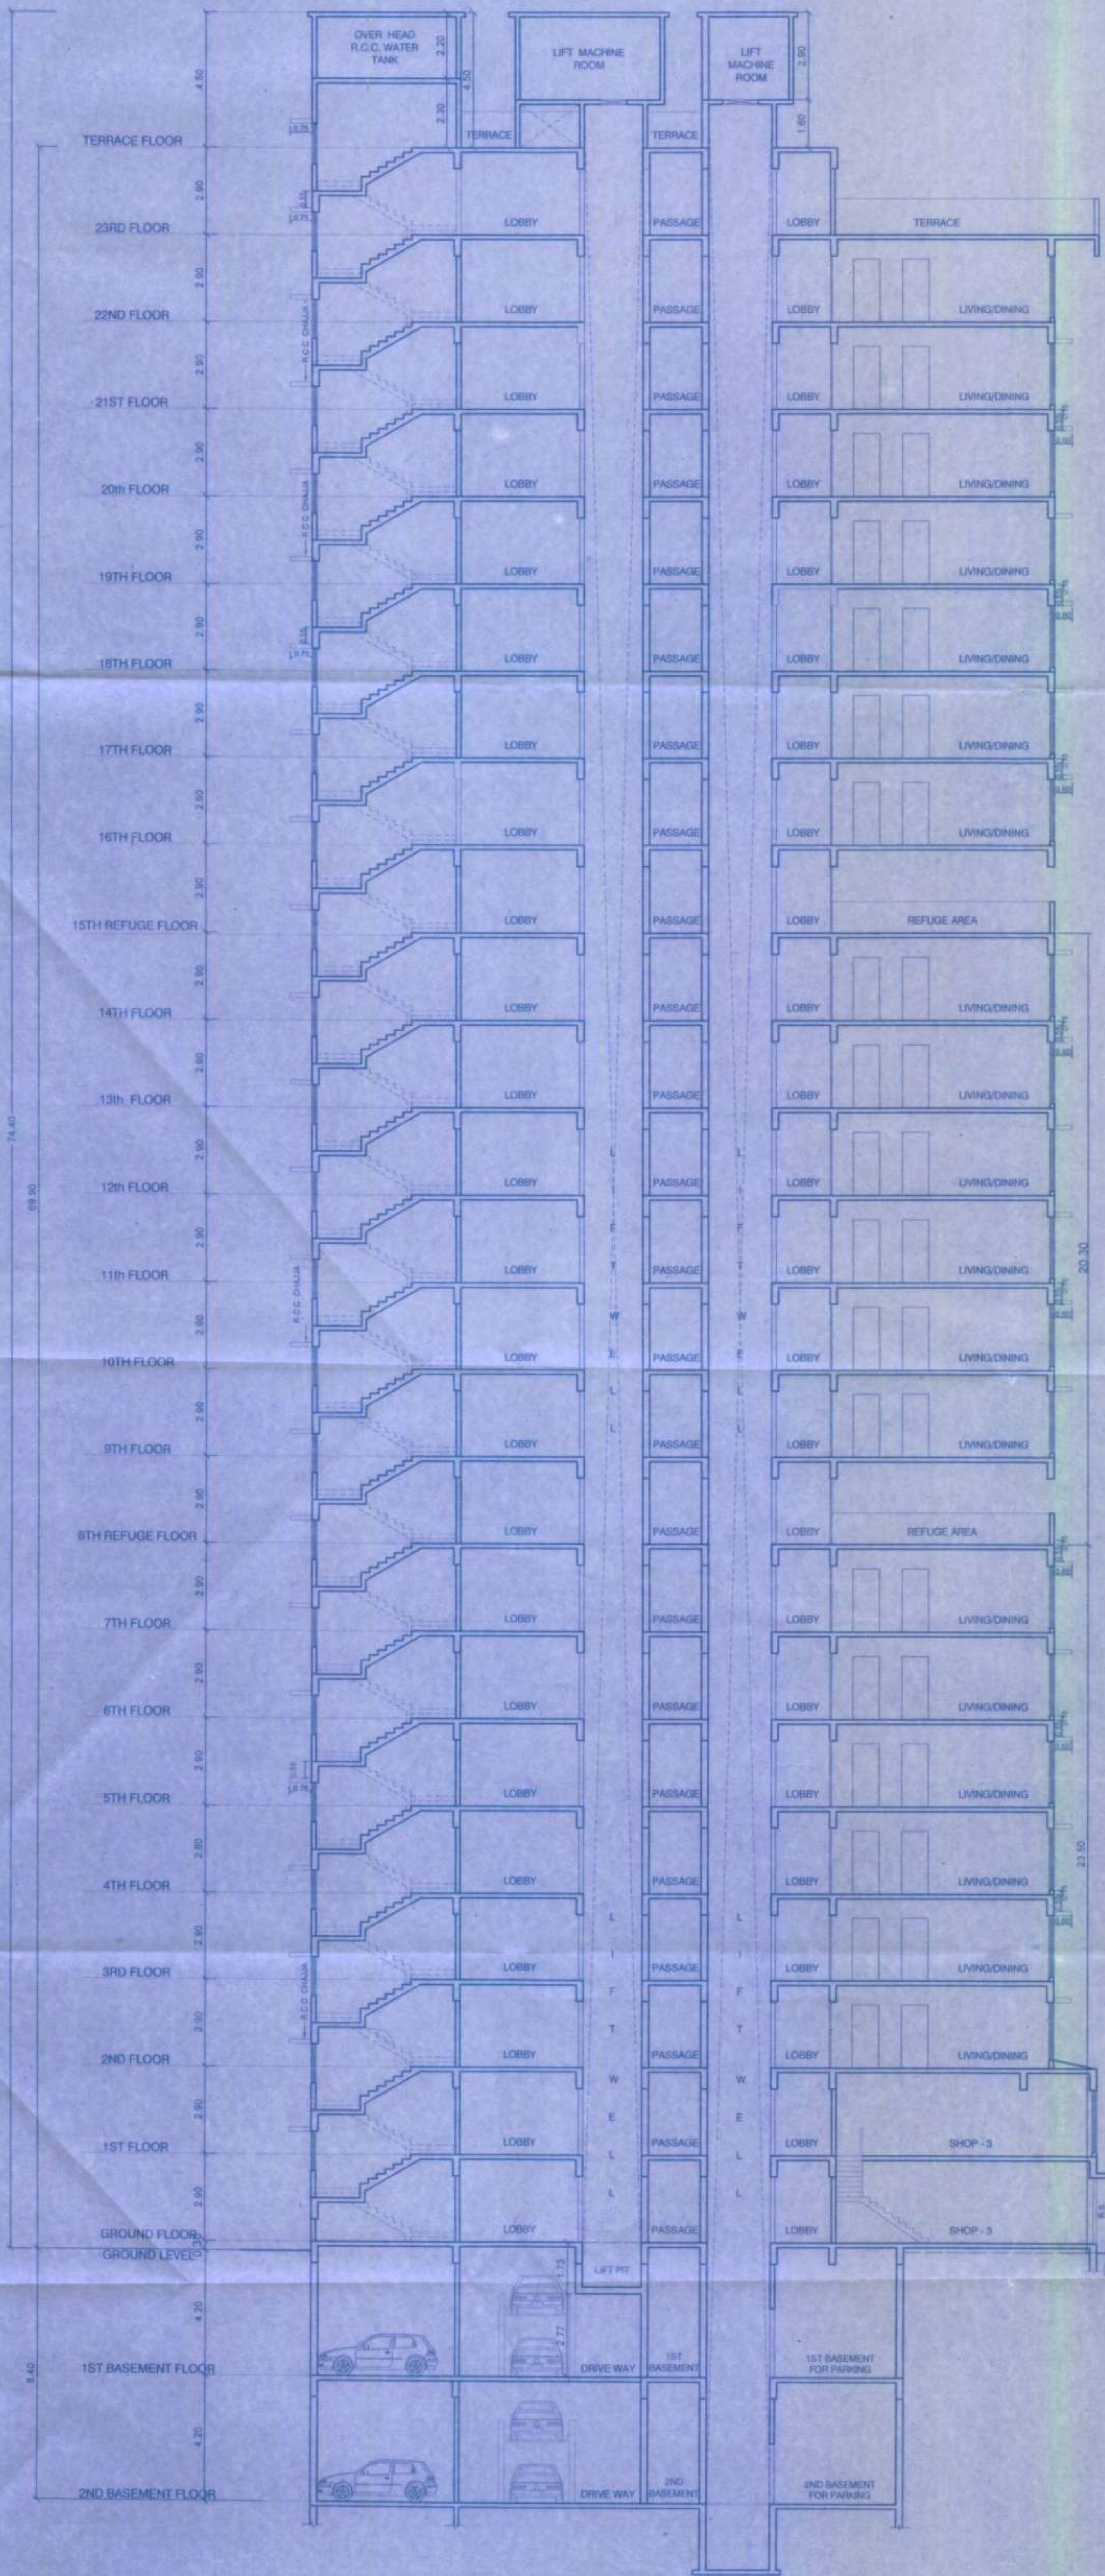

SECTION 'B B' (REHAB PARKING)
SCALE 1 : 100

PROFORMA - B				
STAMP OF DATE OF RECEIPT OF PLAN				
STAMP OF APPROVAL OF PLAN				
DESCRIPTION OF PROPERTY				
PROP. SR. SCHEME ON PLOT BEARING C.T.S. NO. 856 PART OF NALLA LAND VILLAGE, KANDIVALI FOR SHREE GANESH AND NAVTARUN CO. OP HSG. SO. LTD AT LALIPADA KANDIVALI (W).				
NAME OF OWNER DEVELOPER / SIGNATURE OF OWNER DEVELOPER				
M/s Shree Sainath Developers For SHREE SAINATH DEVELOPERS				
NORTH LINE	DRG.NO.	SCALE	DRAWN BY	CHECKED BY
		1:100	SHAM	DEVESH
NAME, ADDRESS & SIGNATURE OF ARCHITECT				
ARUN DURAV. G/247 /LS SKYLINE INFRAMART CONSULTANTS LLP Shop No.3, santwar, vasant complex Mahave Nagar, Kandivali (West), Mumbai-400 067 Email: office@skylinesra.org				

SECTION 'A ' A''
SCALE 1 : 100

