


APPROVAL STAMP

100/137  
3RD FLOOR PLAN  
(MECHANICAL PARKING) AT +13.30 M  
CLUSTER - C

एन एच सी सी अर्किटेक्ट्स प्रायव्हेट लिमिटेड  
एन एच सी सी अर्किटेक्ट्स प्रायव्हेट लिमिटेड  
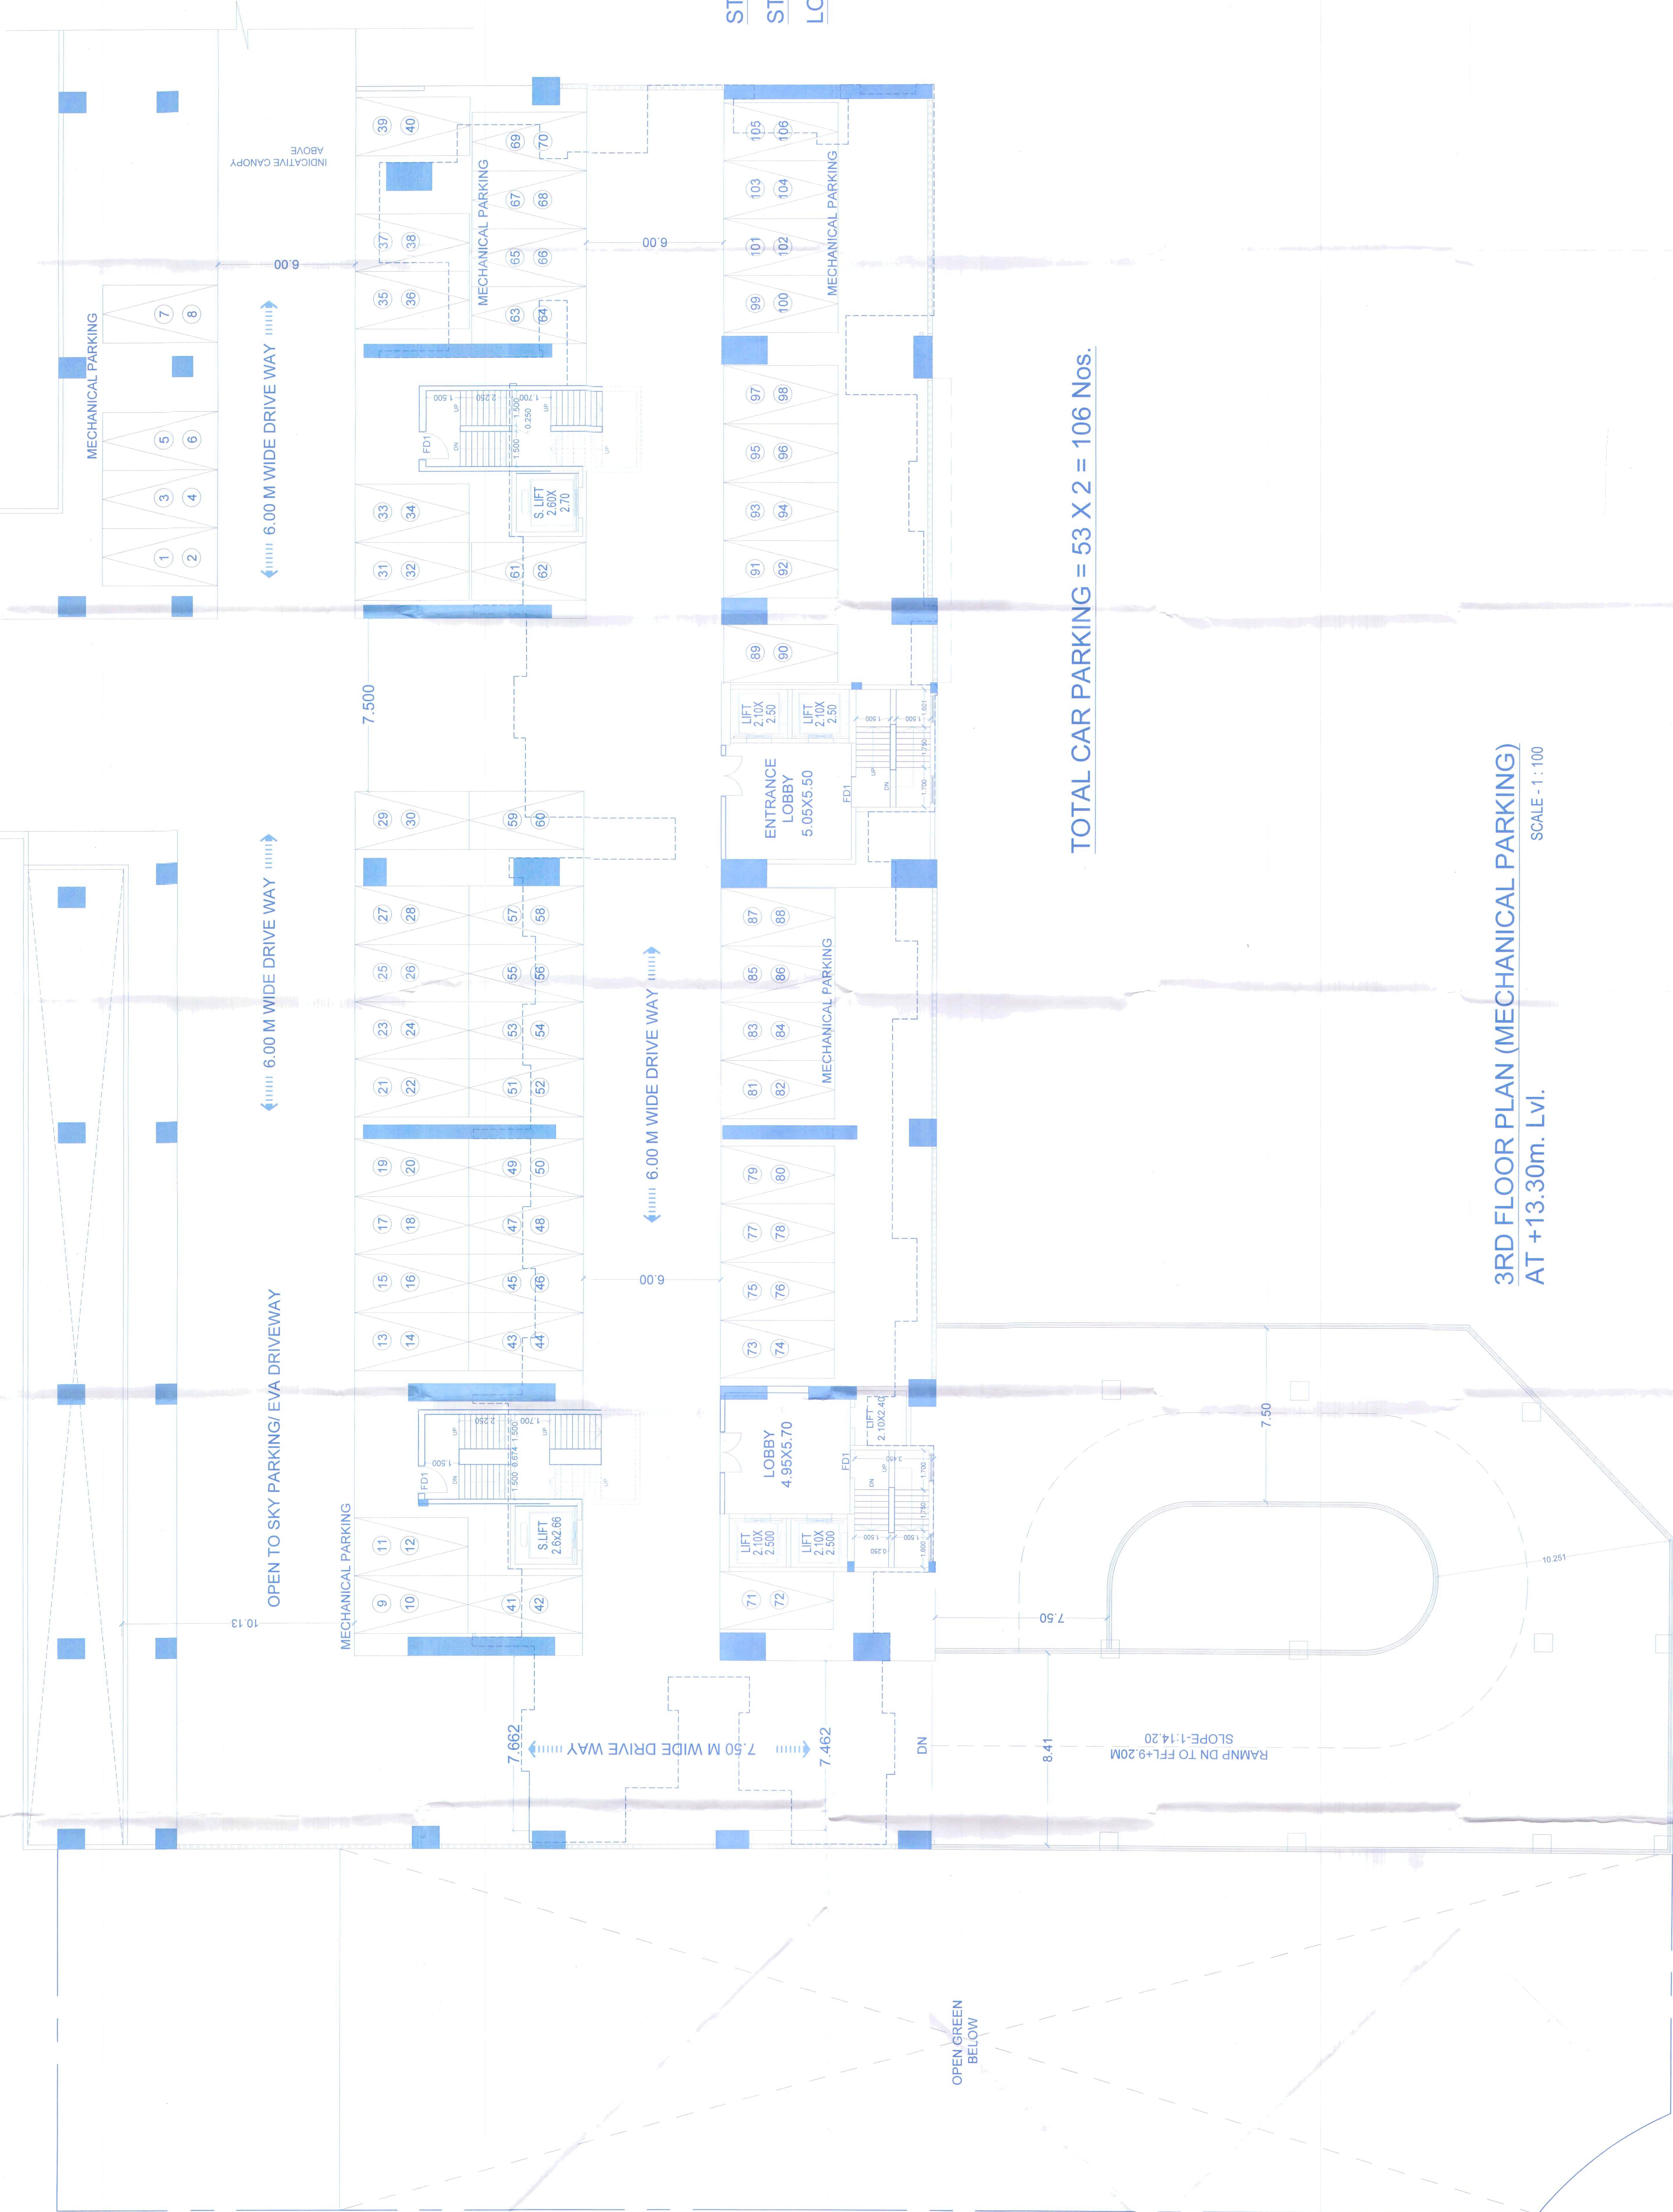

STILT AREA = 2668.055 SQ.M  
STAIRCASE/LIFT AREA = 137.645 SQMT.  
LOBBY AREA = 60.63 SQMT.

TOTAL CAR PARKING = 53 X 2 = 106 Nos.

3RD FLOOR PLAN (MECHANICAL PARKING)  
AT +13.30m. Lvl.  
SCALE - 1 : 100

**DESCRIPTION OF PROPOSAL**  
L&T SEAWOODS RESIDENCES  
PROPOSED AMENDMENT TO COMMERCIAL CUM RESIDENTIAL  
DEVELOPMENT IN INTEGRATED SEAWOODS PROJECT ON PLOT NO. R-1,  
SECTOR - 40, SEAWOODS, NERUL, NAVI MUMBAI.

**NAME & SIGNATURE OF OWNER**  
M/s. L&T SEAWOODS LTD.

**NAME & SIGNATURE OF ARCHITECT**  
Hiten Sethi & Associates  
Architects/Planners/Interior Designers/Project Management  
HEAD OFFICE: Ground Floor, Yashwantrao Chavan Park No. 6, Sector - 58 A, Palm Beach Road,  
Nerul, Navi Mumbai, Maharashtra, India - 400706  
E-mail: info@hiteshi.com | archi@hiteshi.com | Web Site: www.hiteshi.com

SCALE	1:100
DATE	25/06/2020
DRWING	ARCHITECT
CHECK BY	ARCHITECT
PROJECT NO.	7_202

**HSA**  
HITEEN SETHI ARCHITECTS  
ARCHITECTS/PLANNERS/INTERIOR DESIGNERS/PROJECT MANAGEMENT  
HEAD OFFICE: Ground Floor, Yashwantrao Chavan Park No. 6, Sector - 58 A, Palm Beach Road,  
Nerul, Navi Mumbai, Maharashtra, India - 400706  
E-mail: info@hiteshi.com | archi@hiteshi.com | Web Site: www.hiteshi.com