

BUILDING SECTION ON A'---A'  
SCALE: 1:100 "B" WING

**FORM - II**

**CONTENT OF SHEET**  
"BUILDING SECTION ON A'---A'":

**CERTIFICATE OF AREA**  
CERTIFIED THAT I HAVE SURVEYED THE PLOT UNDER REFERENCE ON AND THAT THE DIMENSIONS OF SIDES, ETC. OF PLOT STATED ON THE PLAN ARE AS MEASURED ON SITE AND THE AREA SO WORKED OUT IS \_\_\_\_\_ SQUARE METERS AND TALLIES WITH THE AREA STATED IN THE DOCUMENT OF OWNERSHIP/TOWN PLANNING SCHEME RECORDS.

SIGNATURE OF LICENSED SURVEYOR/ARCHITECT/ENGINEER/STRUCTURAL ENGINEER/SUPERVISOR \_\_\_\_\_

**ARCHITECT DESCRIPTION OF PROPOSAL & PROPERTY**  
PROPOSED BUILDING ON PLOT BEARING C.T.S. NO. 396, 396 / 1 TO 59, PANJABI CHAWAL, SUBHASH ROAD, JANTA MARKET, BHANDUP (W) MUMBAI 400 078.  
AMRUT SRUSHTI CO-OP HOUSING SOCIETY (PROP)

**NAME OF SOCIETY**  
AMRUT SRUSHTI CO-OP HOUSING SOCIETY (LTD)



**NAME & SIGN. OF OWNER**  
M/S JAYSHREE BUILDERS


STAMP OF DATE OF RECEIPT OF PLANS \_\_\_\_\_ STAMP OF DATE OF APPROVAL OF PLANS \_\_\_\_\_

This is cancelled. Approval to the Previous Plans sanctioned under no. \_\_\_\_\_  
Dated: \_\_\_\_\_

Approved Subject to the condition Mentioned in this office permission  
Letter no. \_\_\_\_\_  
Dt: **1 JUL 2024**  
Executive Engineer  
Slum Rehabilitation Authority

REVISION	DATE	DESCRIPTION	SIGNATURE
JOB NO. 00	DRN BY	SCALE AS SHOWN	
CHK BY			
NORTH			

  
  
 ASSOCIATES  
 ARCHITECT AND CIVIL DESIGNER  
 103, 11TH FLOOR, CHANDRANAGAR, NEAR MIDC, WAGLE, PUNE, THANE (W) 022 26813369

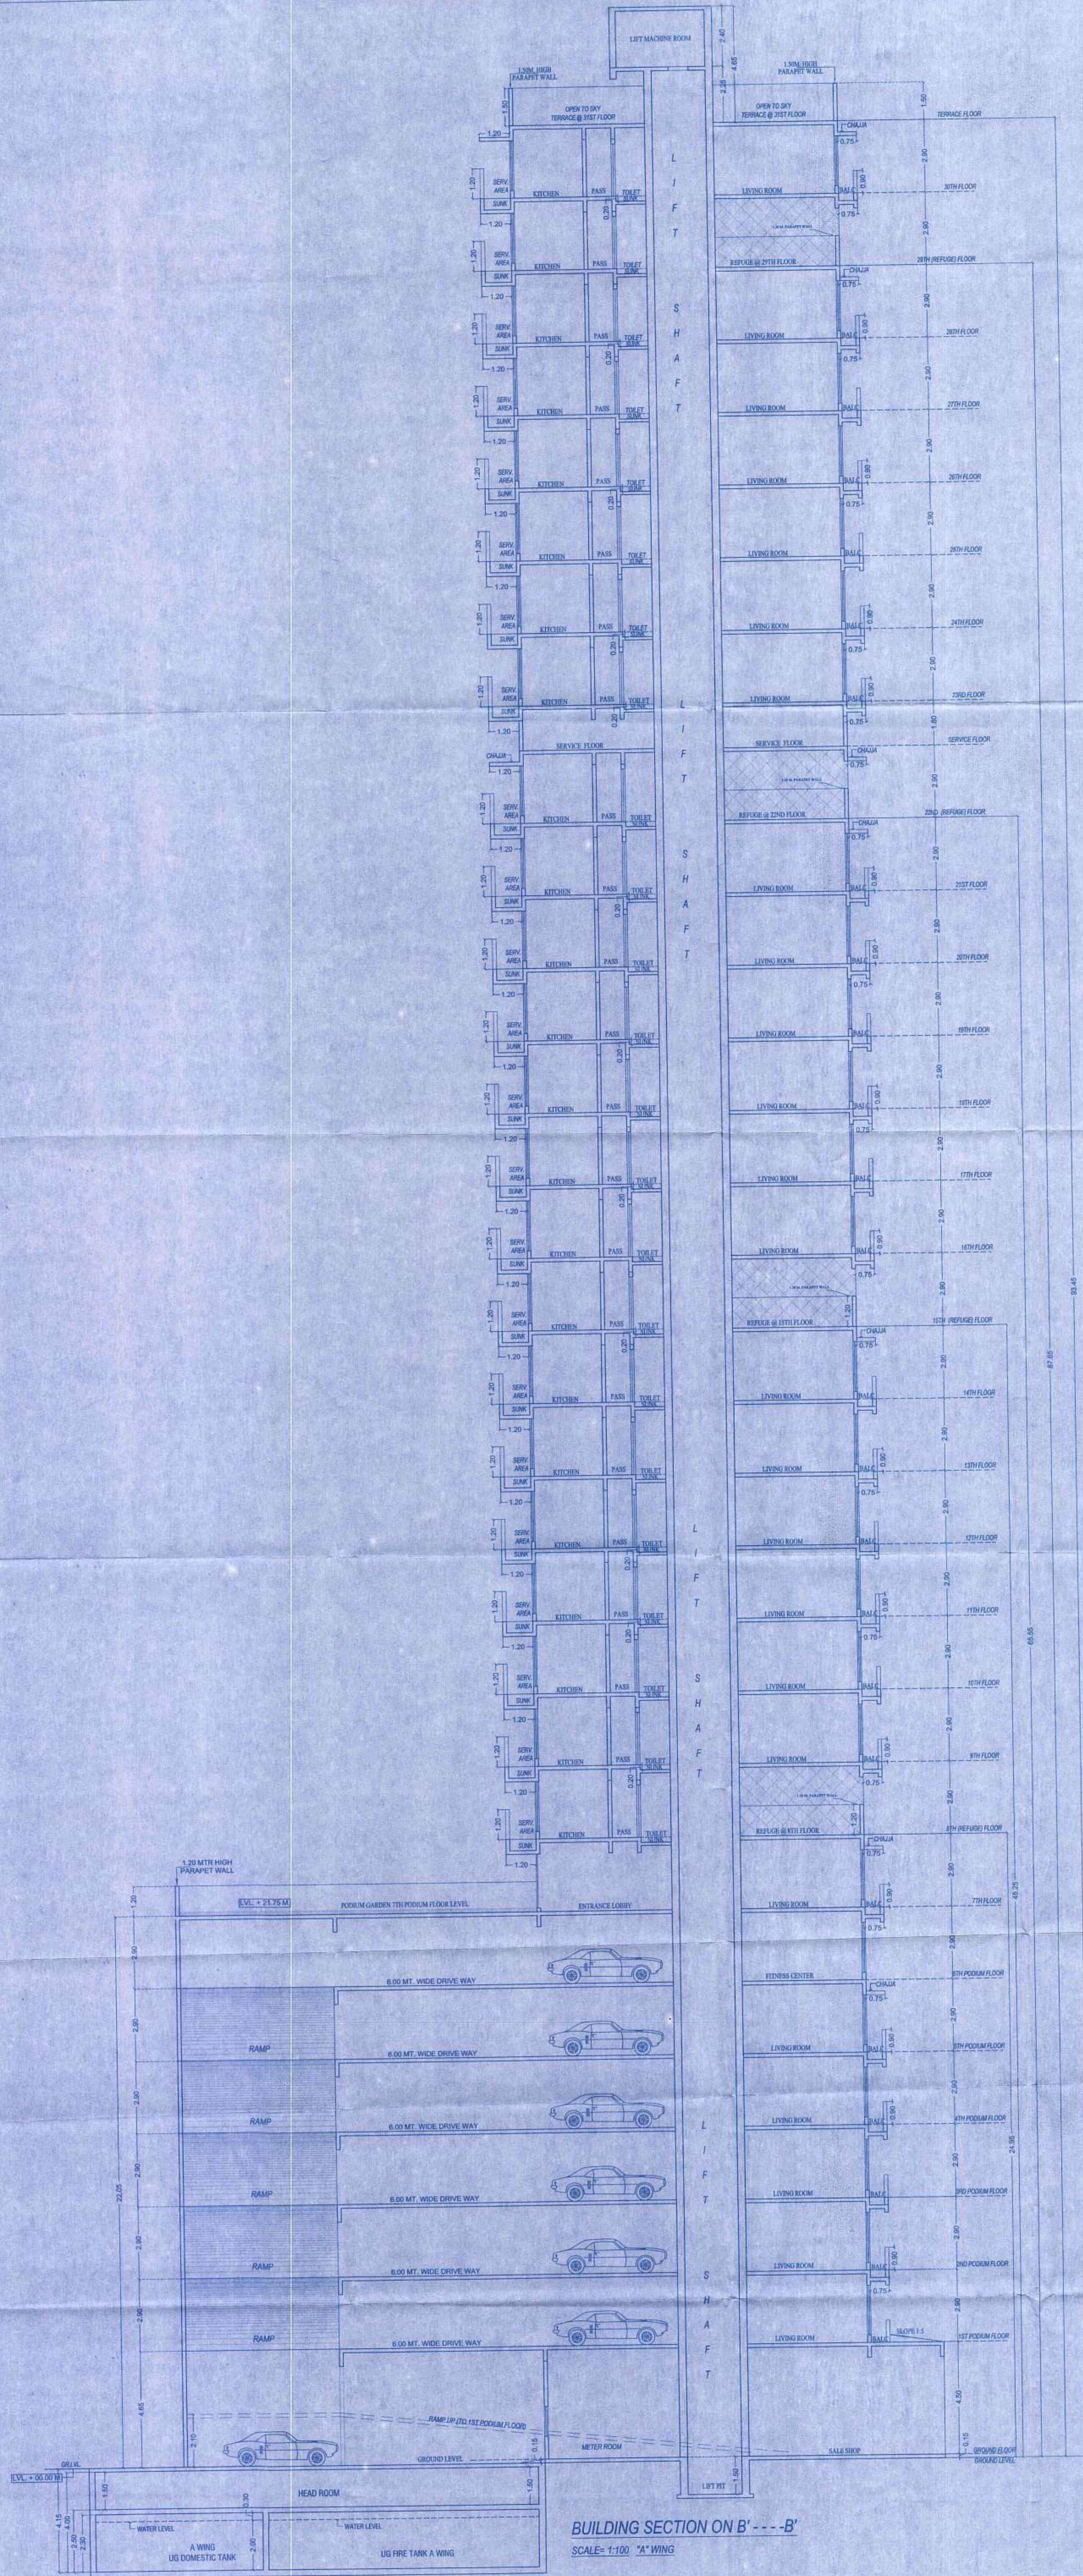

**FORM - II**

**CONTENT OF SHEET**  
BUILDING SECTION ON B'---B'

**CERTIFICATE OF AREA**  
CERTIFIED THAT I HAVE SURVEYED THE PLOT UNDER REFERENCE ON AND THAT THE DIMENSIONS OF SIDES, ETC. OF PLOT STATED ON THE PLAN ARE AS MEASURED ON SITE AND THE AREA SO WORKED OUT IS ... SQUARE METERS AND TALLIES WITH THE AREA STATED IN THE DOCUMENT OF OWNERSHIP/TOWN PLANNING SCHEME RECORDS.

SIGNATURE OF LICENSED SURVEYOR/ARCHITECT/ENGINEER/STRUCTURAL ENGINEER/SUPERVISOR

**ARCHITECT DESCRIPTION OF PROPOSAL & PROPERTY**  
PROPOSED BUILDING ON PLOT BEARING C.T.S. NO. 396, 396/1 TO 59, PANJABI CHAWAL, SUBHASH ROAD, JANTA MARKET, BHANDUP (W) MUMBAI 400 078.  
AMRUT SRUSHTI CO-OP HOUSING SOCIETY (PROP)

**NAME OF SOCIETY**  
AMRUT SRUSHTI CO-OP HOUSING SOCIETY (LTD)

**NAME & SIGN. OF OWNER**  
M/S JAYSHREE BUILDERS

**STAMP OF DATE OF RECEIPT OF PLANS / STAMP OF DATE OF APPROVAL OF PLANS**  
to the Previous Plans sanctioned under no. \_\_\_\_\_  
Date: \_\_\_\_\_

Approved Subject to the condition mentioned in this office permission letter dated **JUL 2024**

Essential Engineer  
Slum Rehabilitation Authority

REVISION	DATE	DESCRIPTION	SIGNATURE

JOB NO. 00  
DRAWN BY  
CHECKED BY  
SCALE AS SHOWN  
NORTH

**SWASTIKA ASSOCIATES**  
 ARCHITECTS & ENGINEERS  
 1103, 11TH FLOOR, 2ND STAGE,  
 NEAR MIDC, WAGLE ESTATE,  
 THANE (W). 022 20813369