


### PLOT AREA STATEMENT

PLOT No	PLOT AREA IN (SQ.M)	PLOT No	PLOT AREA IN (SQ.M)
1A	205.67	14	249.56
1B	195.08	15	155.2
1C	270.63	16	155.2
1D	436.59	17	155.2
1E	195.88	18	155.2
2	351.58	19	186.05
3	164.25	20	183.24
4	164.25	21	180.23
5	164.25	22	177.92
6	164.25	23	159.03
7	164.25	24	159.03
8	229.06	25	207.80
9	164.25	26	207.80
10	164.25		
11	164.25		
TOTAL =		5858.46	

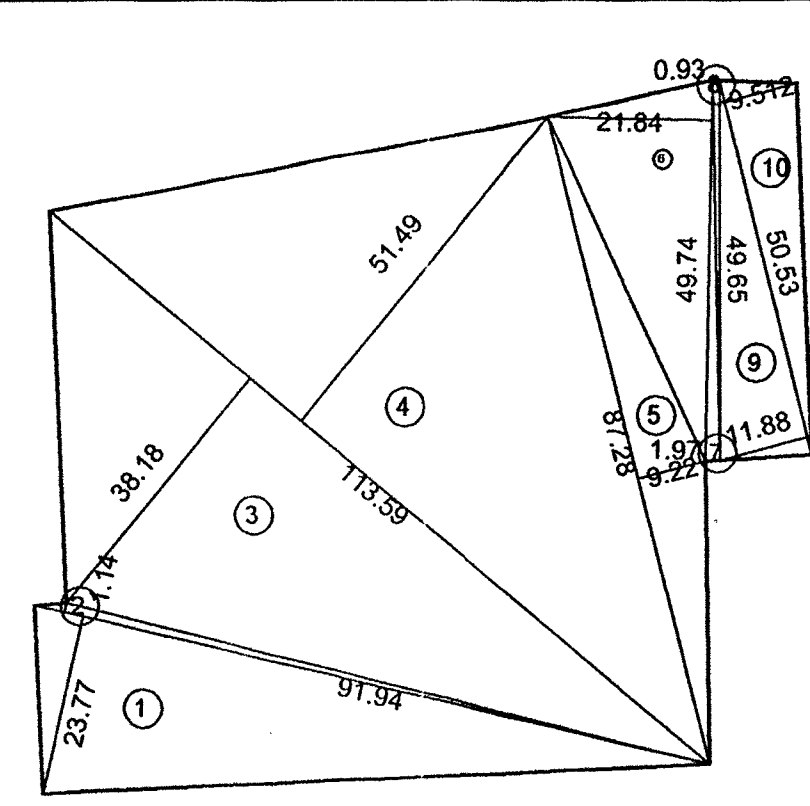

TOTAL LAND AREA DIAGRAM

### TOTAL PLOT AREA

Plot No	Area (sq.m)	Plot No	Area (sq.m)	Total
1	91.94	23.77	0.5	1092.71
2	91.94	1.14	0.5	52.41
3	113.59	38.18	0.5	2168.43
4	113.59	51.49	0.5	2924.37
5	87.28	9.22	0.5	402.36
6	49.74	21.84	0.5	543.16
7	49.74	1.97	0.5	48.99
8	49.65	0.93	0.5	23.09
9	50.53	11.88	0.5	300.15
10	50.53	9.512	0.5	240.32
				<b>7796.0</b>



### PLOT AREA STATEMENT

SR.NO.	PLOT NO.	PLOT AREA STATEMENT					
1A	a	16.39	7.38	0.5	60.48	205.67	
	b	20.11	4.73	0.5	47.56		
	c	20.11	9.71	0.5	97.63		
1B	a	20.07	9.76	0.5	97.94	195.08	
	b	20.07	9.68	0.5	97.14		
1C	a	23.3	11.64	0.5	135.61	270.63	
	b	23.3	11.59	0.5	135.02		
1D	a	33.19	12.40855	0.5	205.92	436.59	
	b	33.19	13.9	0.5	230.67		
1E	a	20.08	9.75	0.5	97.89	195.88	
	b	20.08	9.76	0.5	97.99		
2	a	29.77	13.38	0.5	199.16	351.58	
	b	29.77	10.24	0.5	152.42		
3		18.25	9		164.25	164.25	
4		18.25	9		164.25		
5		18.25	9		164.25		
6		18.25	9		164.25		
7		18.25	9		164.25		
8	a	23.53	11.16	0.5	131.30		229.06
	b	23.53	8.31	0.5	97.77		
9		18.25	9		164.25	164.25	
10		18.25	9		164.25		
11		18.25	9		164.25		
12		18.25	9		164.25		
13		18.25	9		164.25		
14	a	20.38	9.91	0.5	100.98	249.56	
	b	20.38	4.87	0.5	49.63		
	c	20.53	1.1	0.5	11.29		
	d	20.53	8.54	0.5	87.66	155.2	
15		16	9.7		155.2		
16		16	9.7		155.2		
17		16	9.7		155.2		
18		16	9.7		155.2		
19	a	21.13	8.87	0.5	93.71		186.05
	b	21.13	8.74	0.5	92.34		
20	a	20.87	8.85	0.5	92.35	183.24	
	b	20.87	8.71	0.5	90.89		
21	a	20.61	8.82	0.5	90.89	180.23	
	b	20.61	8.67	0.5	89.34		
22	a	20.38	8.82	0.5	89.88	177.92	
	b	20.38	8.64	0.5	88.04		
23		17.67	9		159.03	159.03	
24		17.67	9		159.03		
25		17.67	11.76		207.80		
26		17.67	11.76		207.80		
TOTAL PLOTS AREA				5858.46			
O/S							
1		22.24	17.67	392.98			
ROAD AREA							
1		63.74	7	446.18			
2		45	7	315			
3		69.67	7	487.69			
4		31.71	7	221.97			
5		48.82	1.51	73.72			
TOTAL ROAD AREA				1544.56			
PLOTS				5858.46			
O/S				392.98			
TOTAL				7796.00			

APPROVED STAMP

Final / Layout Sanctioned  
Vide CBR No...21...Dt. 21/03/2022

Rahul Jadhav  
CHIEF EXECUTIVE OFFICER,  
DEVLALI CANTONMENT

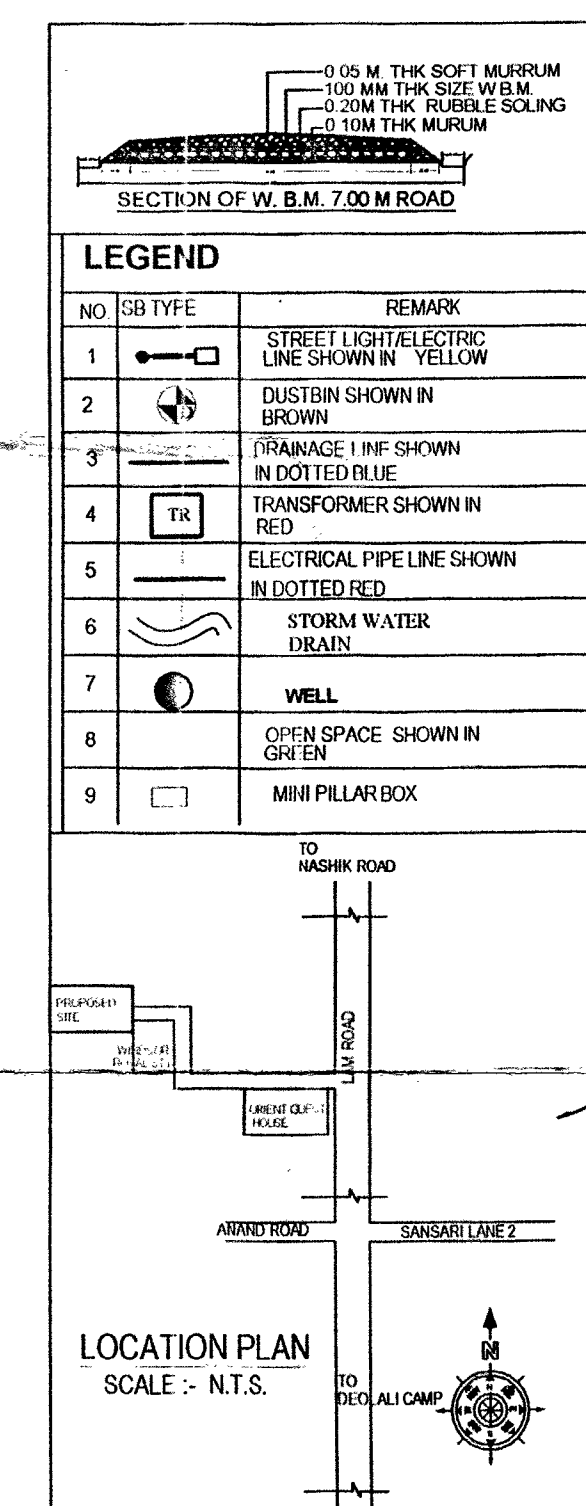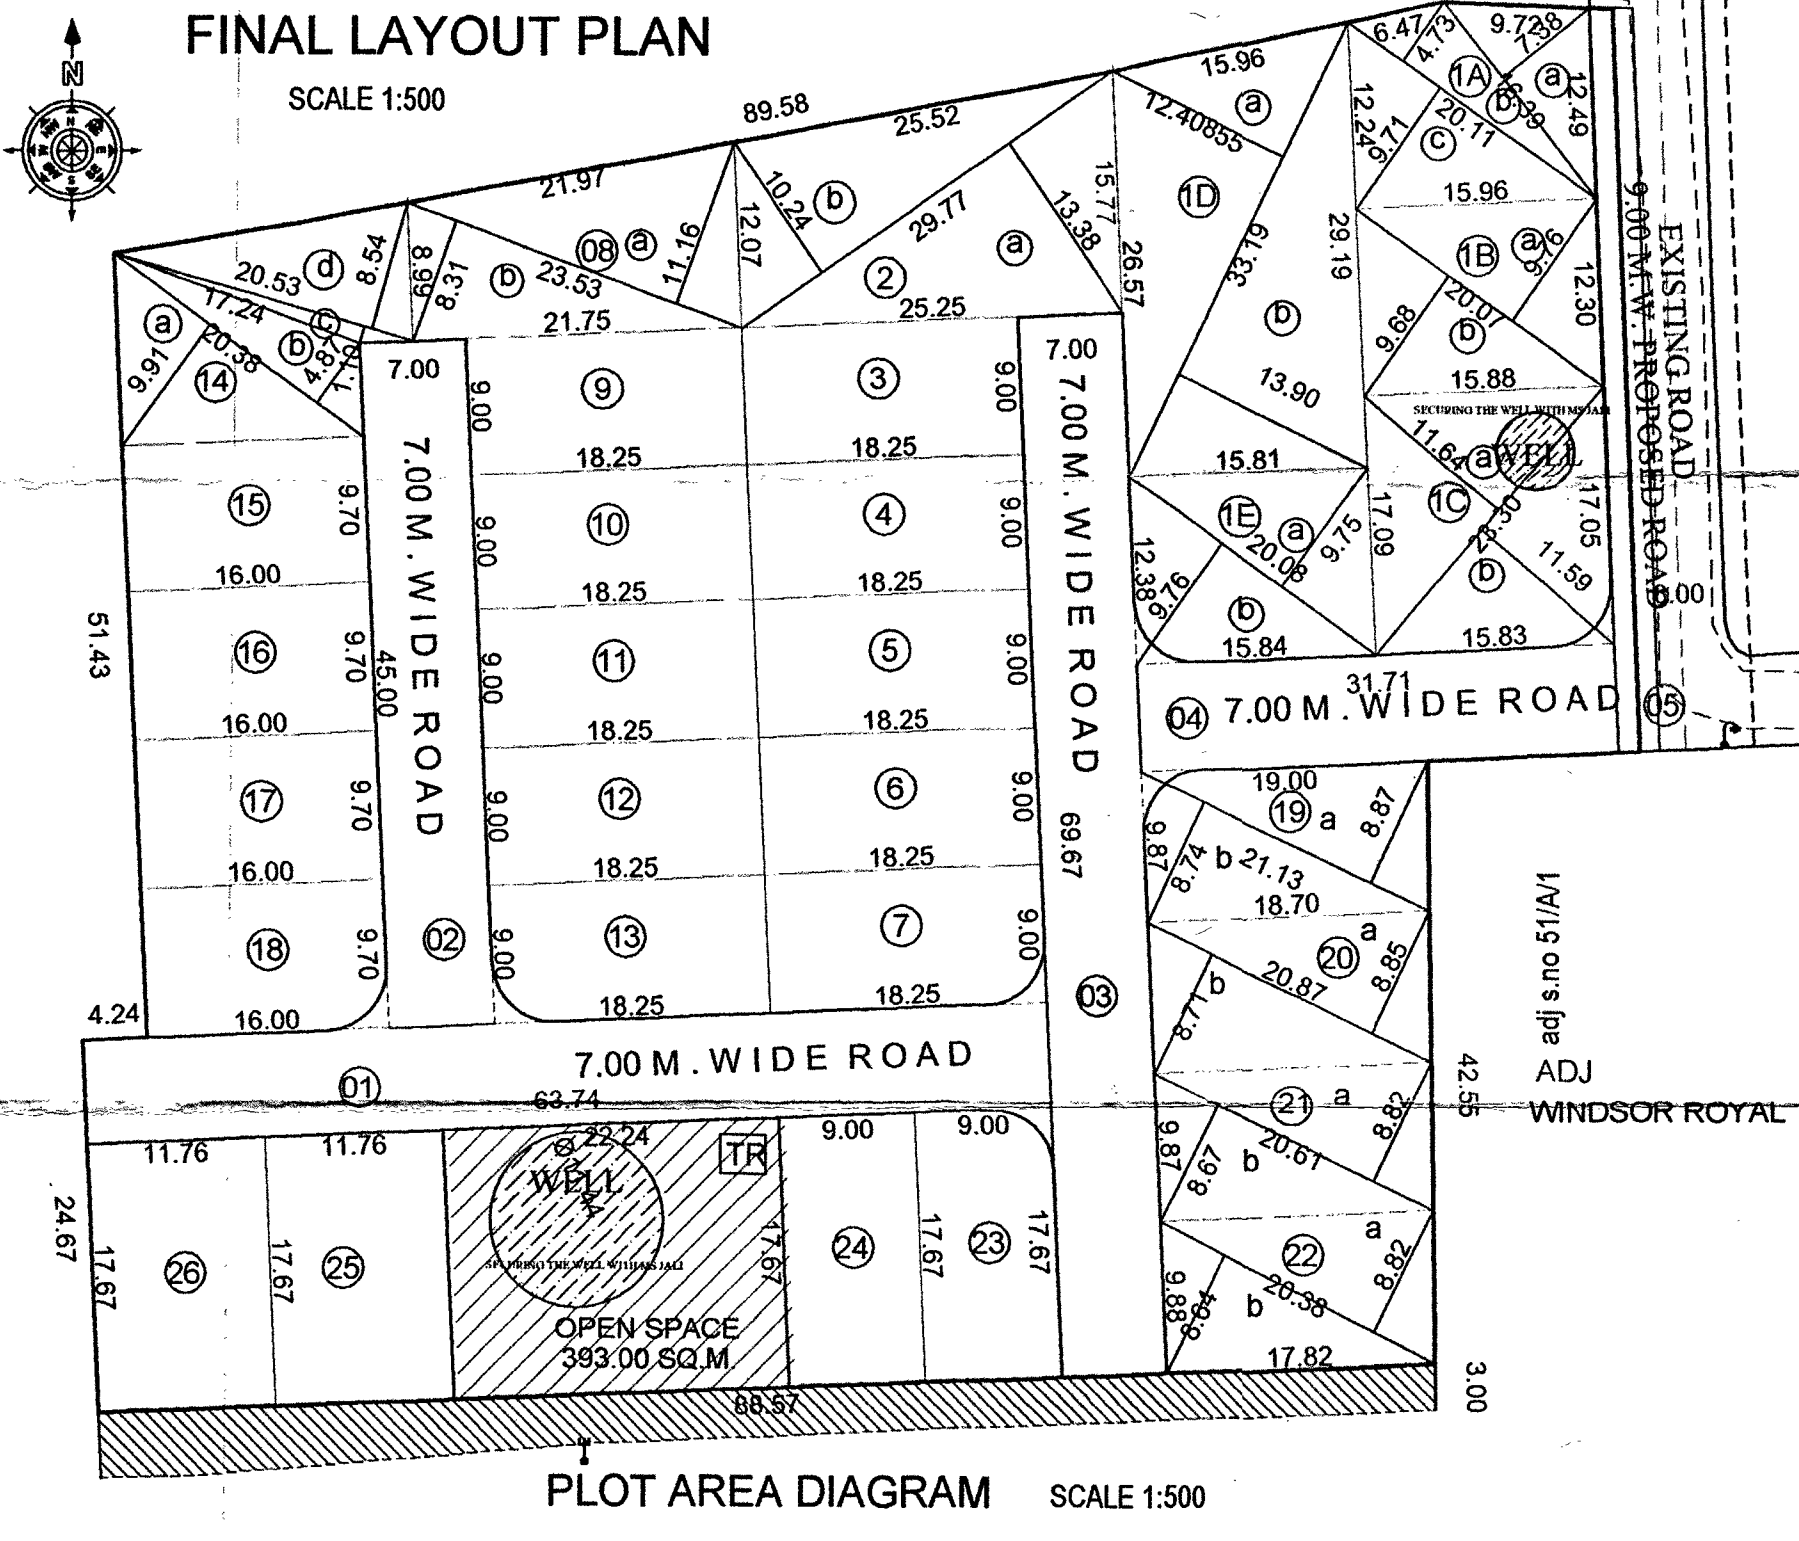

7/12 EXTRACT SUMMARY

1] 153/1/2 = 7296.00 SQ.M.

2] 51A/1 = 500.00 SQ.M.

TOTAL LAND AREA = 7796.00 SQ.M.

AREA STATEMENT

AREA OF LAND = 7796.00 SQ.M

AREA U ROAD = 1544.56 SQ.M.

AREA U.OPEN SPACE = 392.98 SQ.M.

NET AREA OF PLOT = 5858.46 SQ.M.

CERTIFICATE OF AREA

CERTIFIED THAT THE PLOT UNDER REFERENCE WAS SURVEYED BY ME ON 11/2022 AND THE DIMENSION OF SIDES etc. OF THE PLOT STATED ON PLAN AREA AS MEASURED ON SITE AND THE AREA SO WORKED OUT TALLIES WITH AREA STATED IN DOCUMENT OF 7/12 EXTRACT

PROPOSAL

FINAL LAND LAY OUT PLAN FOR RESIDENTIAL PURPOSE IN REVENUE SURVEY NO 1531/2 & 51A/1 OF SANSARI TALUK & DISTRICT NASHIK

FOR MR TEHMI IRANI & OTHER 02 THROUGH GPAH MR ATISH M. SHAH

AR. Manish Jadhav  
Architect & Interior Designer  
Plot No 3, Sarhad Society,  
Near Ramdas Garden, Ramdas Colony, Crossed Corner, Nashik.  
PH: NO 0253-4021888, MOB. NO. 9422263711  
E-mail: jadhav.manish744@gmail.com

REG. NO. CA/2016/75326  
AN/A/19-25

OWNERS SIGNATURE

REG. NO. CA/2016/75326