

OFFICE OF THE KALYAN DOMBIVLI
MUNICIPAL CORPORATION, KALYAN.
Building Plan No. KP/KD/2021-22/89/357
KDR/CP/TPD/12/10/2024
Date - 14/02/2024.


SANCTIONED



ASSISTANT DIRECTOR OF
PLANNING
KALYAN MUNICIPAL CORPORATION







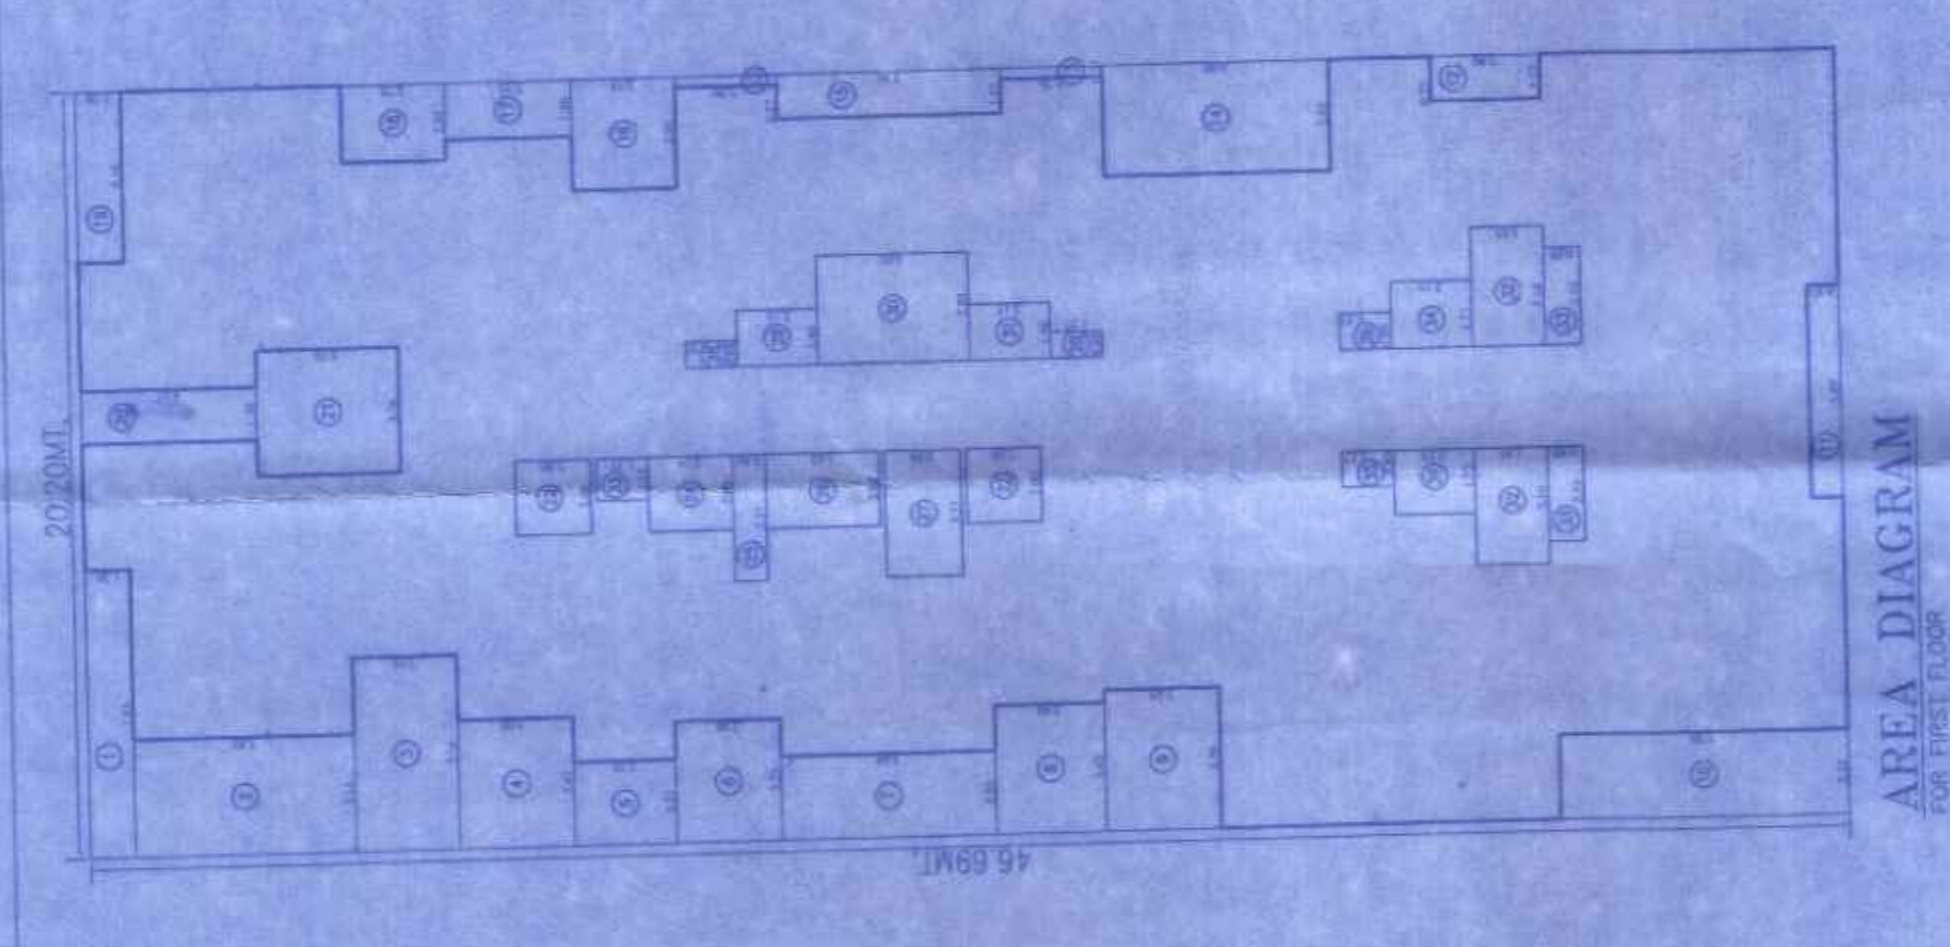



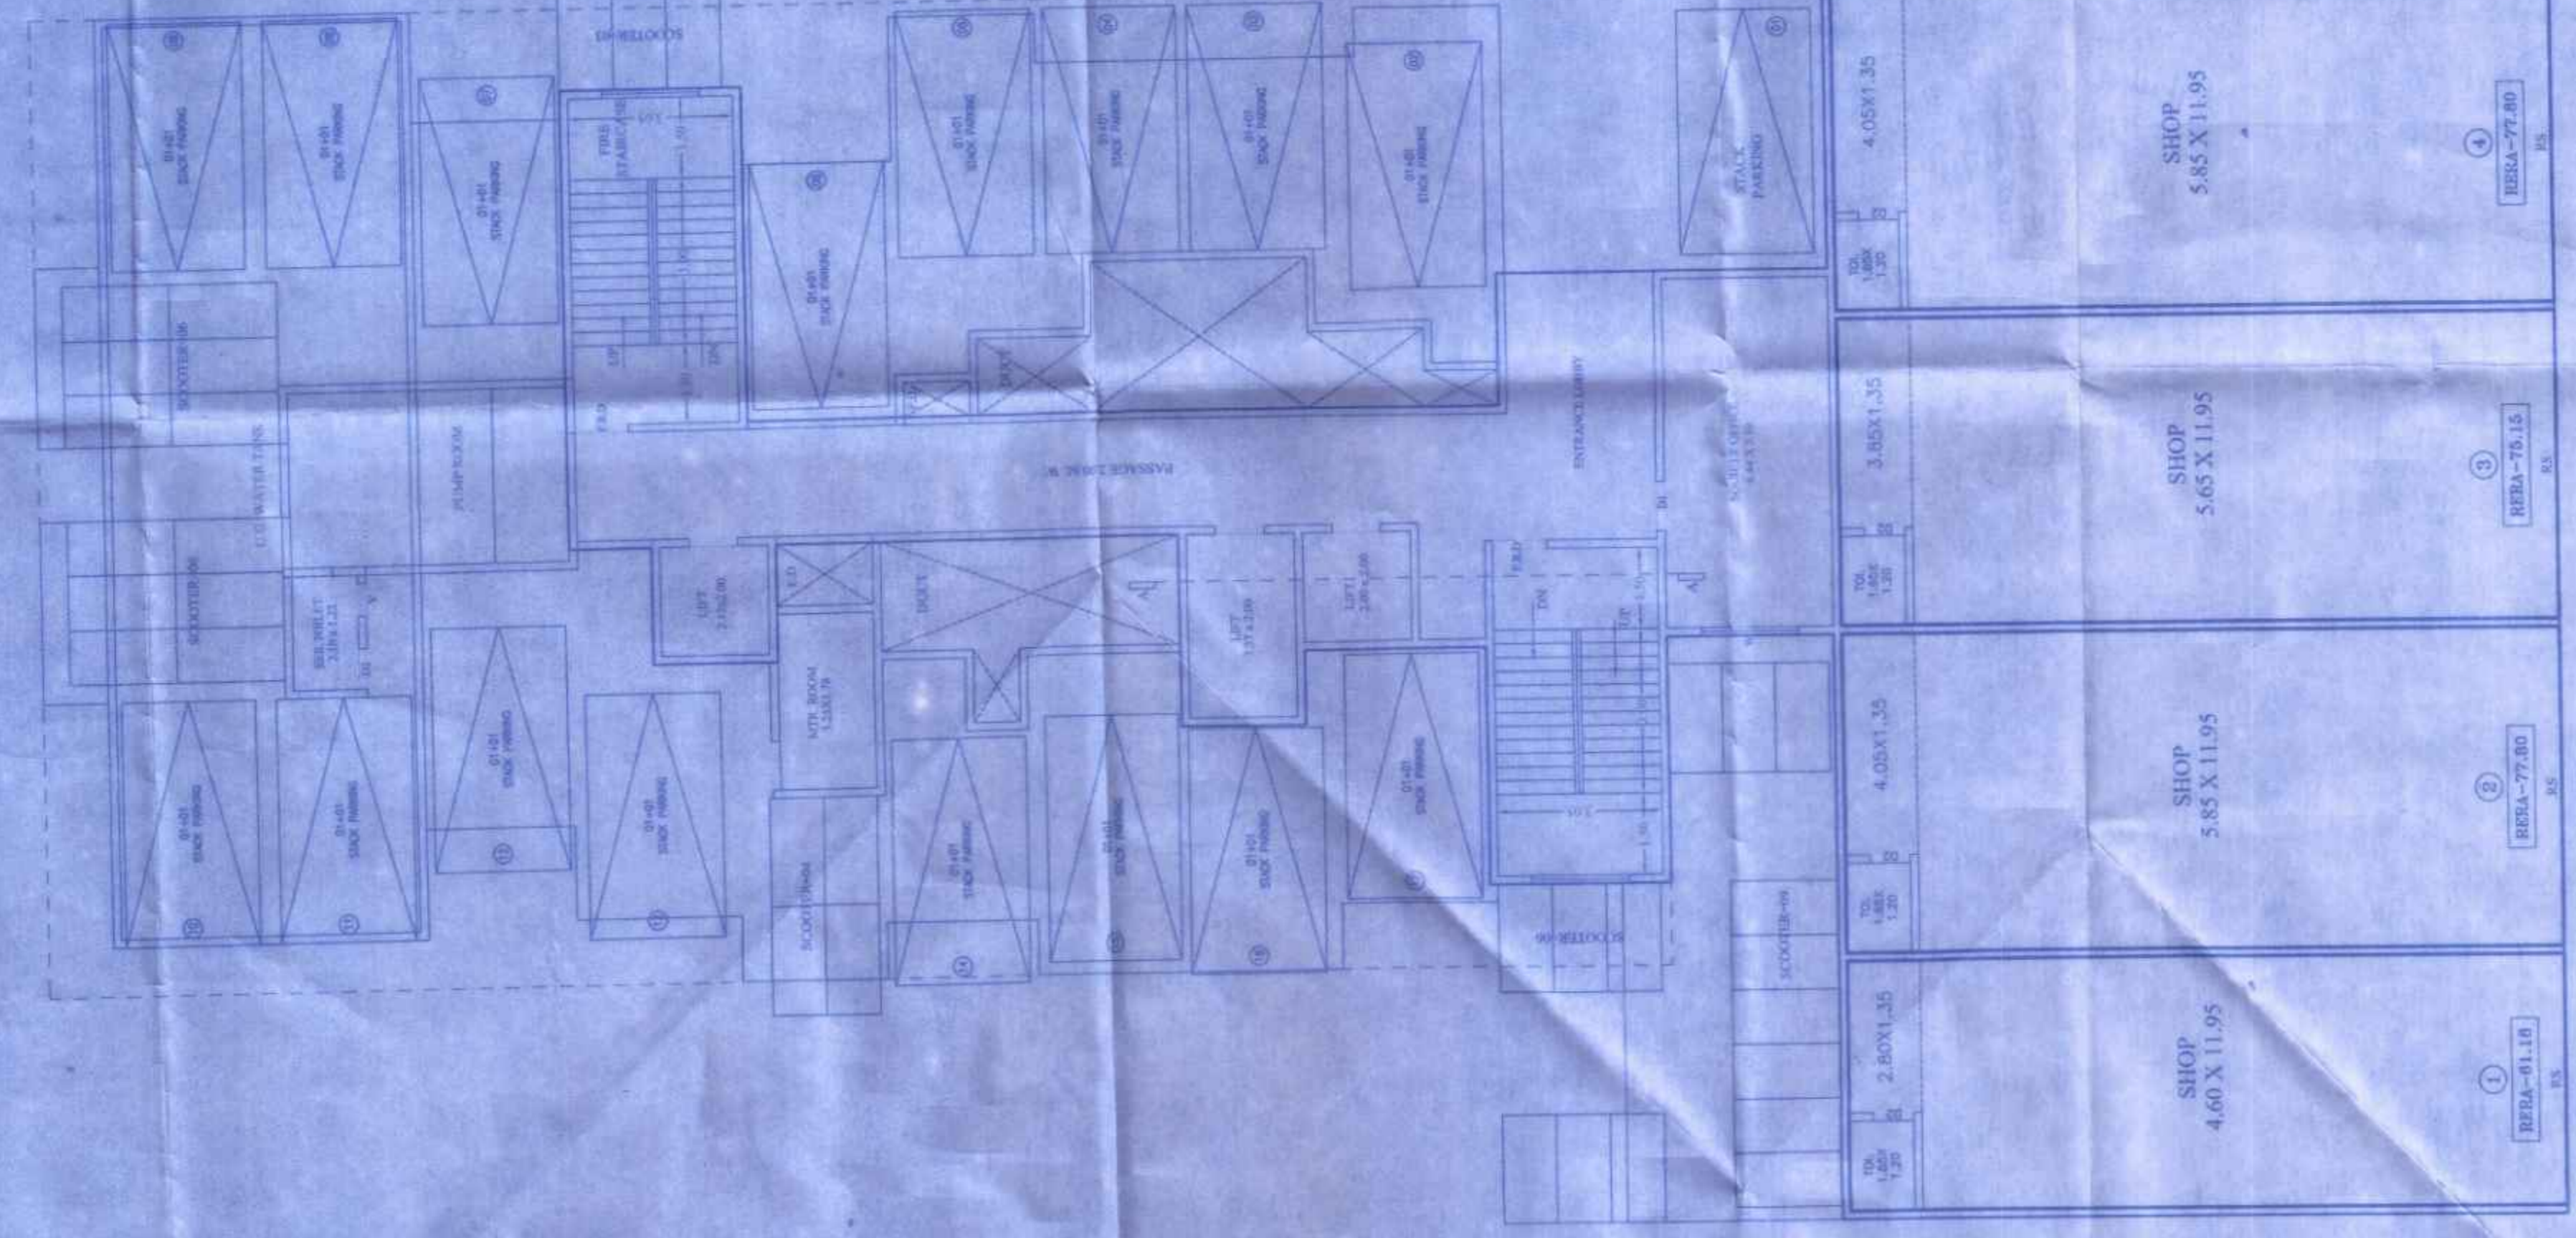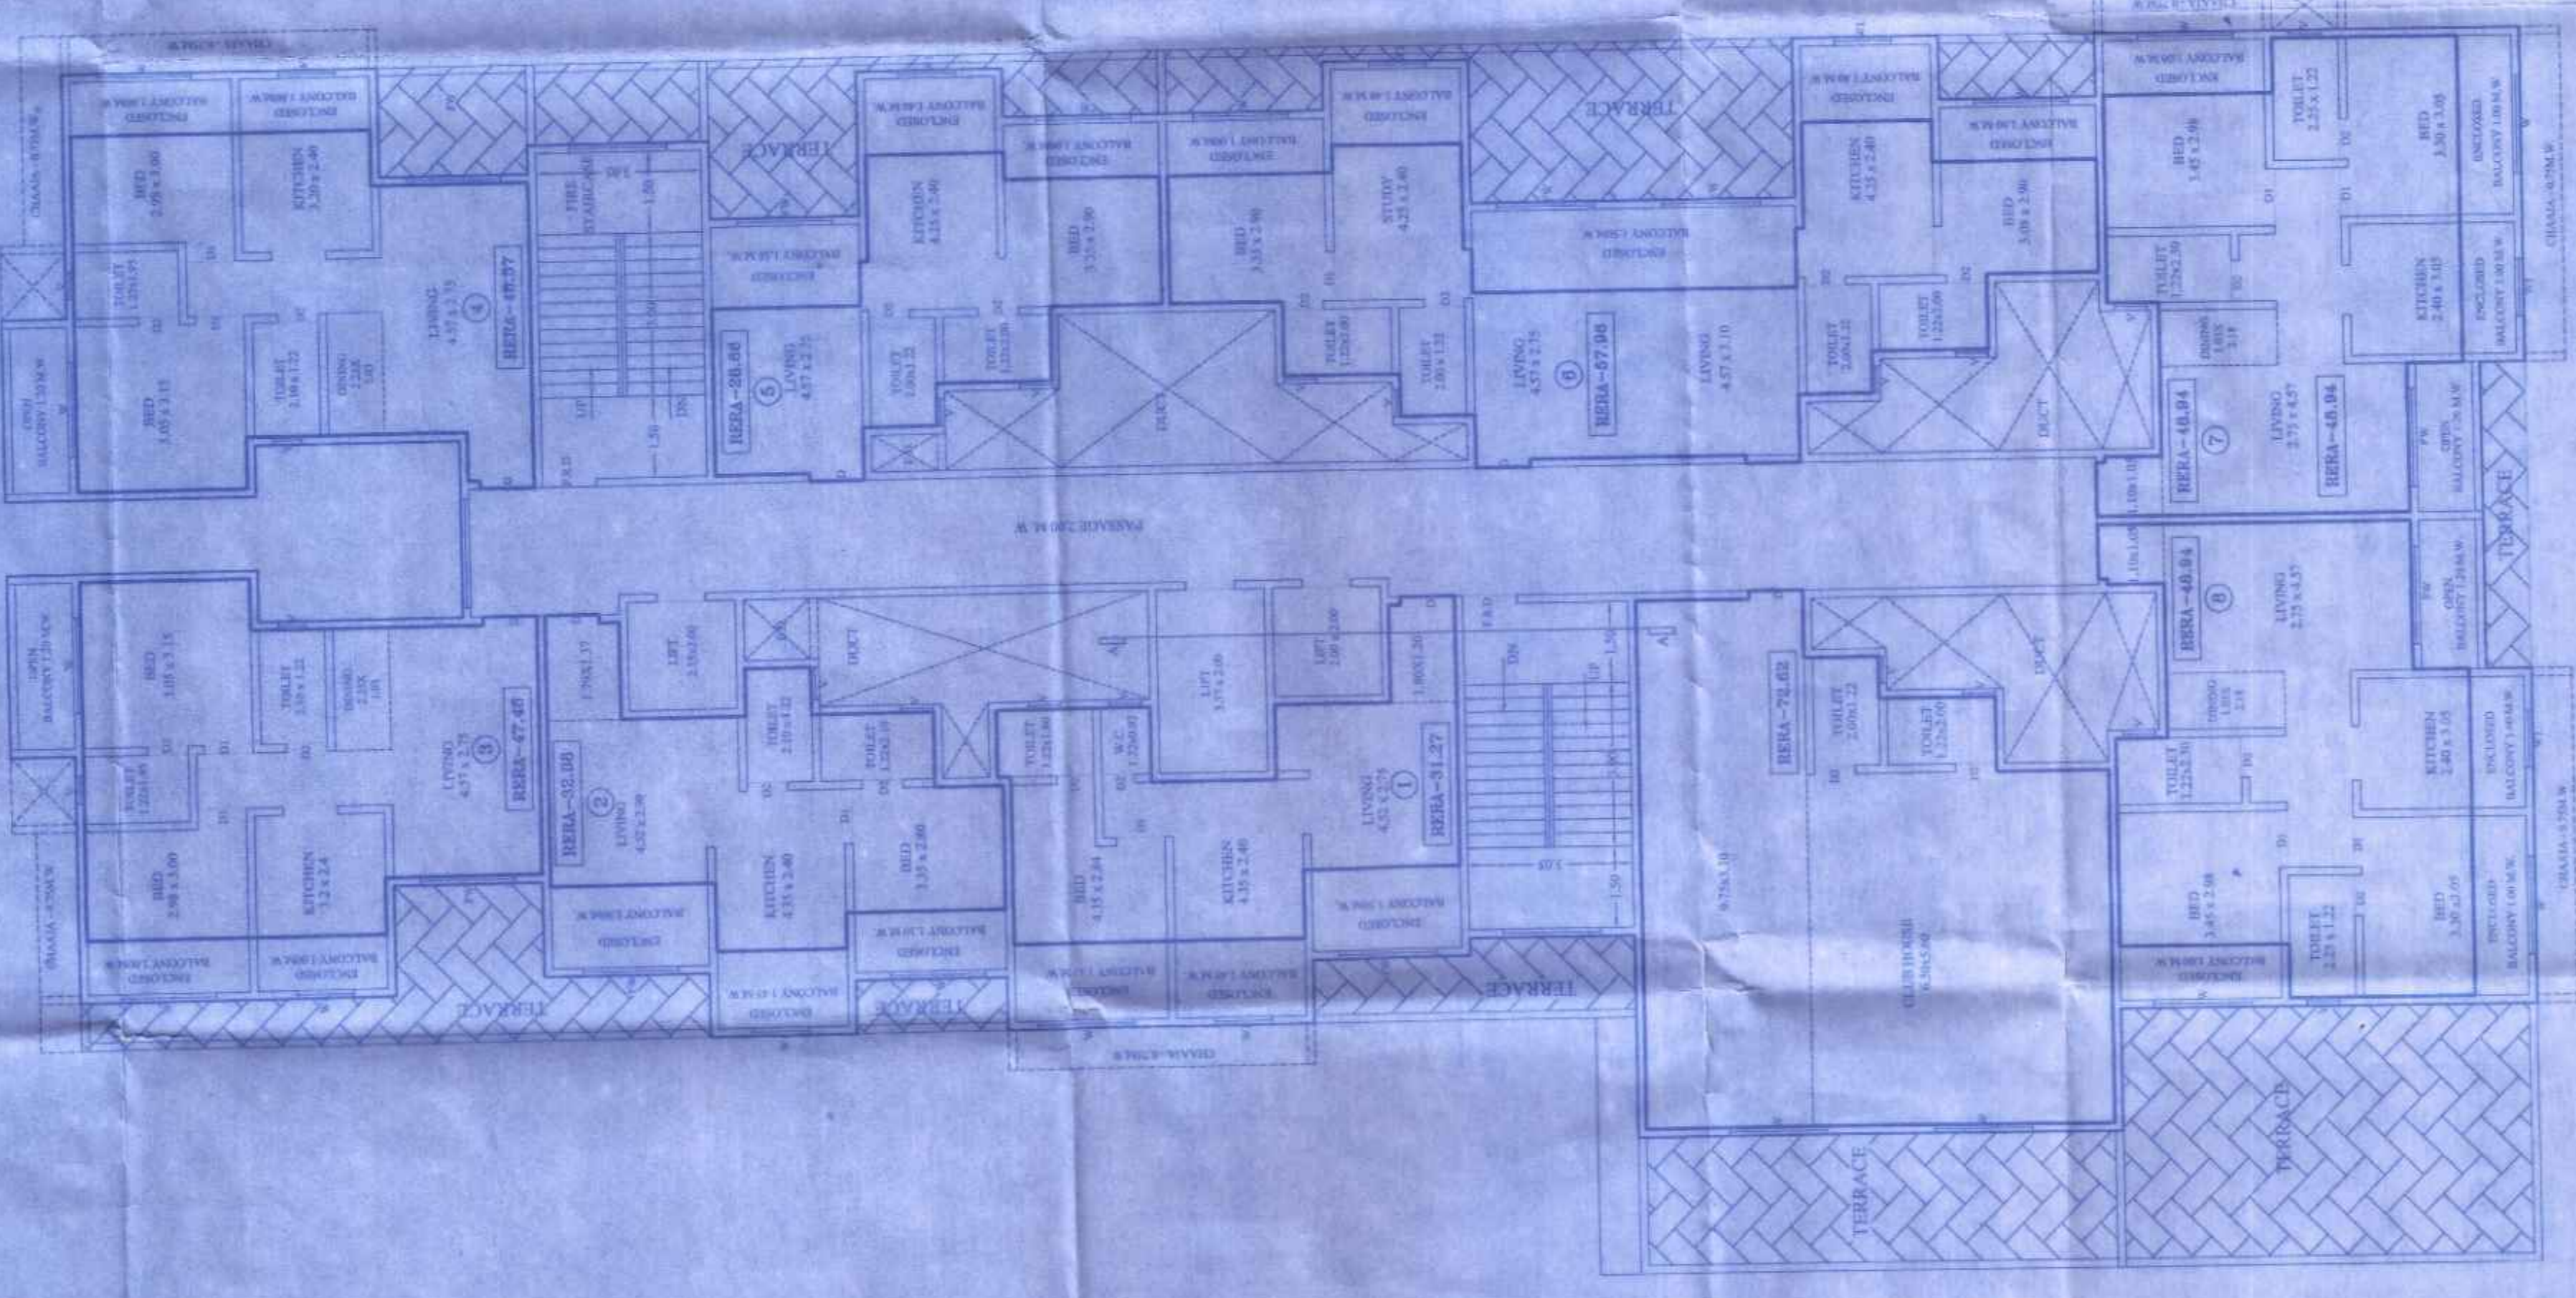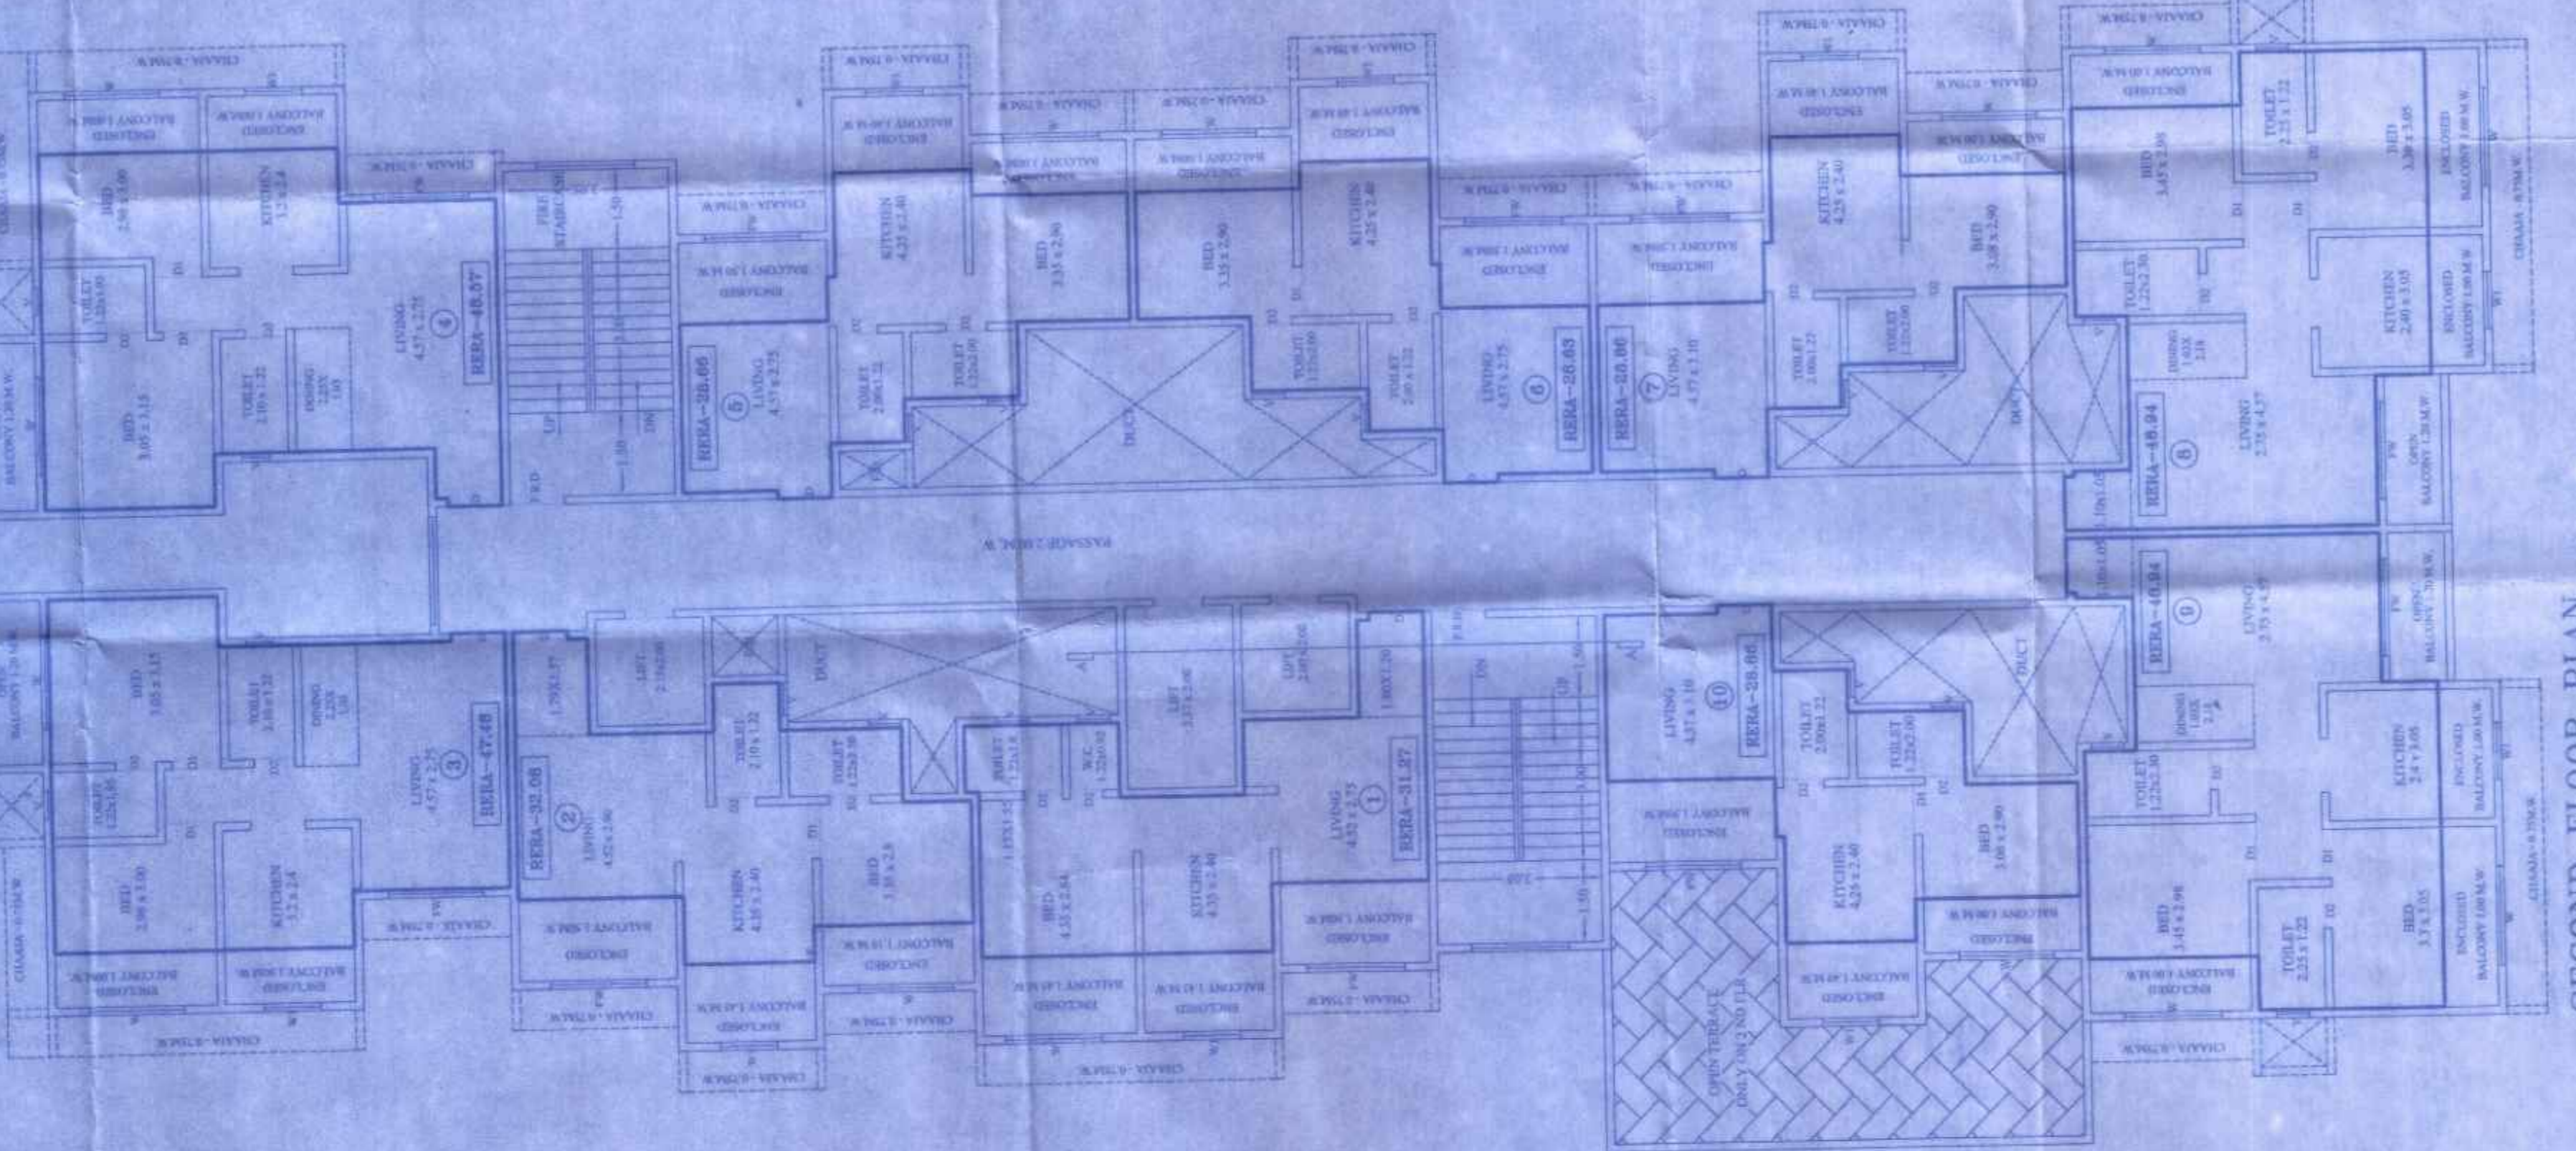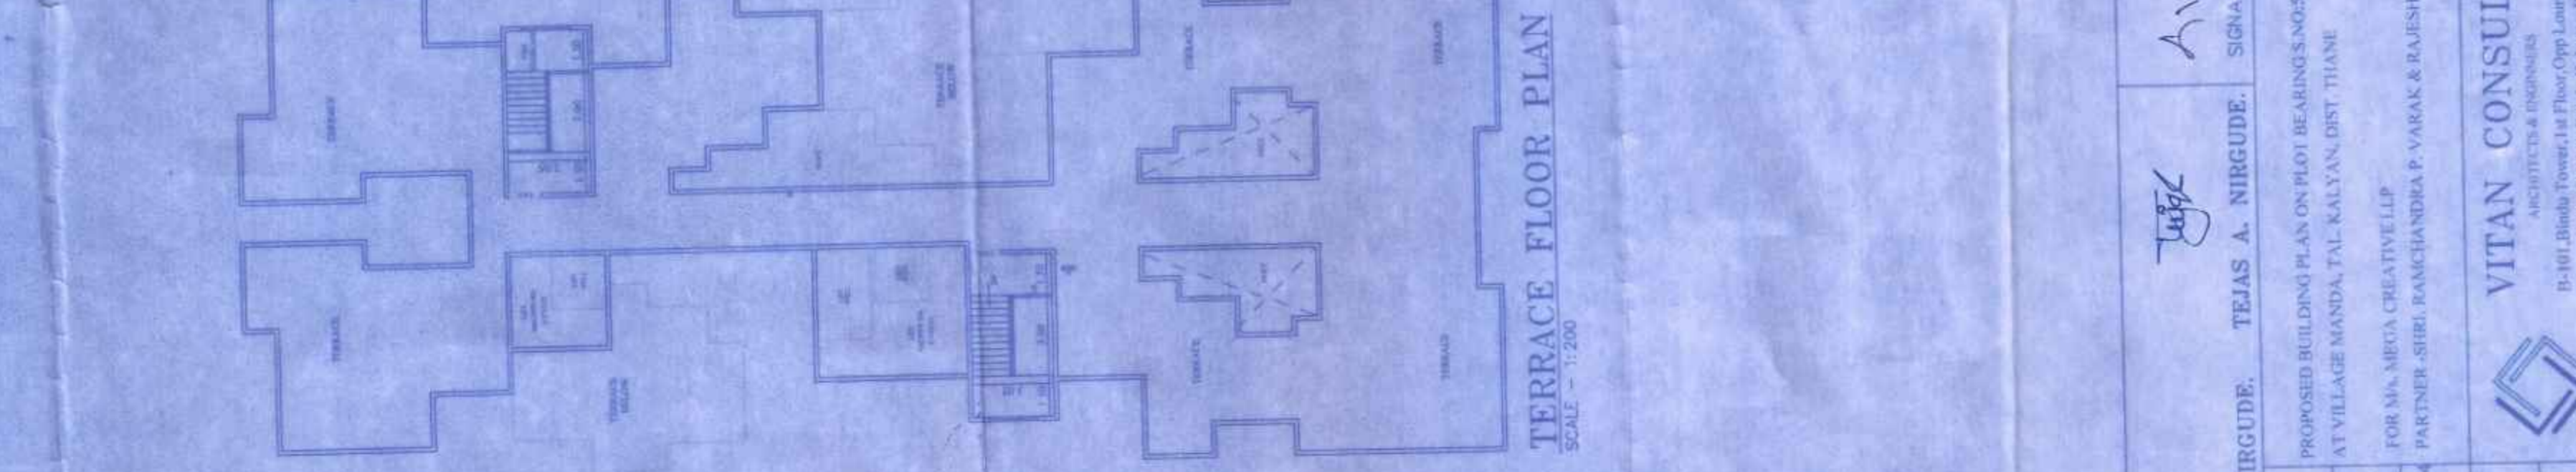

ARCHITECT:

AT VILLAGE MANDAL TAL. KALYAN, DIST. THANE


DATE: 03/02/2024

DR. BY: SUBHASH
SCALE: 1:100

VITAN CONSULTANTS
ARCHITECTS & ENGINEERS

