

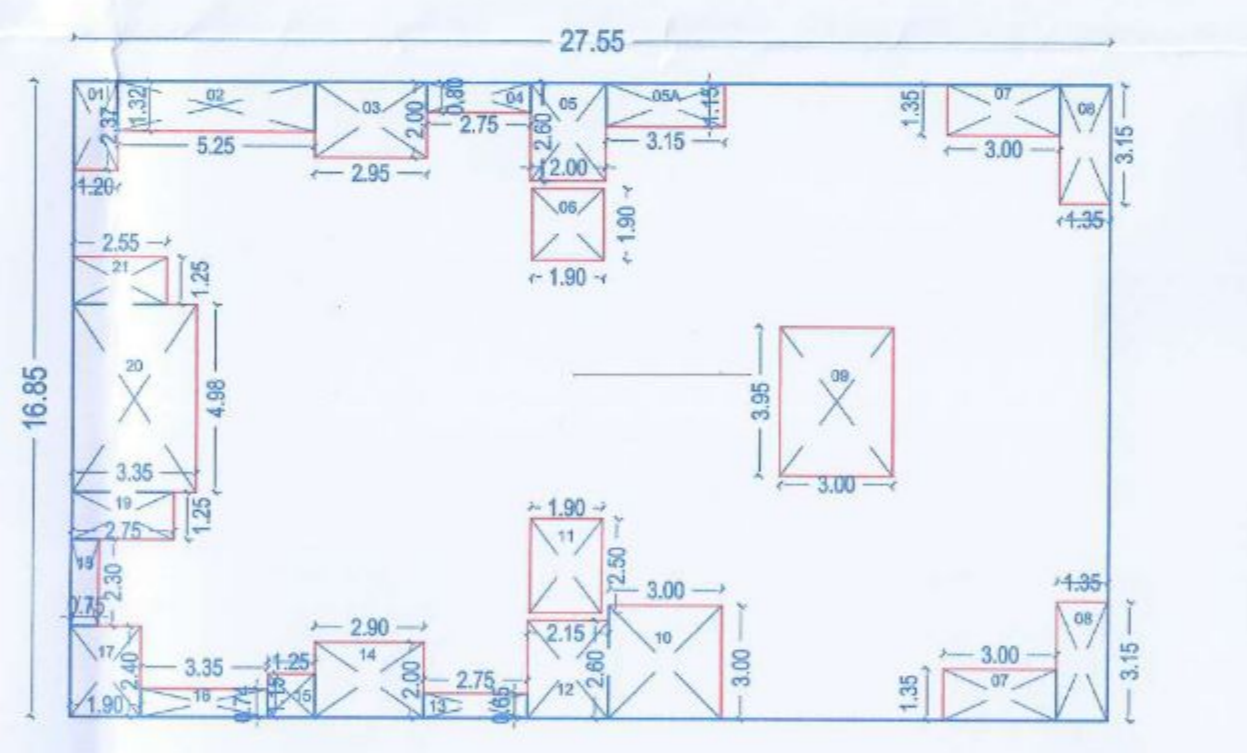
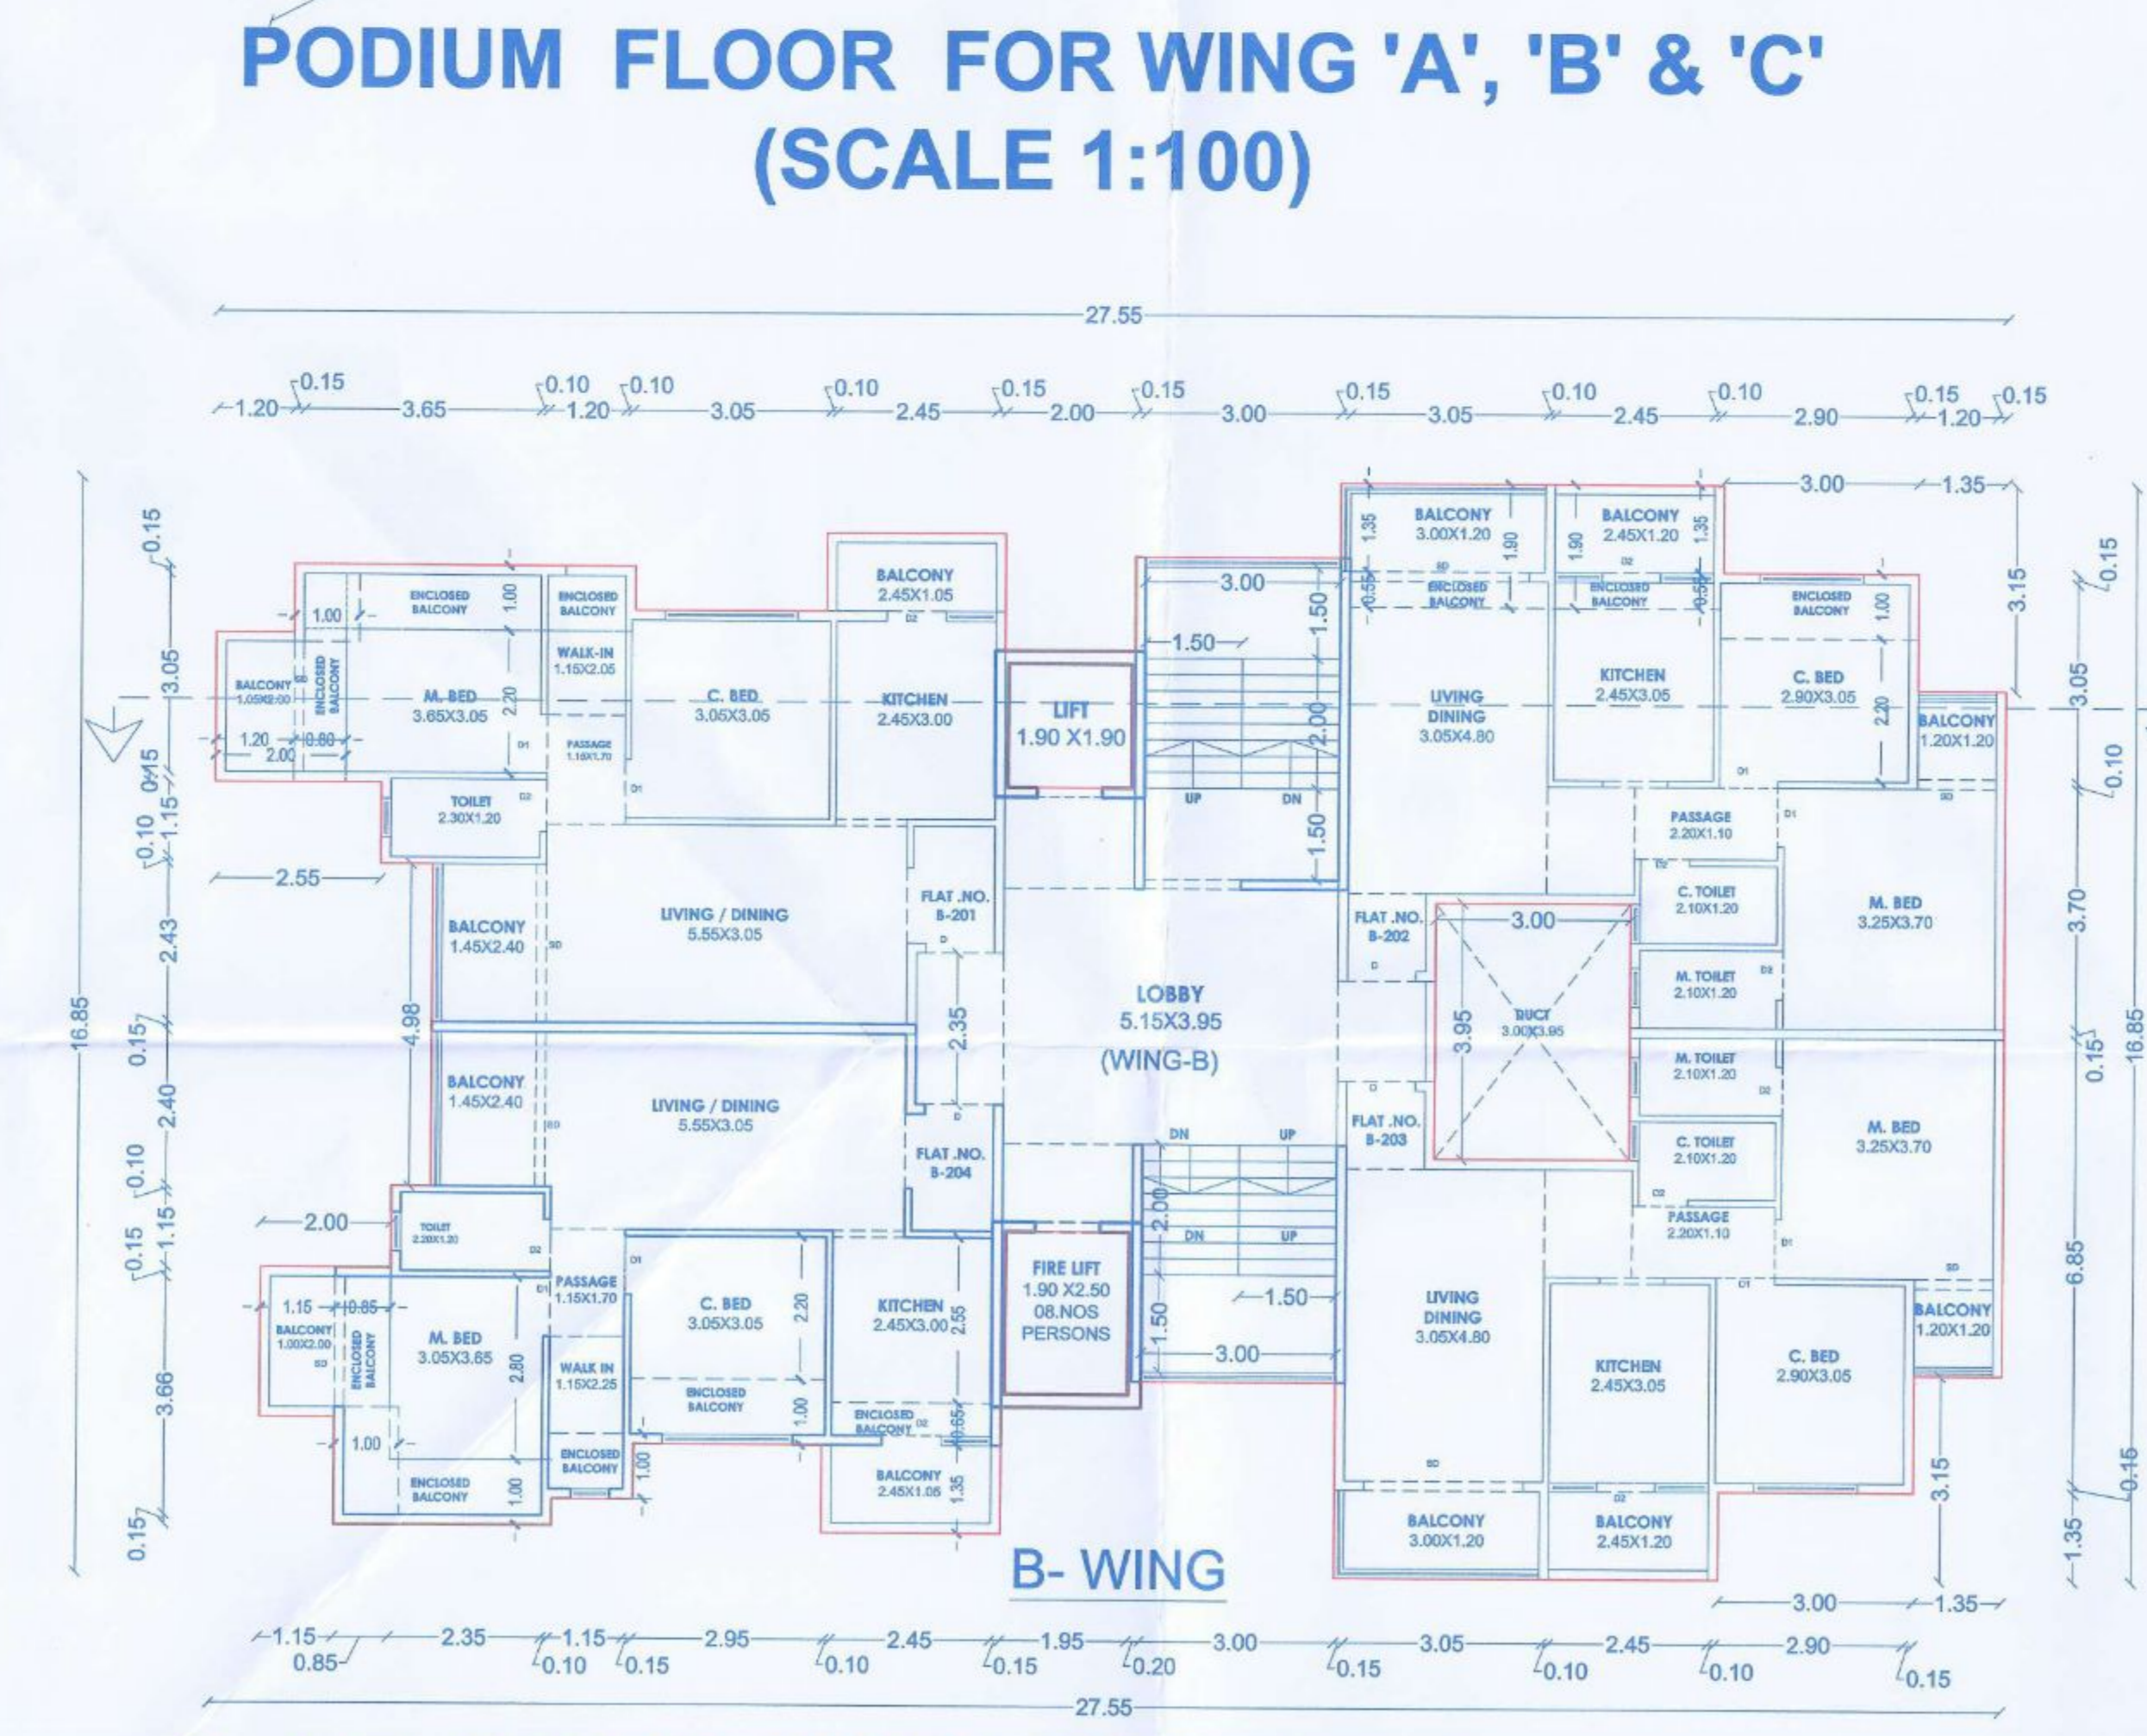
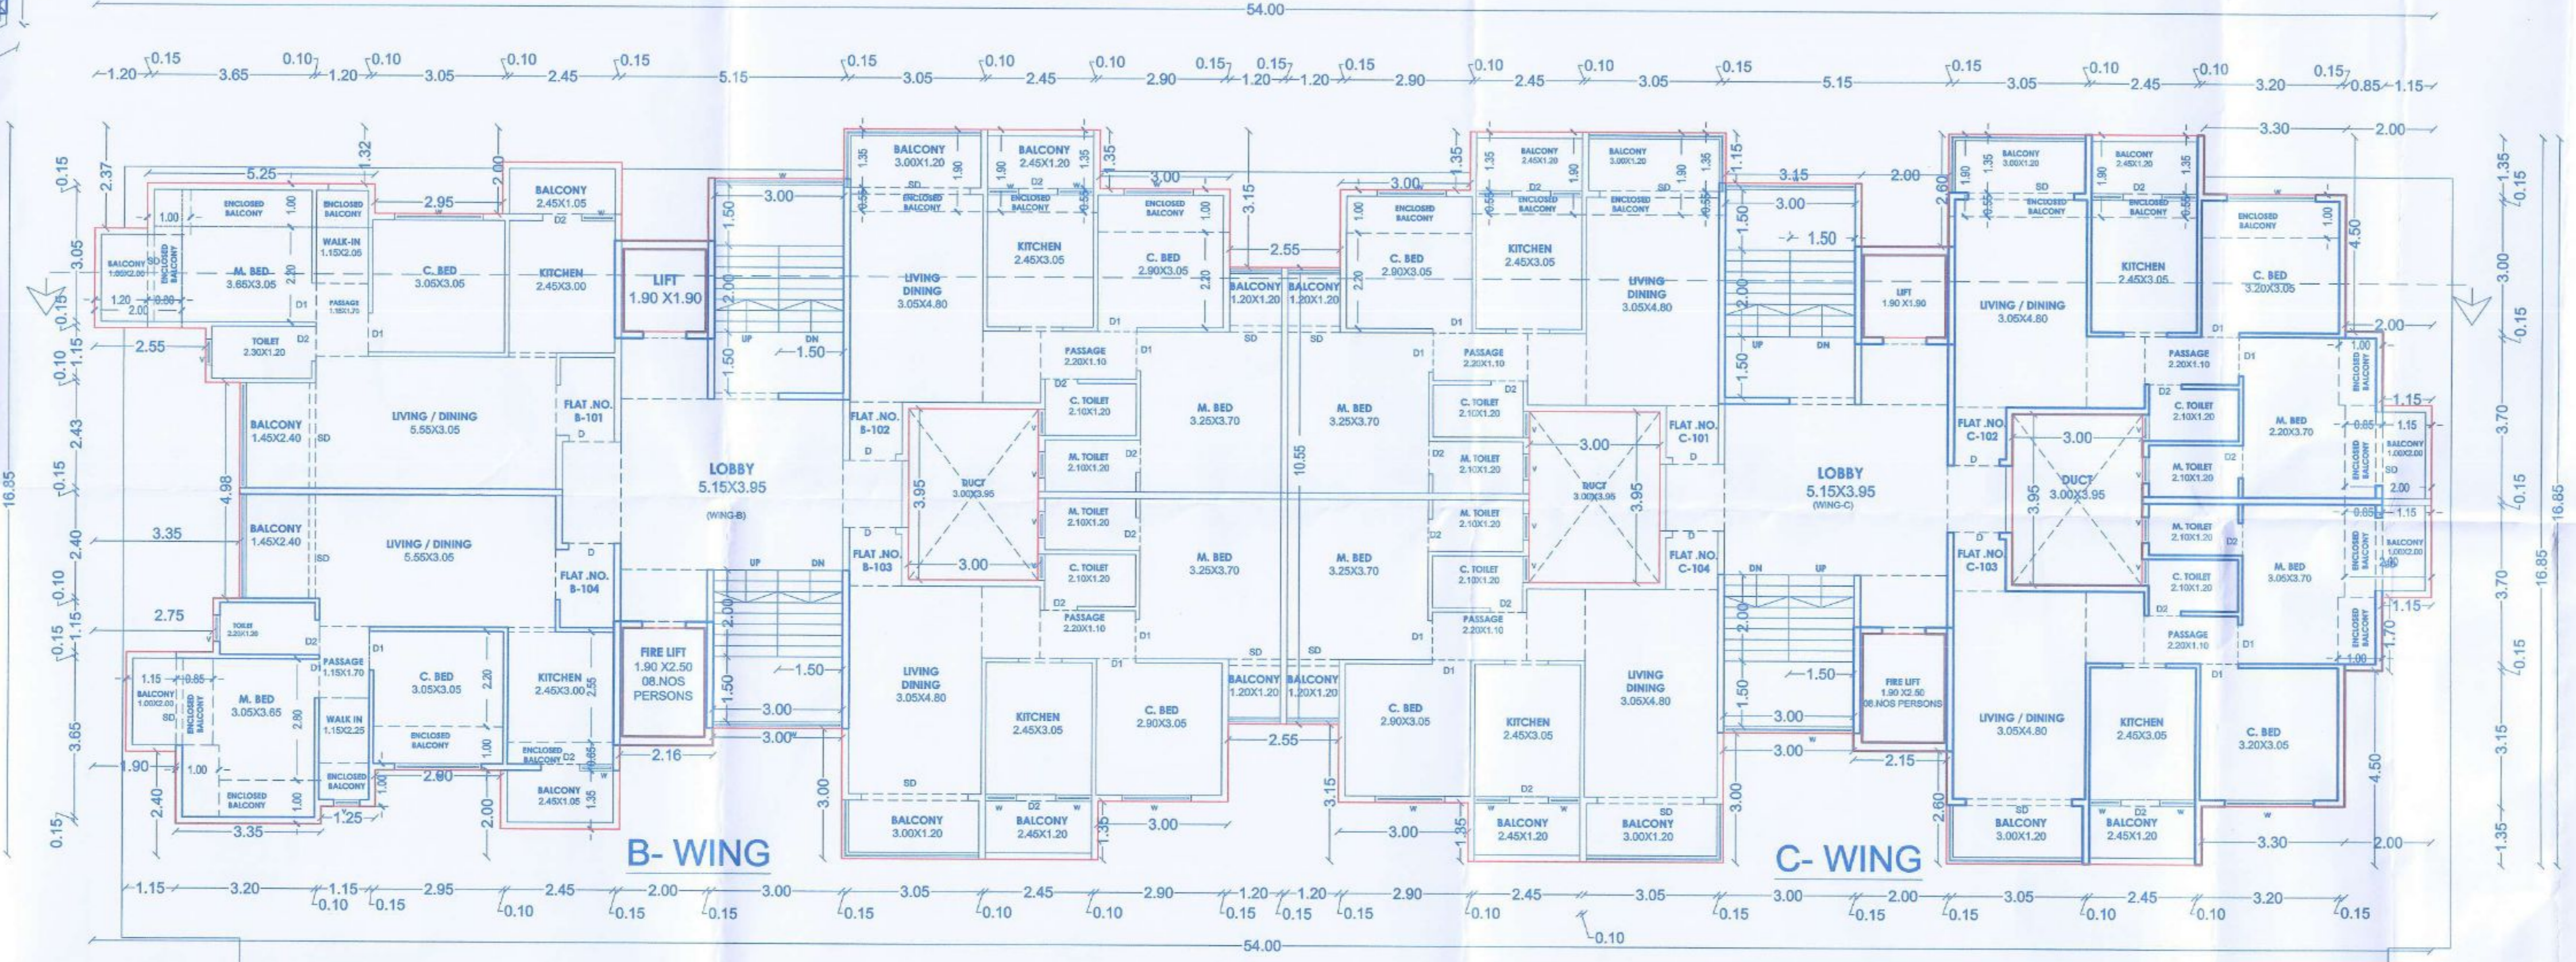
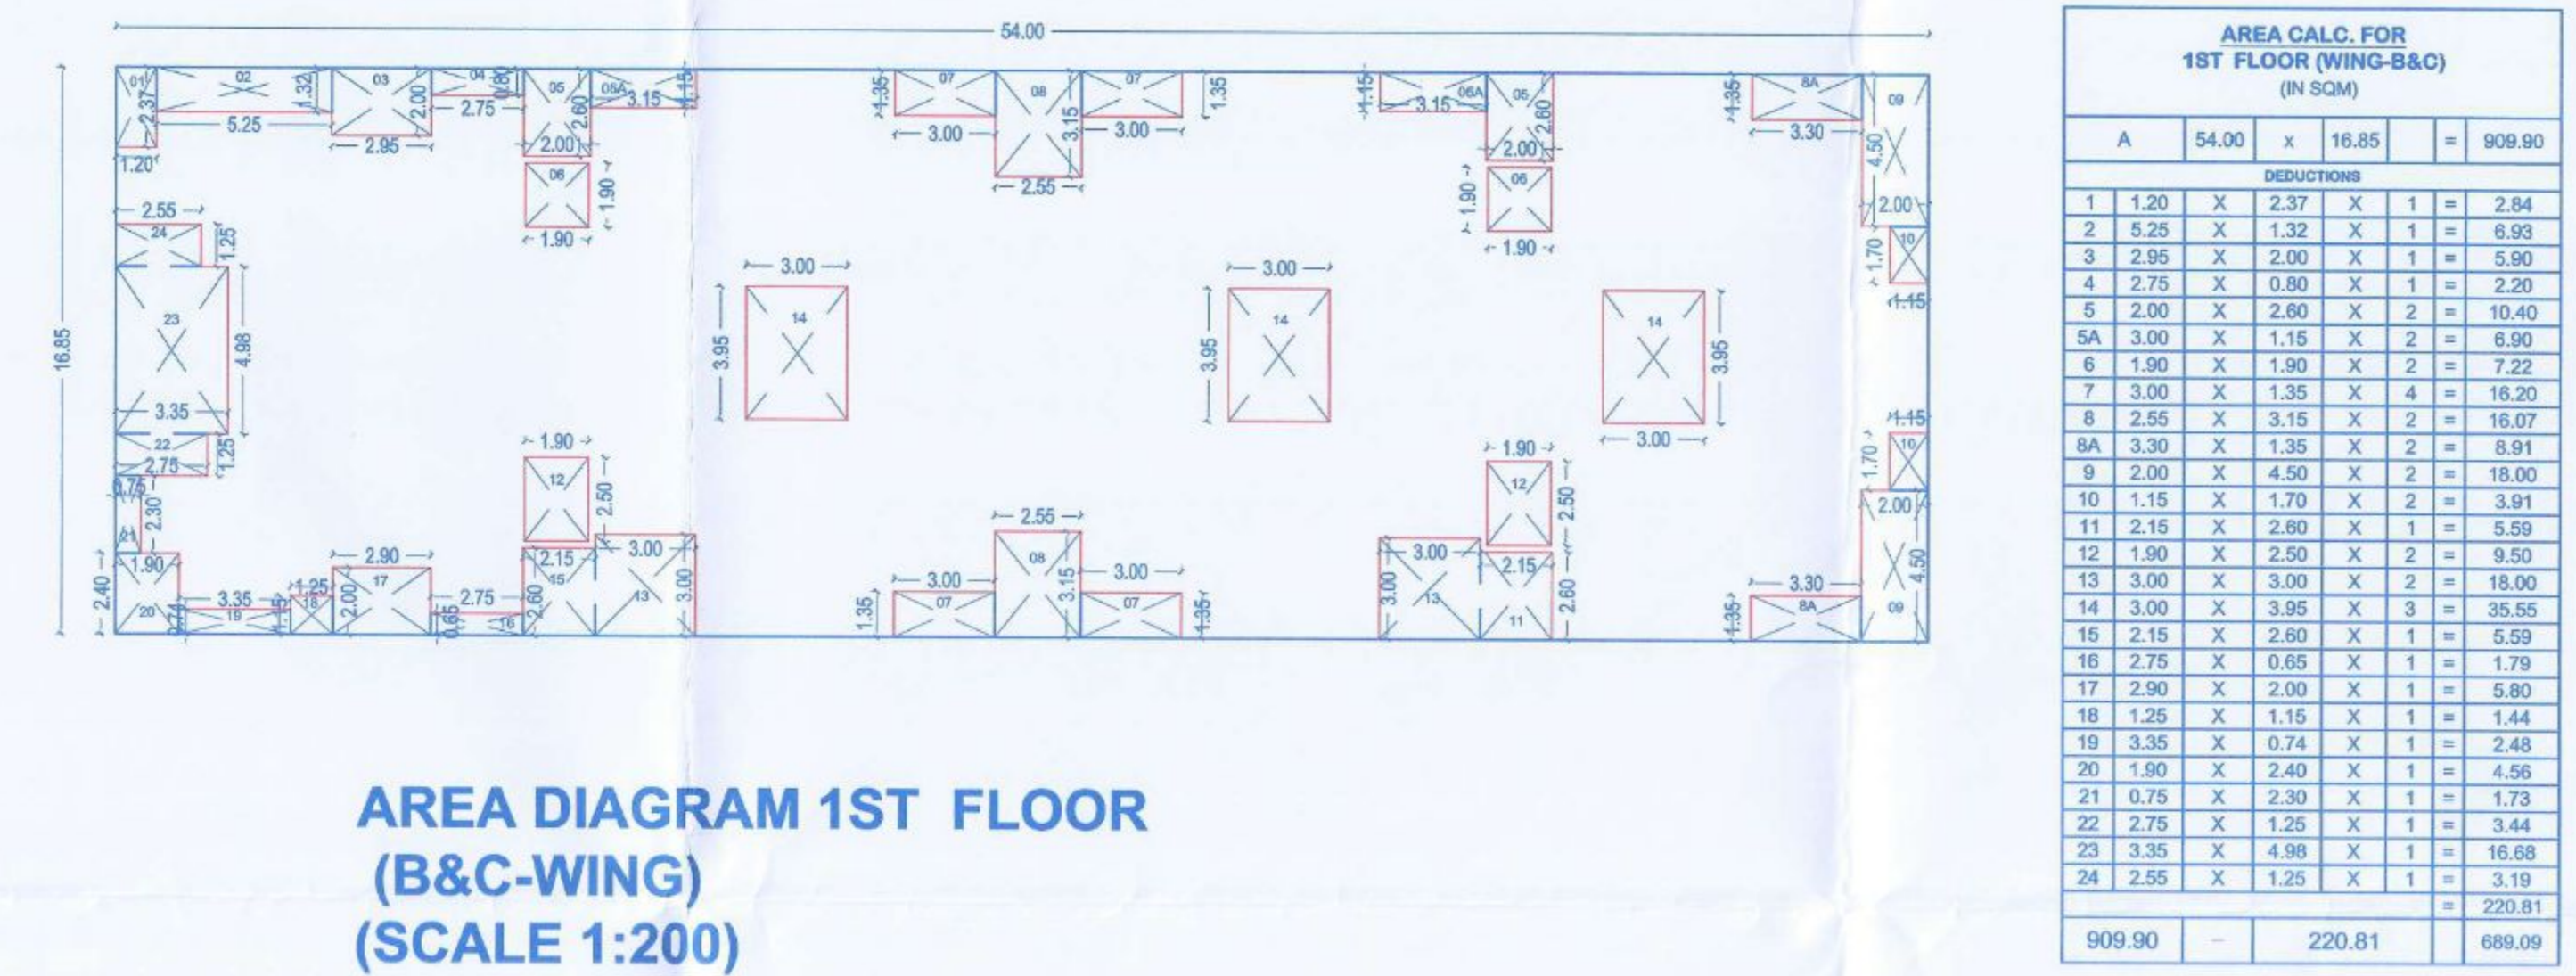


**APPROVED**  
 The Plans amended in \_\_\_\_\_  
 As per the conditions mentioned in  
 the accompanying commencement  
 Certificate No. CA/1825/2023 dated 14/02/2023  
 2023  
 Executive Engineer  
 TOWN PLANNING  
 Nashik Municipal Corporation  
 Nashik

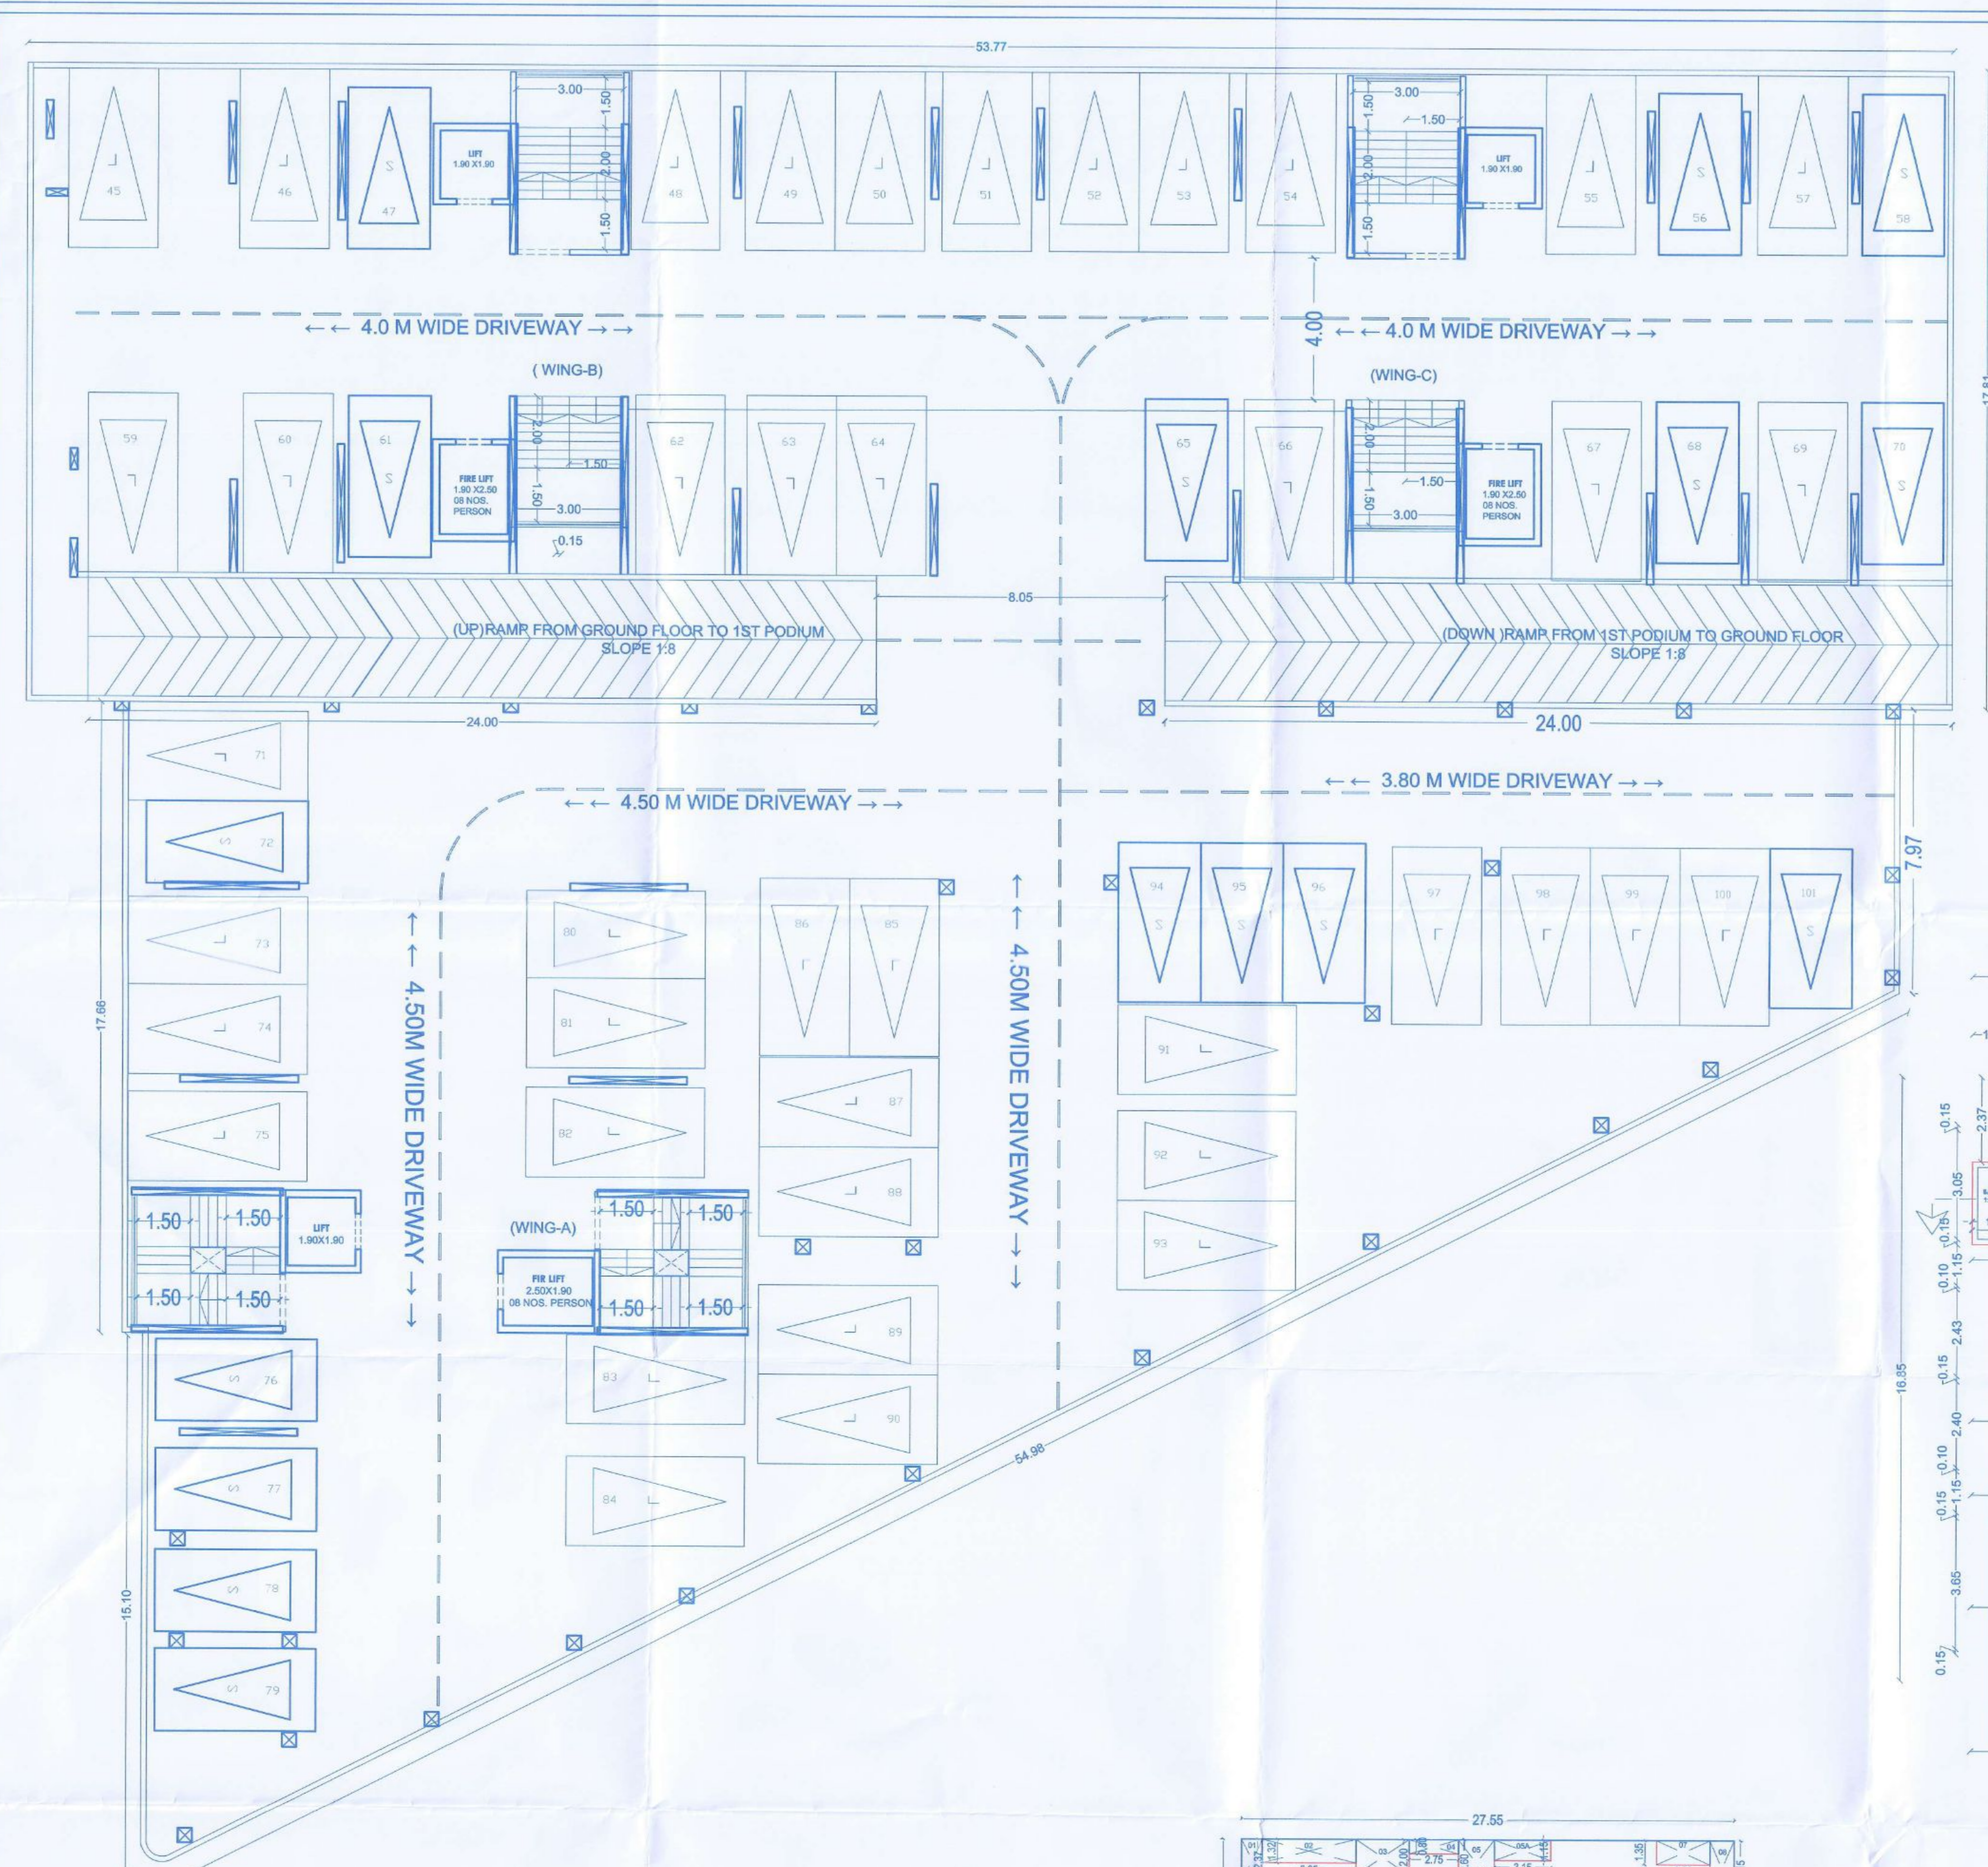

AREA CALC. FOR 2ND FLOOR (WING-B) (IN SQM)		A	B	TOTAL
1	1.20 X 2.37 X 1	2.84		2.84
2	5.25 X 1.32 X 1	6.93		6.93
3	2.95 X 2.00 X 1	5.90		5.90
4	2.75 X 0.80 X 1	2.20		2.20
5	2.00 X 2.60 X 2	10.40		10.40
6	1.90 X 1.90 X 2	7.22		7.22
7	3.00 X 1.15 X 2	6.90		6.90
8	1.90 X 3.15 X 2	12.07		12.07
9	2.55 X 3.15 X 2	16.07		16.07
10	1.15 X 1.70 X 2	3.91		3.91
11	2.50 X 2.50 X 2	12.50		12.50
12	1.90 X 2.50 X 2	9.50		9.50
13	3.00 X 3.00 X 2	18.00		18.00
14	3.00 X 3.00 X 2	18.00		18.00
15	2.15 X 2.60 X 1	5.59		5.59
16	2.75 X 3.05 X 1	8.29		8.29
17	2.90 X 2.60 X 1	7.54		7.54
18	1.25 X 1.15 X 1	1.44		1.44
19	3.35 X 0.74 X 1	2.48		2.48
20	1.90 X 2.40 X 1	4.56		4.56
21	0.75 X 2.30 X 1	1.73		1.73
22	2.75 X 1.25 X 1	3.44		3.44
23	3.35 X 4.95 X 1	16.68		16.68
24	2.55 X 1.25 X 1	3.19		3.19
		119.20	345.02	464.22

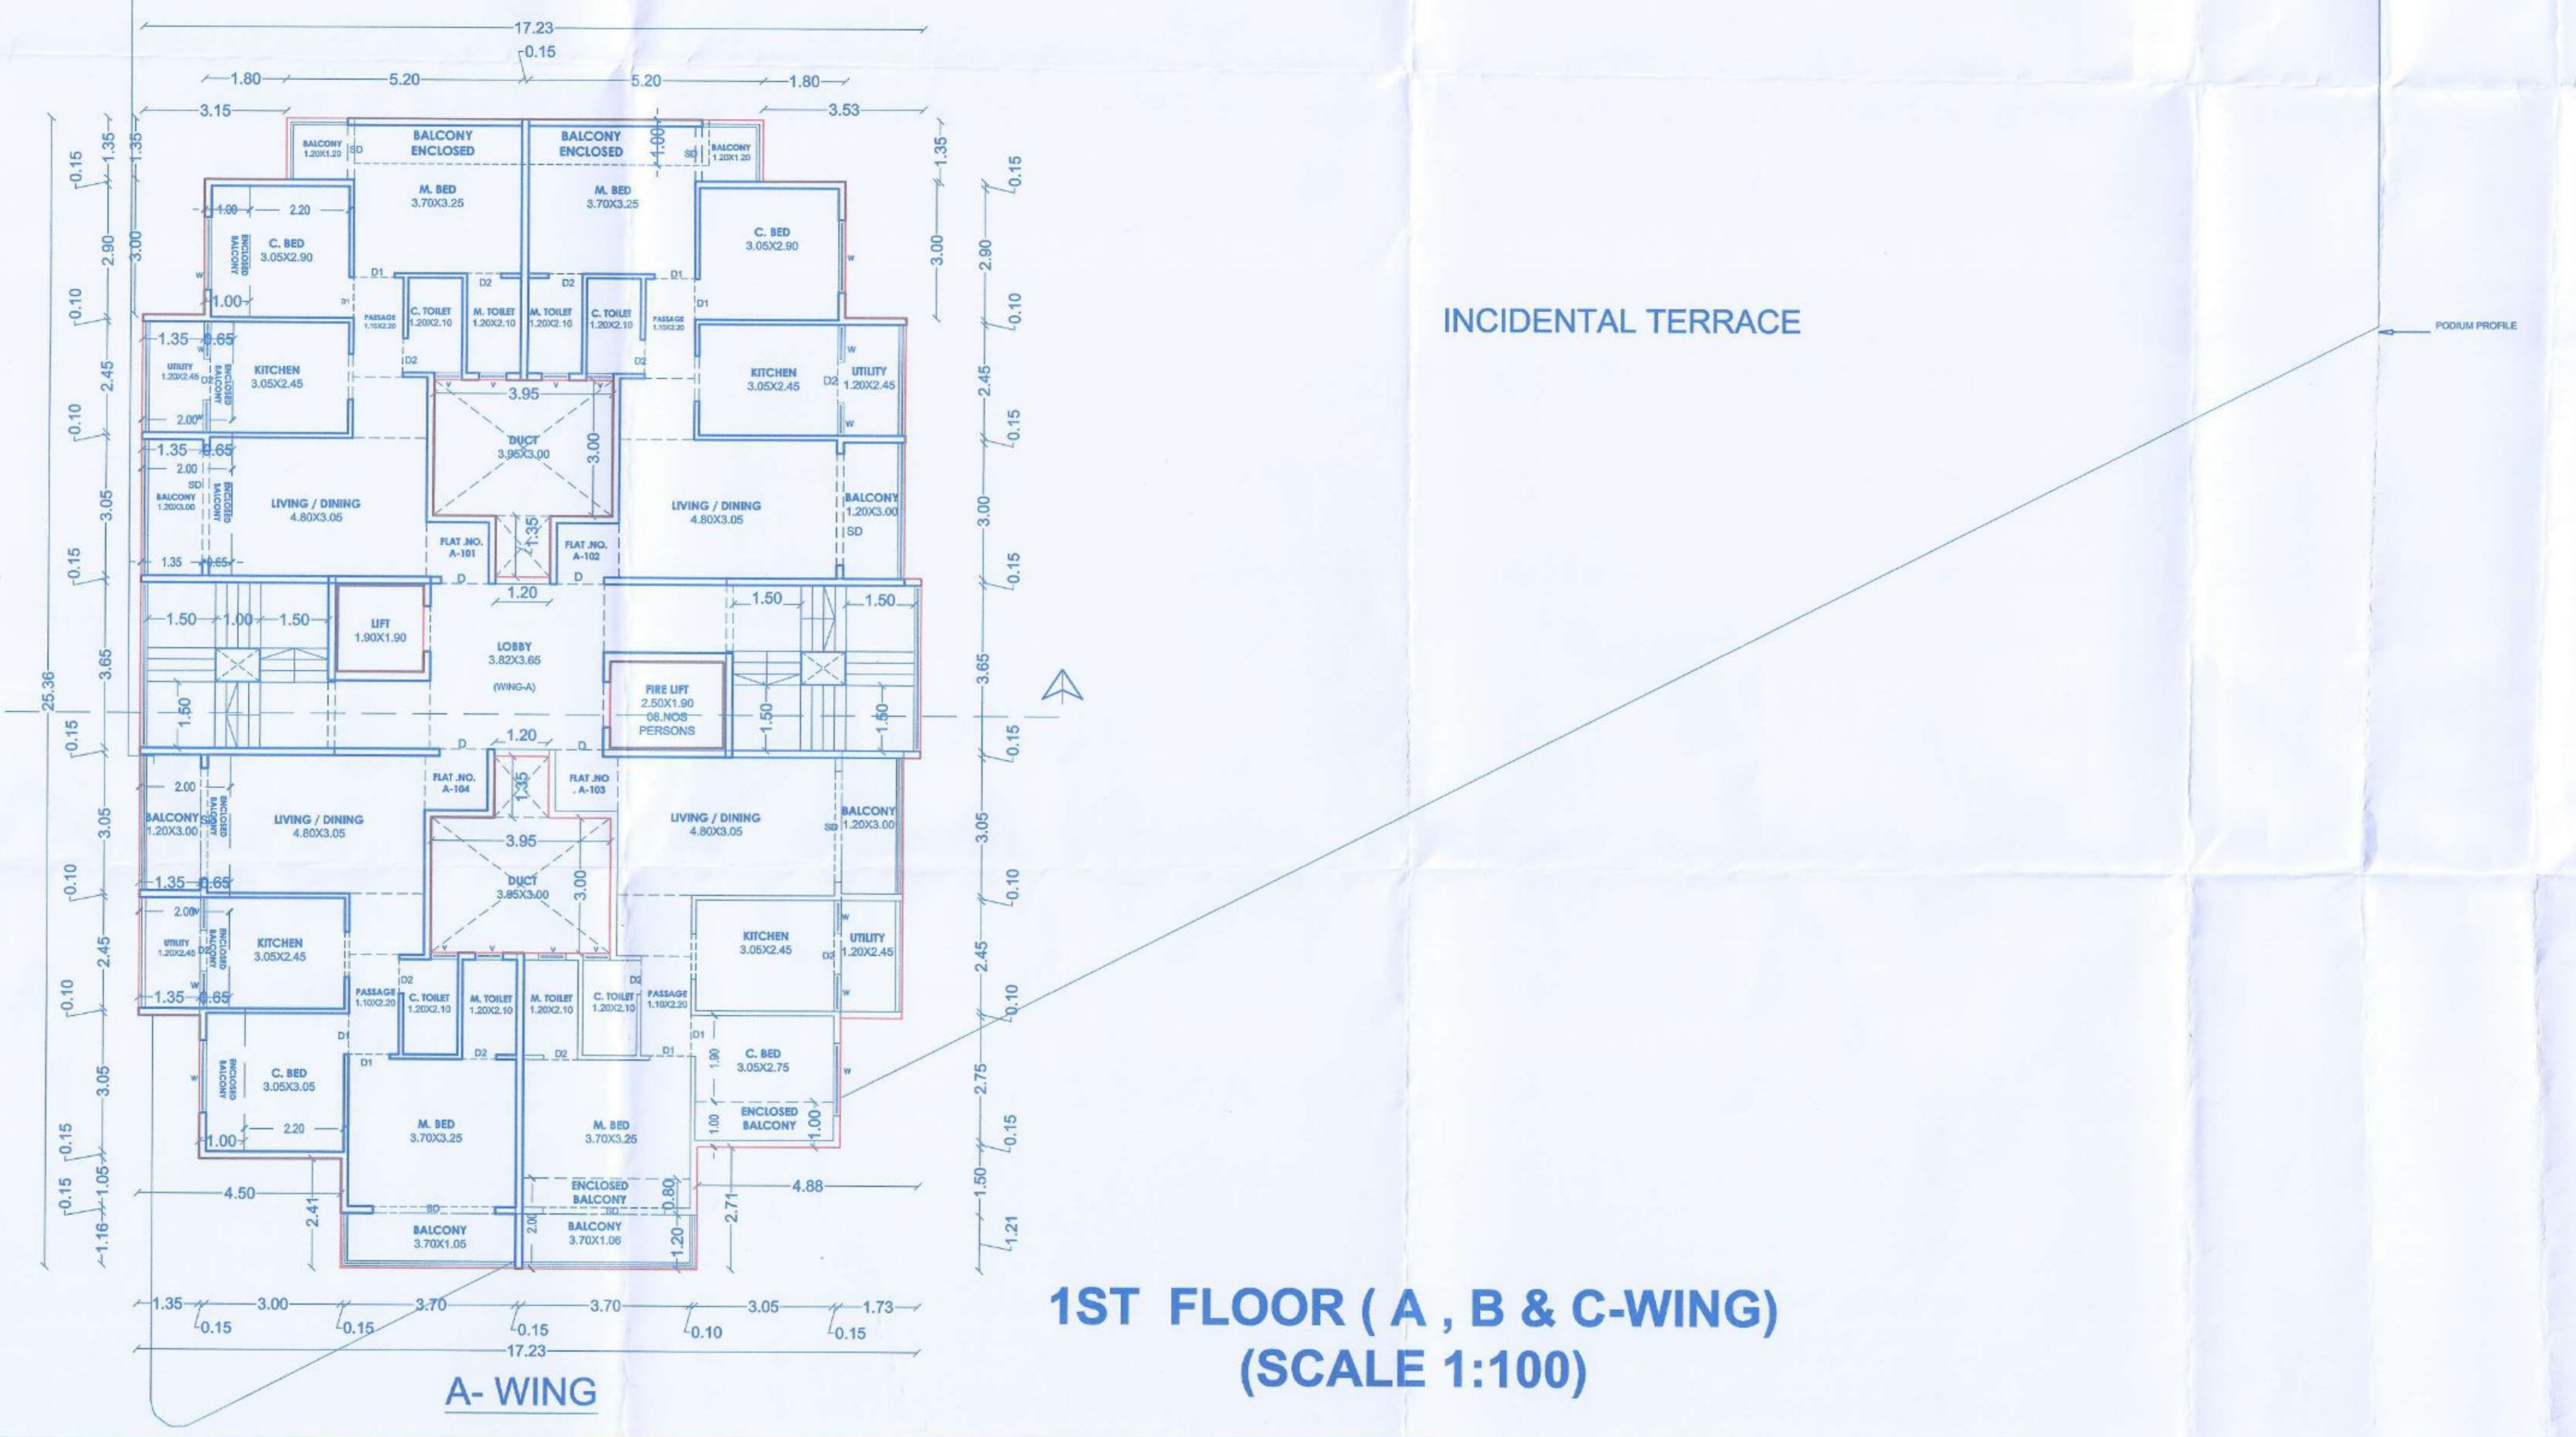

1ST FLOOR (A, B & C-WING)  
 (SCALE 1:100)