


STAMP OF APPROVAL SHEET-4
 PROPOSED COMMERCIAL RESIDENTIAL PLAN ON
 S.NO 232/A1, SHIVAR - CHEHADI
 SHREE MATESHWARI DEVELOPERS PARTNERSHIP
 FIRM THRO PARTNER MR. SANDEEP S. CHAKANE &
 OTHER TWO

APPROVED

The Plans amended in
 As per the conditions mentioned in
 the accompanying commencement
 Certificate No. C4/185 dated 14/03/2023
 2023

Executive Engineer
TOWN PLANNING
 Nashik Municipal Corporation
 Nashik

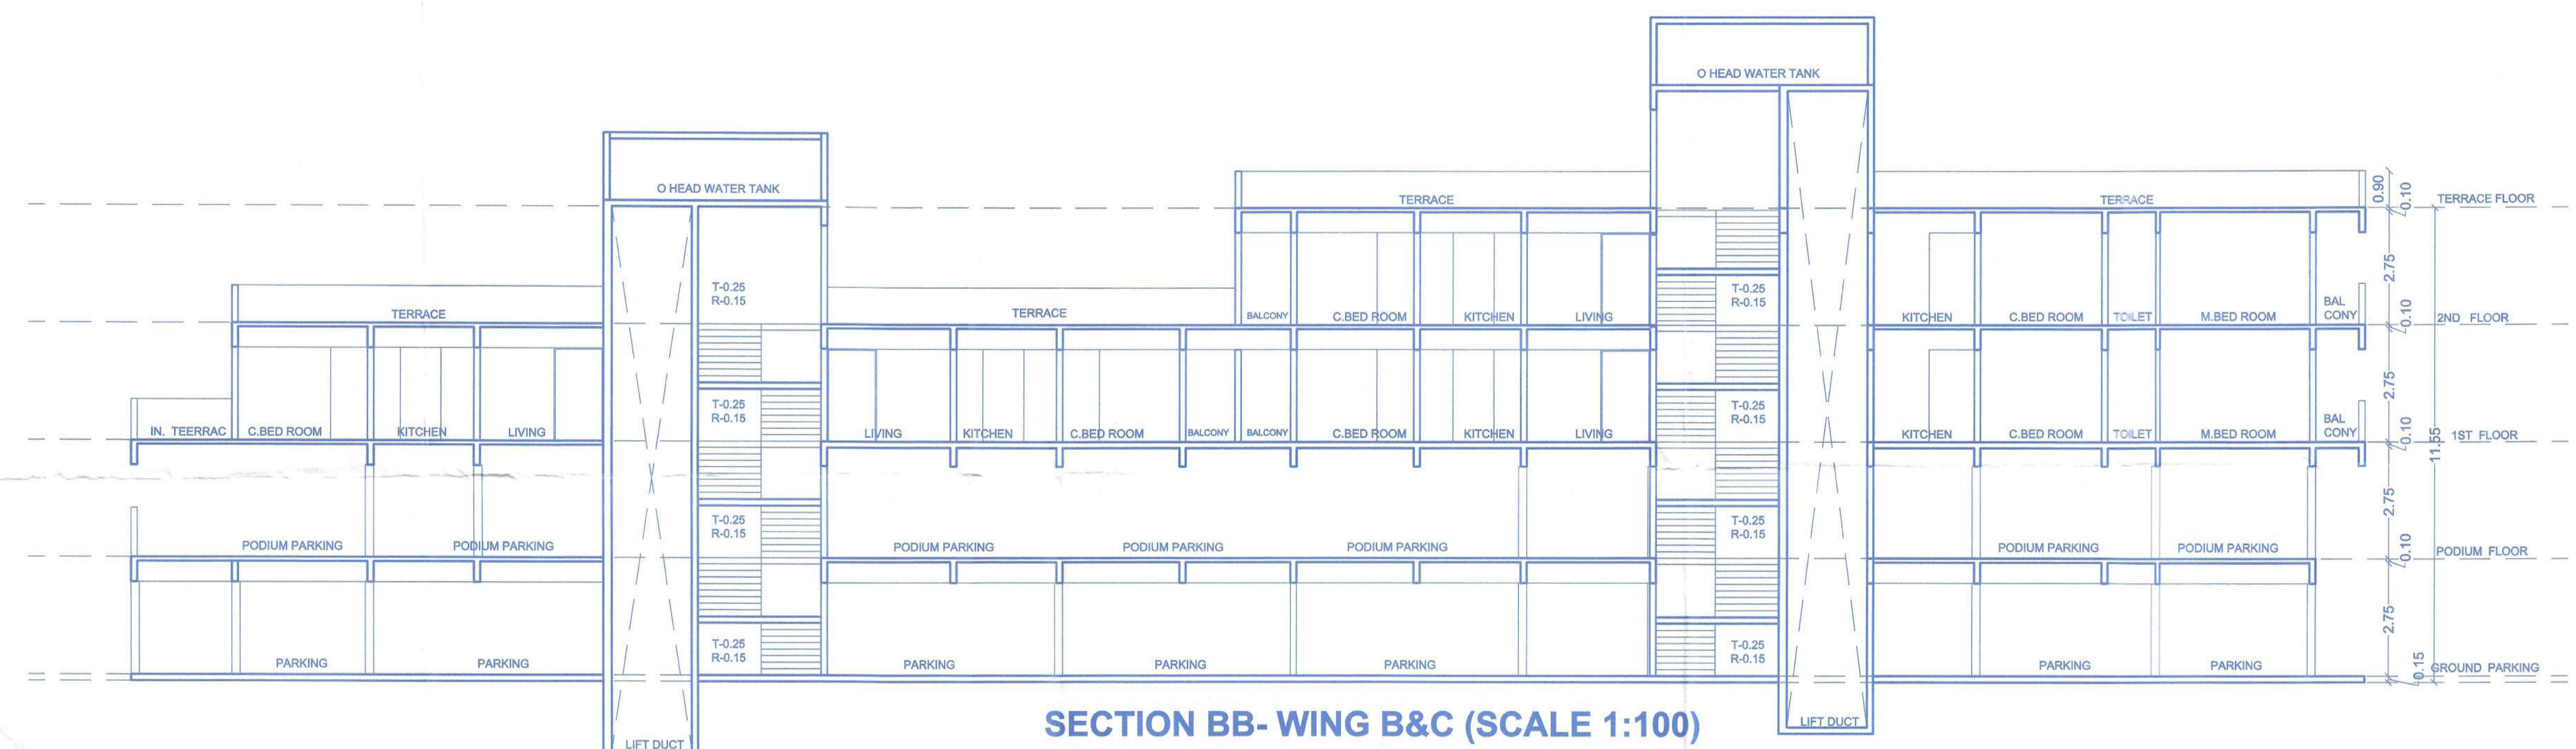

SECTION BB- WING B&C (SCALE 1:100)

ER SIGN	STR. E. SIGN	OWNER'S SIGN
<i>Raju</i>	<i>Ashok</i>	<i>[Signature]</i>
ER/RAJ/ GHODESWAR		

NEW HOME DESIGN
 ENGINEER- RAJU ASHOK GHODESWAR
 Email- rajughodeswar1001@gmail.com
 MCO NO-4587036472

DATE	SCALE	DRW BY	CHECK BY	REVIEW