



**VASTUKALA**  
Unlocking Excellence

[www.vastukala.co.in](http://www.vastukala.co.in)

MSME Reg No: UDYAM-MH-18-0083617  
An ISO 9001 : 2015 Certified Company  
CIN: U74120MH2010PTC207869

## Vastukala Consultants (I) Pvt. Ltd.

Vastu/Mumbai/10/2024/011750 /2308624  
15/6-164- SSPBS  
Date: 15.10.2024

### TO WHOMSOEVER IT MAY CONCERN

This is to certify that we have carried out actual site measurements on request of our Client **Anupam Karunakar Pathak** for Flat No. G1/G2, Rajmayur Co-operative Society, Opposite Urmila Building, Plot No 596-97, 19th Road, Khar (West), Mumbai - 400052, State - Maharashtra, Country - India. and found that the,  
**Total Carpet Area – 106.55 Sq. Meter i.e., 1146.90 Sq. Ft.**

For Vastukala Consultants (I) Pvt. Ltd.



**Manoj B. Chalikwar**  
Registered Valuer  
Chartered Engineer (India)  
Reg. No. CAT-I-F-1763

#### Our Pan India Presence at :

- |            |        |           |           |
|------------|--------|-----------|-----------|
| Nanded     | Thane  | Ahmedabad | Delhi NCR |
| Mumbai     | Nashik | Rajkot    | Raipur    |
| Aurangabad | Pune   | Indore    | Jaipur    |

#### Regd. Office


BI-001, U/B Floor, BOOMERANG, Chandivali Farm Road, Powai, Andheri East, **Mumbai**: 400072, (M.S), India

+91 2247495919

[mumbai@vastukala.co.in](mailto:mumbai@vastukala.co.in)

[www.vastukala.co.in](http://www.vastukala.co.in)



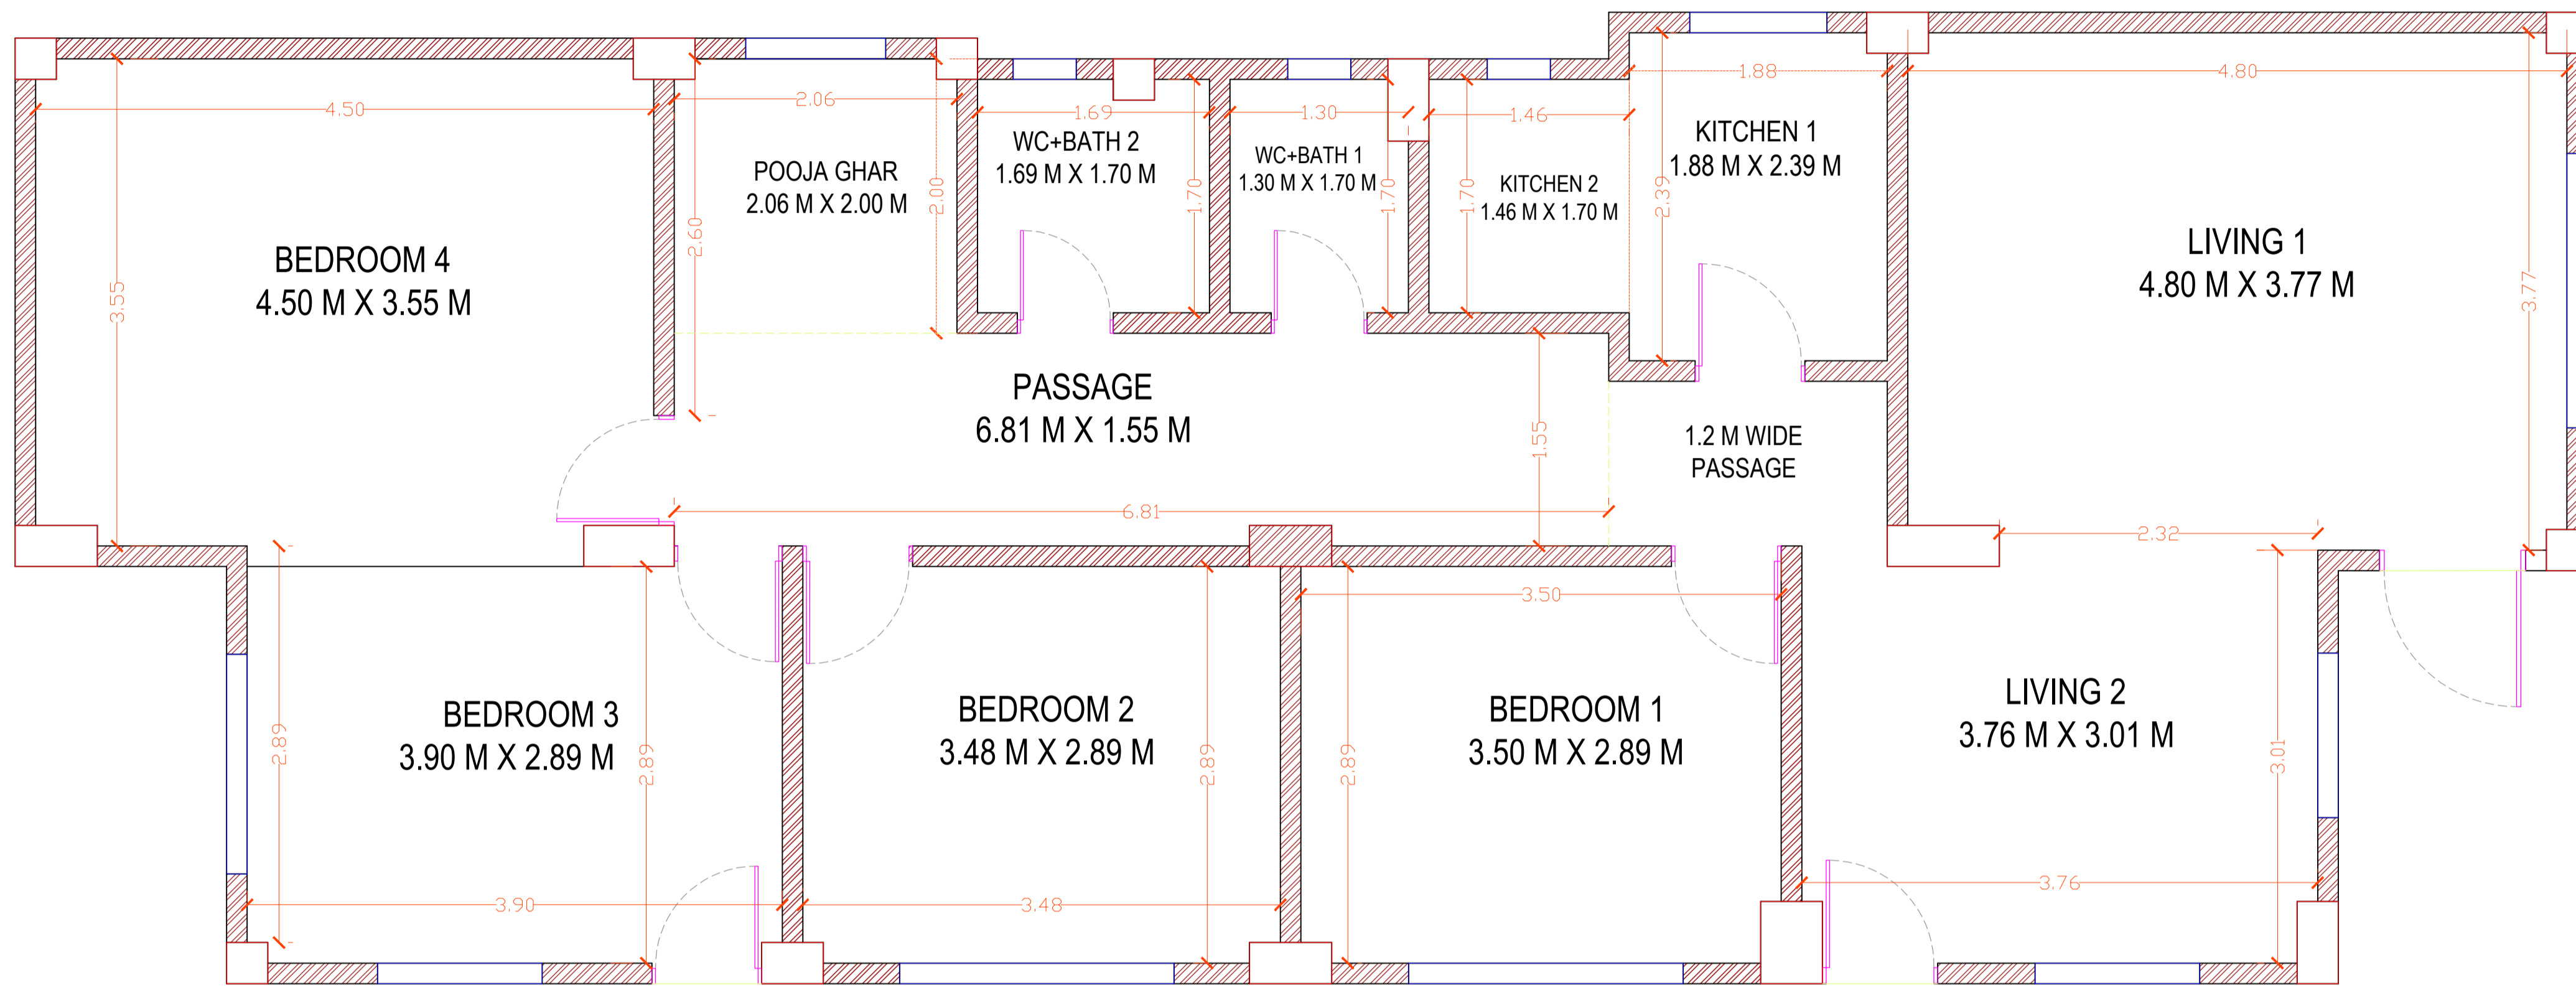

**SITE MEASUREMENT AREA**

**P-LINE AREA**

**Carpet Area (Sq. Meter) = 106.55 Sq. Meter**  
**Carpet Area (Sq. Feet) = 1146.90 Sq.Ft.**  
 (Including Door Jamb)

**Name Of Client:** Anupam Karunakar Pathak.

**Address:** G1/G2, Rajmayur Co-operative Society, opposite Urmila Building, Plot No 596-97, 19th Road, Khar (West), Mumbai - 400052, State - Maharashtra, Country - India.

**Signed By:** Er. Manoj Chalikwar

**Checked By :** Er. Binu Surendran

**Drawing By :** Er. Saiprasad Patil

**Visit By :** Er. Saiprasad Patil

**Date :** 15/10/2024



**VASTUKALA**  
Unlocking Excellence

**REGD. OFFICE:**

Mumbai : Vastukala Consultants (I) Pvt. Ltd., Unit No. B1-001, Upper Basement Floor, Boomrang, Chandivali Farm Road, Powai, Andheri (East) Mumbai - 400 072 , State - Maharashtra, Country - INDIA. Tel:- +91 2247495919