


REVISED BUILDING PERMISSION OF PROPOSED RESIDENTIAL BUILDING IN S. NO.59/1/1/ B+59/1/2 +59/1/1C+59/1/3/1 AT ANANDWALI , NASHIK. FOR:- HIGHLAND BUILDERS AND DEVELOPERS PARTNERSHIP FIRM THRO. PARTNERS SHRI. PANKAJ ASHOK CHANDWANI AND OTHERS.

APPROVED


The Plans amended in As per the conditions Mentioned in the accompanying commencement Certificate No. dated

A11Bp1588/2022 31/03/2022

Executive Engineer
TOWN PLANNING
Nashik Municipal Corporation
Nashik

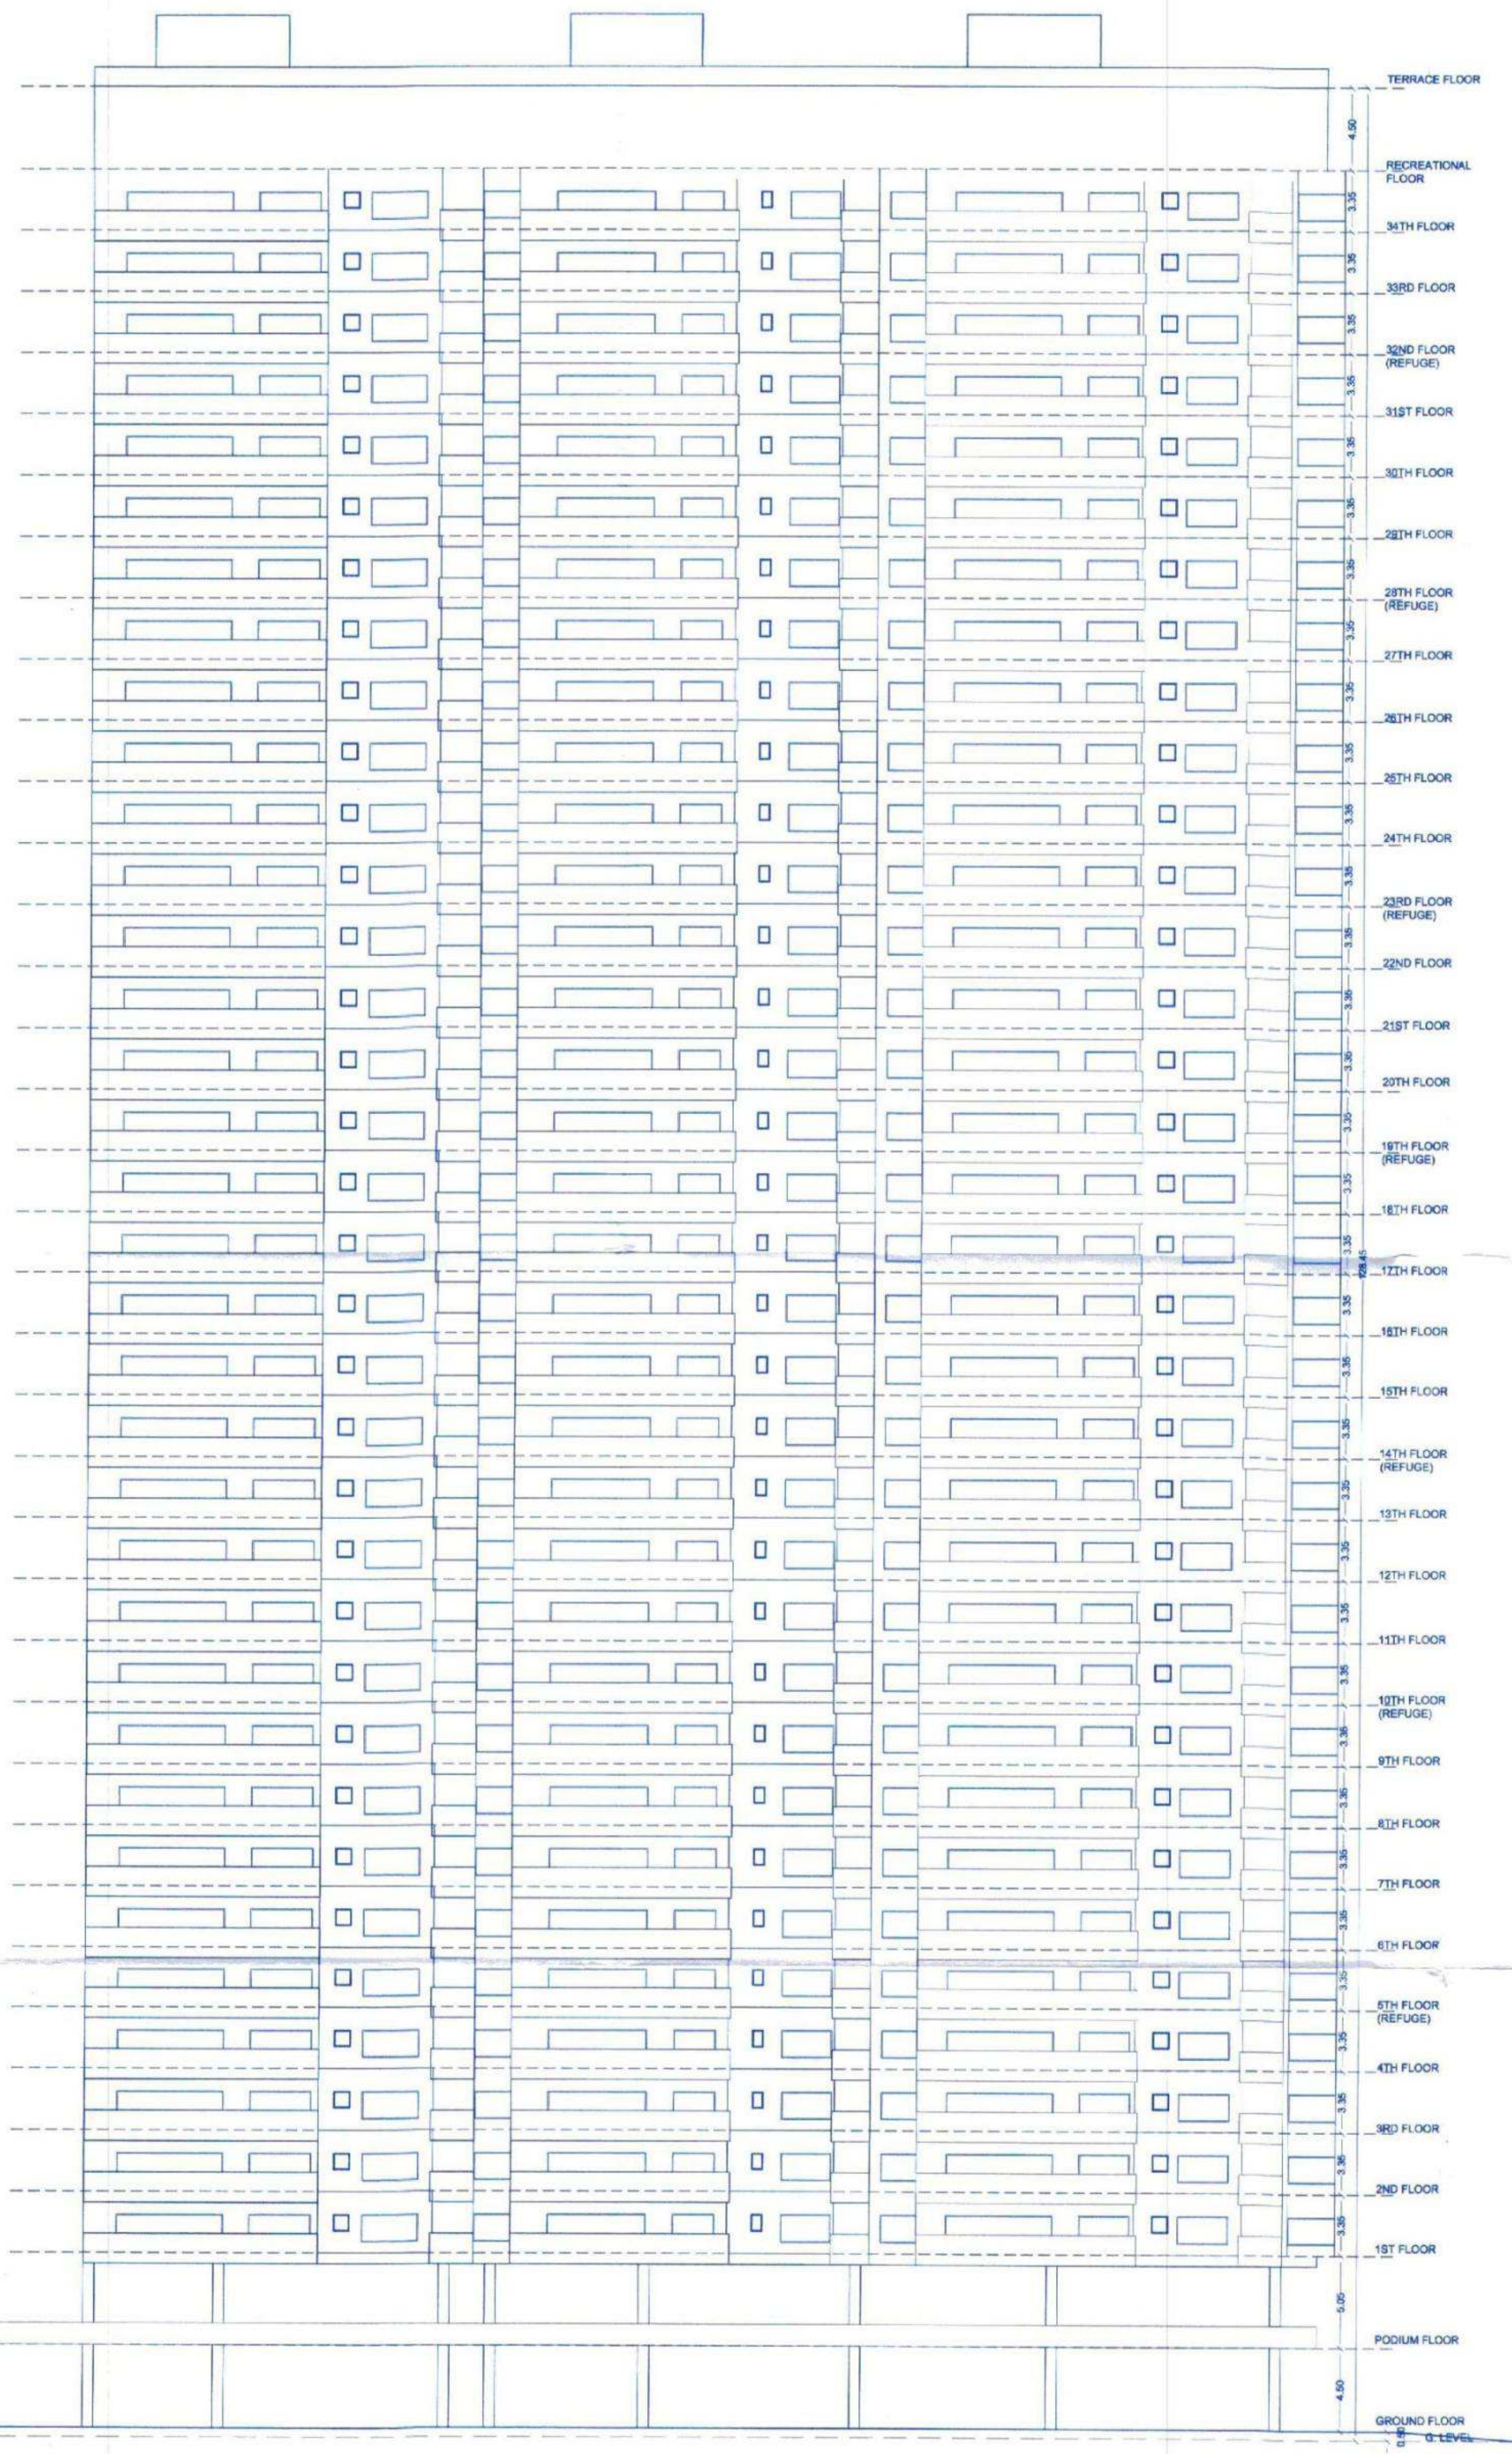

ELEVATION (WING-A,B,C)
(SCALE 1:250)

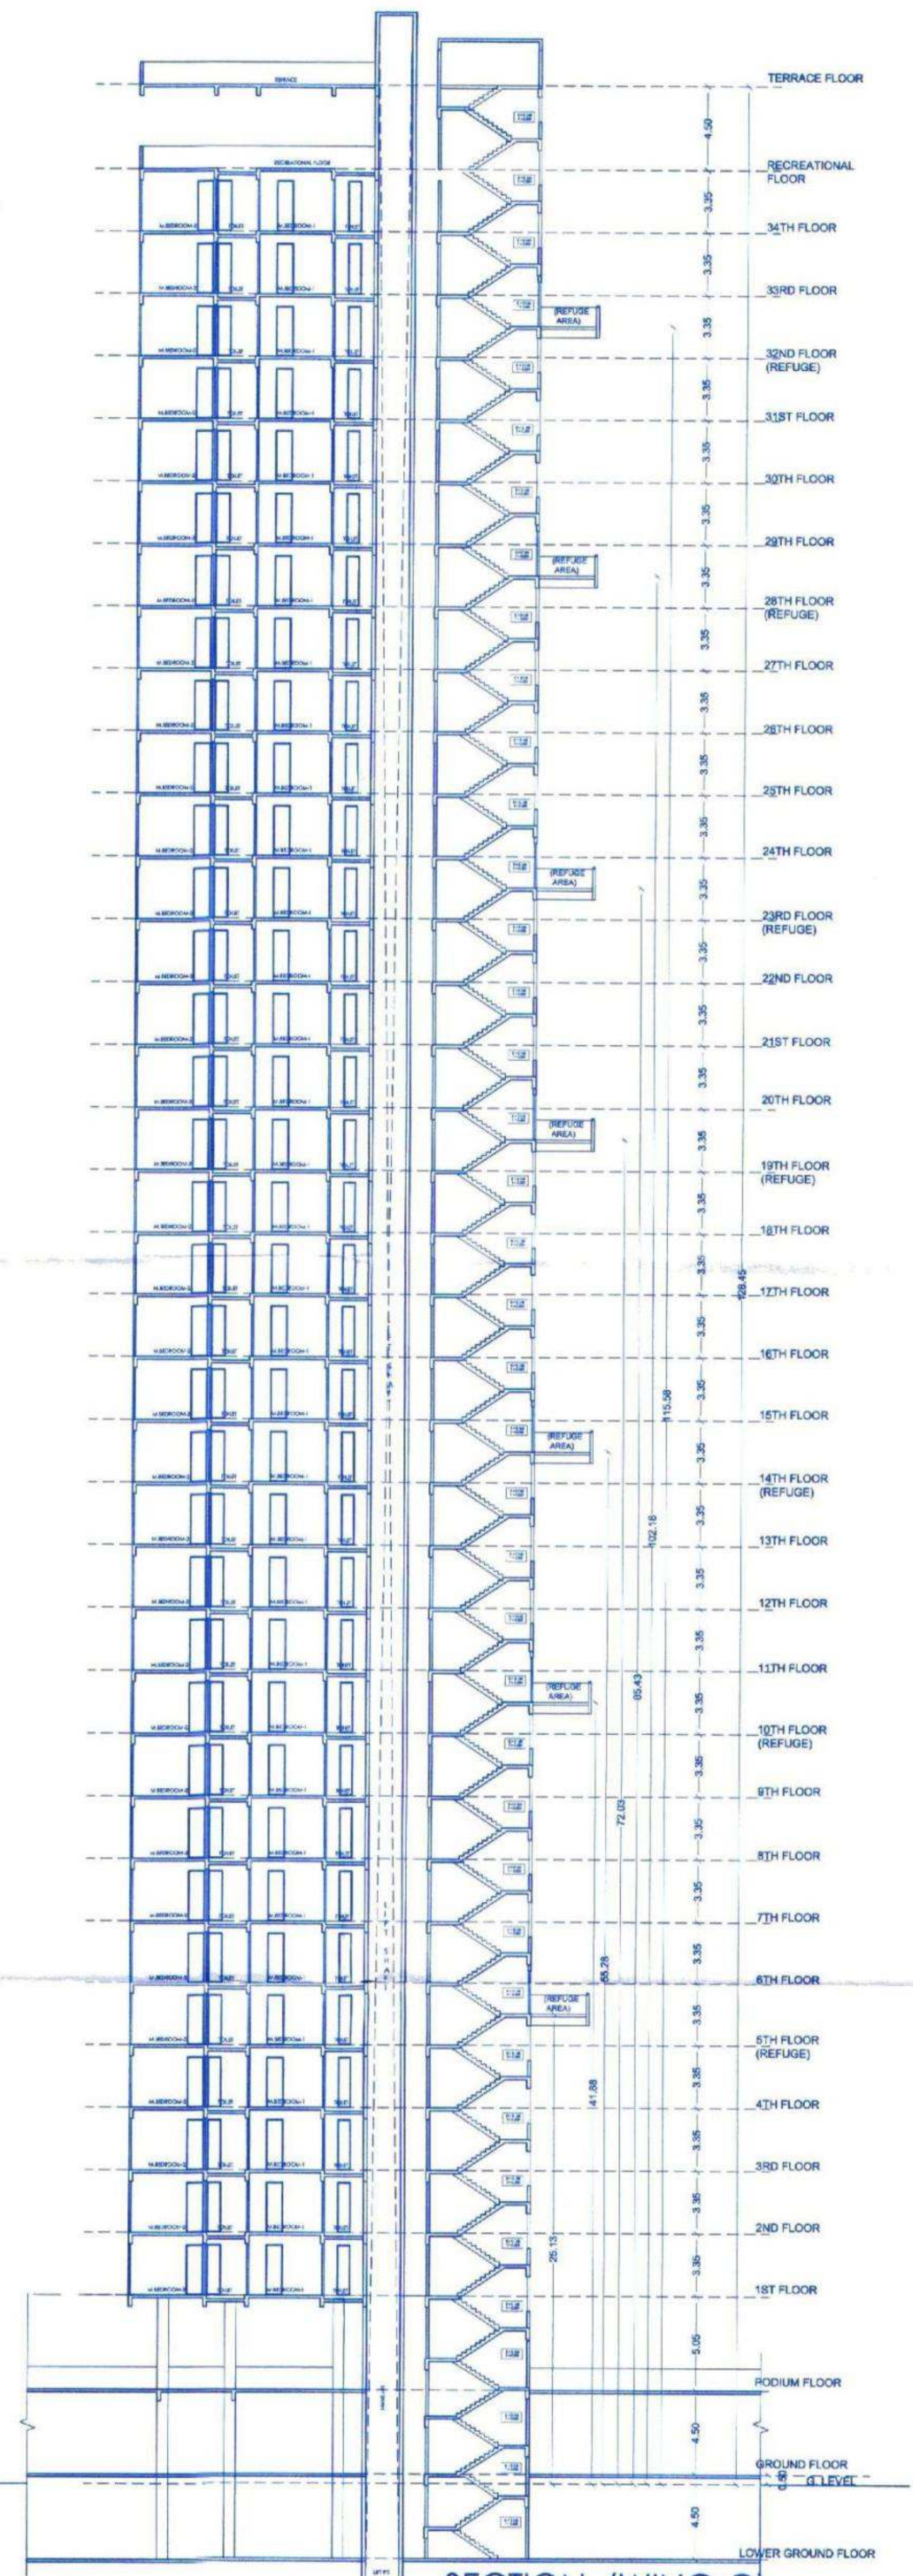

SECTION (WING-C)
(SCALE 1:250)

SIGNATURE OF ARCHITECT	SIGNATURE OF STRUCTURAL ENG.	SIGNATURE OF OWNER
<i>(Signature)</i>	<i>(Signature)</i>	<i>(Signature)</i>
ARCHITECT SUMIT & BANSRI KUMATH		
78, 7th Floor, JITO Business Bay, Shri Hari Narayan Kute Marg, Nashik-422002. Email- sumitkumath@gmail.com WEB: sumitkumath.com		