



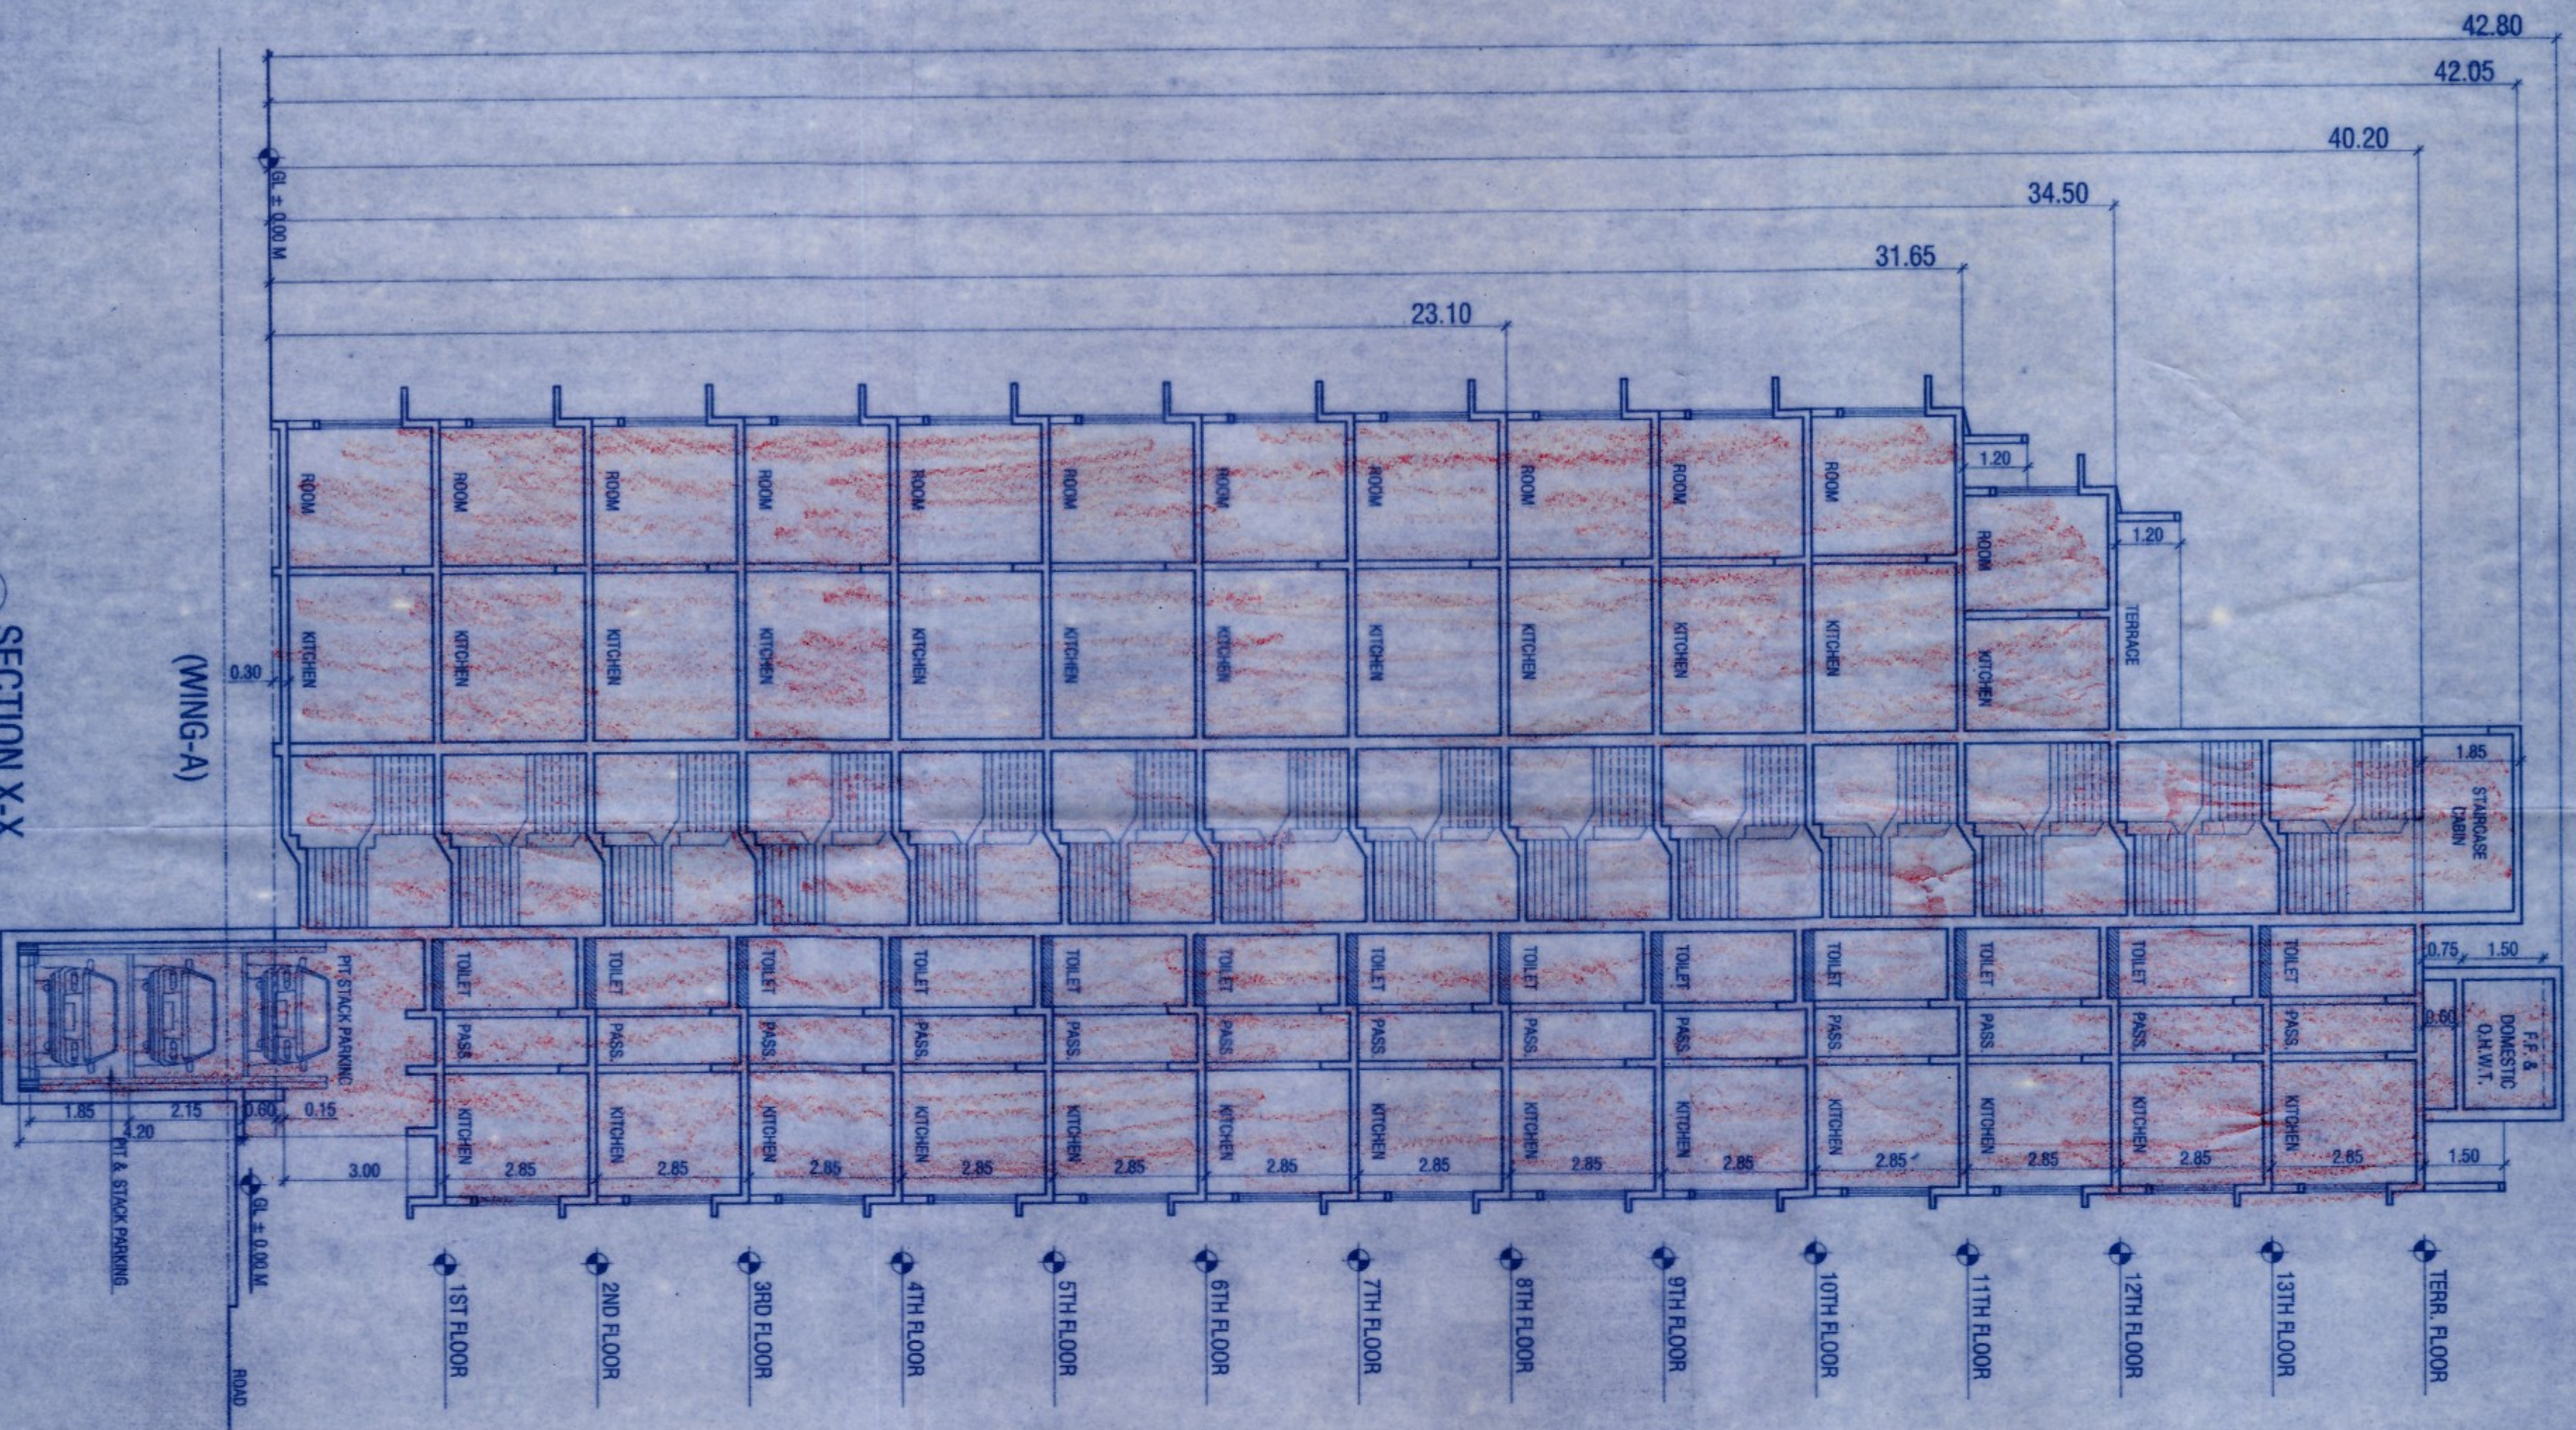

SECTION X-X

SCALE: 1:100

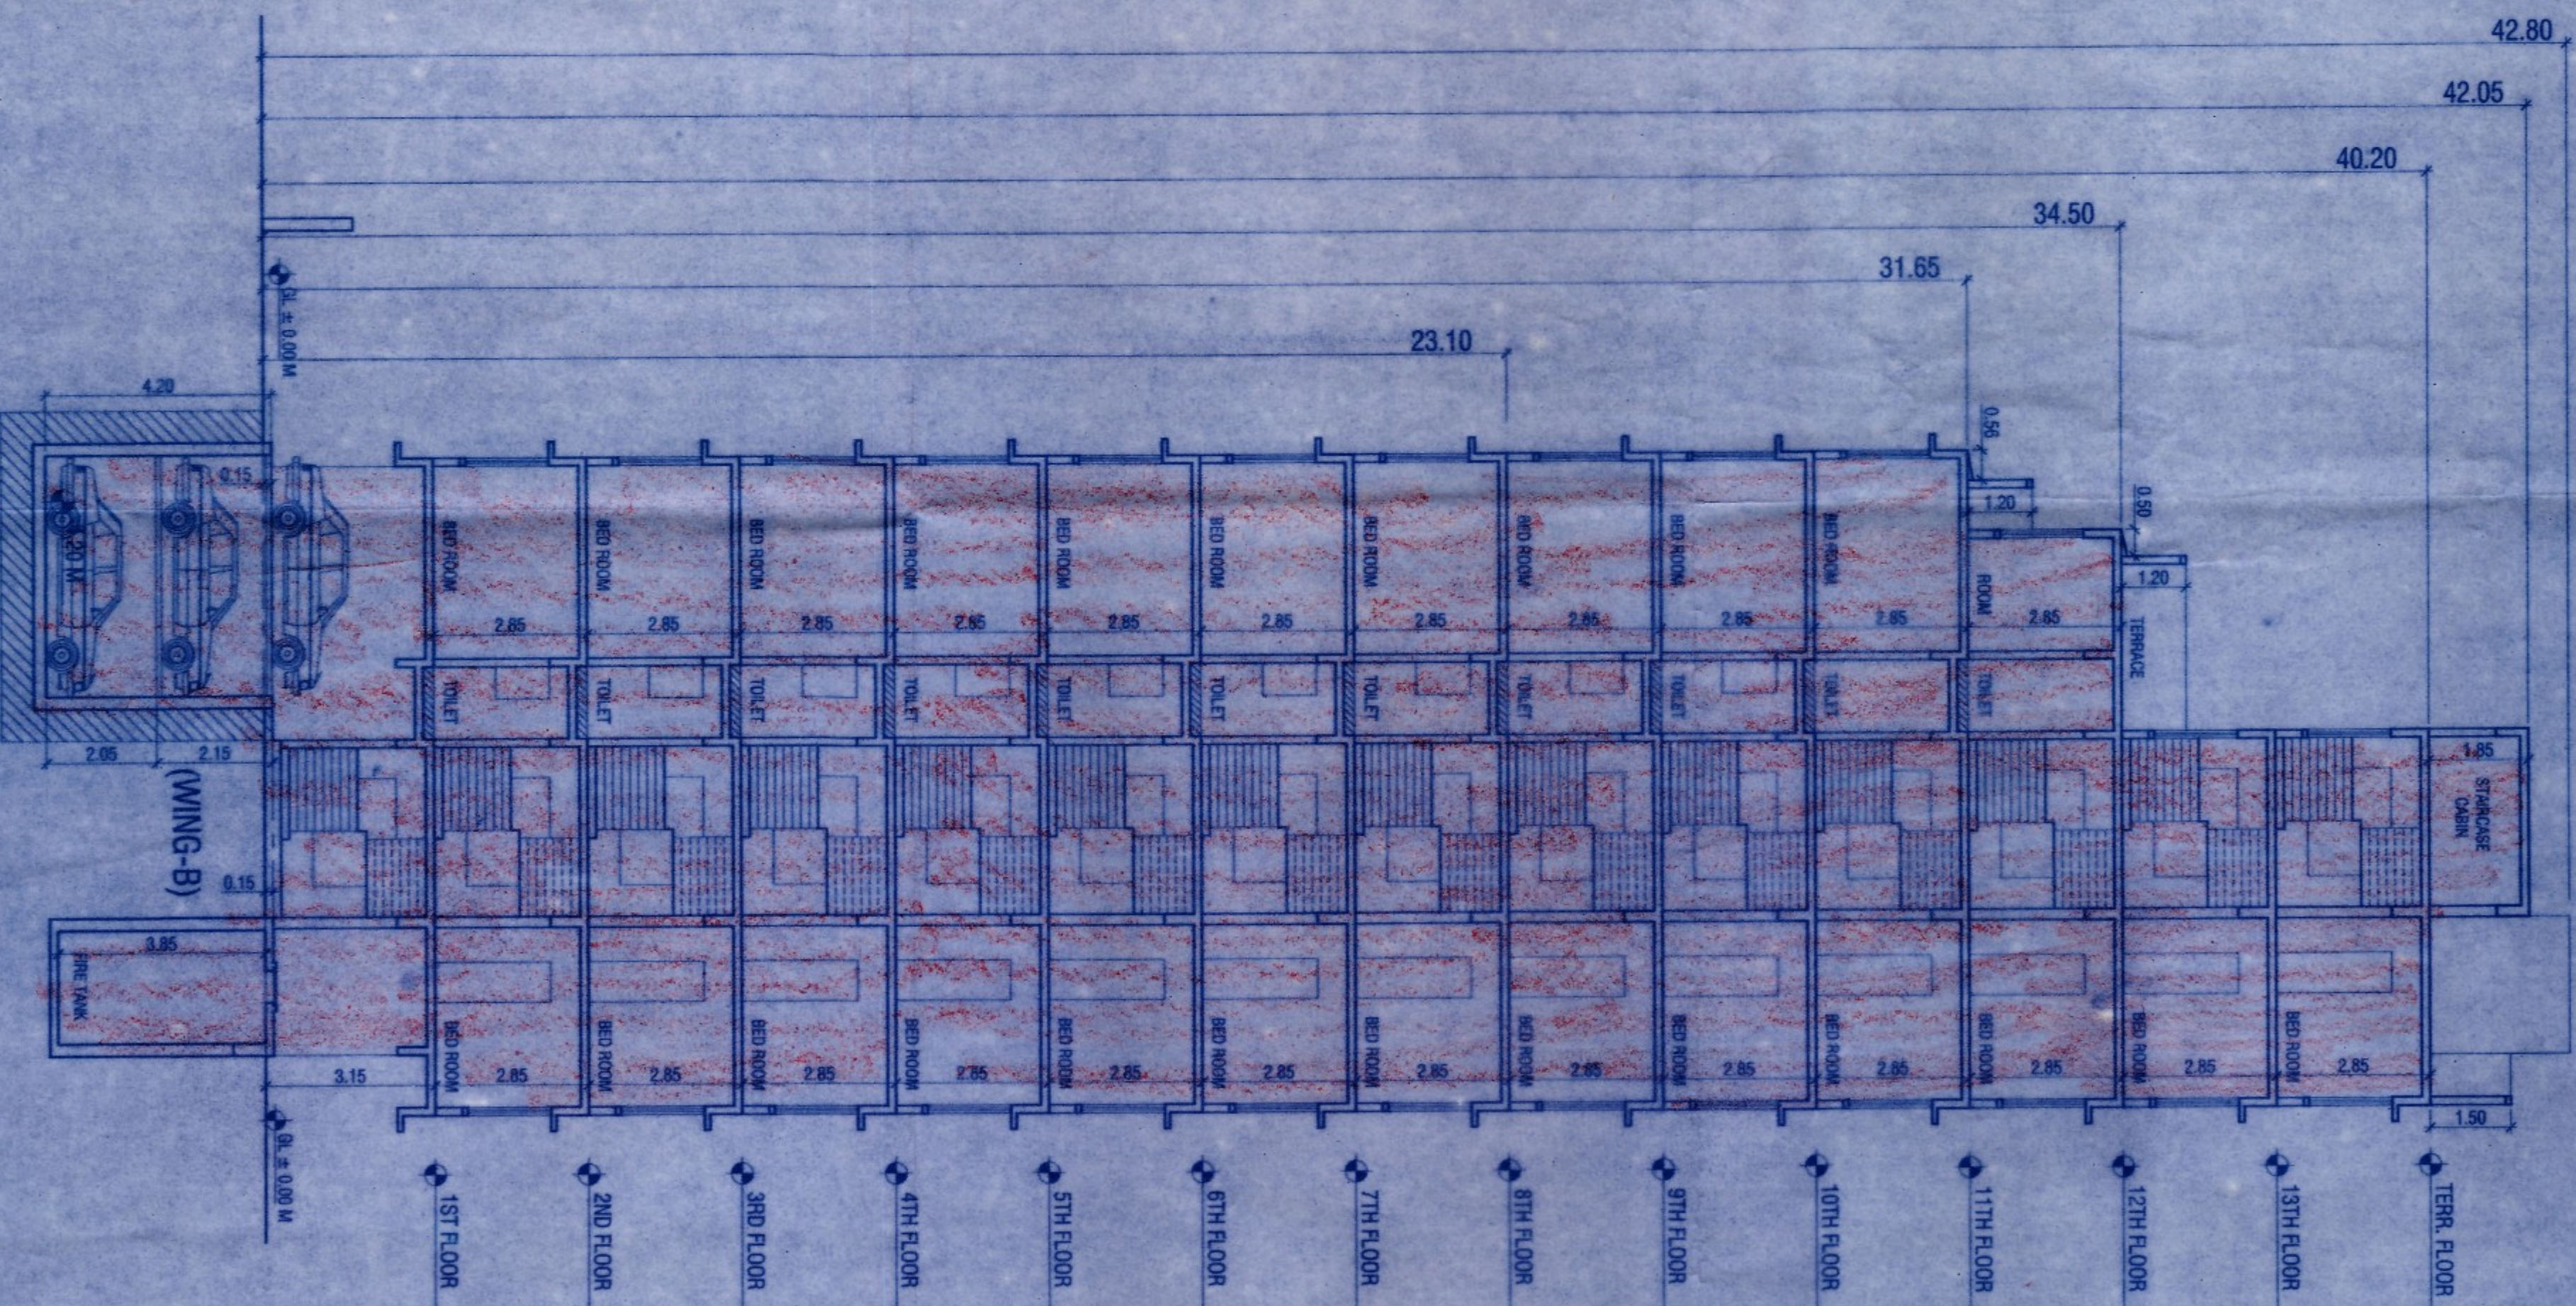

SECTION Y-Y

SCALE: 1:100

FORM - II

STAMP OF DATE OF RECEIPT OF PLANS:

STAMP OF APPROVAL OF PLANS:

Approved subject to conditions mentioned in this office letter No. MH-22/1225/2002
Date: 25 NOV 2002

Ex. Eng. Bhat, Purnima
Municipal Corporation (S.S.)
Municipal Housing & Area Development Authority

NAME AND SIGN OF OWNER
For DERAYA RELATIONS PVT. LTD.

DERAYA RELATIONS PVT. LTD. Director

CONTENTS OF SHEET:

SECTION X-X & Y-Y

JOB NO. AR / NN / AD / 17 / 01

DWG. NO. AR / NN / 09 - 10

SPACE MOULDERS

Architectural Studio

Chandan Kelkar
Pratima Kelkar

261/2251, Keshavnagar, 1st
Floor, 100, Keshavnagar, 100,
Mumbai - 400 044

Phone: 2612251, 2612252
Fax: 2612251, 2612252

Proposed Redevelopment of
Nehru Nagar Nimal CHSL
bearing Bldg. No - 08 on C.T.S. NO. 11 (90),
S.no. 229 & 267 MHADA Layout,
Nehru Nagar, Kurla (East) Mumbai.

JOB TITLE:

DWG. FOR C.F.O.

NORTH

DATE: 2002.10.06

BY: 2002.10.06

DATE: 2002.10.06

NOTE: ALL MAIN DOOR, STAIRCASE DOOR,
REFRIG. DOOR, ELEC. DOOR DOOR WILL BE F.R.D.