


पन्वेल महानगरपालिका
 मीने- *Neelkanth* सेक्टर
 येथील अंतिम प्रोजेक्ट/प्लान/खर्च क्र./एच.टी./
 नं.क्र.7/9319/2022. मने निविदात घुबारी/
 फेरबदल करणे/बावीस बांधकामचे मुकाभाव या
 कार्यानुषांगे या.क्र./पत्राचार/मि. 7/2022.
 ला.क्र.9/16/2022 दिनांक 26/12/2022
 मधील अटी, शर्ती व अंतिम राहून बेकायदा सहाय्येने
 उरुस्त केल्यामुळे मंजूर. दिनांक 10/1/2023.

मा. आयुक्त यांचे मंजूरी सुचविले आहे.
 उपसंचालक, नगरपालिका
 पन्वेल महानगरपालिका

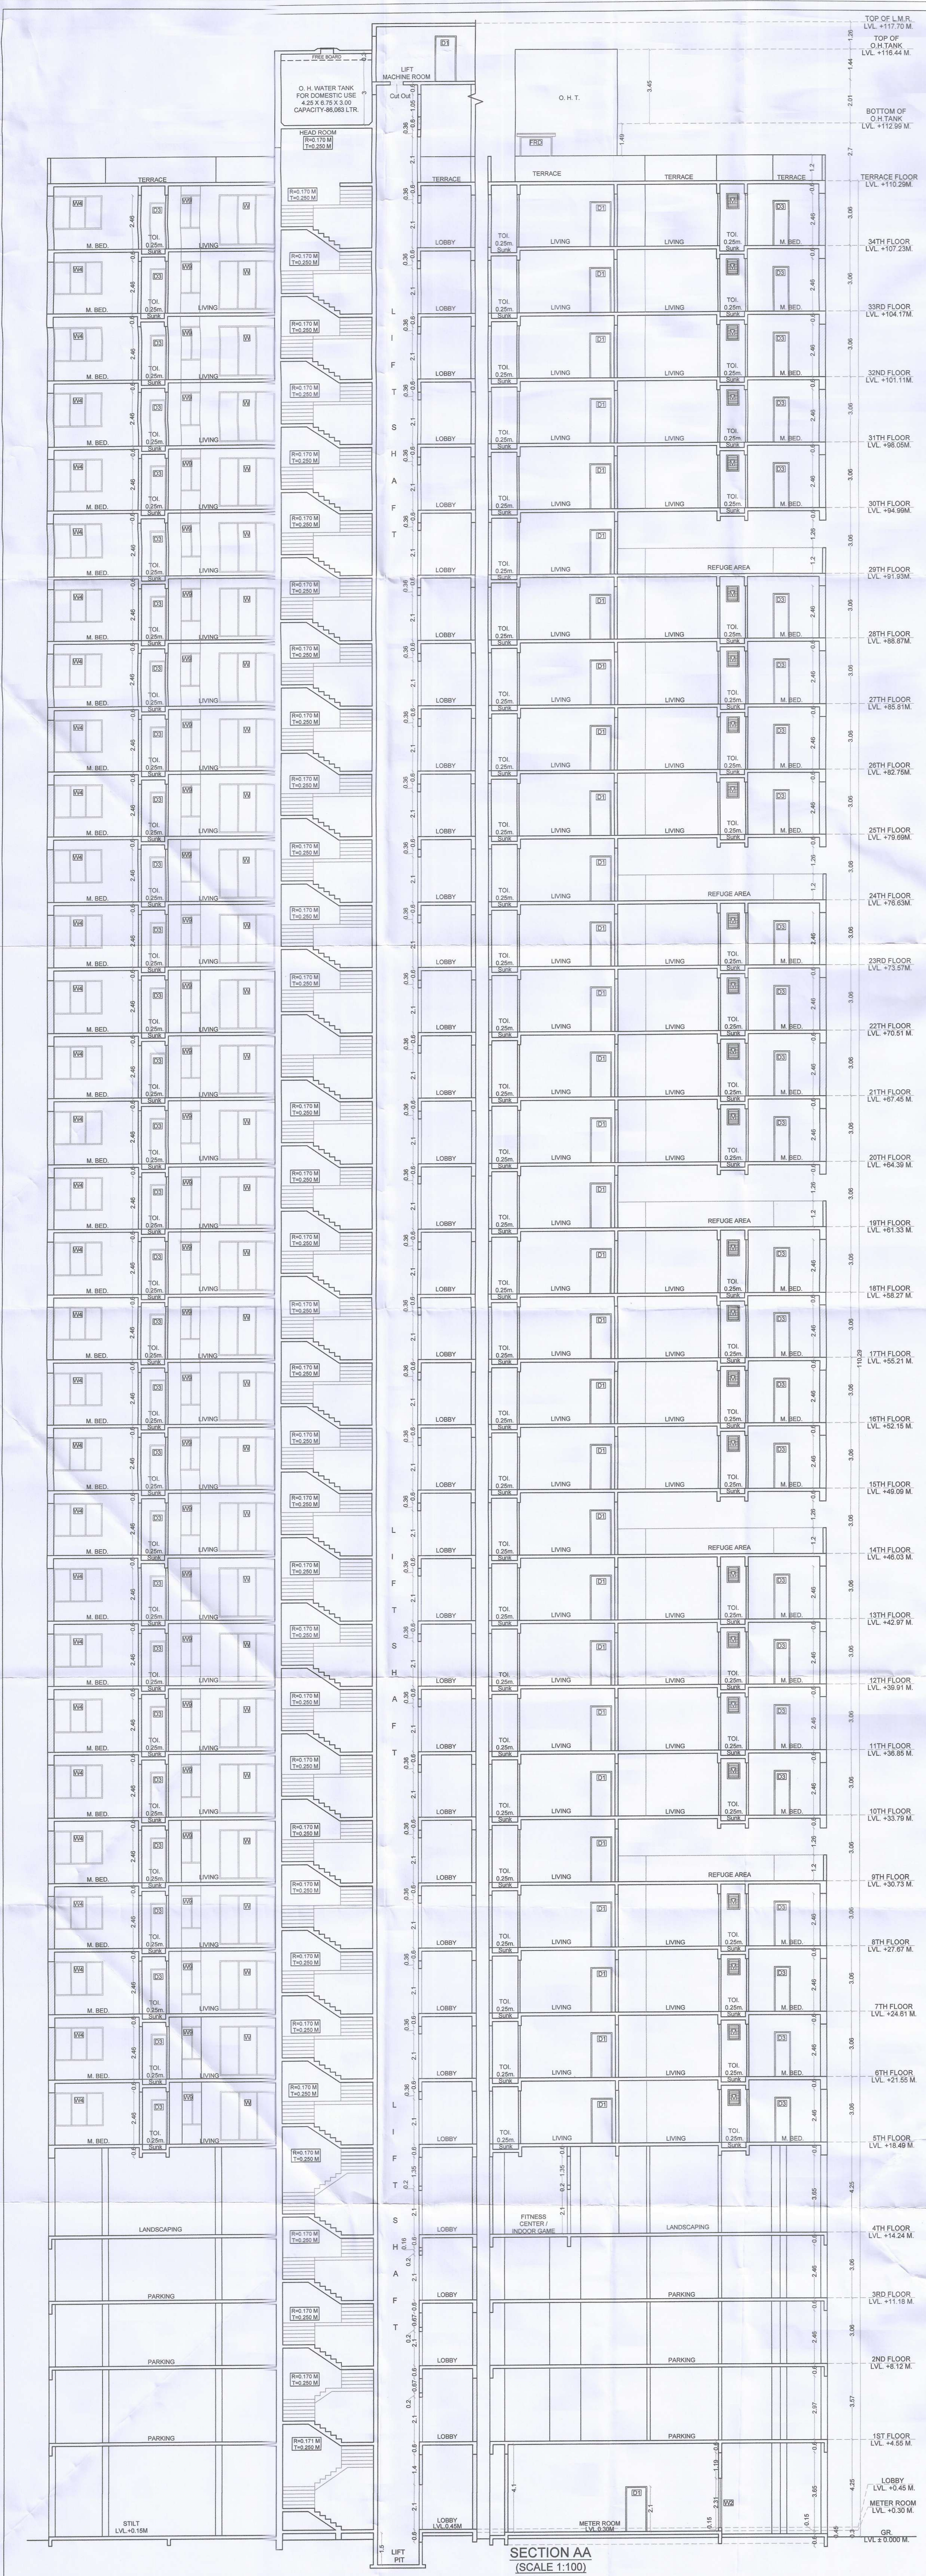

SECTION AA
(SCALE 1:100)

TENEMENT STATEMENT

COMMERCIAL	
1) Total Nos of Shops	0 Nos
RESIDENTIAL	
Total Nos of Units	235 Nos

CONTENTS OF SHEET
 SECTION
 NAME OF THE OWNER & SIGNATURE

M/S. METRO SATYAM DEVELOPERS - PARTNERS
 For Metro Satyam Developers
 KARAN GULATI
 For Metro Satyam Developers
 HITESH JAIN

DESCRIPTION OF PROPOSAL & PROPERTY
 AMENDED DEVELOPMENT OF COMMERCIAL
 CUM RESIDENTIAL BUILDINGS ON
 SURVEY No. 13/1, 14/5B, 14/6, 15/5, 15/6 & 15/8
 AT VILLAGE - ROHINJANI, TAL - PANVEL,
 DIST - RAIGAD
 ARCHITECT NAME & SIGN

NEHA JAIN
 REG NO : CA/2008/43603

DATE	DRAWN BY	CHKD. BY	SCALE	NORTH
26-12-2023	Jayashri		1:100	

AN.ARCH
 ARCHITECTS & PLANNERS
 Office no.20&21, Rahaje Arcade,
 Sec-11, Plot no.61, CBD
 Belapur-400614,
 cinct.no.022-27562410,
 mail i.d-anarch.architect@gmail.com