


APPROVED
 The Plans submitted by
 As per the conditions
 Certificate No. 2402/2024
 02/10/2024
 Engineer
 Town Planning
 Maharashtra
 Maharashtra

AREA STATEMENT	SQM
1 AREA OF PLOT (NET AREA OF A & B TO BE CONSIDERED)	643.30
A) AS PER OWNERSHIP DOCUMENT (7/11 C) CONTRACT	643.30
B) AS PER MEASUREMENT SHEET	643.30
C) AS PER SITE	643.30
2 DEDUCTION FOR	0.00
A) PROPOSED ROAD	54.28
B) PROPOSED DRIVEWAY	0.00
C) BALANCE AREA OF PLOT (1.2)	54.28
D) BALANCE AREA OF PLOT (1.1)	607.02

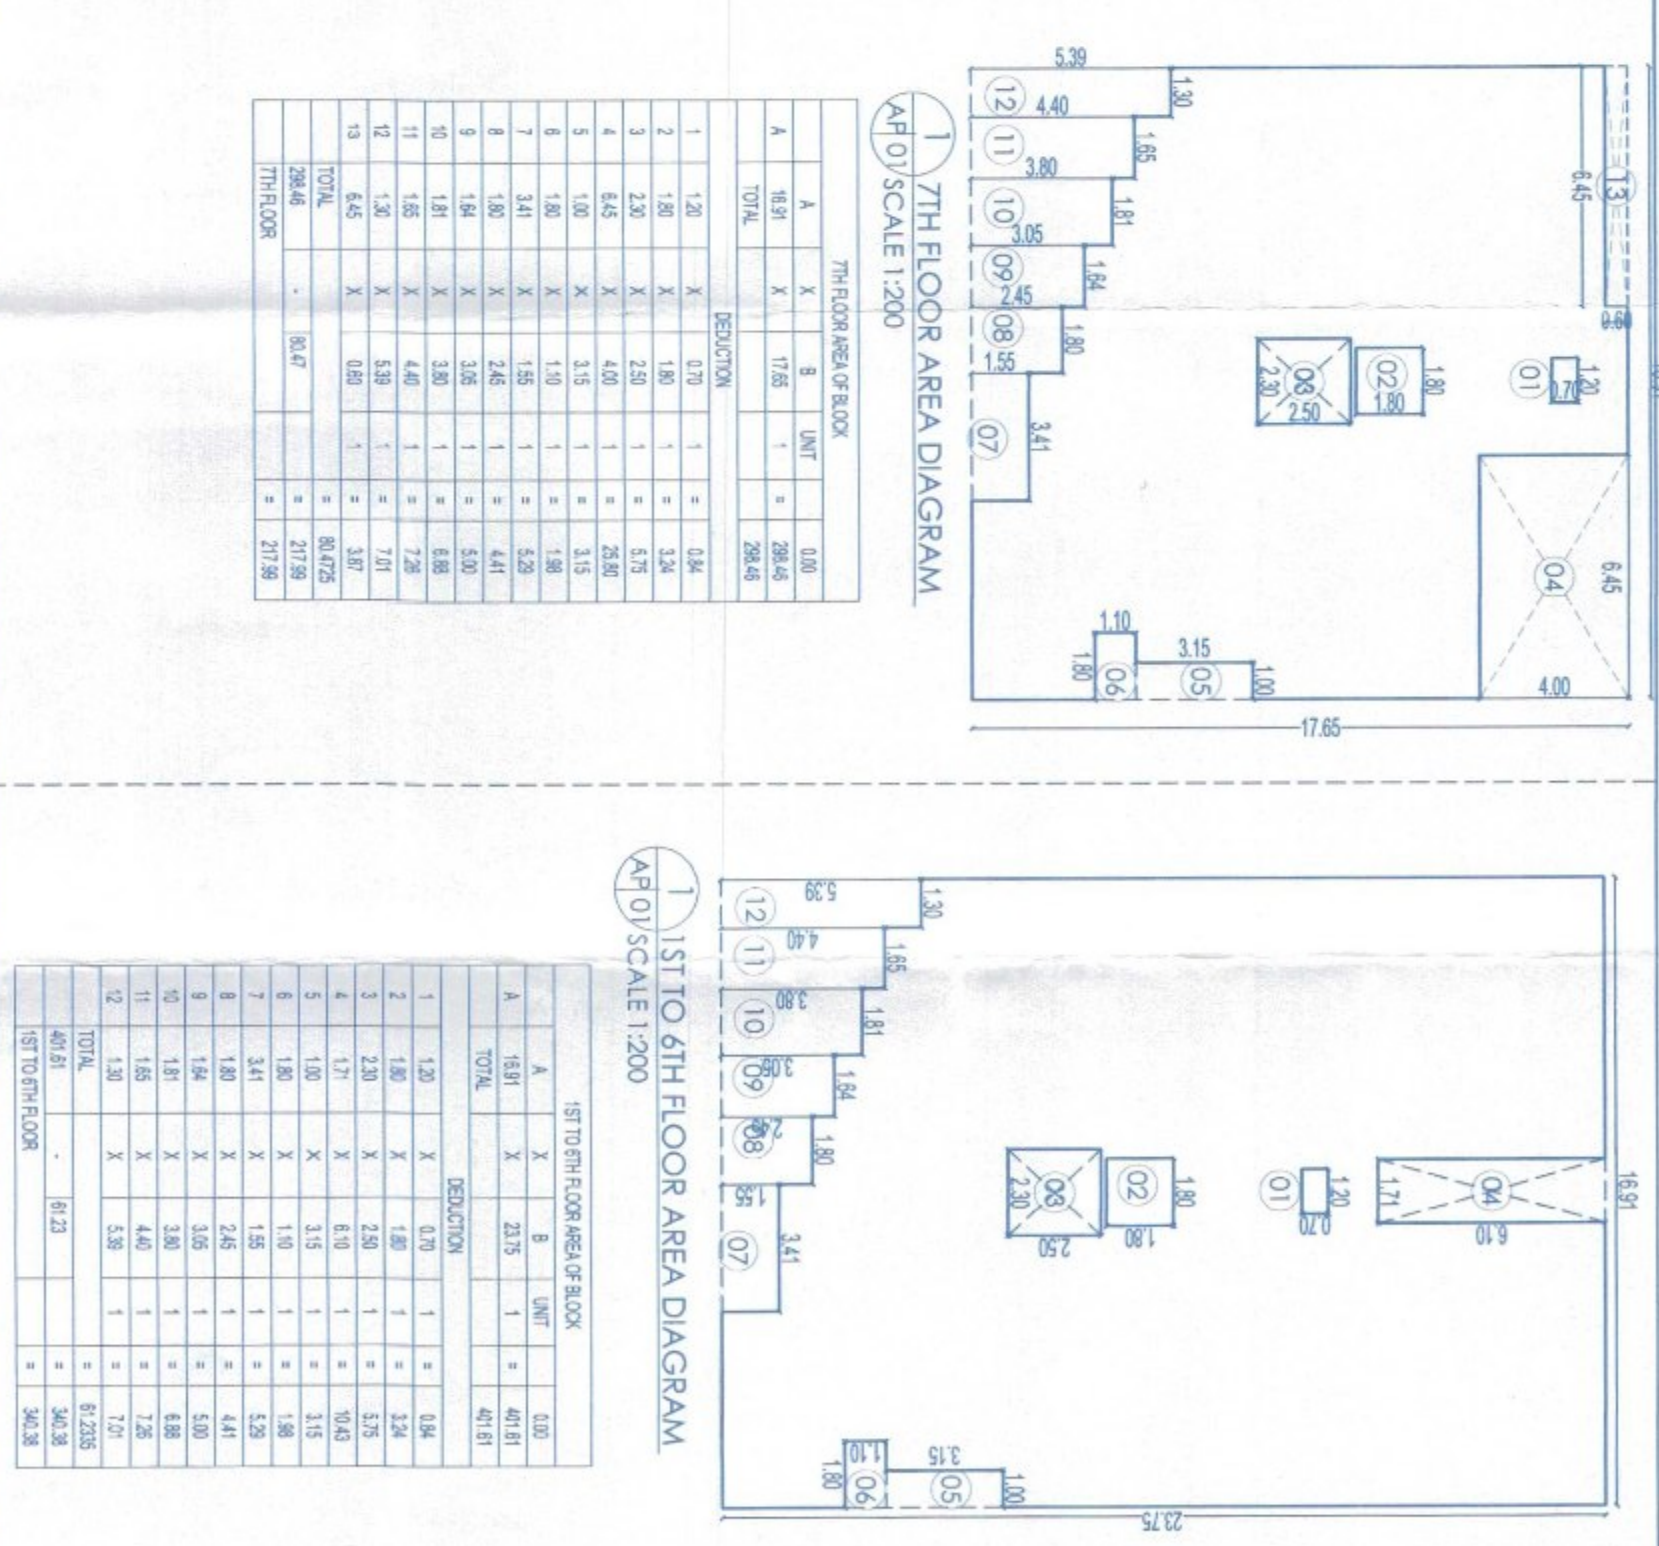

COMMERCIAL BUILDING		RESIDENTIAL BUILDING	
FLOOR NO.	AREA (SQM)	FLOOR NO.	AREA (SQM)
1	0.00	1	0.00

