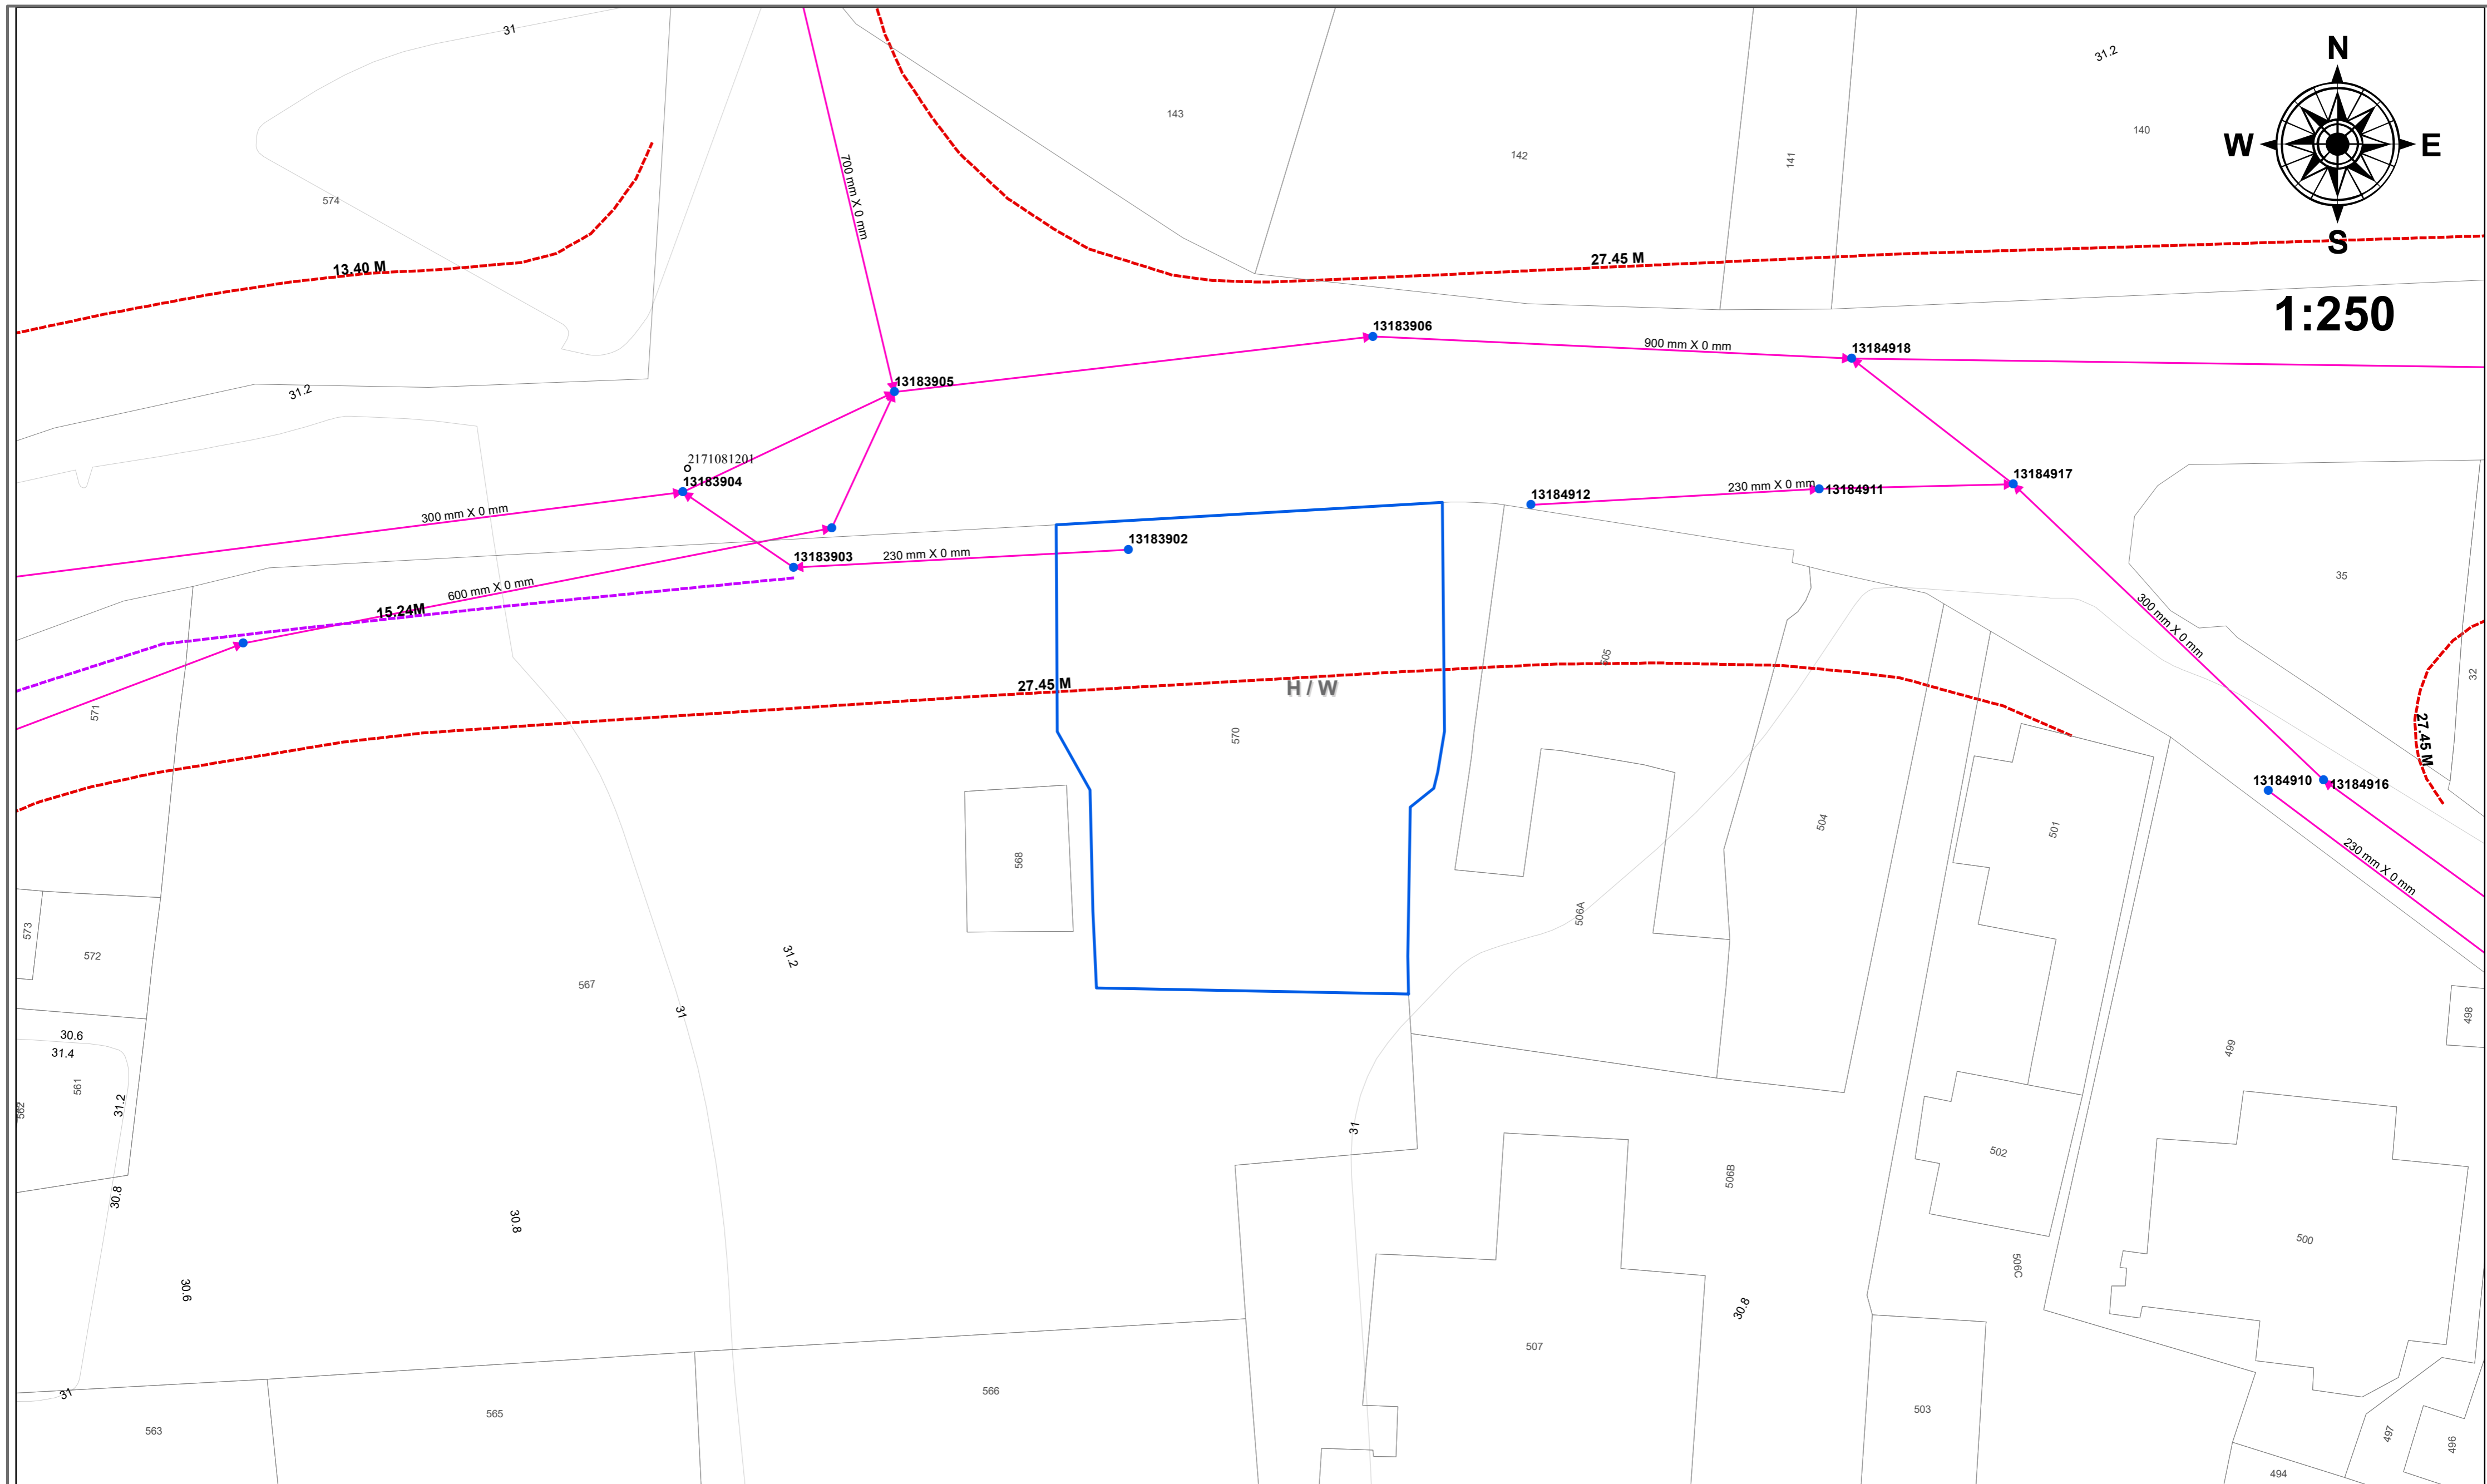



1:250

Brihanmumbai Municipal Corporation
(Development Plan Department)

Land Bearing CTS No(s) 570 of BANDRA-B Village in H/W Ward

This plan is to be read with additional information given in letter no CHE/DP34202410111559005/DP/WS/H/W

Legend

- Sewer Manholes
- SWD Manholes
- Survey RoadLines
- Contours
- Traffic RoadLines
- SewerLines
- Storm Water Drains
- Ward Boundary

Generated On: 10/5/2024