



STAMP OF APPROVAL OF PLANS

पनवेल महानगरपालिका
 नवीन शहर विकास क्षेत्र १७
 प्लॉट नं. ०७, नवीन शहर विकास क्षेत्र १७
 पनवेल महानगरपालिका, पनवेल, तालुका, जिल्हा मुंबई
 मालकी नं. ३६२/२२२, ए.ए.ए. नं. ३६२/२२२
 मालकी नं. ३६२/२२२, ए.ए.ए. नं. ३६२/२२२
 मालकी नं. ३६२/२२२, ए.ए.ए. नं. ३६२/२२२
 मालकी नं. ३६२/२२२, ए.ए.ए. नं. ३६२/२२२

2ND FLOOR PLAN, SECTION AA, WATER TANK DETAIL, BLOCK PLAN, LOCATION PLAN






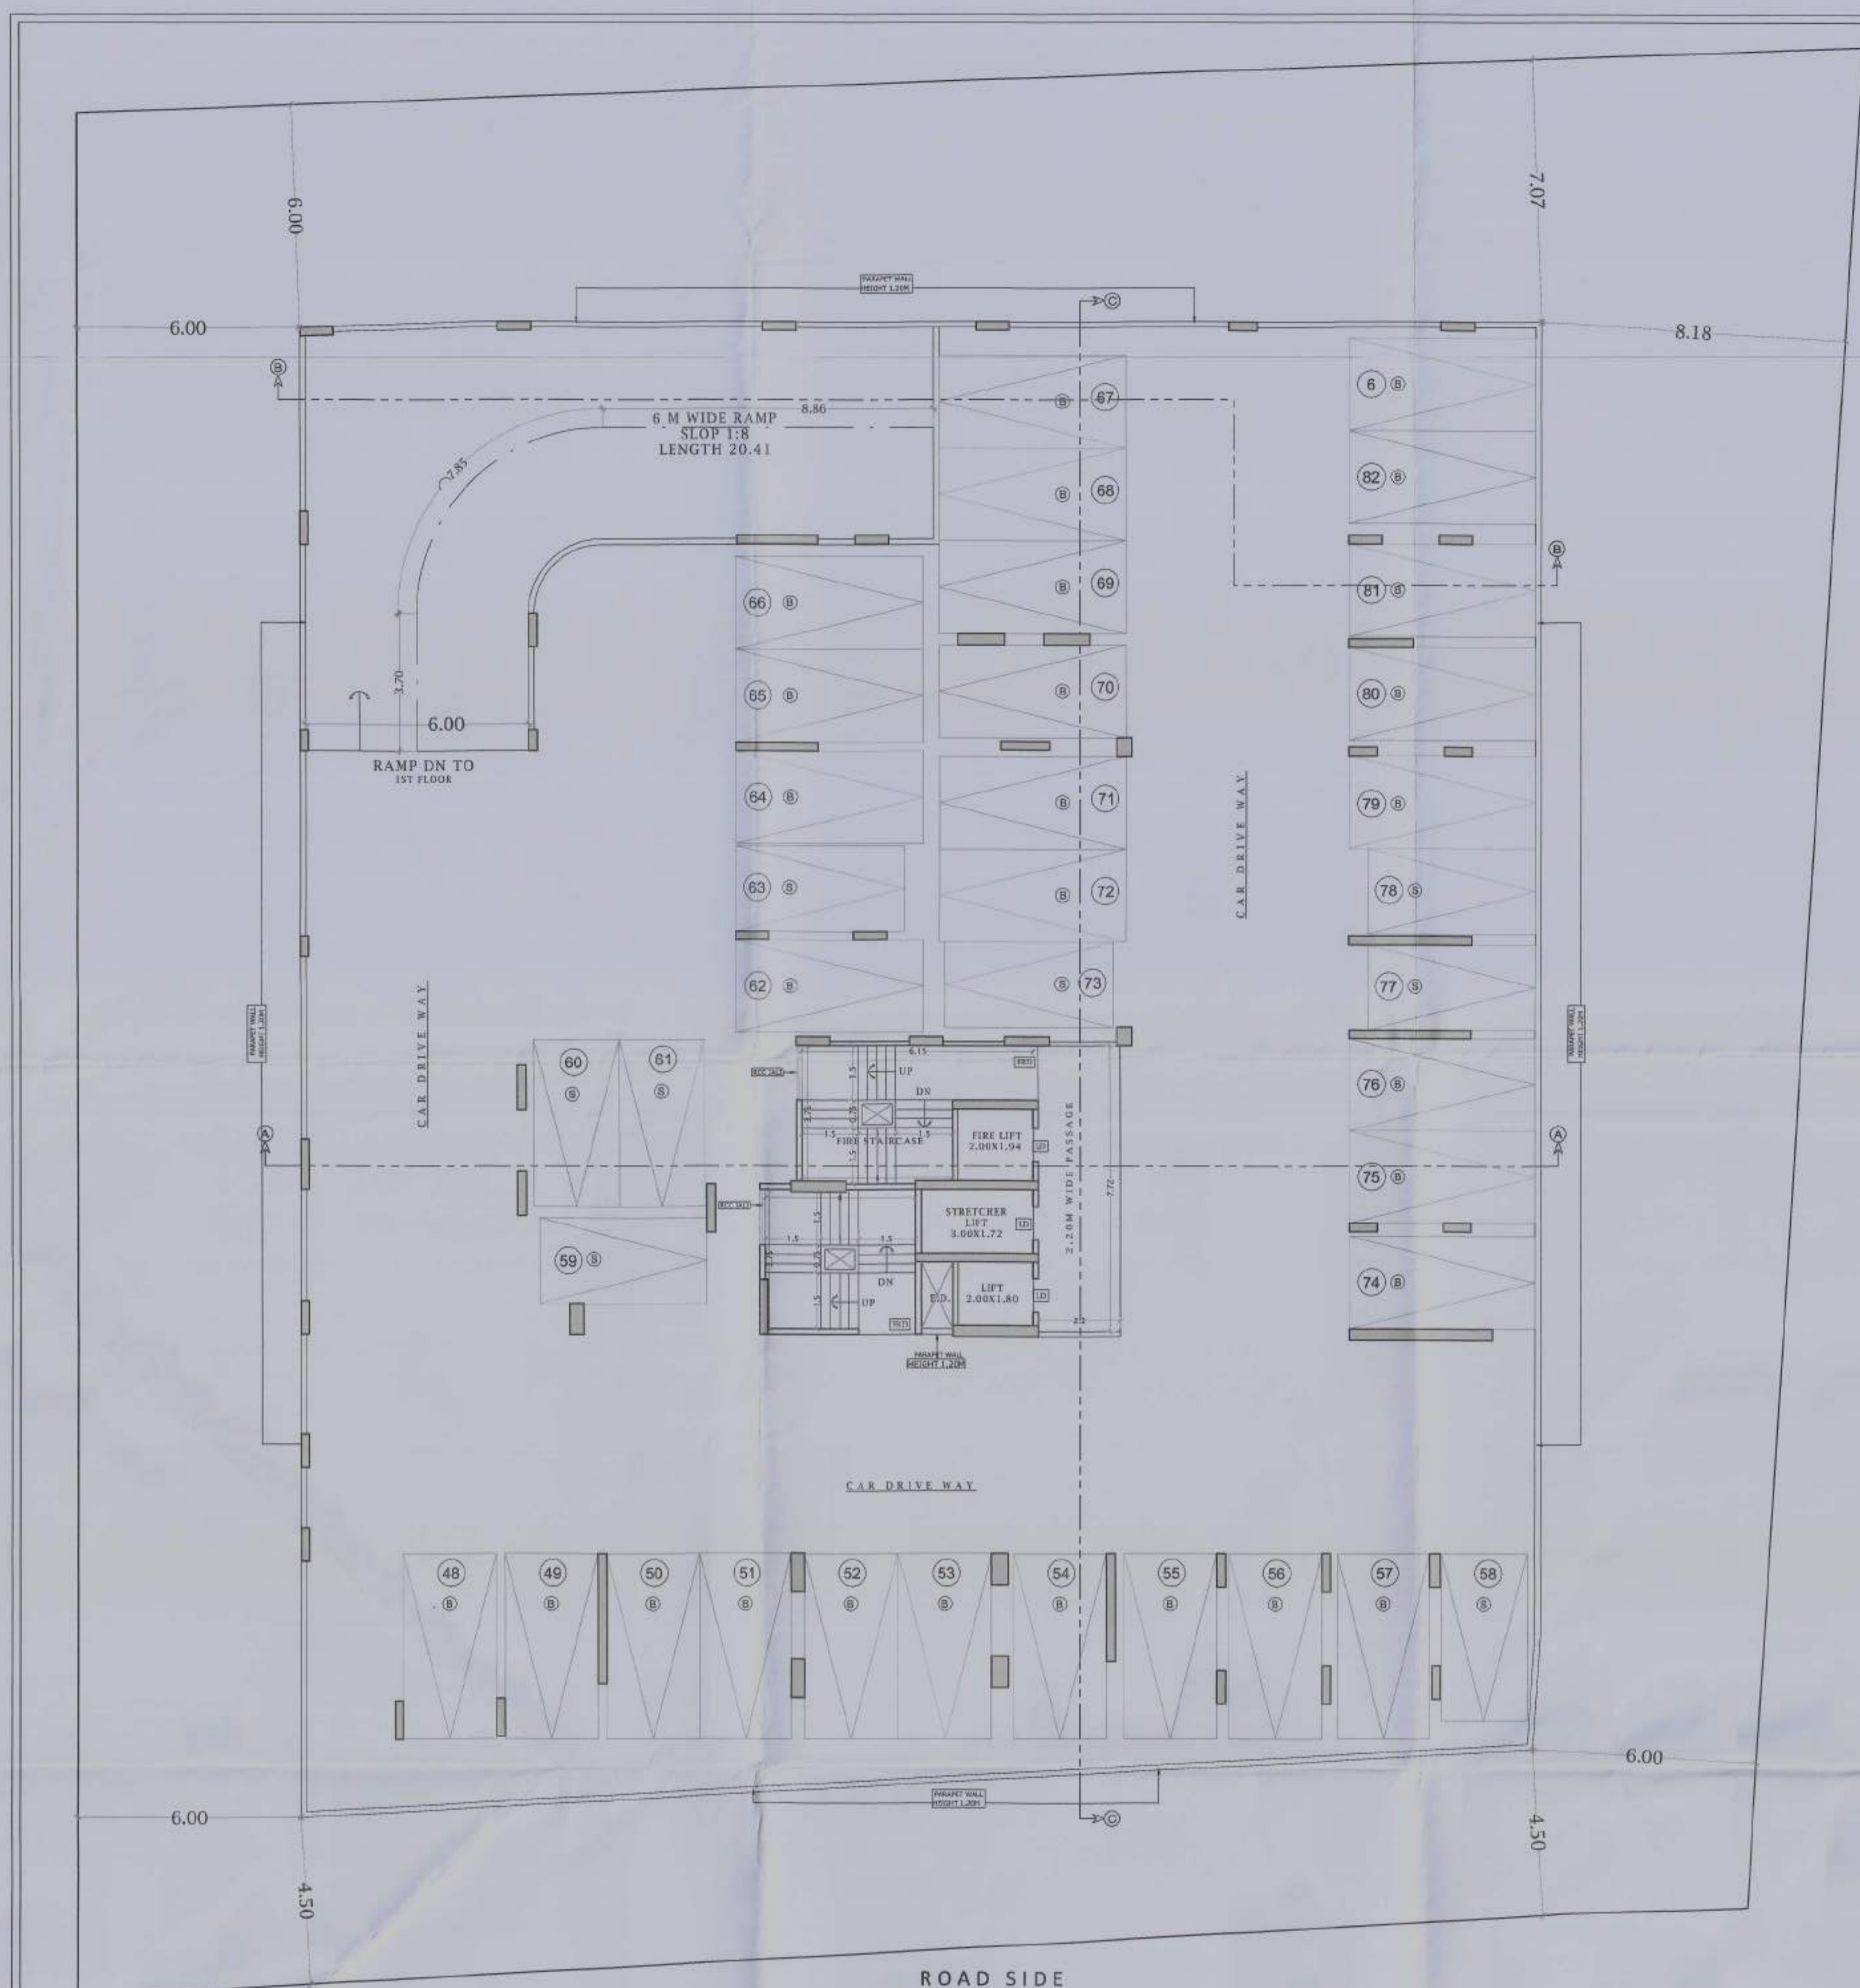


ROAD SIDE
2ND FLOOR PLAN SCALE = 1 : 100

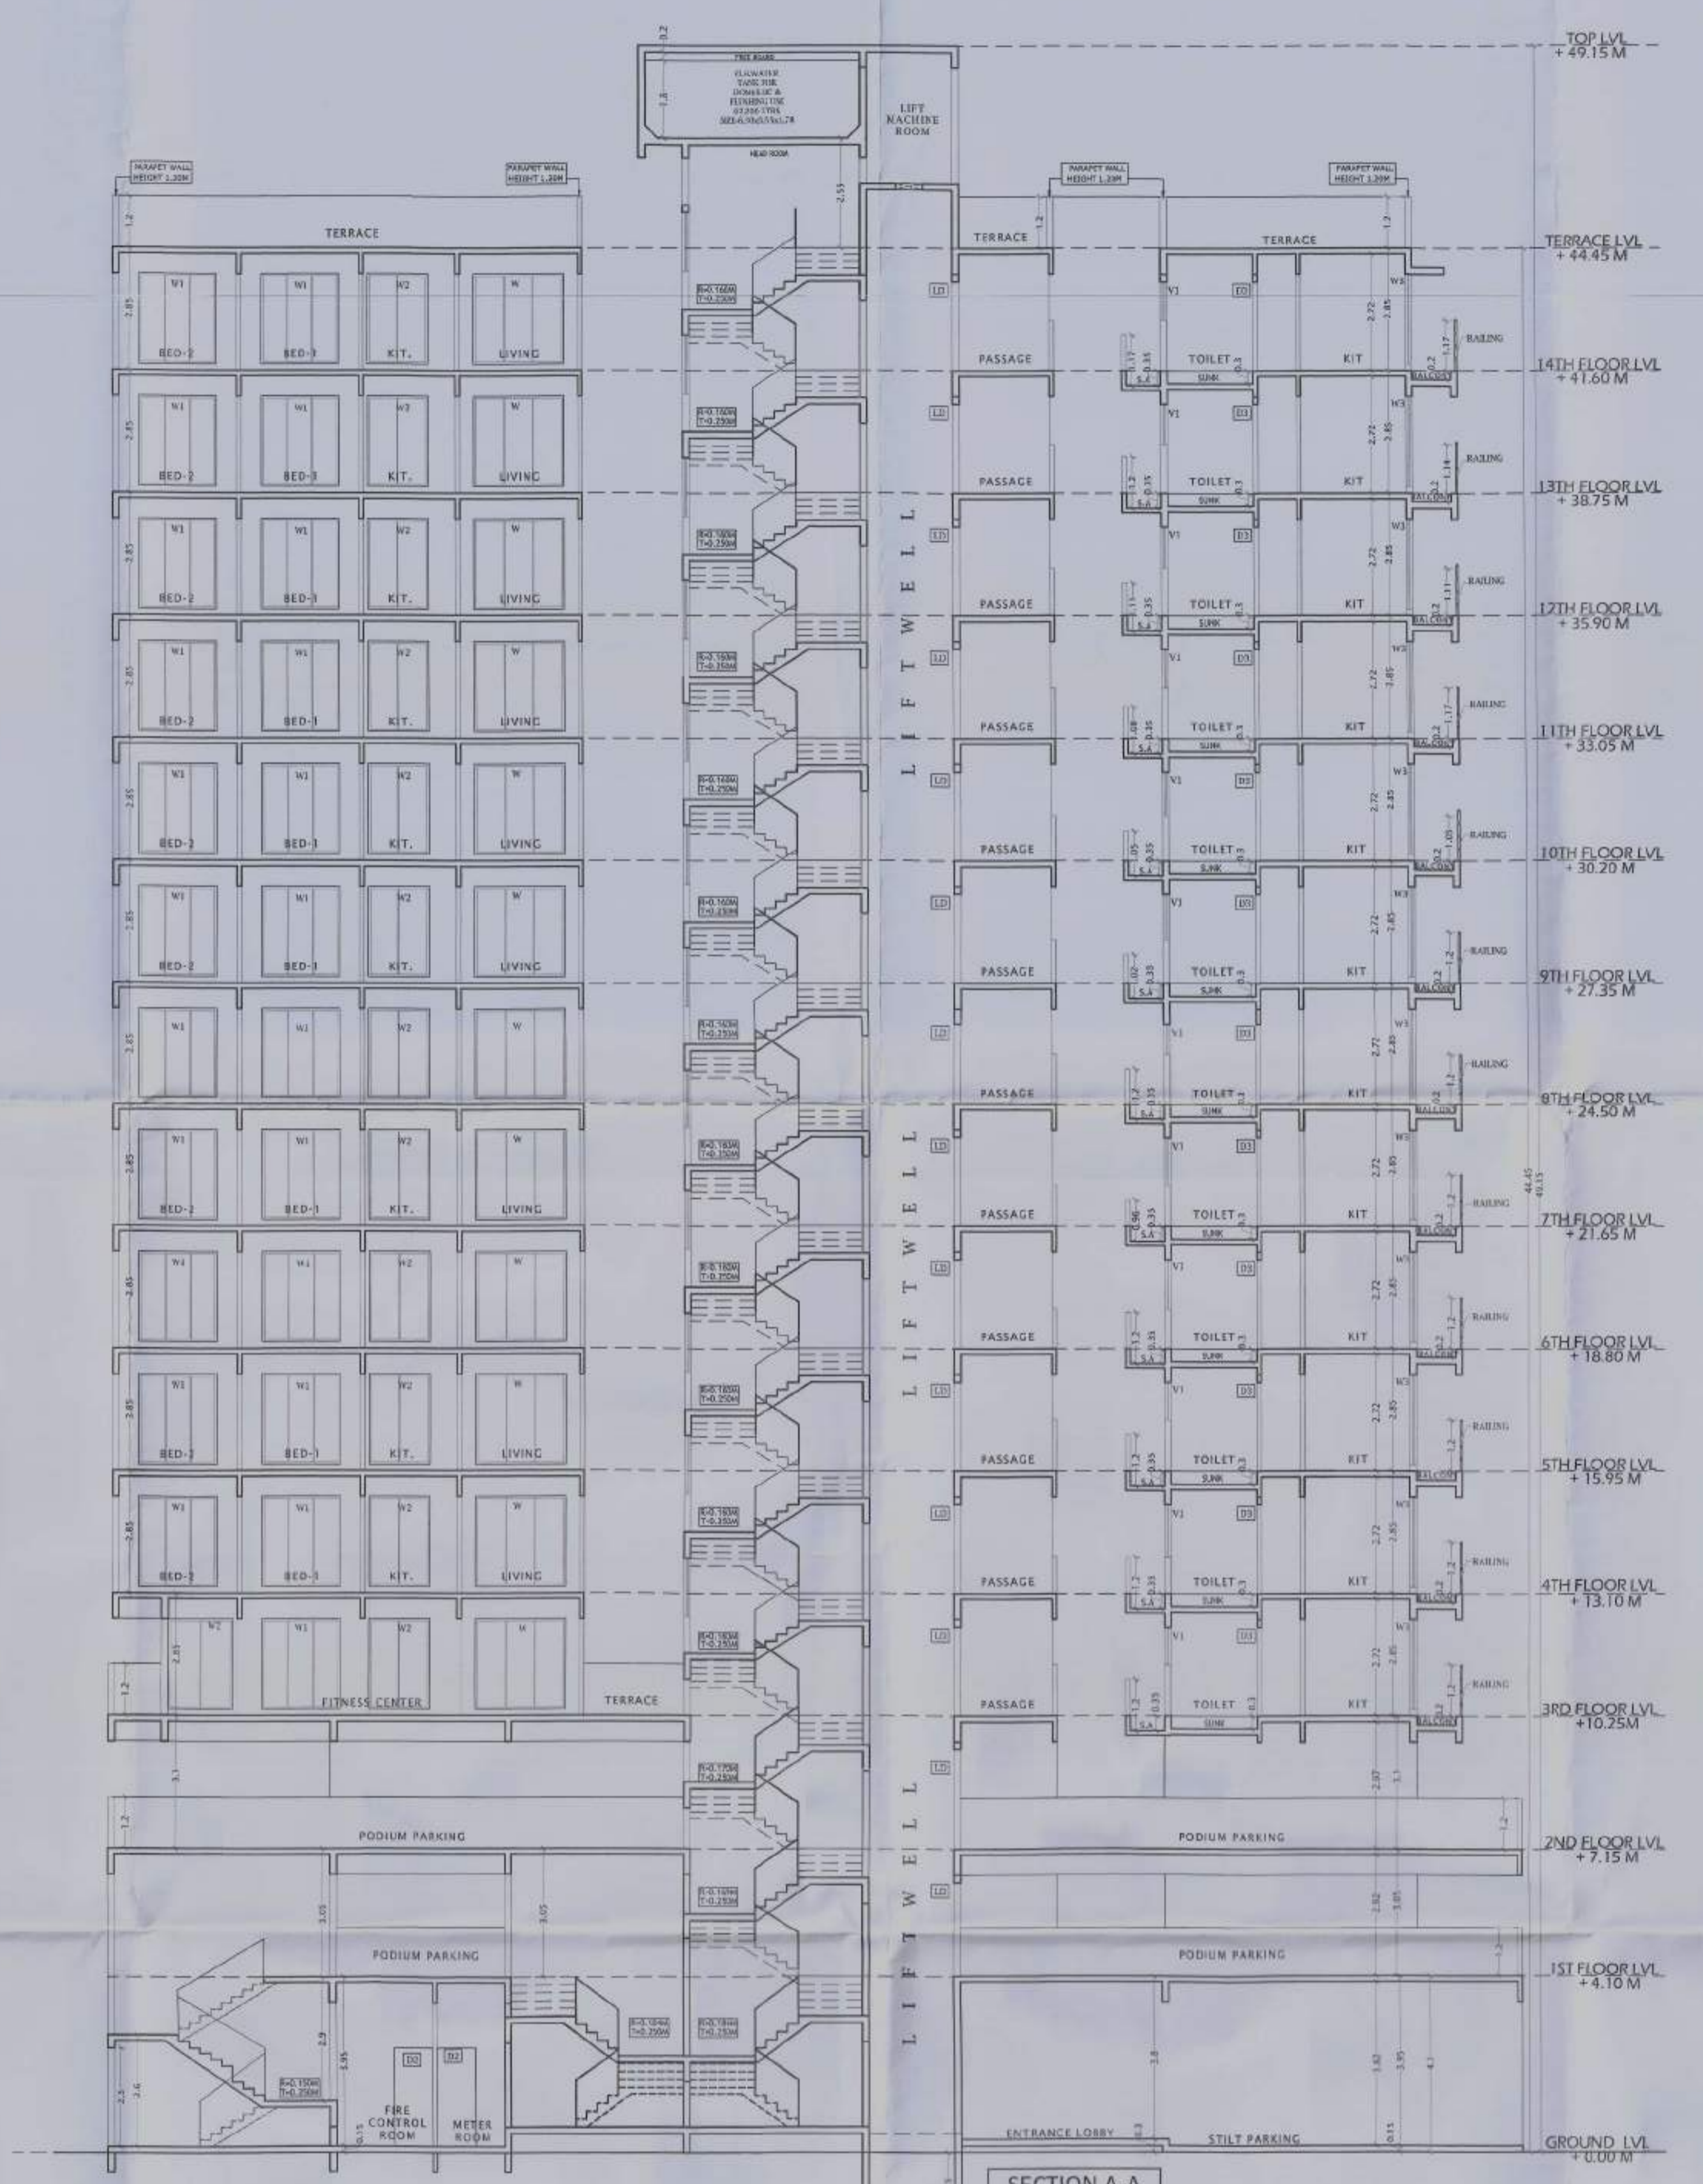

SECTION A-A
SCALE = 1 : 100

FLOOR	SHOP NO./FLAT NO.	NO OF FLATS	BUILT UP AREA OF PER FLAT (sq. m)	CARPET AREA OF PER FLAT (sq. m)
GROUND FLOOR	BLDG-1			
	1	1	59.595	55.680
	2	1	57.068	54.915
	3	1	44.286	41.051
	4	1	41.481	40.649
	5	1	42.193	40.206
	6	1	33.544	31.671
	7	1	30.063	28.506
	8	1	29.604	28.153
	9	1	40.655	38.435
1ST FLOOR	OFFICE-1	1	46.566	45.527
	OFFICE-2	1	48.203	47.184
TOTAL SHOPS		13	555.658	538.878
3RD FLOOR	301	1	72.732	67.616
	302	1	69.386	64.227
	303	1	72.547	67.616
	304	1	52.161	48.128
4TH TO 11TH FLOOR	401, 501, 601, 701, 801, 901, 1001, 1101	8	72.732	67.616
	402, 502, 602, 702, 802, 902, 1002, 1102	8	60.386	56.227
	403, 503, 603, 703, 803, 903, 1003, 1103	8	72.547	67.616
	404, 504, 604, 704, 804, 904, 1004, 1104	8	55.255	50.786
	405, 505, 605, 705, 805, 905, 1005, 1105	8	56.231	51.886
	406, 506, 606, 706, 806, 906, 1006, 1106	8	55.772	49.712
	407, 507, 607, 707, 807, 907, 1007, 1107	8	52.181	48.128
	408, 508, 608, 708, 808, 908, 1008, 1108	8	52.537	48.627
	409, 509, 609, 709, 809, 909, 1009, 1109	8	53.560	48.677
	1201, 1301, 1401	3	79.228	67.606
12TH TO 14TH FLOOR	1202, 1302, 1402	3	66.292	64.227
	1203, 1303, 1403	3	78.856	67.606
	1204, 1304, 1404	3	61.223	50.786
	1205, 1305, 1405	3	62.616	51.886
15TH TO 17TH FLOOR	1501, 1601, 1701	3	59.478	45.712
	1502, 1602, 1702	3	58.037	48.128
	1503, 1603, 1703	3	58.394	48.628
	1504, 1604, 1704	3	48.841	48.678
TOTAL FLATS		106		

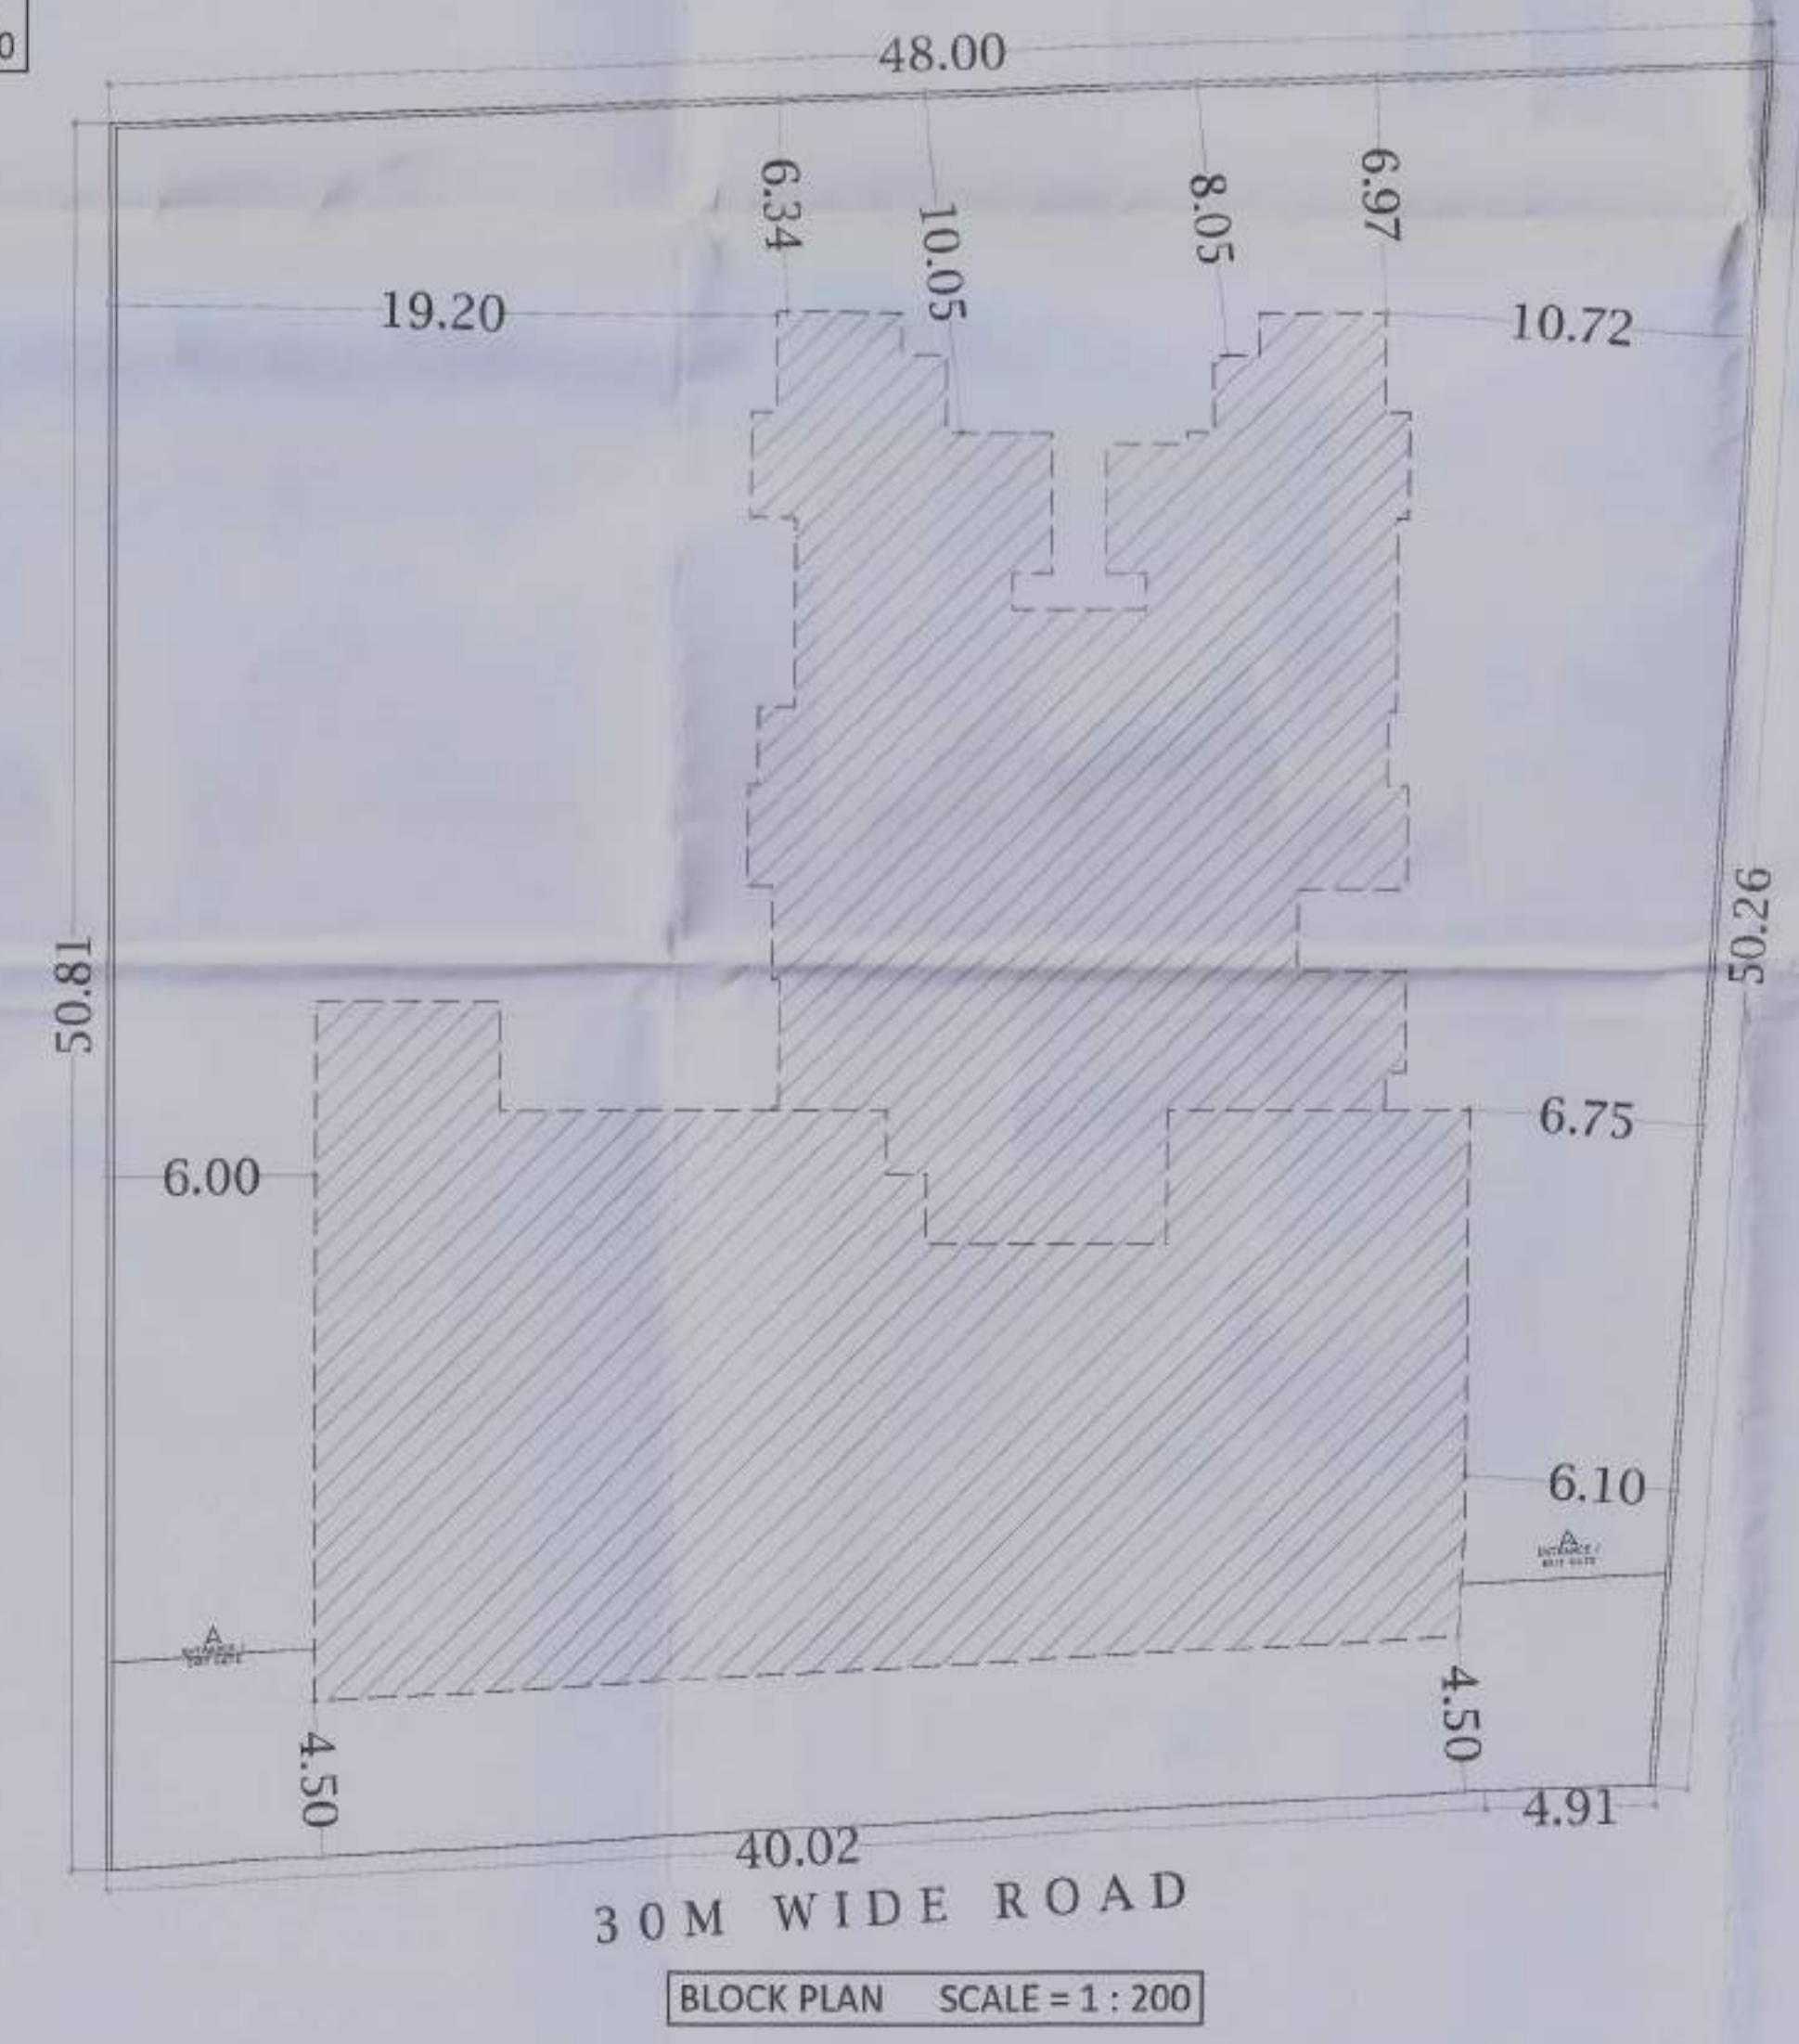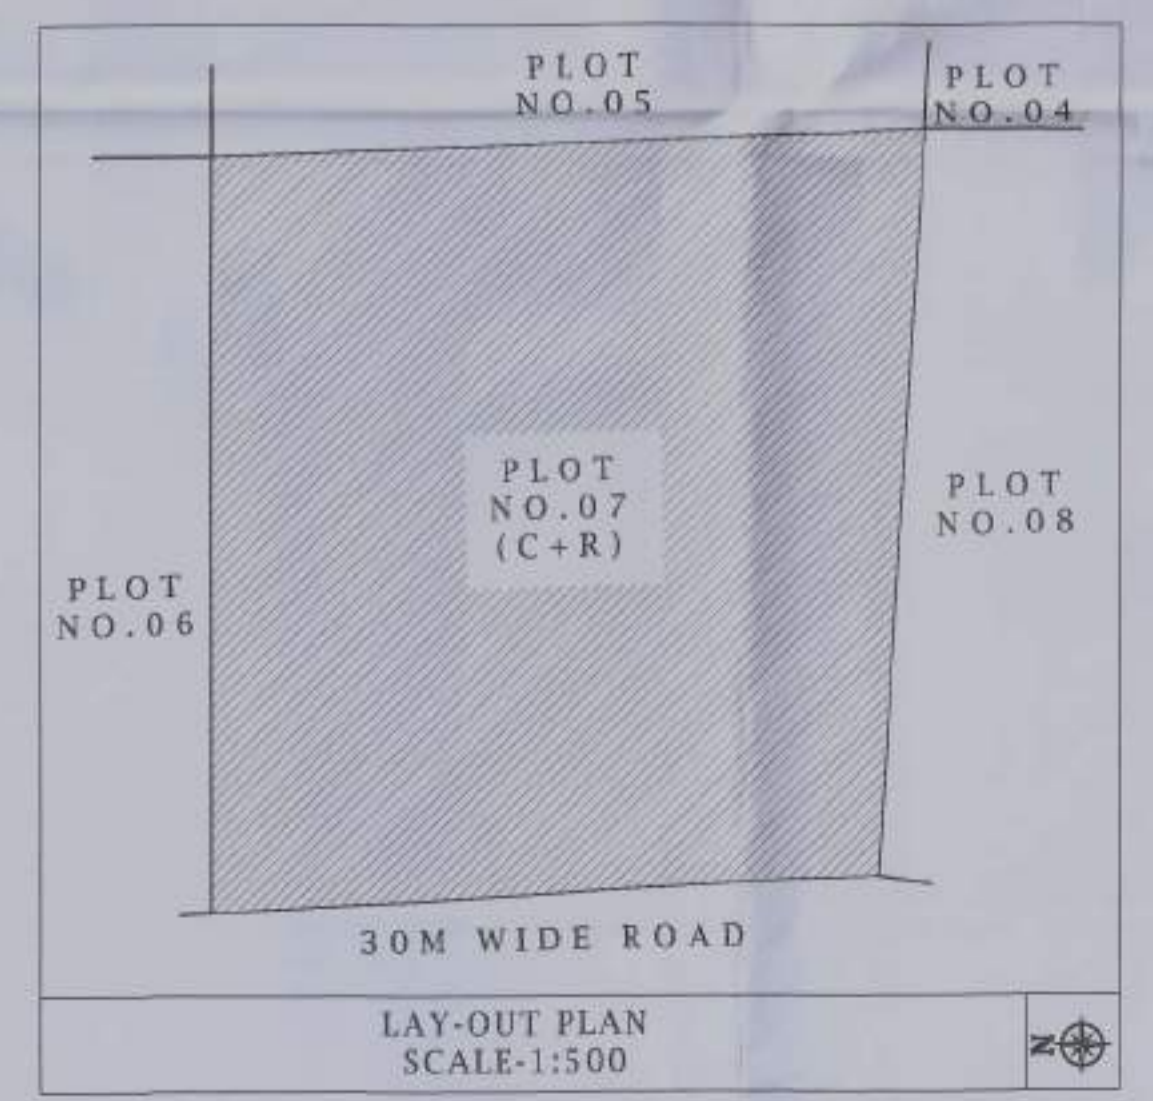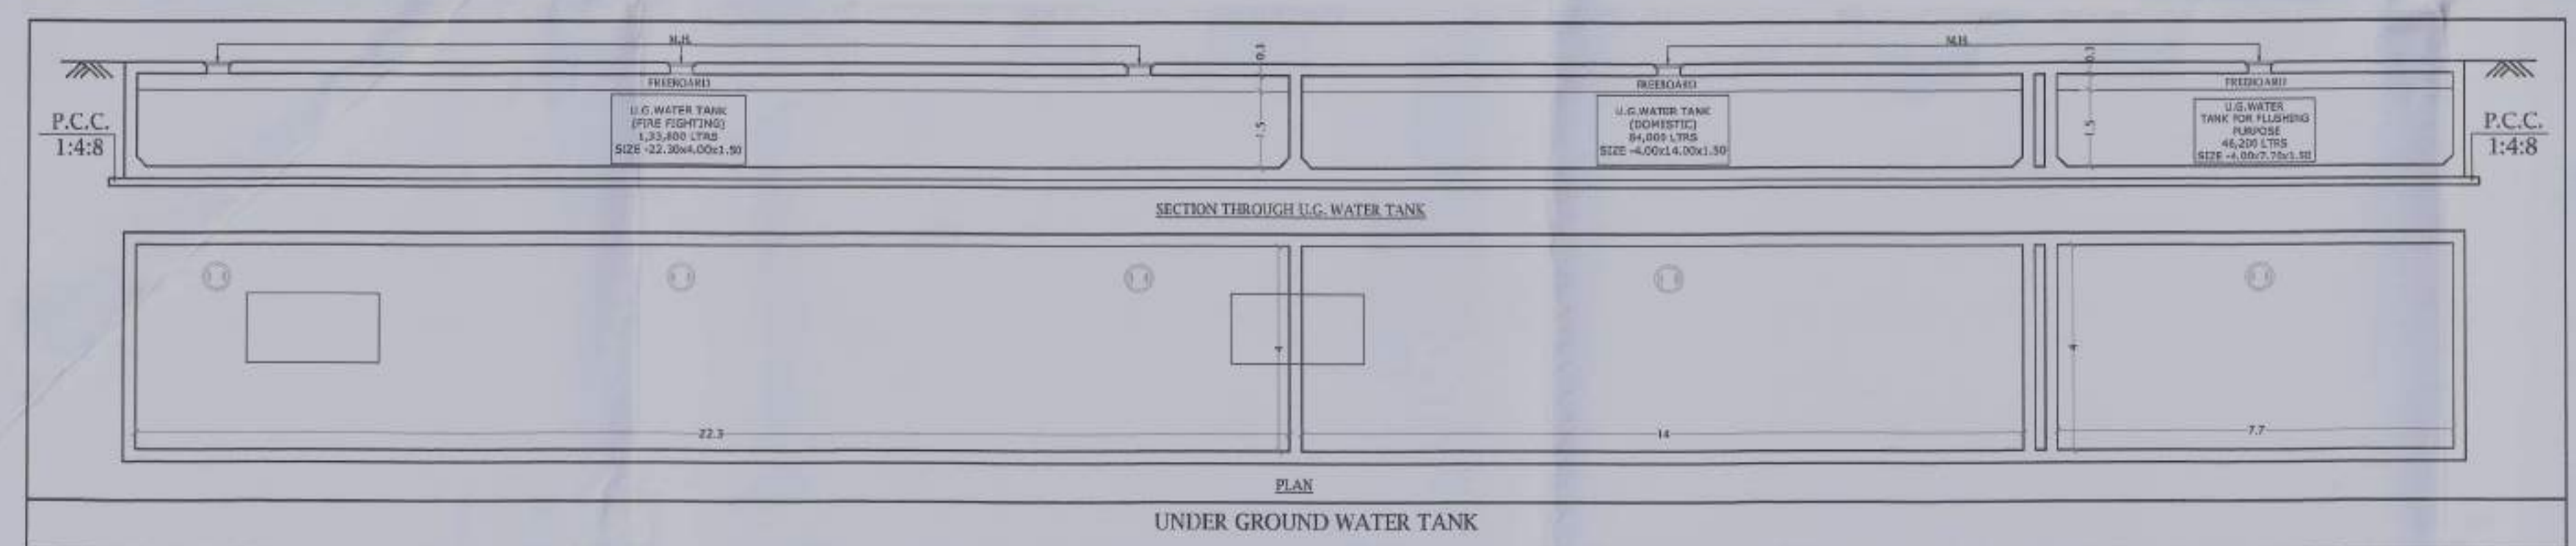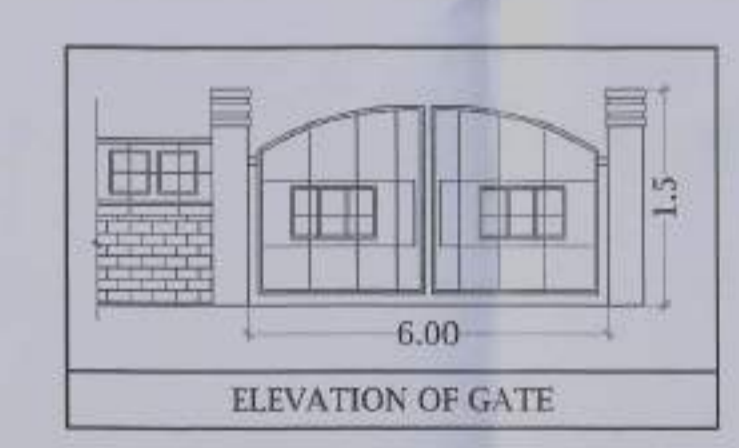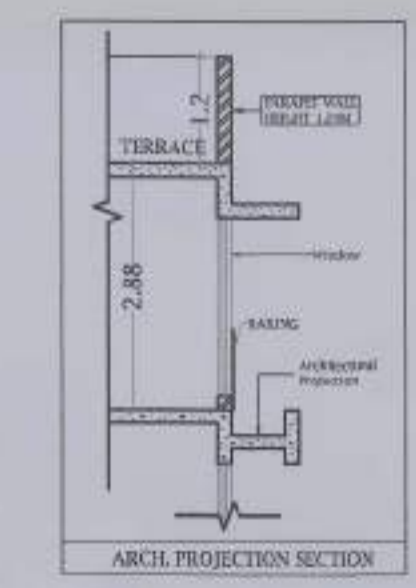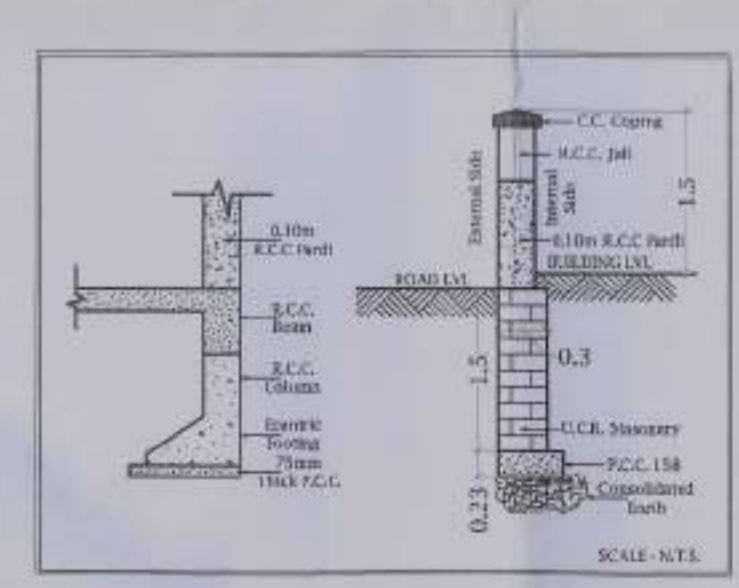

2ND & 3RD FLOOR PLAN, AREA DIAGRAM
 PROJECT
 AMENDED DEVELOPMENT PERMISSION FOR PROPOSED RESIDENTIAL & COMMERCIAL BUILDING (12.5% SCHEME) ON PLOT NO - 07, SECTOR - 17, NEW PANVEL, NAVI MUMBAI.
 OWNERS/

M/S. Sairama Housing Estates Pvt. Ltd.
 Director
 M/S. SAIRAMA HOUSING ESTATES PRIVATE LTD.
 ARCHITECTS

ATUL PATEL ARCHITECTS
 Studio #100, The Landmark, Plot no. 20A, Sector-7, Kharghar, near Mumbai - 410210
 E : info@atulpatelarchitects.com T : 922 - 27746641 - 43

