


10TH, 11TH, 12TH & 14TH FLOOR PLAN
SCALE = 1:100

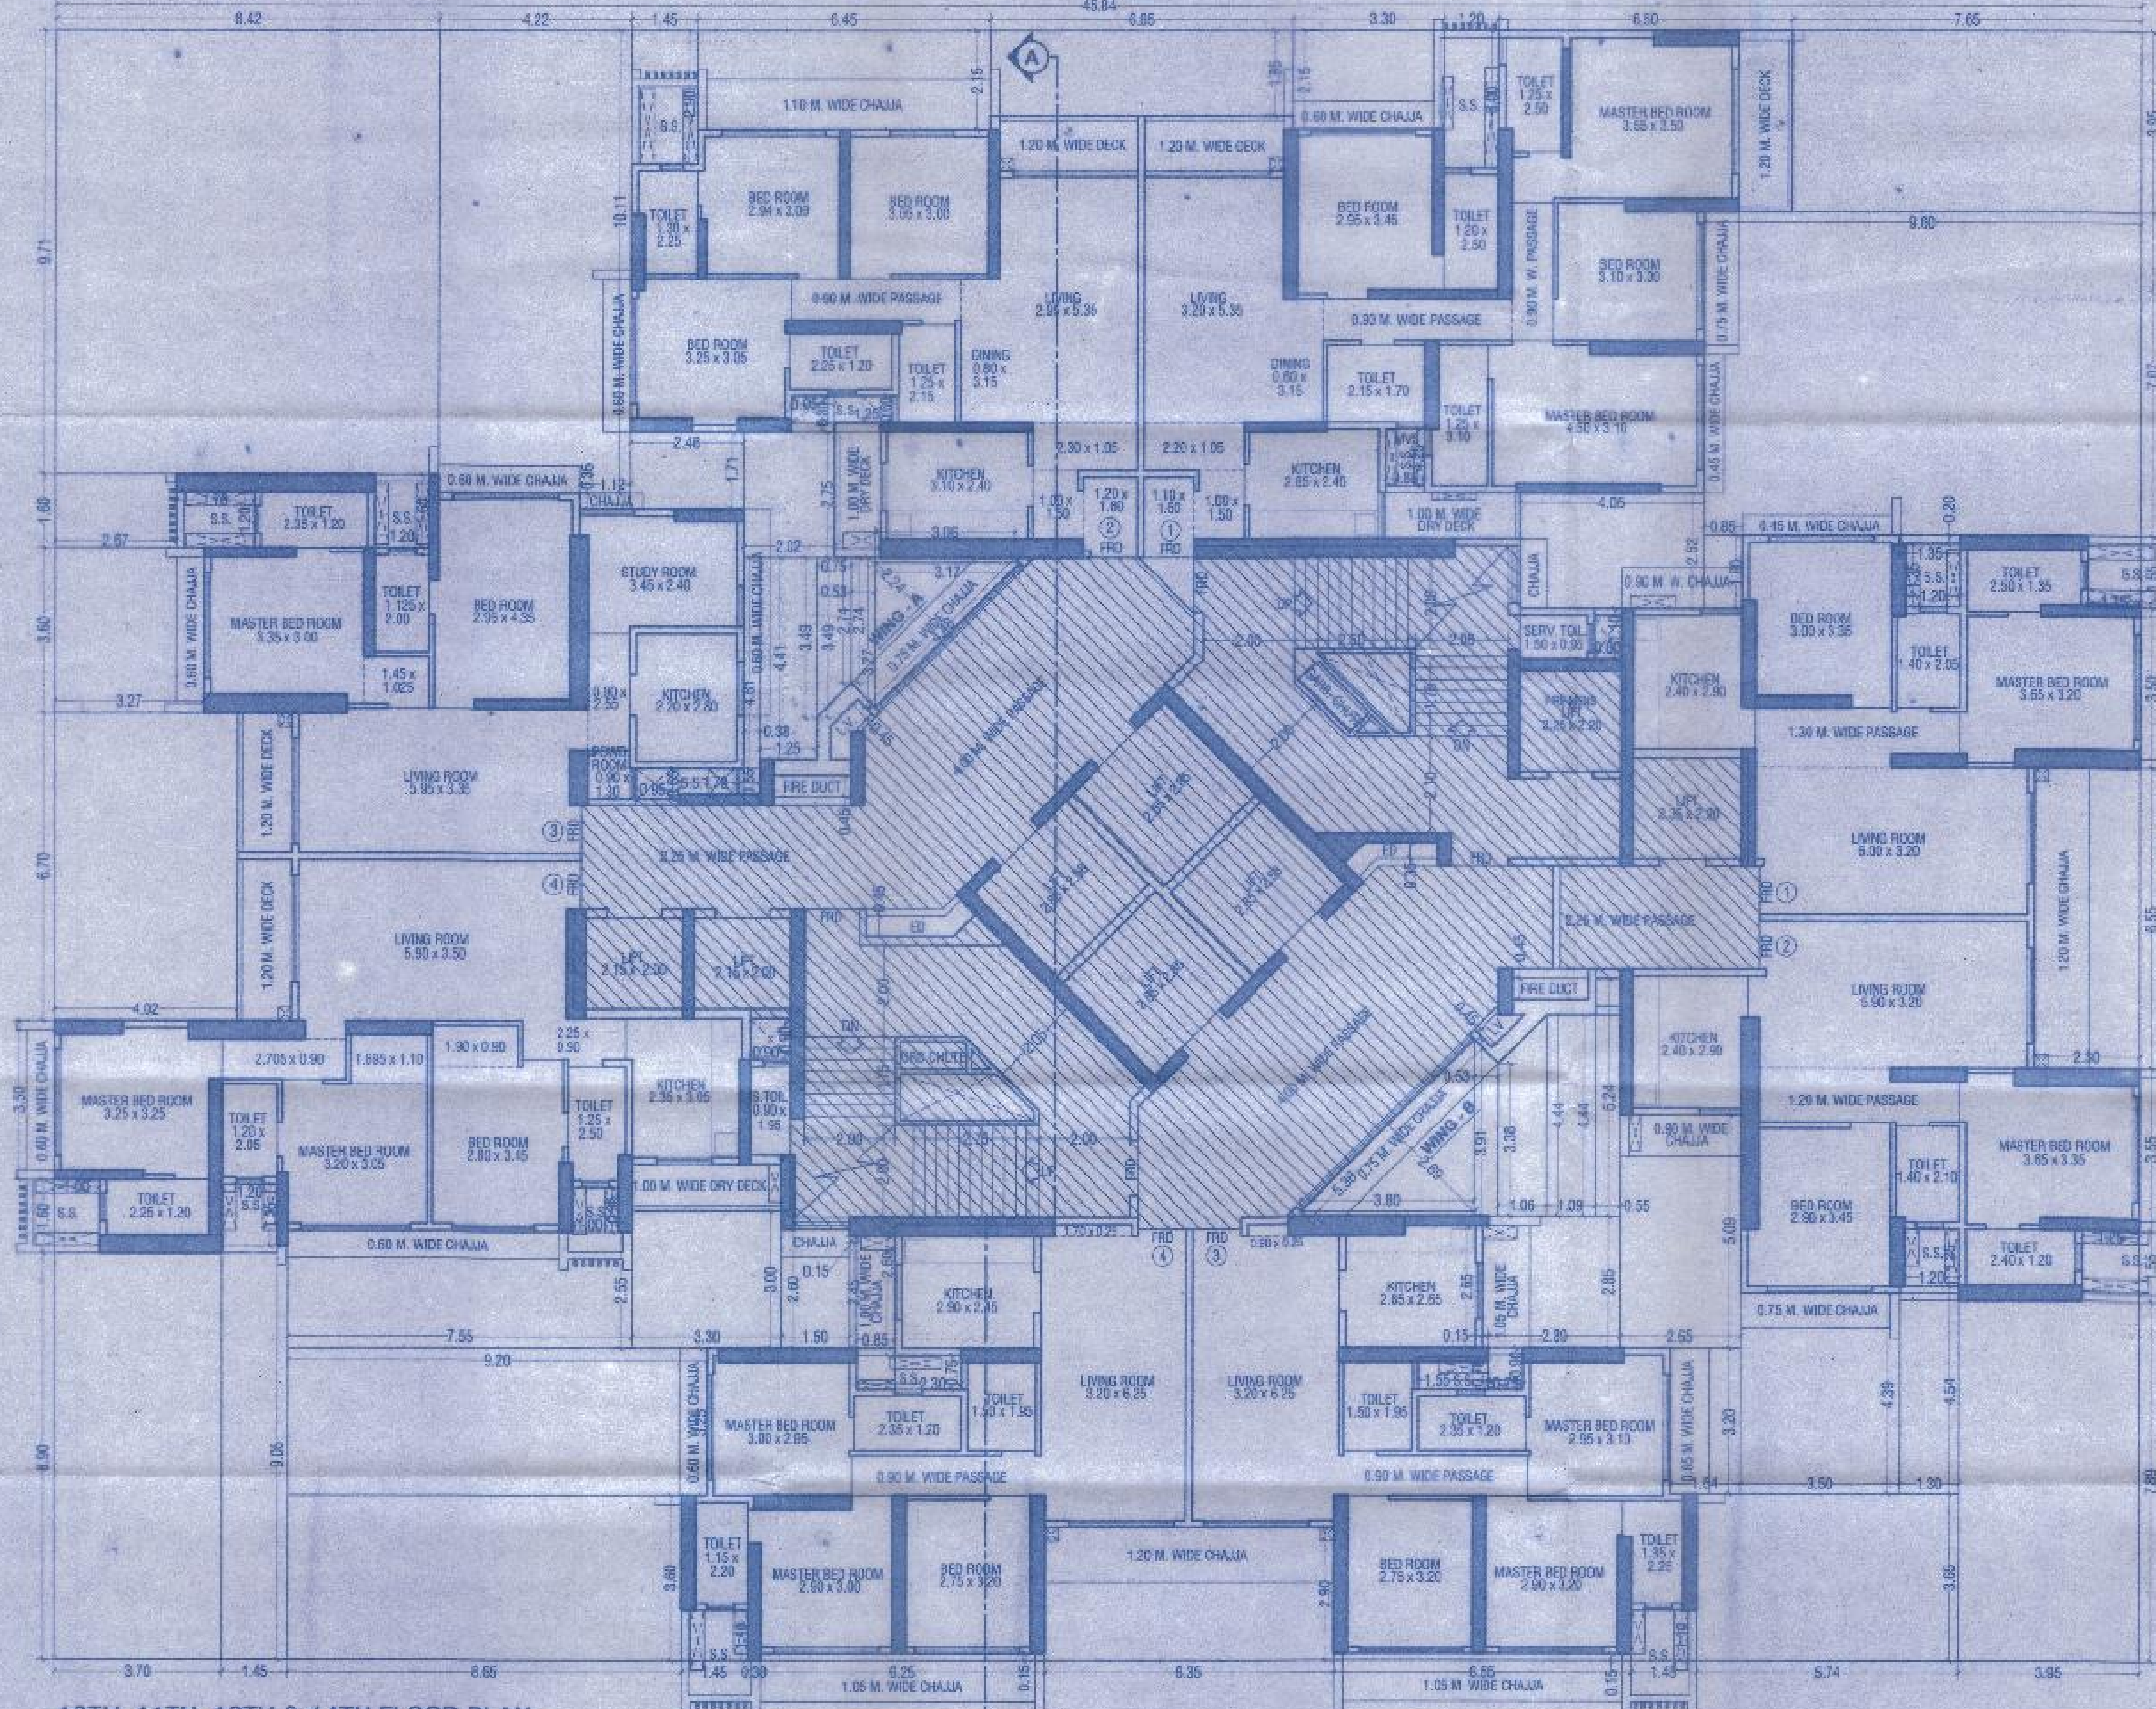

10TH, 11TH, 12TH & 14TH FLOOR PLAN
SCALE = 1:100

BUILT UP AREA CALCULATION			10TH, 11TH, 12TH & 14TH FLOOR	
NO.	DESCRIPTION	AREA (SQ.MT.)	TOTAL ADDITION	(SALE)
A	45.84 X 35.61 X 1 NO.	1632.36	1632.36	SQ.MT.
DEDUCTIONS				
1	7.55 X 3.95 X 1 NO.	30.02		SQ.MT.
2	9.00 X 7.07 X 1 NO.	63.63		SQ.MT.
3	0.60 X 1.10 X 1 NO.	0.66		SQ.MT.
4	4.05 X 2.52 X 1 NO.	10.21		SQ.MT.
5	0.85 X 1.60 X 1 NO.	1.36		SQ.MT.
5A	0.85 X 2.80 X 1 NO.	2.38		SQ.MT.
5B	0.18 X 2.45 X 1 NO.	0.44		SQ.MT.
6	1.20 X 1.35 X 1 NO.	1.62		SQ.MT.
6A	1.20 X 1.55 X 1 NO.	1.86		SQ.MT.
7	1.35 X 0.20 X 1 NO.	0.27		SQ.MT.
8	1.15 X 1.50 X 1 NO.	1.72		SQ.MT.
9	2.30 X 6.55 X 1 NO.	15.06		SQ.MT.
10	0.85 X 1.25 X 1 NO.	1.06		SQ.MT.
11	1.25 X 1.55 X 1 NO.	1.94		SQ.MT.
12	3.95 X 7.80 X 1 NO.	31.17		SQ.MT.
13	1.30 X 3.84 X 1 NO.	5.00		SQ.MT.
14	3.50 X 4.39 X 1 NO.	15.36		SQ.MT.
15	1.54 X 3.20 X 1 NO.	4.93		SQ.MT.
16	2.55 X 5.09 X 1 NO.	12.98		SQ.MT.
17	1.55 X 0.60 X 1 NO.	0.93		SQ.MT.
18	0.75 X 0.90 X 1 NO.	0.67		SQ.MT.
19	2.85 X 2.85 X 1 NO.	8.12		SQ.MT.
20A	0.15 X 2.65 X 1 NO.	0.40		SQ.MT.
22	0.55 X 5.24 X 1 NO.	2.88		SQ.MT.
23	1.95 X 4.44 X 1 NO.	8.66		SQ.MT.
24	5.74 X 3.65 X 1 NO.	20.95		SQ.MT.
25	1.45 X 1.10 X 1 NO.	1.59		SQ.MT.
26	0.55 X 0.15 X 1 NO.	0.08		SQ.MT.
27	0.35 X 2.90 X 1 NO.	1.01		SQ.MT.
28	0.25 X 0.15 X 1 NO.	0.04		SQ.MT.
29	0.55 X 3.00 X 1 NO.	1.65		SQ.MT.
30	2.30 X 0.75 X 1 NO.	1.72		SQ.MT.
33	1.50 X 2.80 X 1 NO.	4.20		SQ.MT.
34	3.30 X 3.00 X 1 NO.	9.90		SQ.MT.
35	1.00 X 0.95 X 1 NO.	0.95		SQ.MT.
36	7.55 X 2.55 X 1 NO.	19.25		SQ.MT.
37	1.45 X 0.95 X 1 NO.	1.38		SQ.MT.
38	3.70 X 5.90 X 1 NO.	21.87		SQ.MT.
39	1.00 X 1.60 X 1 NO.	1.60		SQ.MT.
40	4.02 X 6.70 X 1 NO.	26.93		SQ.MT.
41	3.27 X 3.00 X 1 NO.	9.81		SQ.MT.
42	1.45 X 1.10 X 1 NO.	1.59		SQ.MT.
43	2.67 X 1.60 X 1 NO.	4.27		SQ.MT.
44	1.20 X 1.60 X 1 NO.	1.92		SQ.MT.
45	8.42 X 0.71 X 1 NO.	5.98		SQ.MT.
46	4.22 X 16.11 X 1 NO.	68.18		SQ.MT.
47	1.12 X 0.55 X 1 NO.	0.62		SQ.MT.
48	2.48 X 1.71 X 1 NO.	4.24		SQ.MT.
49	1.25 X 0.60 X 1 NO.	0.75		SQ.MT.
50	0.95 X 0.80 X 1 NO.	0.76		SQ.MT.
51	2.02 X 2.75 X 1 NO.	5.56		SQ.MT.
52	0.95 X 0.65 X 1 NO.	0.62		SQ.MT.
53	1.78 X 0.55 X 1 NO.	0.98		SQ.MT.
54	0.28 X 4.61 X 1 NO.	1.29		SQ.MT.
55	1.25 X 4.41 X 1 NO.	5.51		SQ.MT.
56	1.45 X 2.80 X 1 NO.	4.06		SQ.MT.
57	6.45 X 2.15 X 1 NO.	13.87		SQ.MT.
58	0.85 X 1.85 X 1 NO.	1.57		SQ.MT.
59	3.30 X 2.15 X 1 NO.	7.09		SQ.MT.
60	1.70 X 1.20 X 1 NO.	2.04		SQ.MT.
61	1.20 X 3.00 X 1 NO.	3.60		SQ.MT.
62	0.90 X 0.90 X 1 NO.	0.81		SQ.MT.
63	1.20 X 1.25 X 1 NO.	1.50		SQ.MT.
65	0.50 X 6.38 X 2.69 X 1 NO.	7.24		SQ.MT.
66	0.50 X 4.48 X 2.24 X 1 NO.	5.02		SQ.MT.
67	3.06 X 3.17 / 2 X 0.11 X 1 NO.	0.84		SQ.MT.
68	2.74 X 3.27 / 2 X 0.53 X 1 NO.	1.59		SQ.MT.
69	2.74 X 3.48 / 2 X 0.75 X 1 NO.	2.34		SQ.MT.
70	3.70 X 3.80 / 2 X 0.11 X 1 NO.	0.41		SQ.MT.
71	3.91 X 3.98 / 2 X 0.53 X 1 NO.	1.53		SQ.MT.
72	3.38 X 4.44 / 2 X 1.06 X 1 NO.	4.14		SQ.MT.
73	9.20 X 3.25 X 1 NO.	29.90		SQ.MT.
74	0.90 X 0.42 X 1 NO.	0.38		SQ.MT.
75	1.85 X 1.10 X 1 NO.	2.04		SQ.MT.
TOTAL DEDUCTION		674.37		SQ.MT.
TOTAL BUILT UP AREA (X-Y)		957.99		SQ.MT.

STAIRCASE AREA CALCULATION		
ST1	(2.41 + 6.11) / 2 X 3.70 X 1 NO.	15.76
ST2	1.25 X 2.20 X 1 NO.	2.75
ST3	1.20 X 2.25 X 1 NO.	2.70
ST4	0.95 X 4.60 X 1 NO.	4.37
ST5	1.58 X 4.70 X 1 NO.	7.43
ST6	0.20 X 4.90 X 1 NO.	0.98
ST7	0.70 X 4.65 X 1 NO.	3.25
ST8	1.30 X 6.85 X 1 NO.	11.50
ST9	1.50 X 6.40 X 1 NO.	9.60
ST10	1.00 X 9.40 X 1 NO.	9.40
ST11	3.50 X 9.25 X 1 NO.	32.37
ST12	7.15 X 4.055 X 1 NO.	28.99
ST13	2.35 X 1.985 X 1 NO.	3.72
ST14	2.95 X 2.25 X 1 NO.	6.64
ST15	2.70 X 2.35 X 1 NO.	6.34
ST16	2.80 X 3.165 X 1 NO.	14.46
ST17	4.20 X 1.605 X 1 NO.	6.74
ST18	9.11 X 6.59 X 1 NO.	59.83
ST19	(2.73 + 2.82) / 2 X 0.11 X 1 NO.	0.29
ST20	(3.005 + 2.59) / 2 X 1.215 X 1 NO.	3.88
ST21	(5.41 + 9.21) / 2 X 3.00 X 1 NO.	27.78
ST22	(9.21 + 9.11) / 2 X 0.11 X 1 NO.	1.01
ST23	(5.41 + 5.52) / 2 X 0.11 X 1 NO.	0.60
ST24	(5.59 + 5.96) / 2 X 0.635 X 1 NO.	3.58
ST25	(4.48 + 4.68) / 2 X 0.15 X 1 NO.	0.68
ST26	0.55 X 0.20 X 1 NO.	0.11
ST27	2.25 X 0.25 X 1 NO.	0.56
TOTAL ADDITION AREA		236.82
TOTAL STAIRCASE AREA		234.45
TOTAL DEDUCTION AREA		2.47
TOTAL STAIRCASE AREA		231.98

ELEC. & PIPING DUCT AREA CALCULATION		
D1	(2.15 + 2.36) / 2 X 0.21 X 1 NO.	0.47
D2	1.25 X 1.00 X 1 NO.	1.25
D3	1.05 X 1.50 X 1 NO.	1.58
D4	2.16 X 0.79 X 1 NO.	1.70
D5	(1.50 + 0.60) / 2 X 0.90 X 1 NO.	0.95
D6	(1.13 + 0.82) / 2 X 0.31 X 1 NO.	0.30
D7	(1.05 + 0.16) / 2 X 0.90 X 1 NO.	0.55
D8	(1.67 + 1.91) / 2 X 0.50 X 1 NO.	1.07
D9	(0.44 + 0.69) / 2 X 0.60 X 1 NO.	0.34
D10	(0.88 + 0.92) / 2 X 0.60 X 1 NO.	0.34
D11	(1.51 + 1.27) / 2 X 0.50 X 1 NO.	0.72
TOTAL ELEC. & PIPING DUCT AREA		9.37
NET BUILT UP AREA (X-Y + Z)		964.17

This cancels Approval to the previous Plan sanctioned under No. PS/PVT/2028/2021/2022/2023/2995/