

FOR : JAY DEVELOPERS PARTNERSHIP FIRM
THROUGH PARTNER SHRI VIJAY V. LALWANI

Stamps of Approval of Plan

APPROVED

The Plans amended in blue
As per the conditions mentioned in
the accompanying commencement
Certificate No. dated


C2/530/2021 dated 2/10/2021

Executive Engineer
TOWN PLANNING
Nashik Municipal Corporation
Nashik

SCHEDULE OF OPENINGS

TYPE	SIZE
R.S	3.00 X 2.40
FD	1.50 X 2.25
D	1.00 X 2.25
D1	0.90 X 2.25
D2	0.75 X 2.25
W	1.50 X 1.35
W1	1.20 X 1.35
W2	1.20 X 1.05
V	0.80 X 0.90

AREA DIAGRAM- FOR TYPICAL FLOOR
SCALE=1:300

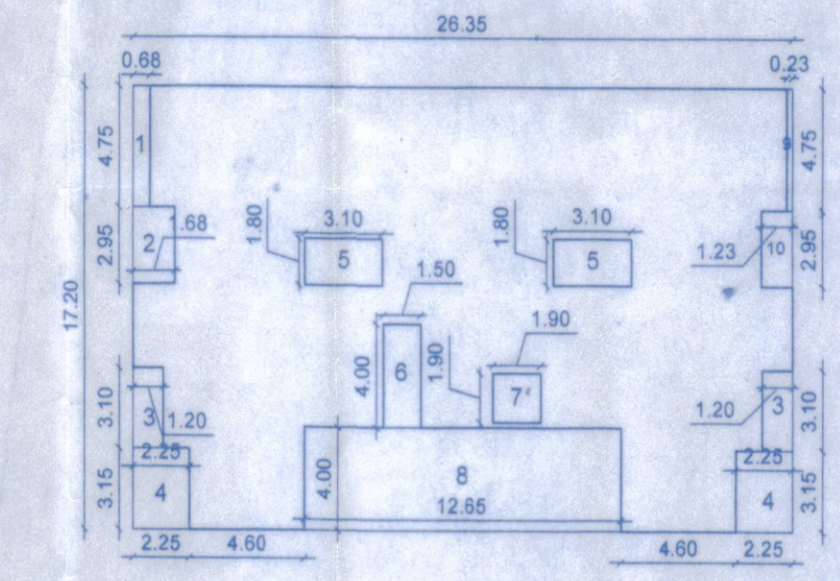


AREA CALCULATIONS FOR
TYPICAL 3RD TO 6TH FLOOR

BLOCK - 26.35 X 17.20 X 2 = 906.44 SQ.M


- 01) 0.68 X 4.75 X 2 = 6.46
- 02) 1.68 X 2.95 X 2 = 9.91
- 03) 1.20 X 3.10 X 4 = 14.88
- 04) 2.25 X 3.15 X 4 = 28.35
- 05) 3.10 X 1.80 X 4 = 22.32
- 06) 1.50 X 4.00 X 2 = 12.00
- 07) 1.90 X 1.90 X 2 = 7.22
- 08) 12.85 X 4 X 2 = 101.20
- 09) 1.23 X 2.95 X 2 = 7.25
- 10) 0.23 X 4.75 X 2 = 2.18

TOTAL = 211.77 SQ.M


B/UP AREA OF
3RD TO 6TH = 694.67 SQ.M

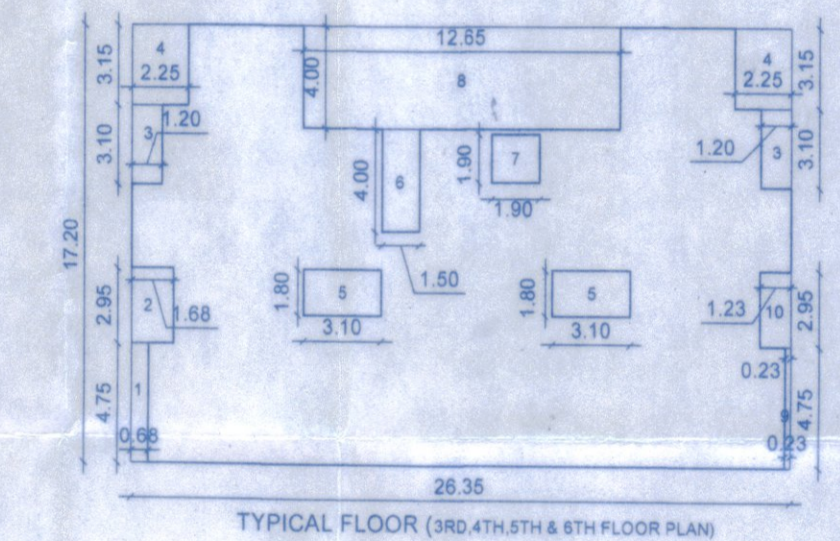

TYPICAL FLOOR (3RD, 4TH, 5TH & 6TH FLOOR PLAN)

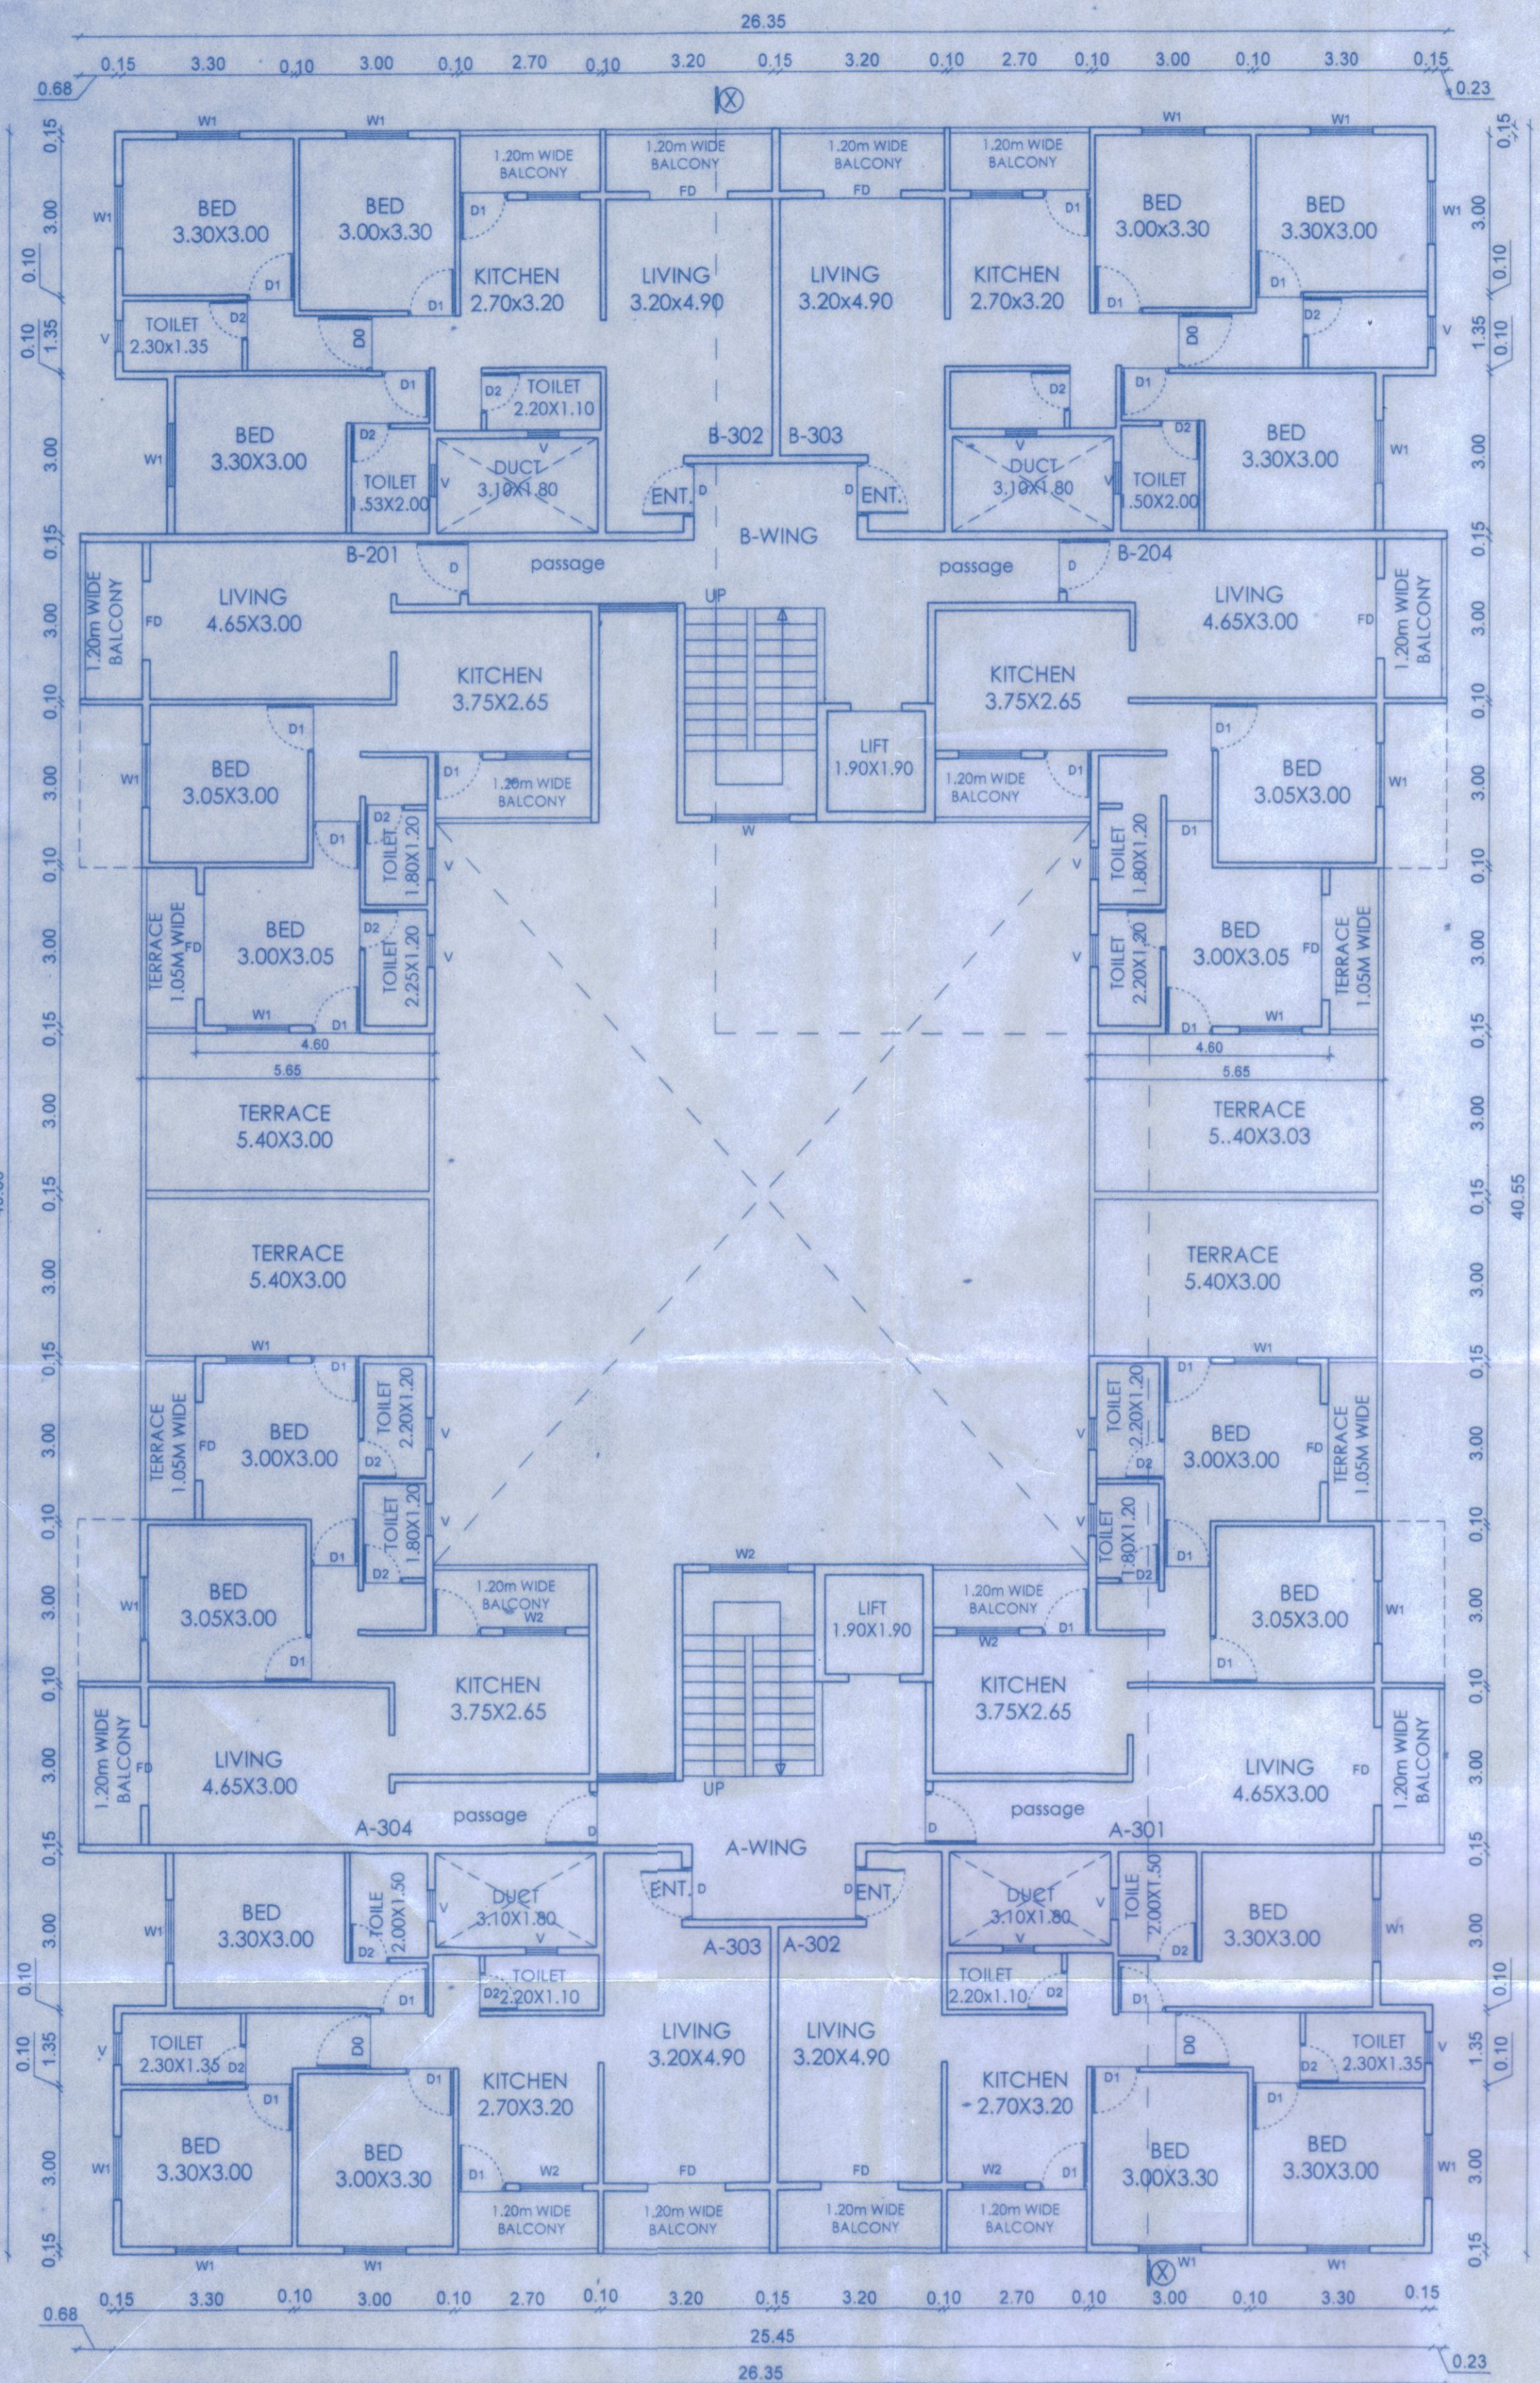

THIRD FLOOR PLAN
SCALE=1:100

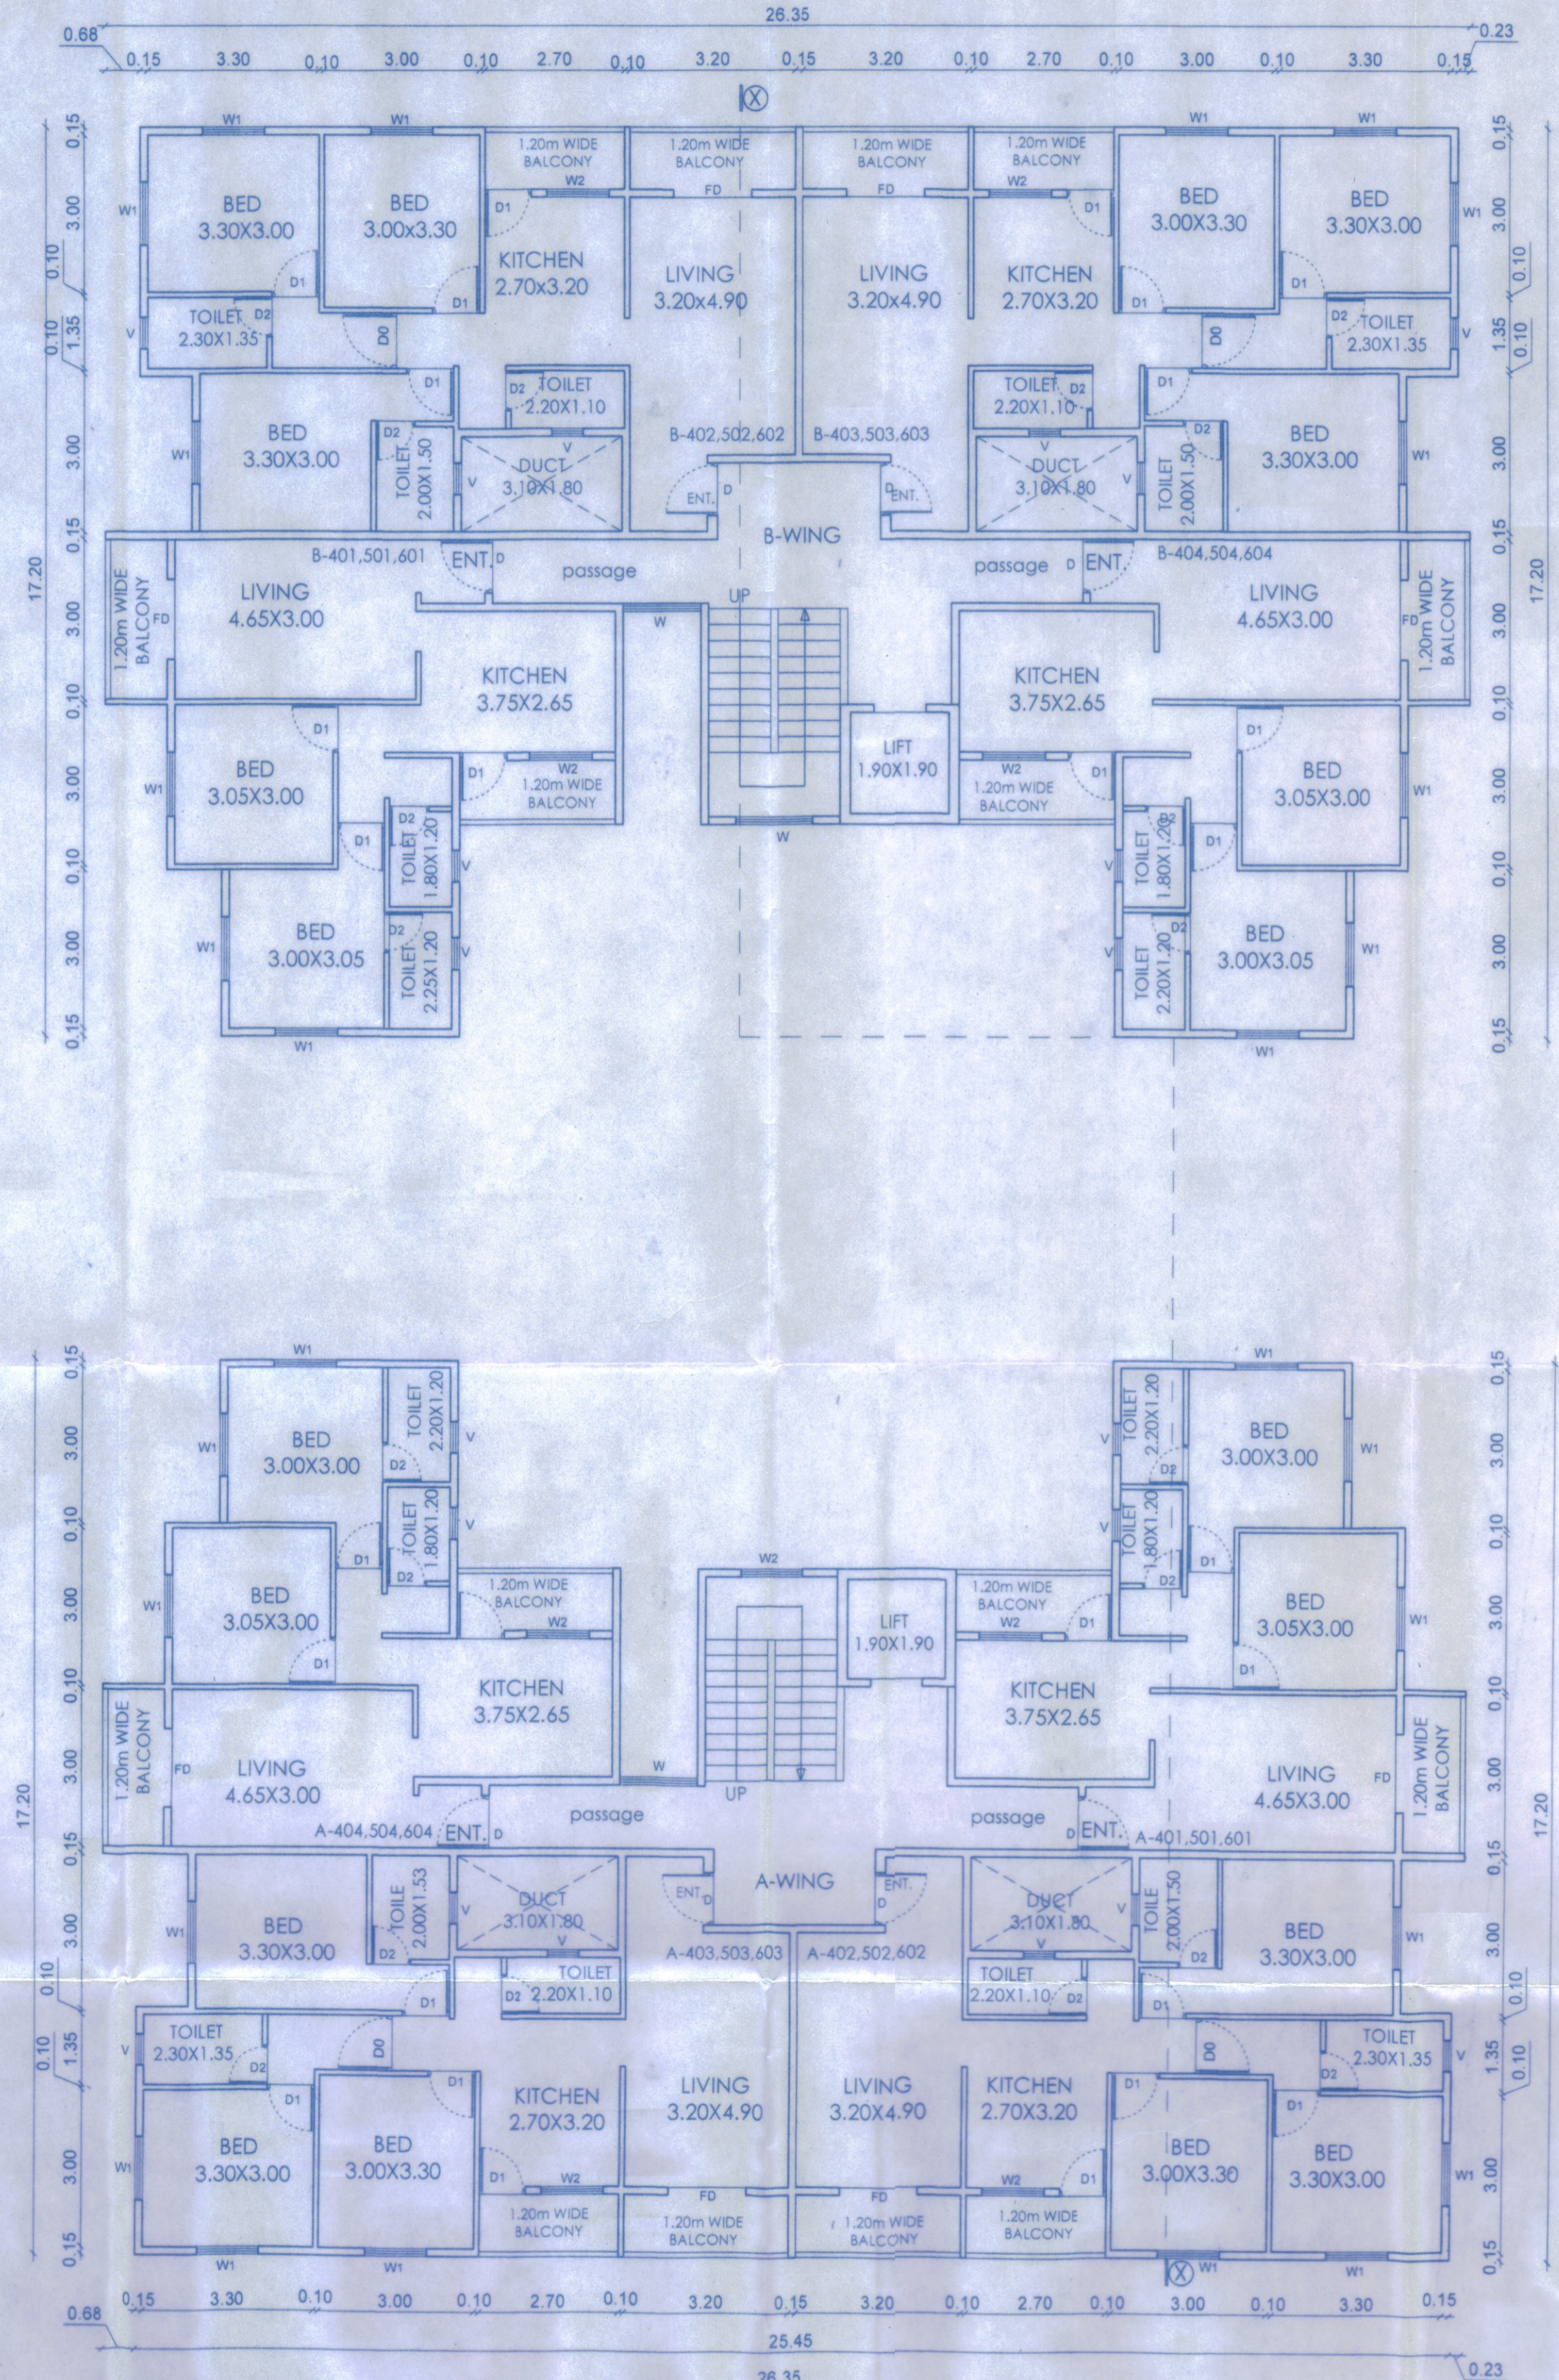

TYPICAL FORTH TO SIXTH FLOOR PLAN
SCALE=1:100

FOR : JAY DEVELOPERS PARTNERSHIP FIRM
THROUGH PARTNER SHRI VIJAY V. LALWANI

Owner (S) name and signature

(Signature)

REG. NO. CA/68/1467
AR. VIJAY L. PATE

Reliable Consultant
Architect & Interior Designer

ARCHITECT'S SIGNATURE

STRUCTURAL ENG. SIGN.

Sankhla
ASSOCIATES

Architect & Interior Designer
"Tirth" 16, Shri Sai Nagar, Behind Janta Saw Mill
Near Dwarka Point, Nashik, Poon Road, Nashik-422 011
PH. 0253-2595034, Telef. 0253-2590137