



FOR : JAY DEVELOPERS PARTNERSHIP FIRM
THROUGH PARTNER SHRI. VIJAY V. LALWANI

Stamps of Approval of Plan

APPROVED

The Plans amended in
As per the conditions Mentioned in
the accompanying commencement
Certificate No. dated 21/10/2021
C2/530/2021

[Signature]
Executive Engineer
Nashik Municipal Corporation
Nashik

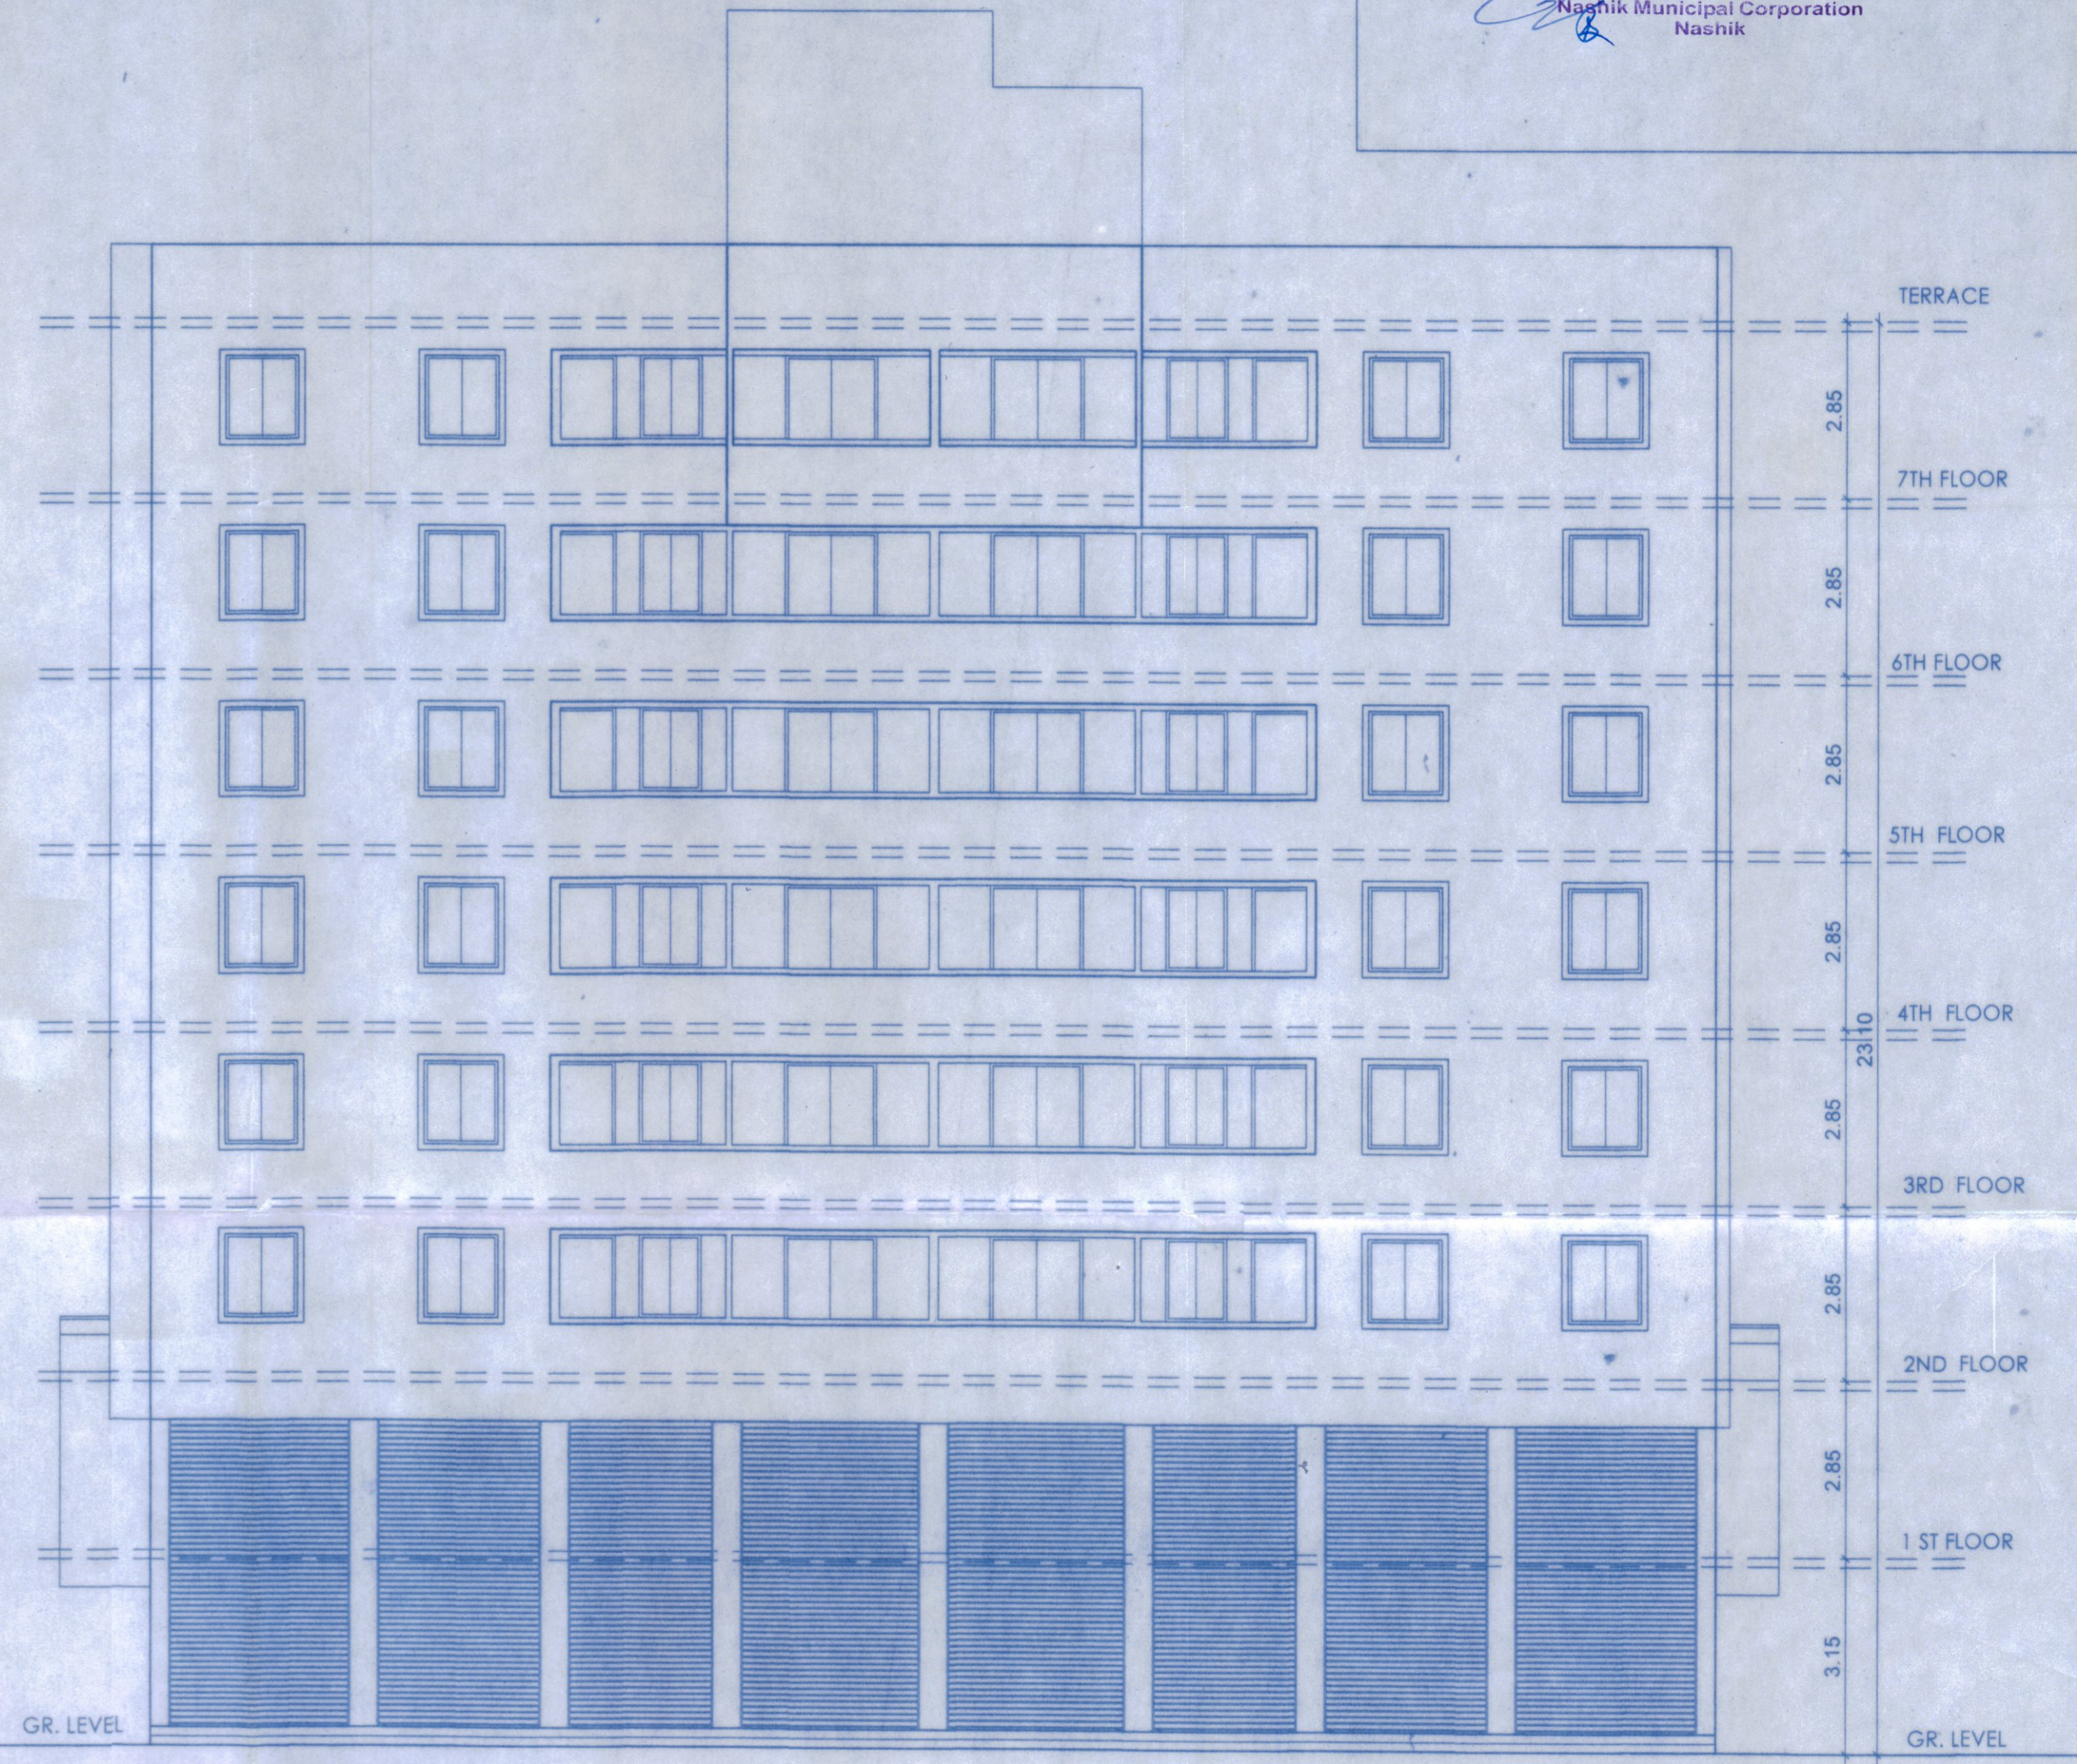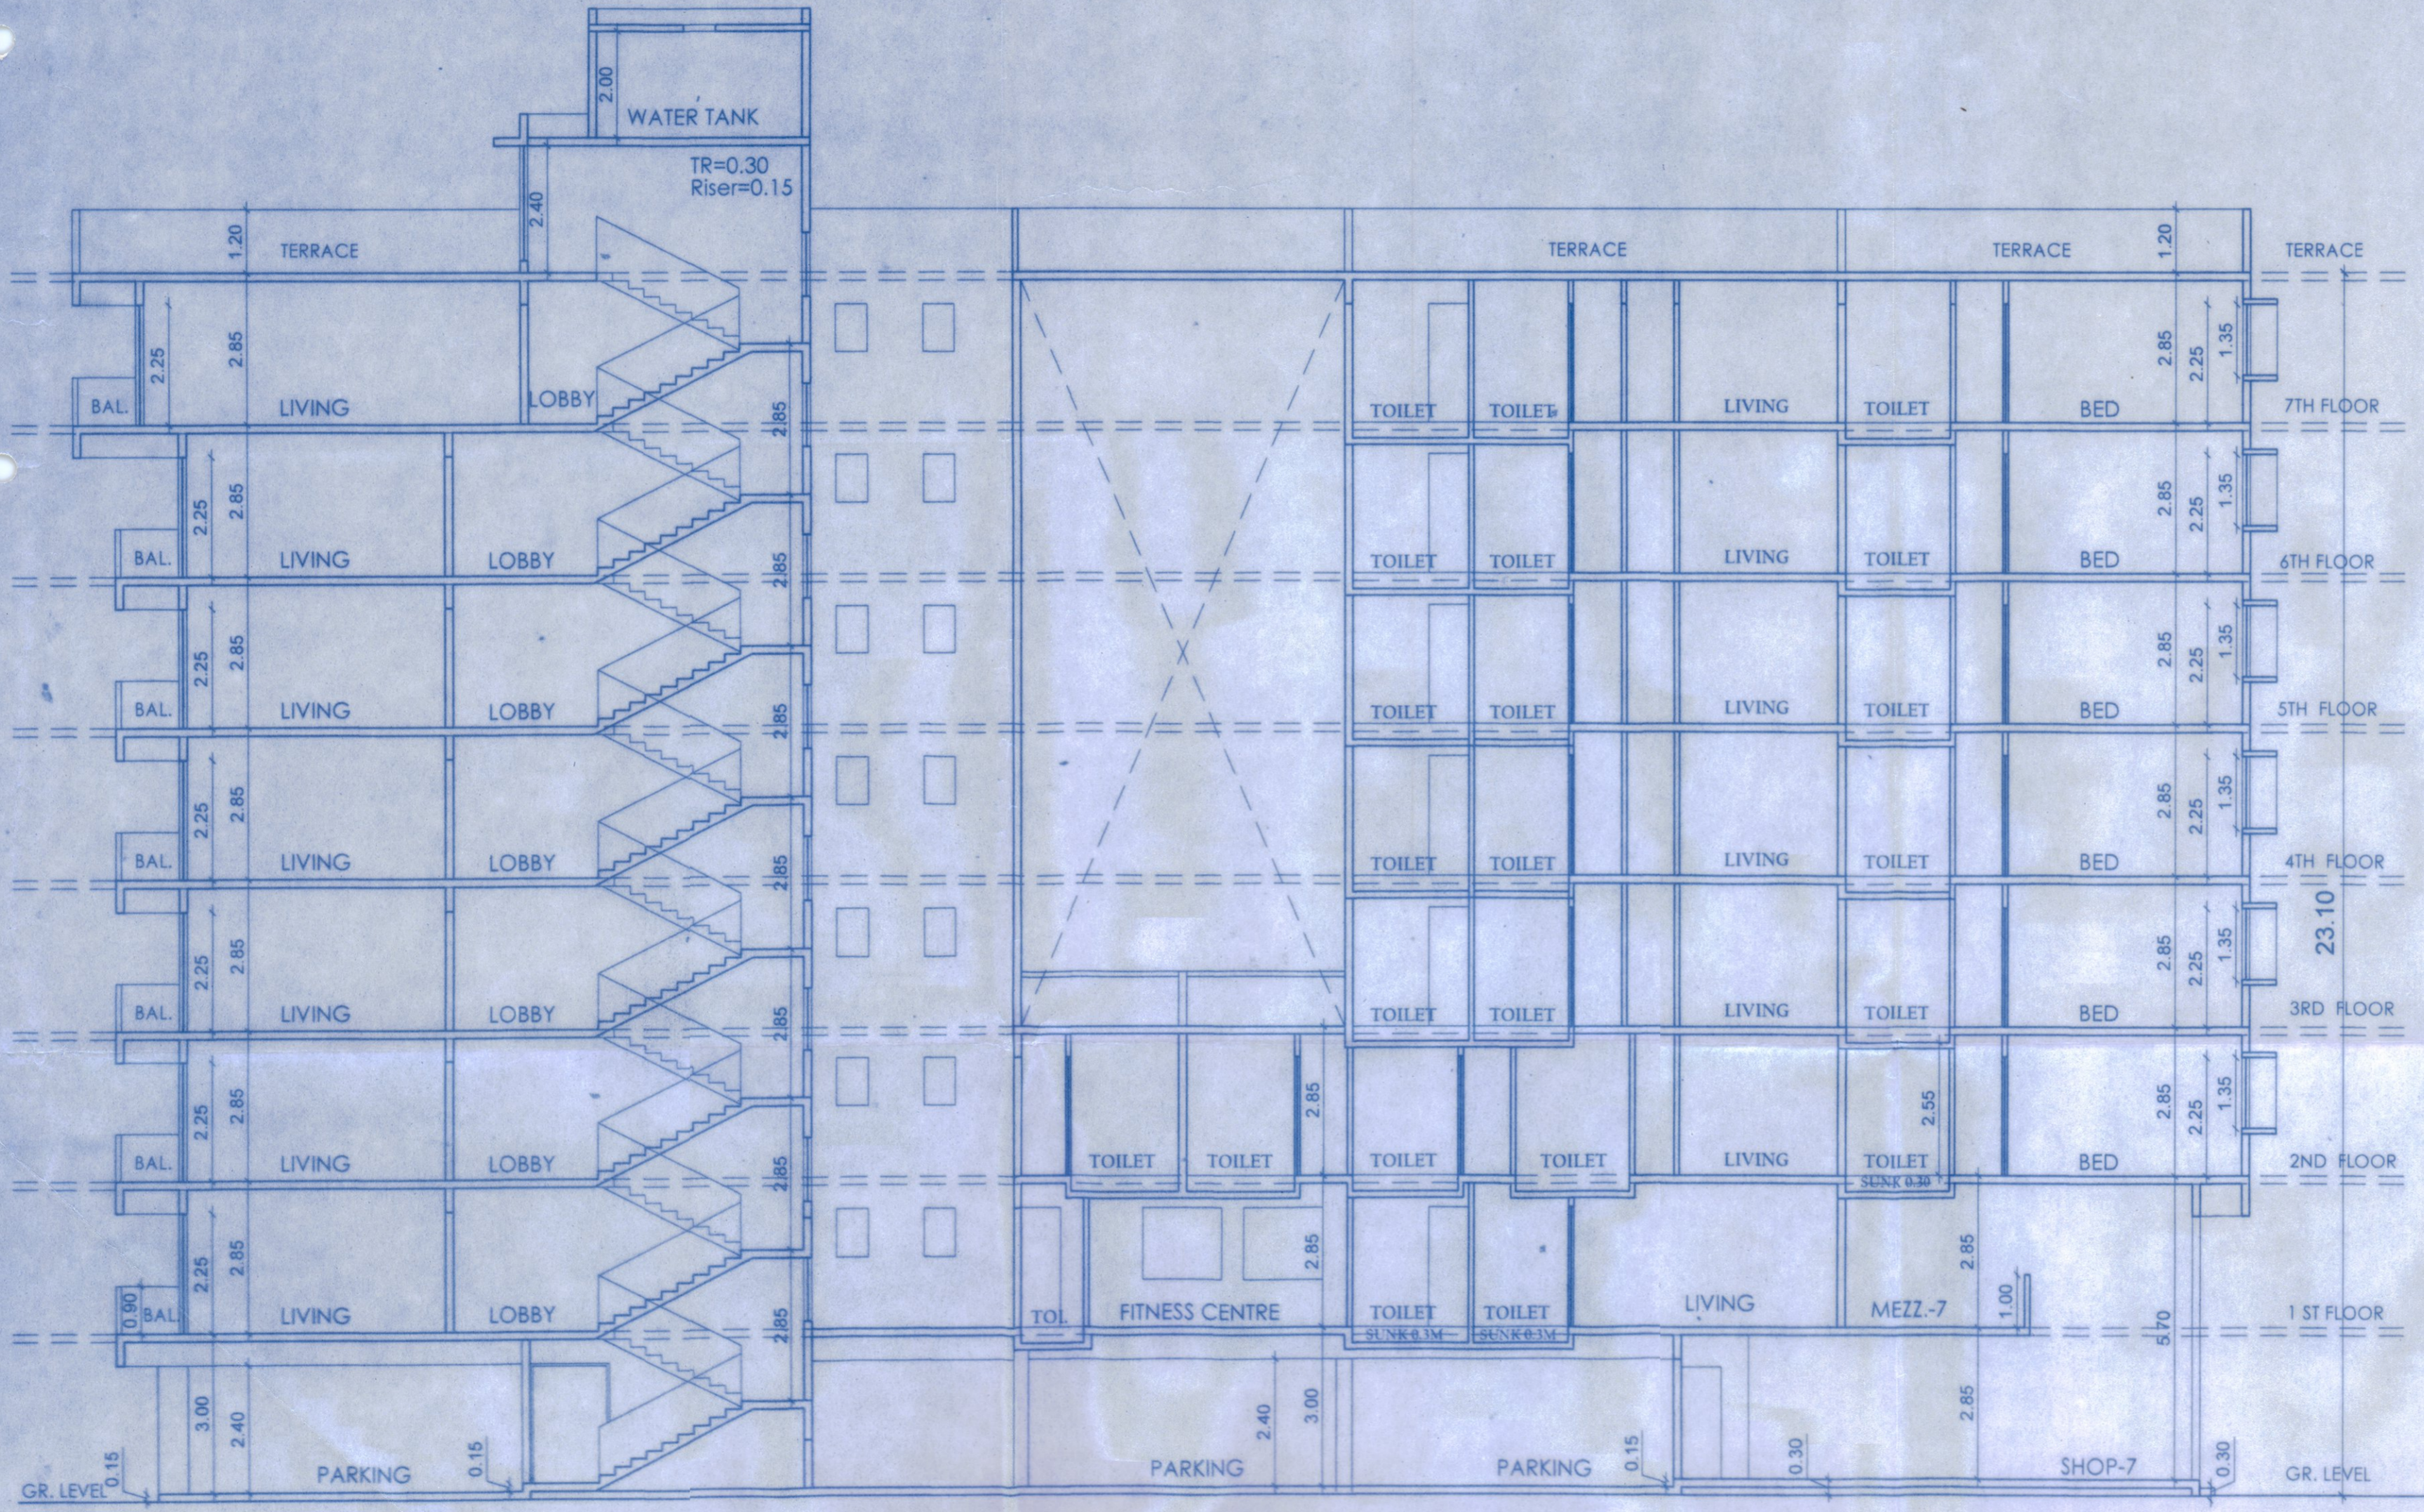

[Signature]
FOR : JAY DEVELOPERS PARTNERSHIP FIRM
THROUGH PARTNER SHRI. VIJAY V. LALWANI
Owner (S) name and signature

[Signature]
REG. NO. CA/88/11467
AR VIJAY L. PATEL
ARCHITECT'S SIGNATURE

[Signature]
Reliable
Consultants
Structural Eng. Sign