


**APPROVED**


The Plans amended in .....  
 As per the conditions mentioned in  
 the accompanying commencement  
 Certificate No. dated 28/07/2021  
 C/244/2021

*[Signature]*  
 Executive Engineer  
 TOWN PLANNING  
 Nashik Municipal Corporation  
 Nashik


**Area Diagram & Calculation**  
 Ground Floor (Commercial)

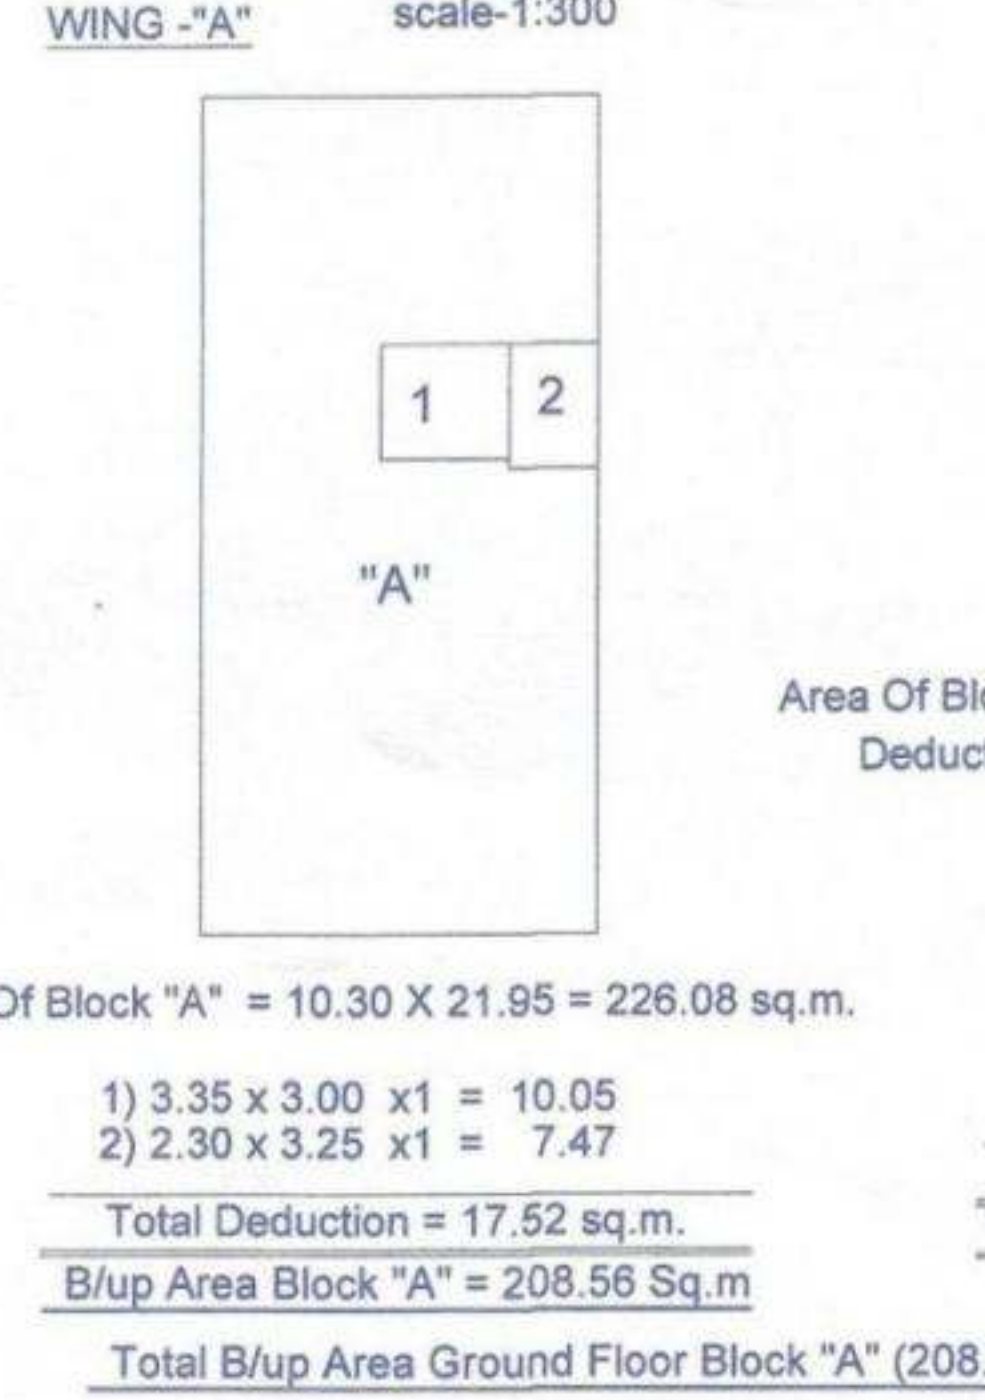


**Area Diagram & Calculation**  
 Ground Floor (Residential)

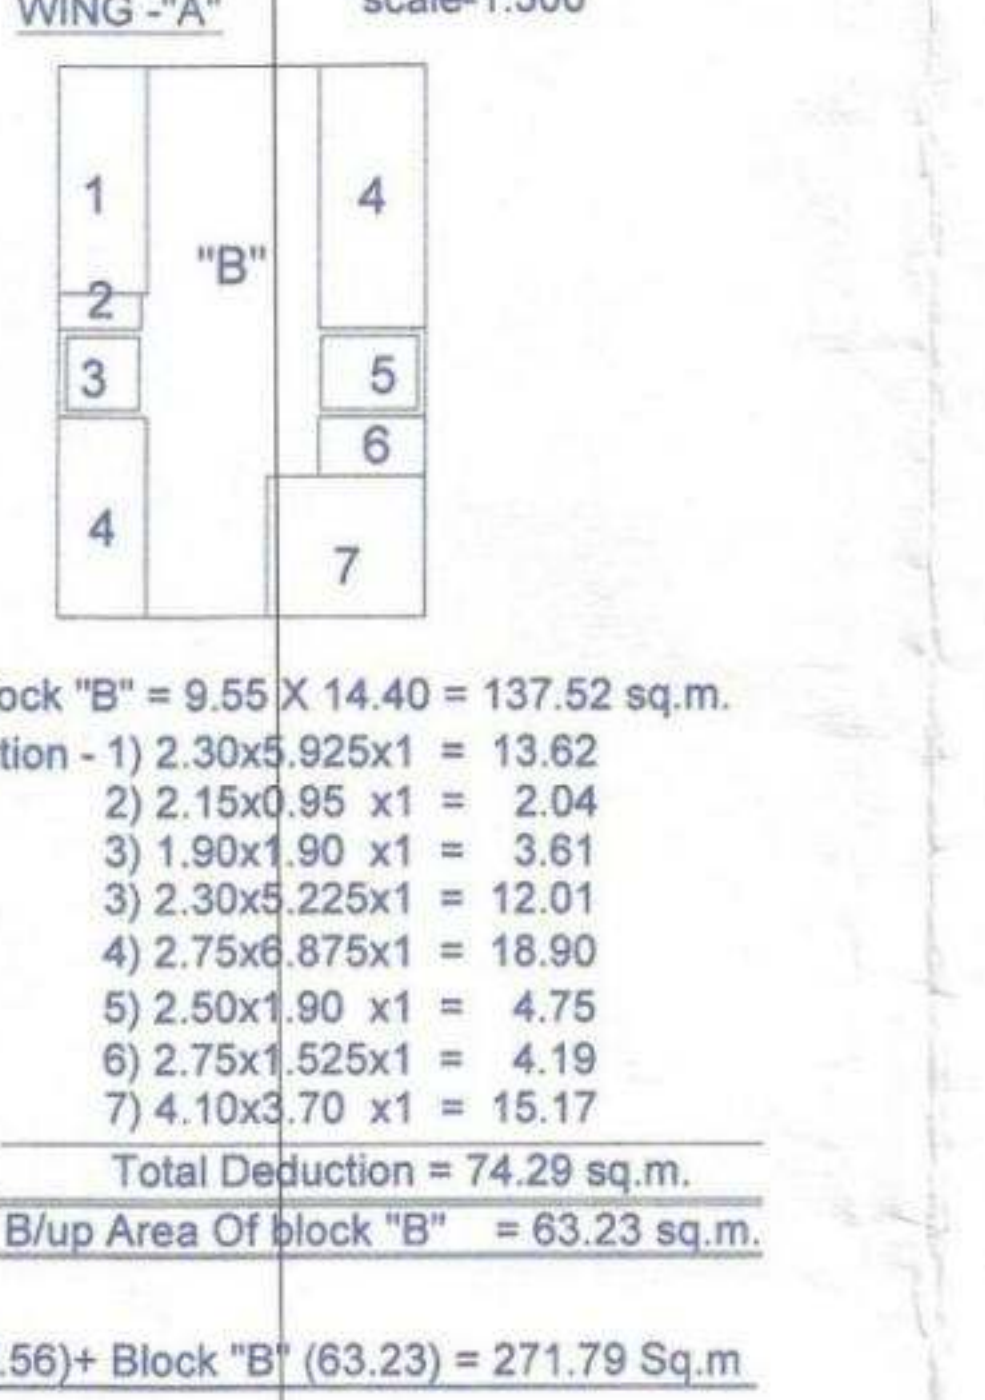


**Area Diagram & Calculation**  
 (WING - A) Scale:1:300

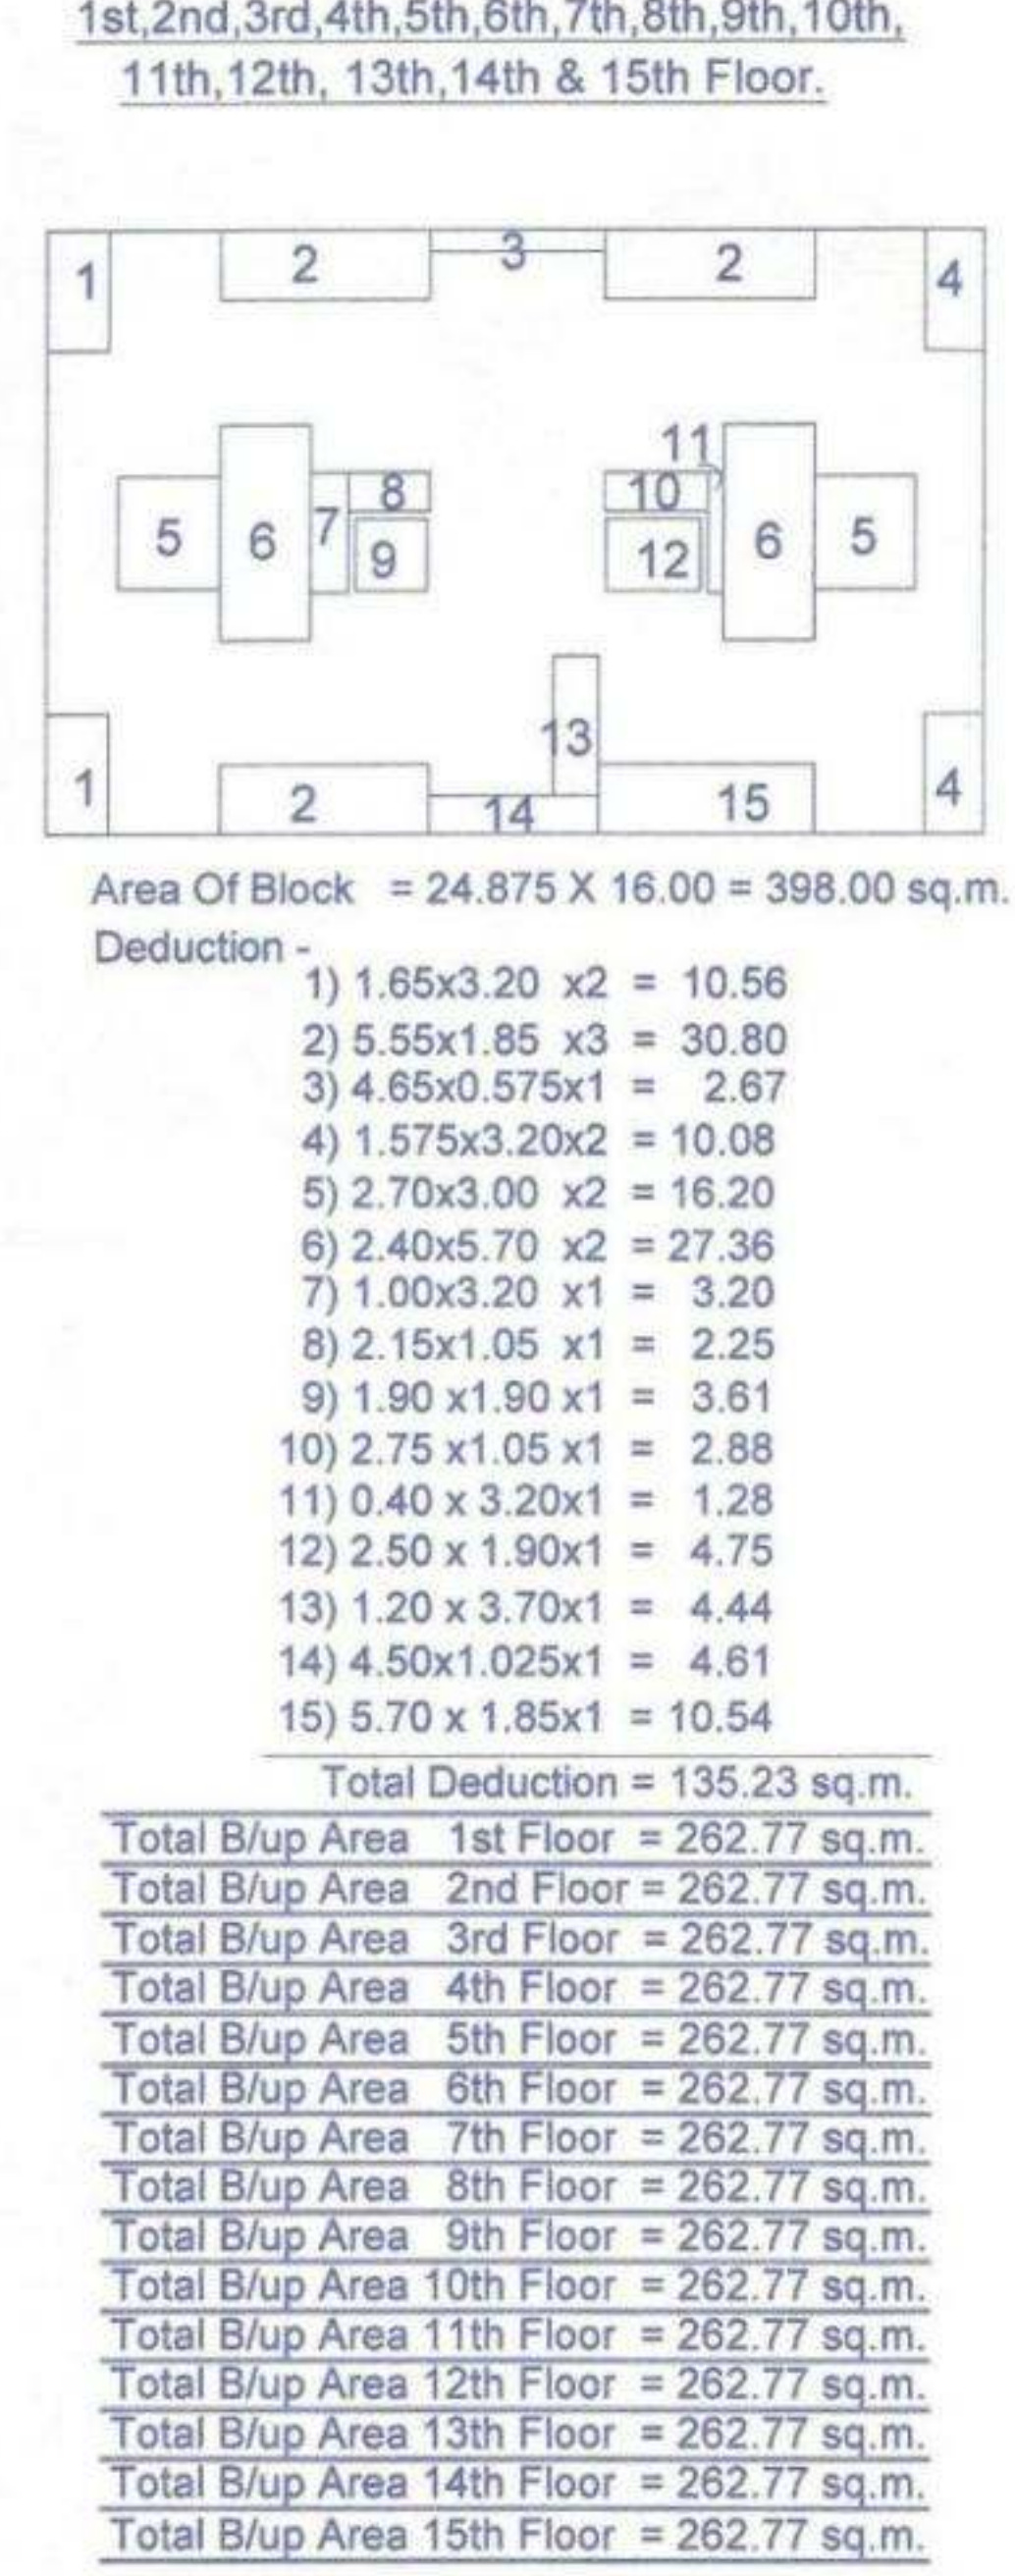


**Area Diagram & Calculation**  
 (WING - B) Scale:1:300

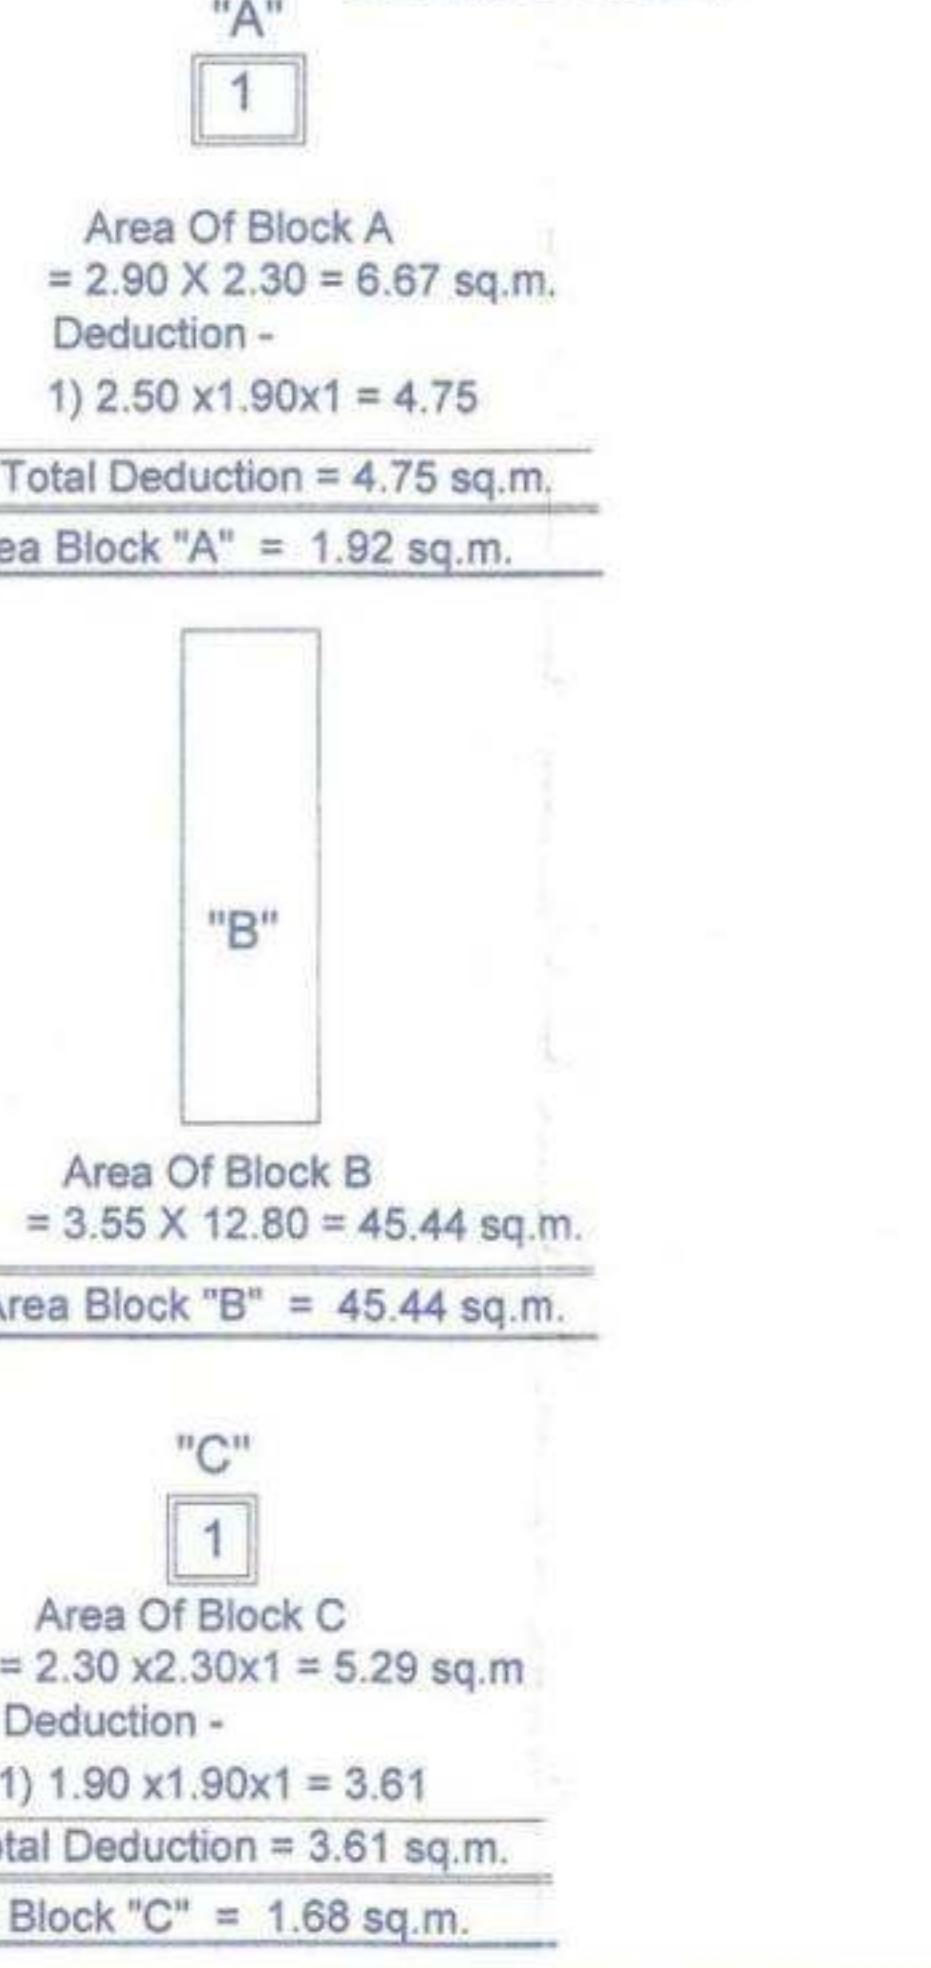

**Area Diagram & Calculation**  
 (WING - B) Scale:1:300

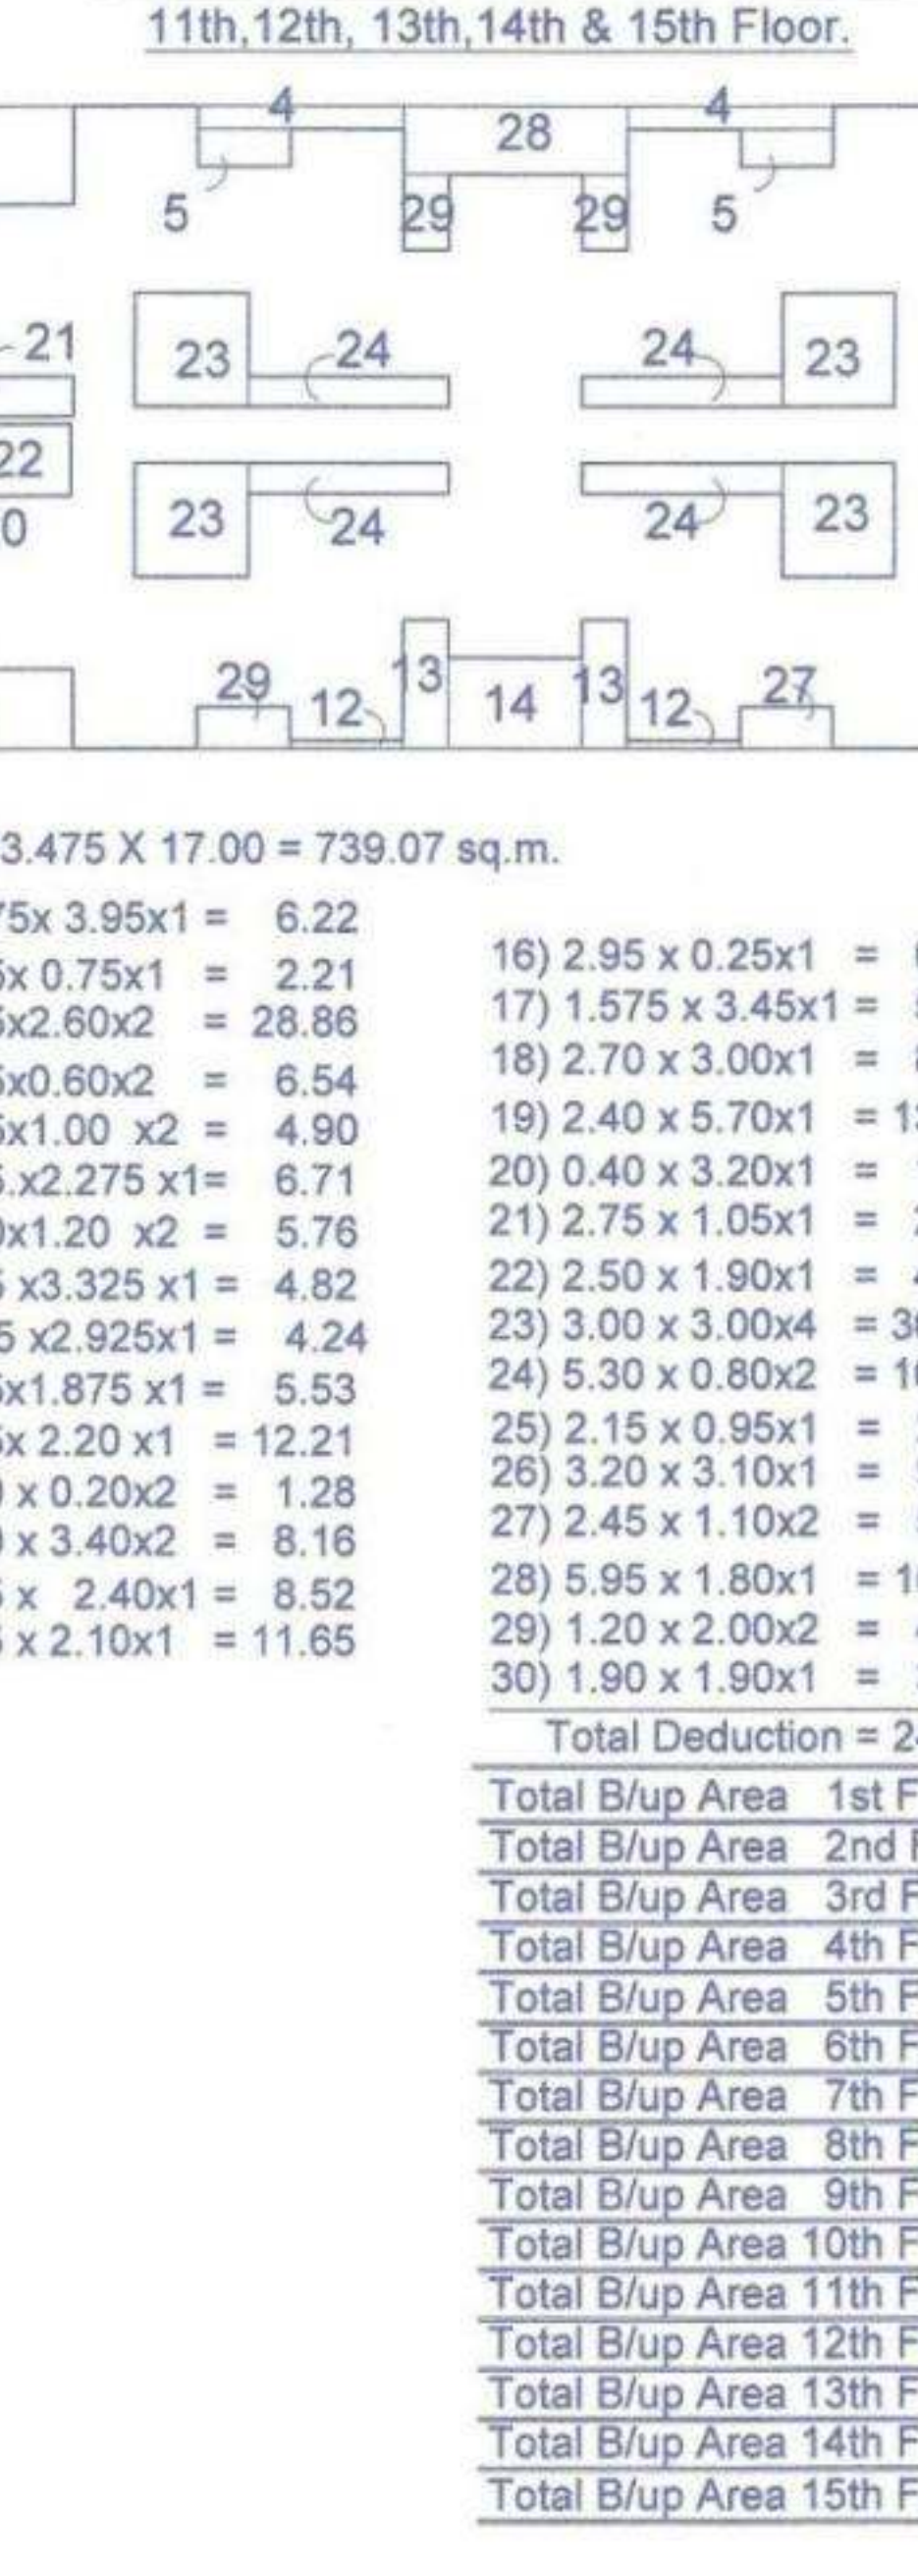

**Area Diagram & Calculation**  
 Scale:1:300


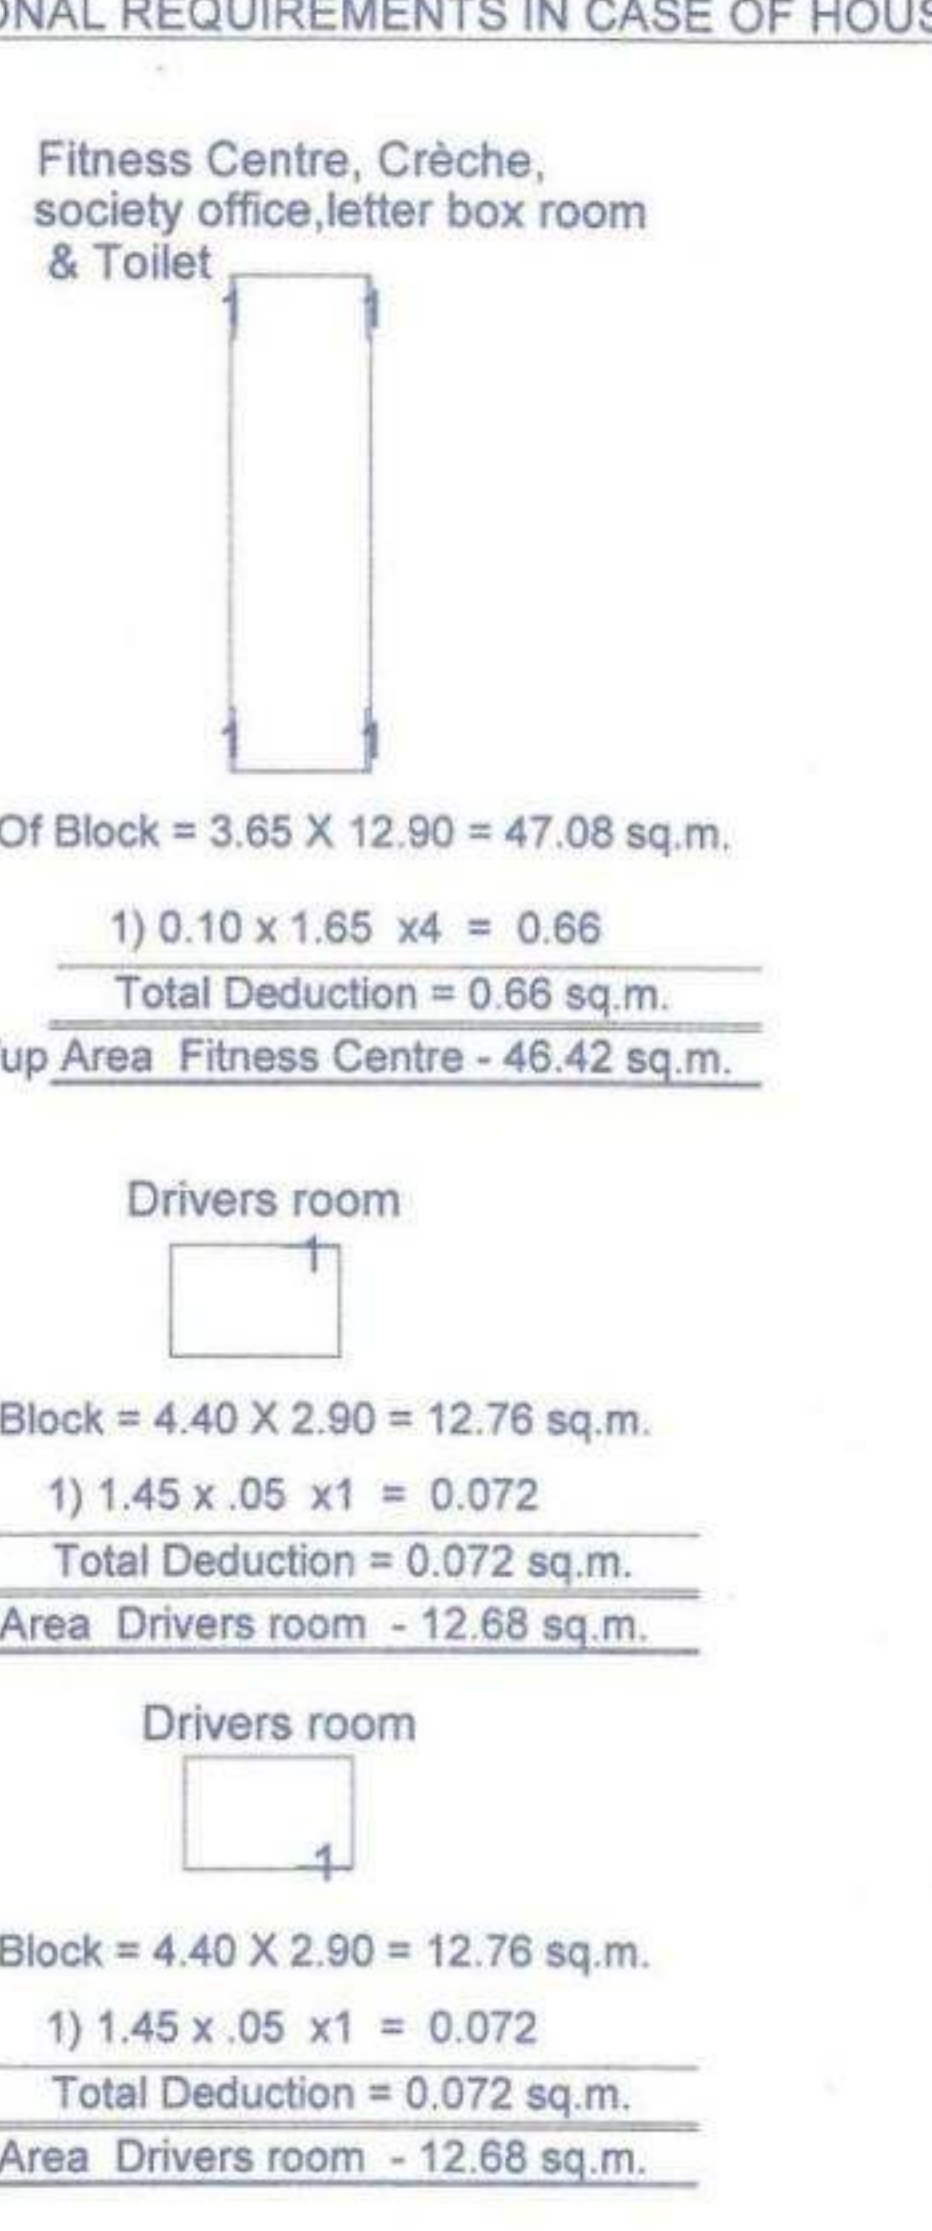


**REFUGE AREA CALCULATION "A" Wing**

REQUIRED AREA	PROVIDED AREA
5 person x 0.30 per person=1.50	4.35x4.15 = 18.05 sq.m
1.50x 4 Flats x3 floor = 18.00 sq.m	

**REFUGE AREA CALCULATION "B" Wing**

REQUIRED AREA	PROVIDED AREA
5 person x 0.30 per person=1.50	1.20x1.00= 1.20 x 2 = 2.40
1.50x 8 Flats x3 floor = 36.00 sq.m	5.95x5.65 = 33.61
	Total = 36.01

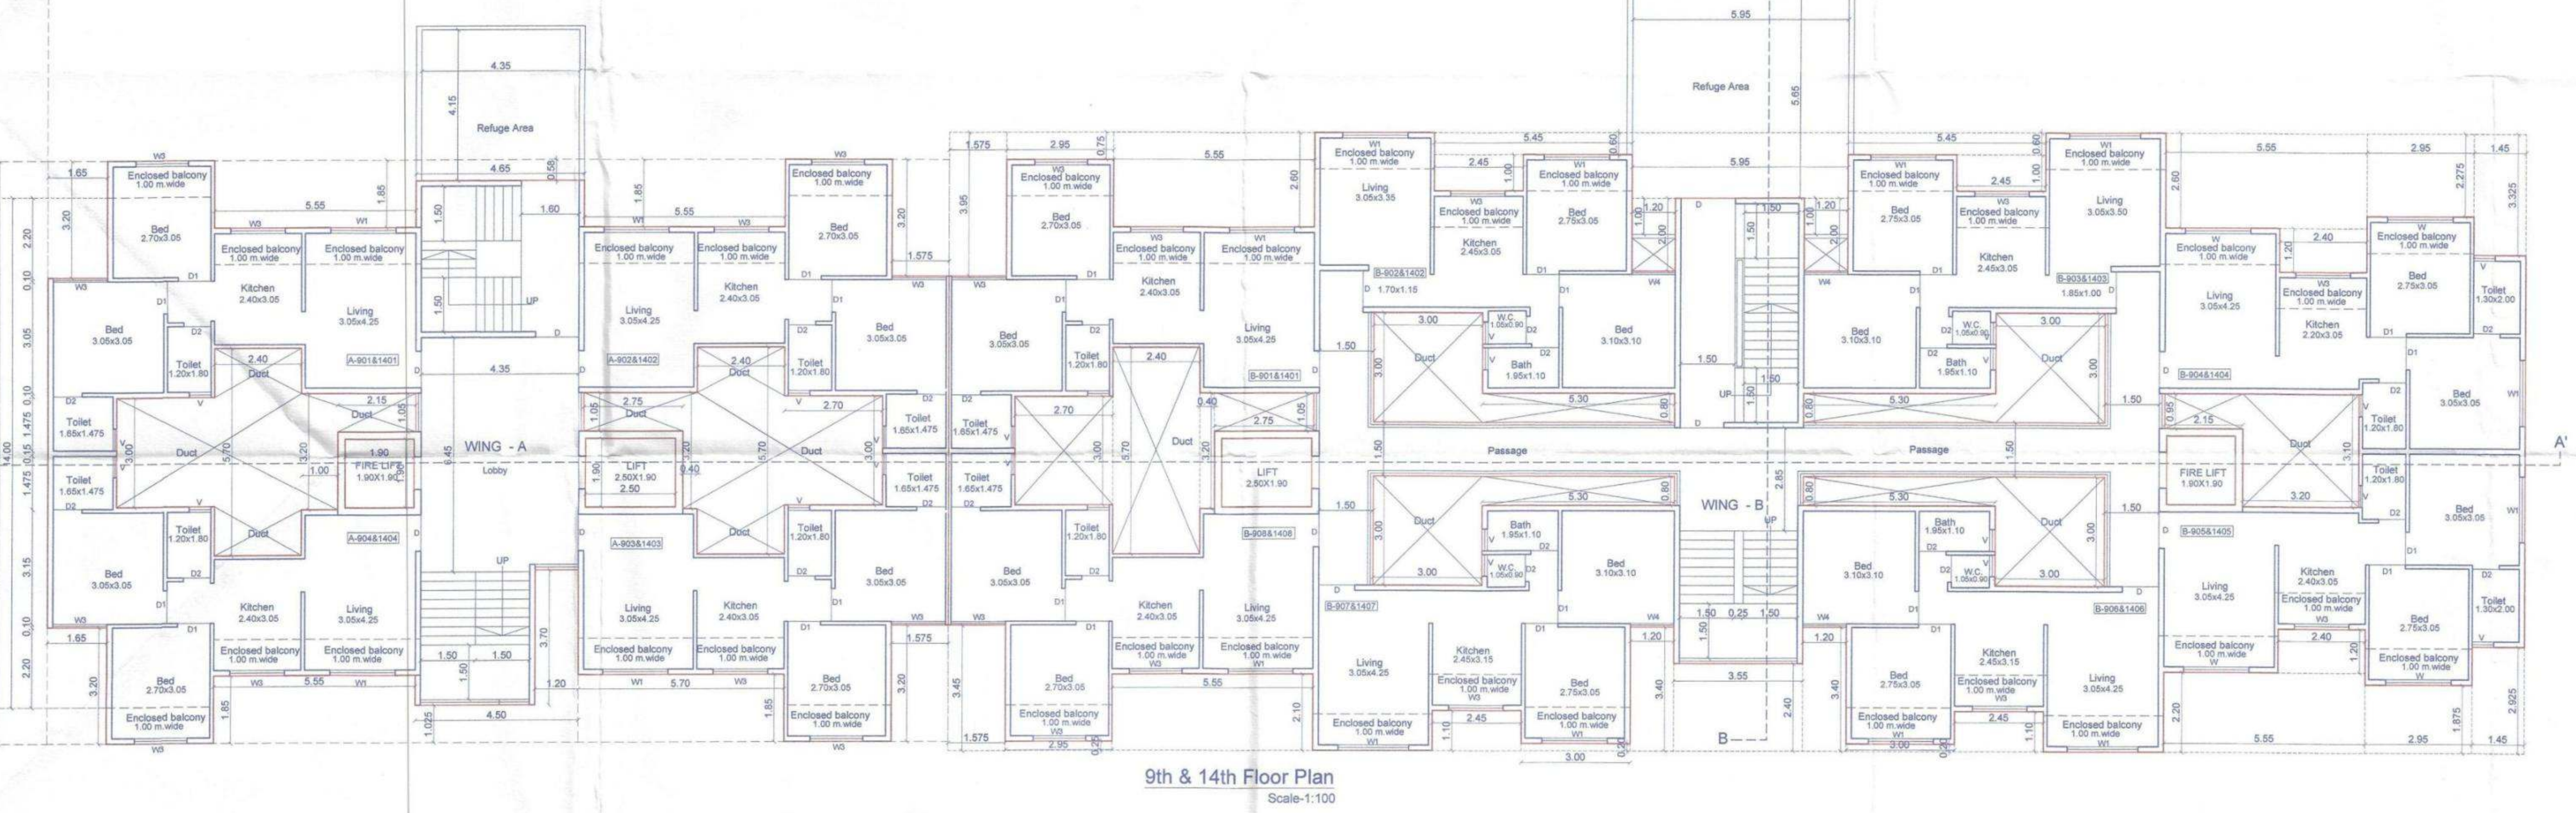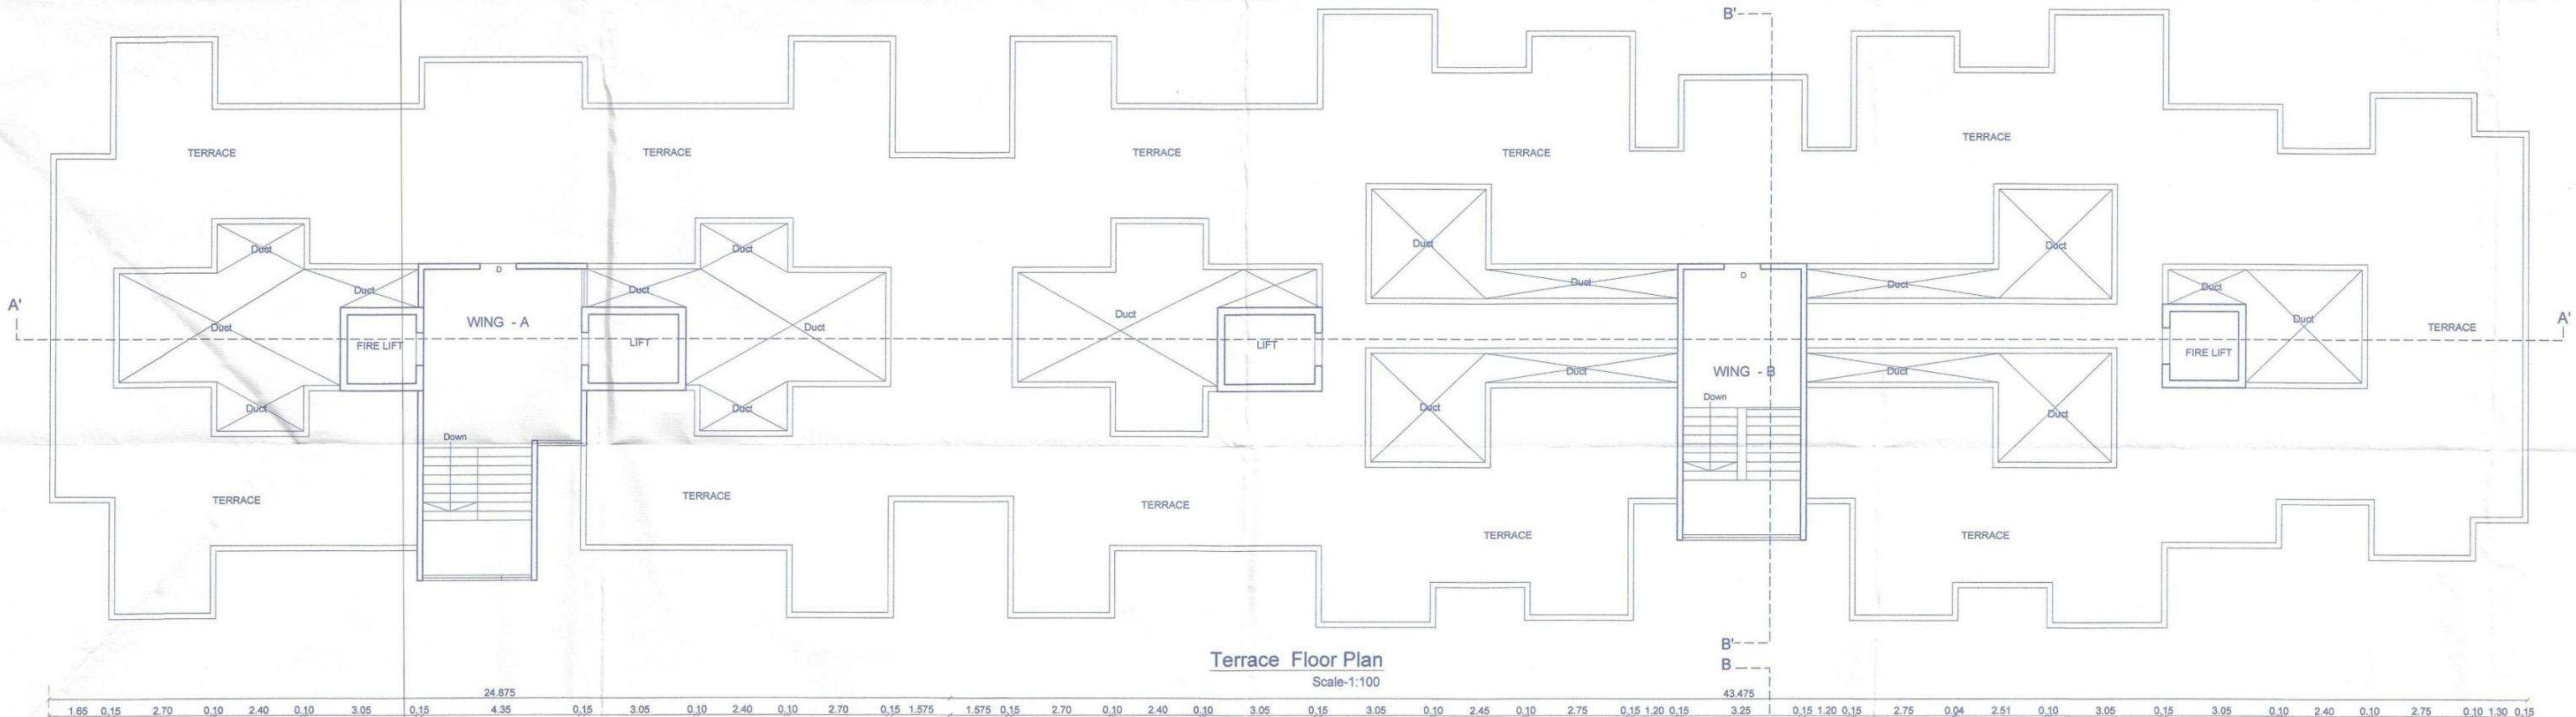

**OWNER DECLARATION**  
 I/we undersigned hereby confirm that I/we would abide by plans approved by Authority / Collector. I/we would execute the structure as per approved plans. Also I/we would execute the work under supervision of proper technical person so as to ensure the quality and safety at the work site.

*[Signature]*  
 M/s Jalkumar Constructions Limited  
 Shri.Merzayan Hosi Patel  
 owner's name and signature

*[Signature]*  
 AR. UMESH P BAGUL  
 reg.no. CA93/15997  
 ARCHITECT SIGN

*[Signature]*  
 ER. SHAILESH DHUMNE  
 reg.no.BELR 145  
 STRUCTURAL SIGN

Drawing No. R1 Scale As shown Drawn by Paresh Checked by Ar. Bagul Registration / License no. of Architect reg.no. CA93/15997

Ar. UMESH BAGUL  
 105+106, Padma-vishwa centre,  
 Old Pandit Colony,  
 Nashik.  
 PH- (0253) 2579667