


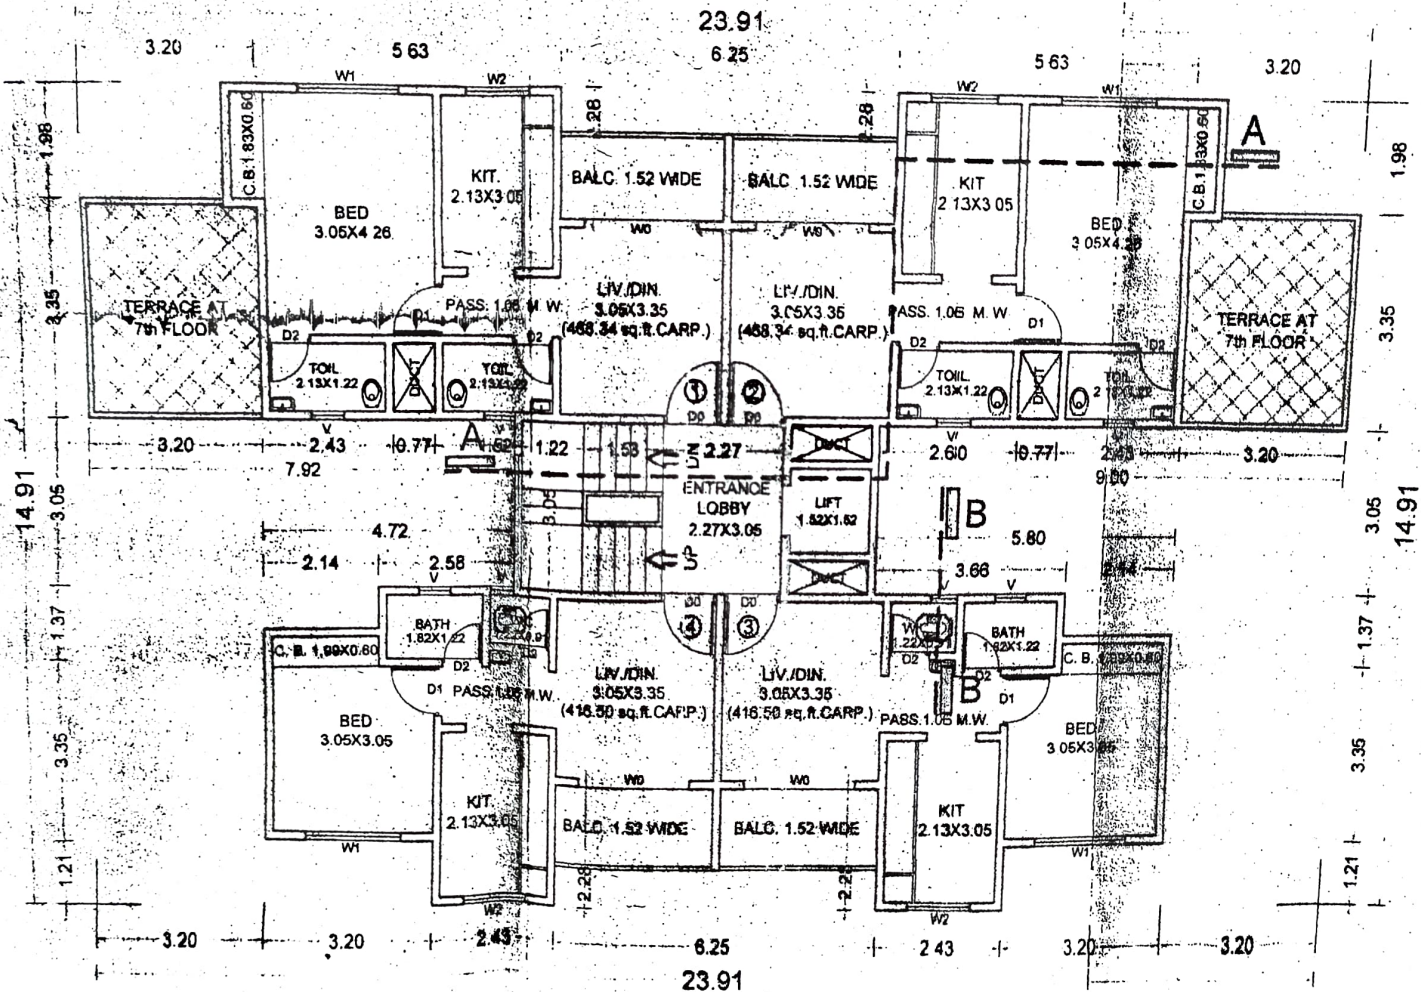

TYPE	BLDG. TYPE
REC. LESS	RECTANGLE
01)	LESS DE
02)	01) 2
03)	02) 3
04)	03) 6
TOTAL	TOTAL DE
141.1	103.83
NET B	NET B / UP
	TOTAL FLO
	108.92
	NET B / UP

BALCONY A	BLDG. TYPE
B1	6.25
TOTAL BALC.	
PERMI. BALC.	
EXCESS BALC.	

5.93

7TH FLOOR PLAN

SCALE = 1:100

BLDG. TYPE "A2"

23.91

6.25

5.63

3.20

3.20

5.63

1.98

1.98

3.35

3.05

14.91

3.05

1.37

3.35

3.35

1.21


3.20

3.20

2.43

1.25

2.73

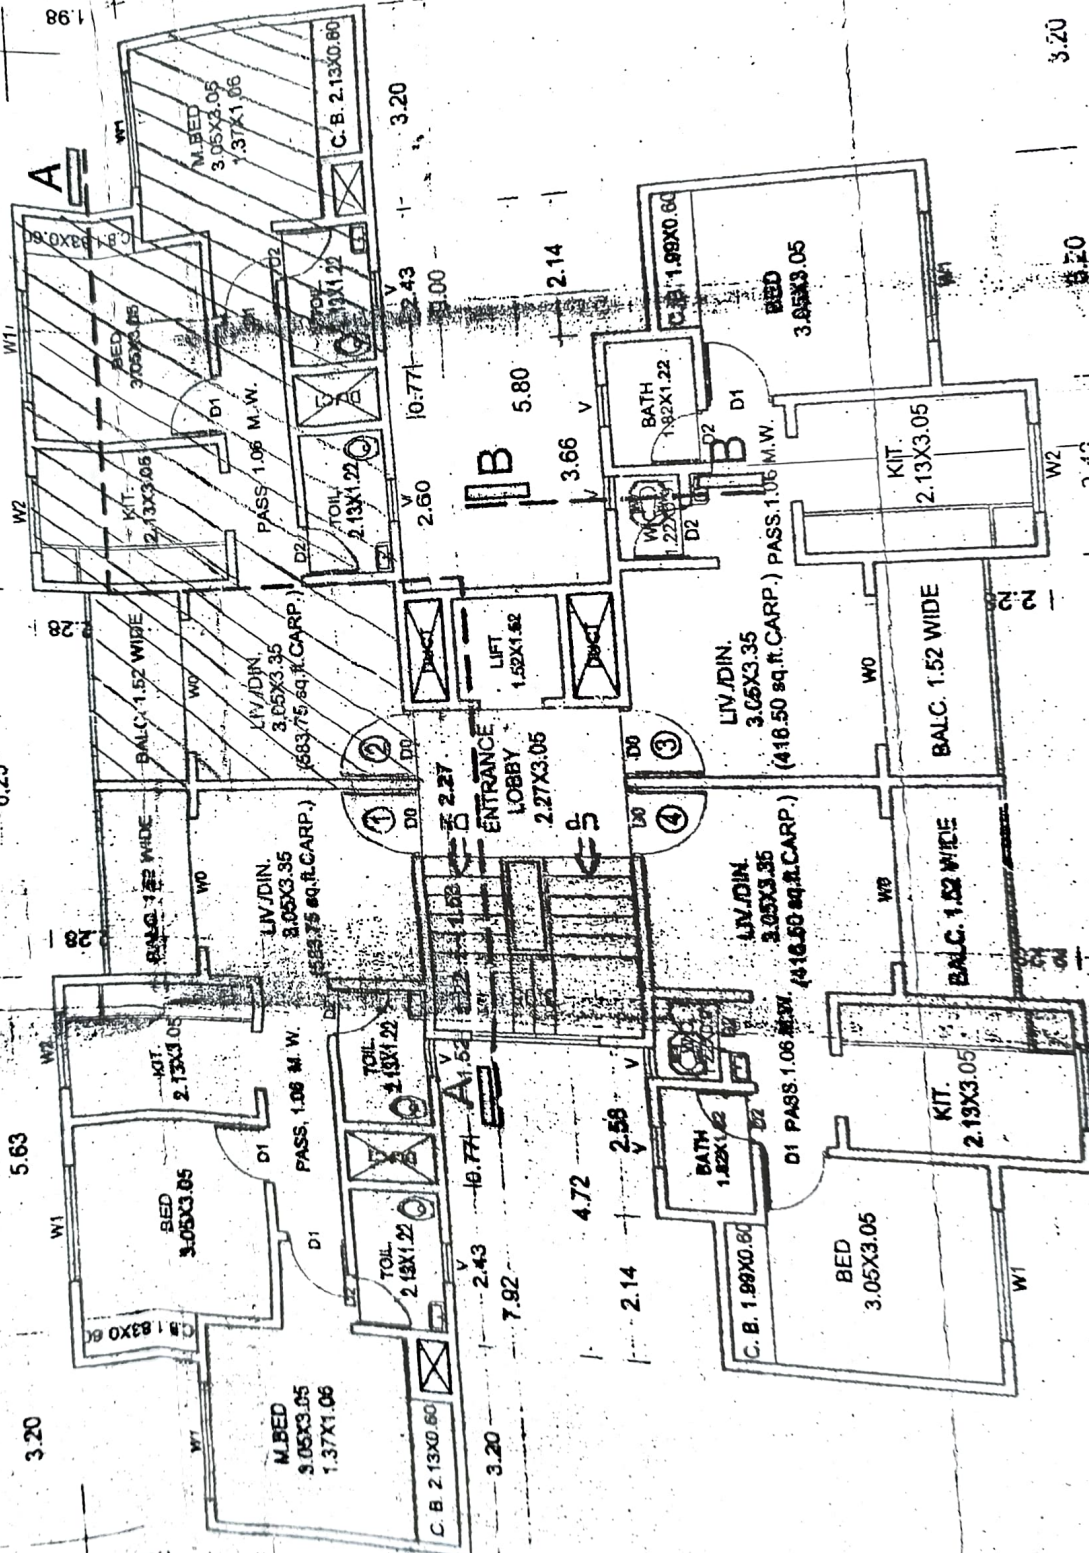

PRODUCT