


SHEET CONTENT:-  
ELEVATION.

SEAL & STAMP FOR APPROVAL

पुनर्वेल महानगरपालिका  
 मोने- १२३/१/२१७२/२१७२ सेक्टर  
 येथील अखिल भू.क./न.भू.क./सखे क./पट.क./  
 भू.क./ २१७१/२१७१ मध्ये नियमित सुधारित/  
 फेरबदल करणेस/बाढीव बांधकामाचे नकाशास या  
 कार्यासाठी बा.क./पत्रावा/नशि/ १६४८८०  
 १०/१६४८८०/२१७१ दिनांक ०६/१२/२०२१  
 मधील अटी, शर्तीस अधिन राहून नकाशास सात रंगीने  
 दुरुस्त केल्यानुसार मंजूर.

मा. आयुक्त यांचे भंजूरी नुसार  
 सहाय्यक संचालक, जनरल्यना  
 पुनर्वेल महानगरपालिका

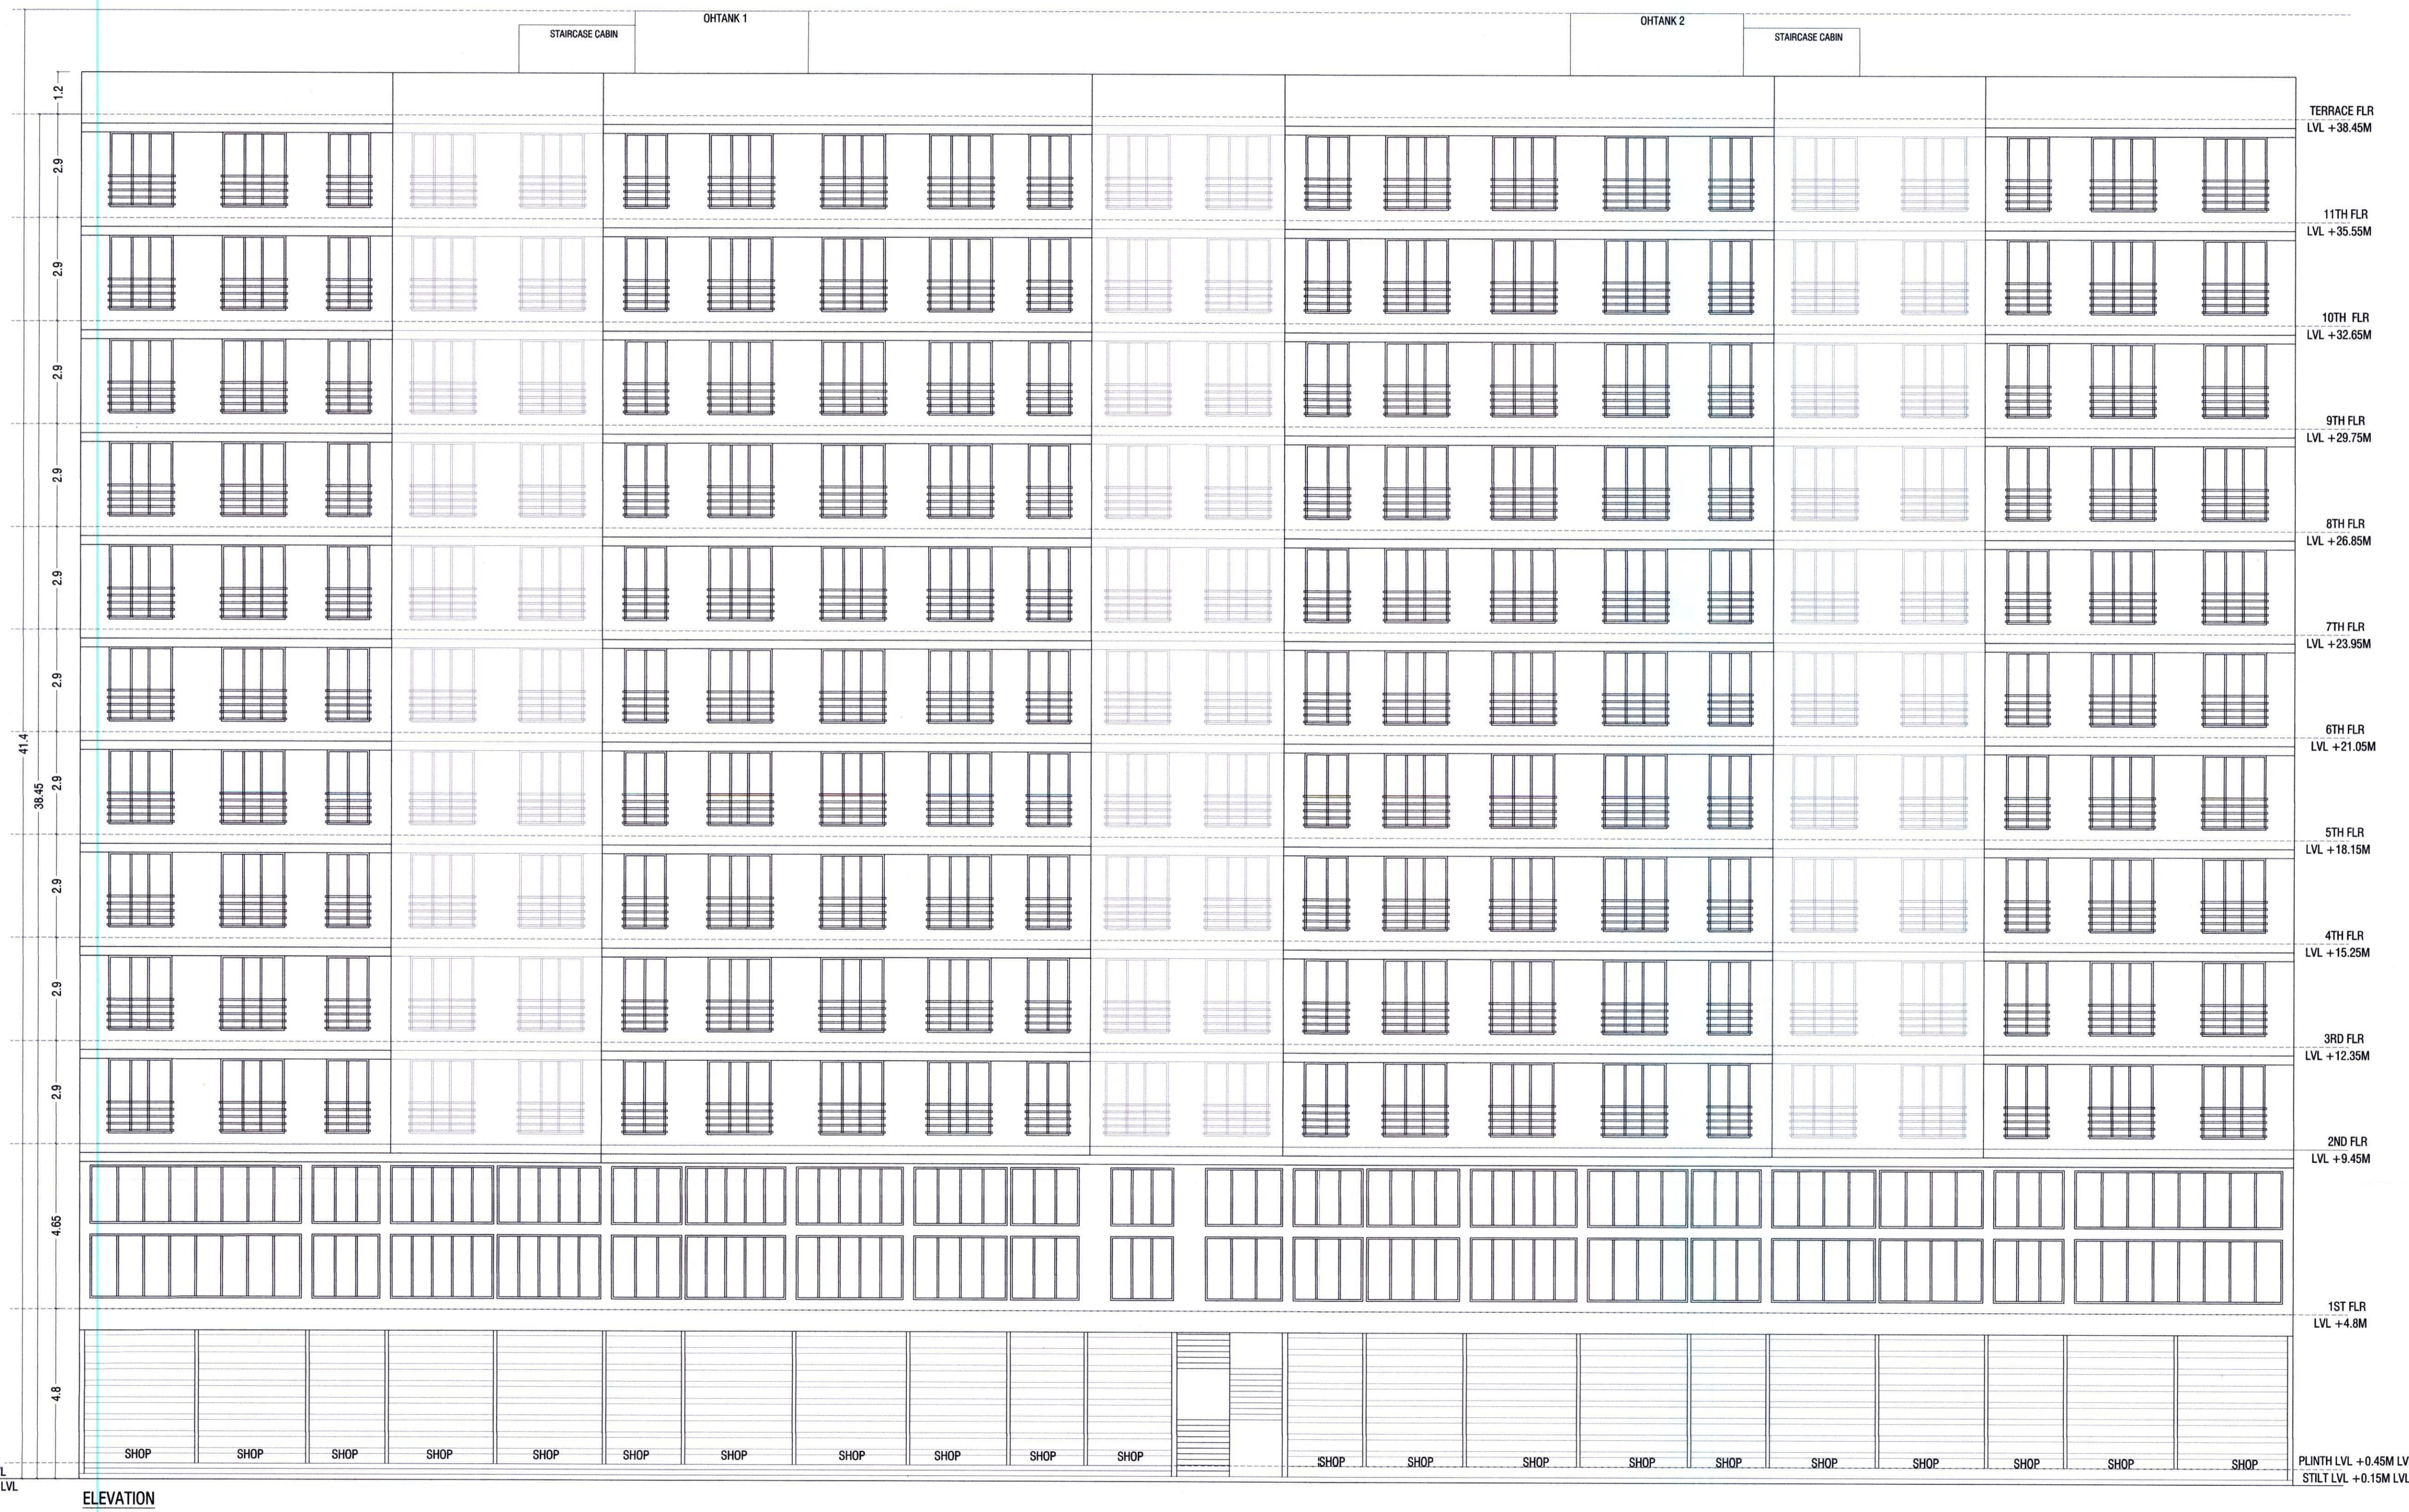

PROJECT

DEVELOPMENT PERMISSION FOR PROPOSED RESIDENTIAL CUM COMMERCIAL BUILDING ON PLOT NO-134-1-B-1, TALUJA MAJUR.

NOTE:- ALL DIMENTION AREA IN METER

S.R. NO.	ITEM	COLOUR CODE
1	PLOT LINE	THICK BLACK
2	EXISTING STREET	GREEN
3	PROPOSED WORK	RED

I/WE UNDERSTAND HEREBY CONFIRM THAT I/WE WOULD ABIDE BY PLANS APPROVED BY AUTHORITY / COLLECTOR. I/WE WOULD EXECUTE THE STRUCTURE AS PER APPROVED PLANS. ALSO I/WE WOULD EXECUTE THE WORK UNDER SUPERVISION OF PROPER TECHNICAL PERSON SO AS TO ENSURE THE QUALITY AND SAFETY AT THE WORK SITE.

OWNER (S) NAME AND SIGNATURE

ARCHITECT/ LICENSED ENGINEER/ SUPERVISOR NAME AND SIGNATURE

JOB. NO. [656] DRAWING NO. [07] SCALE [1:100] DRAWN BY [BHAGYASHREE P K MADHAV] CHECKED BY [REGISTRATION NO. OF ARCHITECT]

NAME AND ADDRESS OF ARCHITECT

Ar. P. K. Madhav  
 ARCHITECT AND INTERIOR DESIGNER  
**VASTOSPATI**  
 design group

A-304-305 SHIV CHAMBER PLOT NO-21 SECTOR- 11 NR RLY STN, BEHIND MTL BLDG, CBD BELAPUR, NAVI MUMBAI - 400614 Cst. (C) 02249708903 (Mob.) 9822099884-304/305, Shiv Chambers, Plot No Sector-11, CBD Belapur, Navi Mu

NOTE:- THIS SUBMISSION DRAWING IS ONLY FOR APPROVAL AND SUBJECT TO APPROVAL FROM CONCERNED AUTHORITY