

Signature valid

Prepared by: S. J. ...
 Date: 2023.01.22 PST
 Reason: Approval Drawing Plan






LEGENDS:




FLAT BOUNDARY SHOWN WHITE
 PROPOSED WORK SHOWN RED
 DRAINAGE LINE SHOWN YELLOW
 WATER LINE SHOWN BLUE DOTTED
 ENCLOSED BAL. SHOWN BROWN
 TERRACE SHOWN DARK YELLOW
 OPEN B. OWN BROWN
 EXISTING HWY BLUE HATCHED

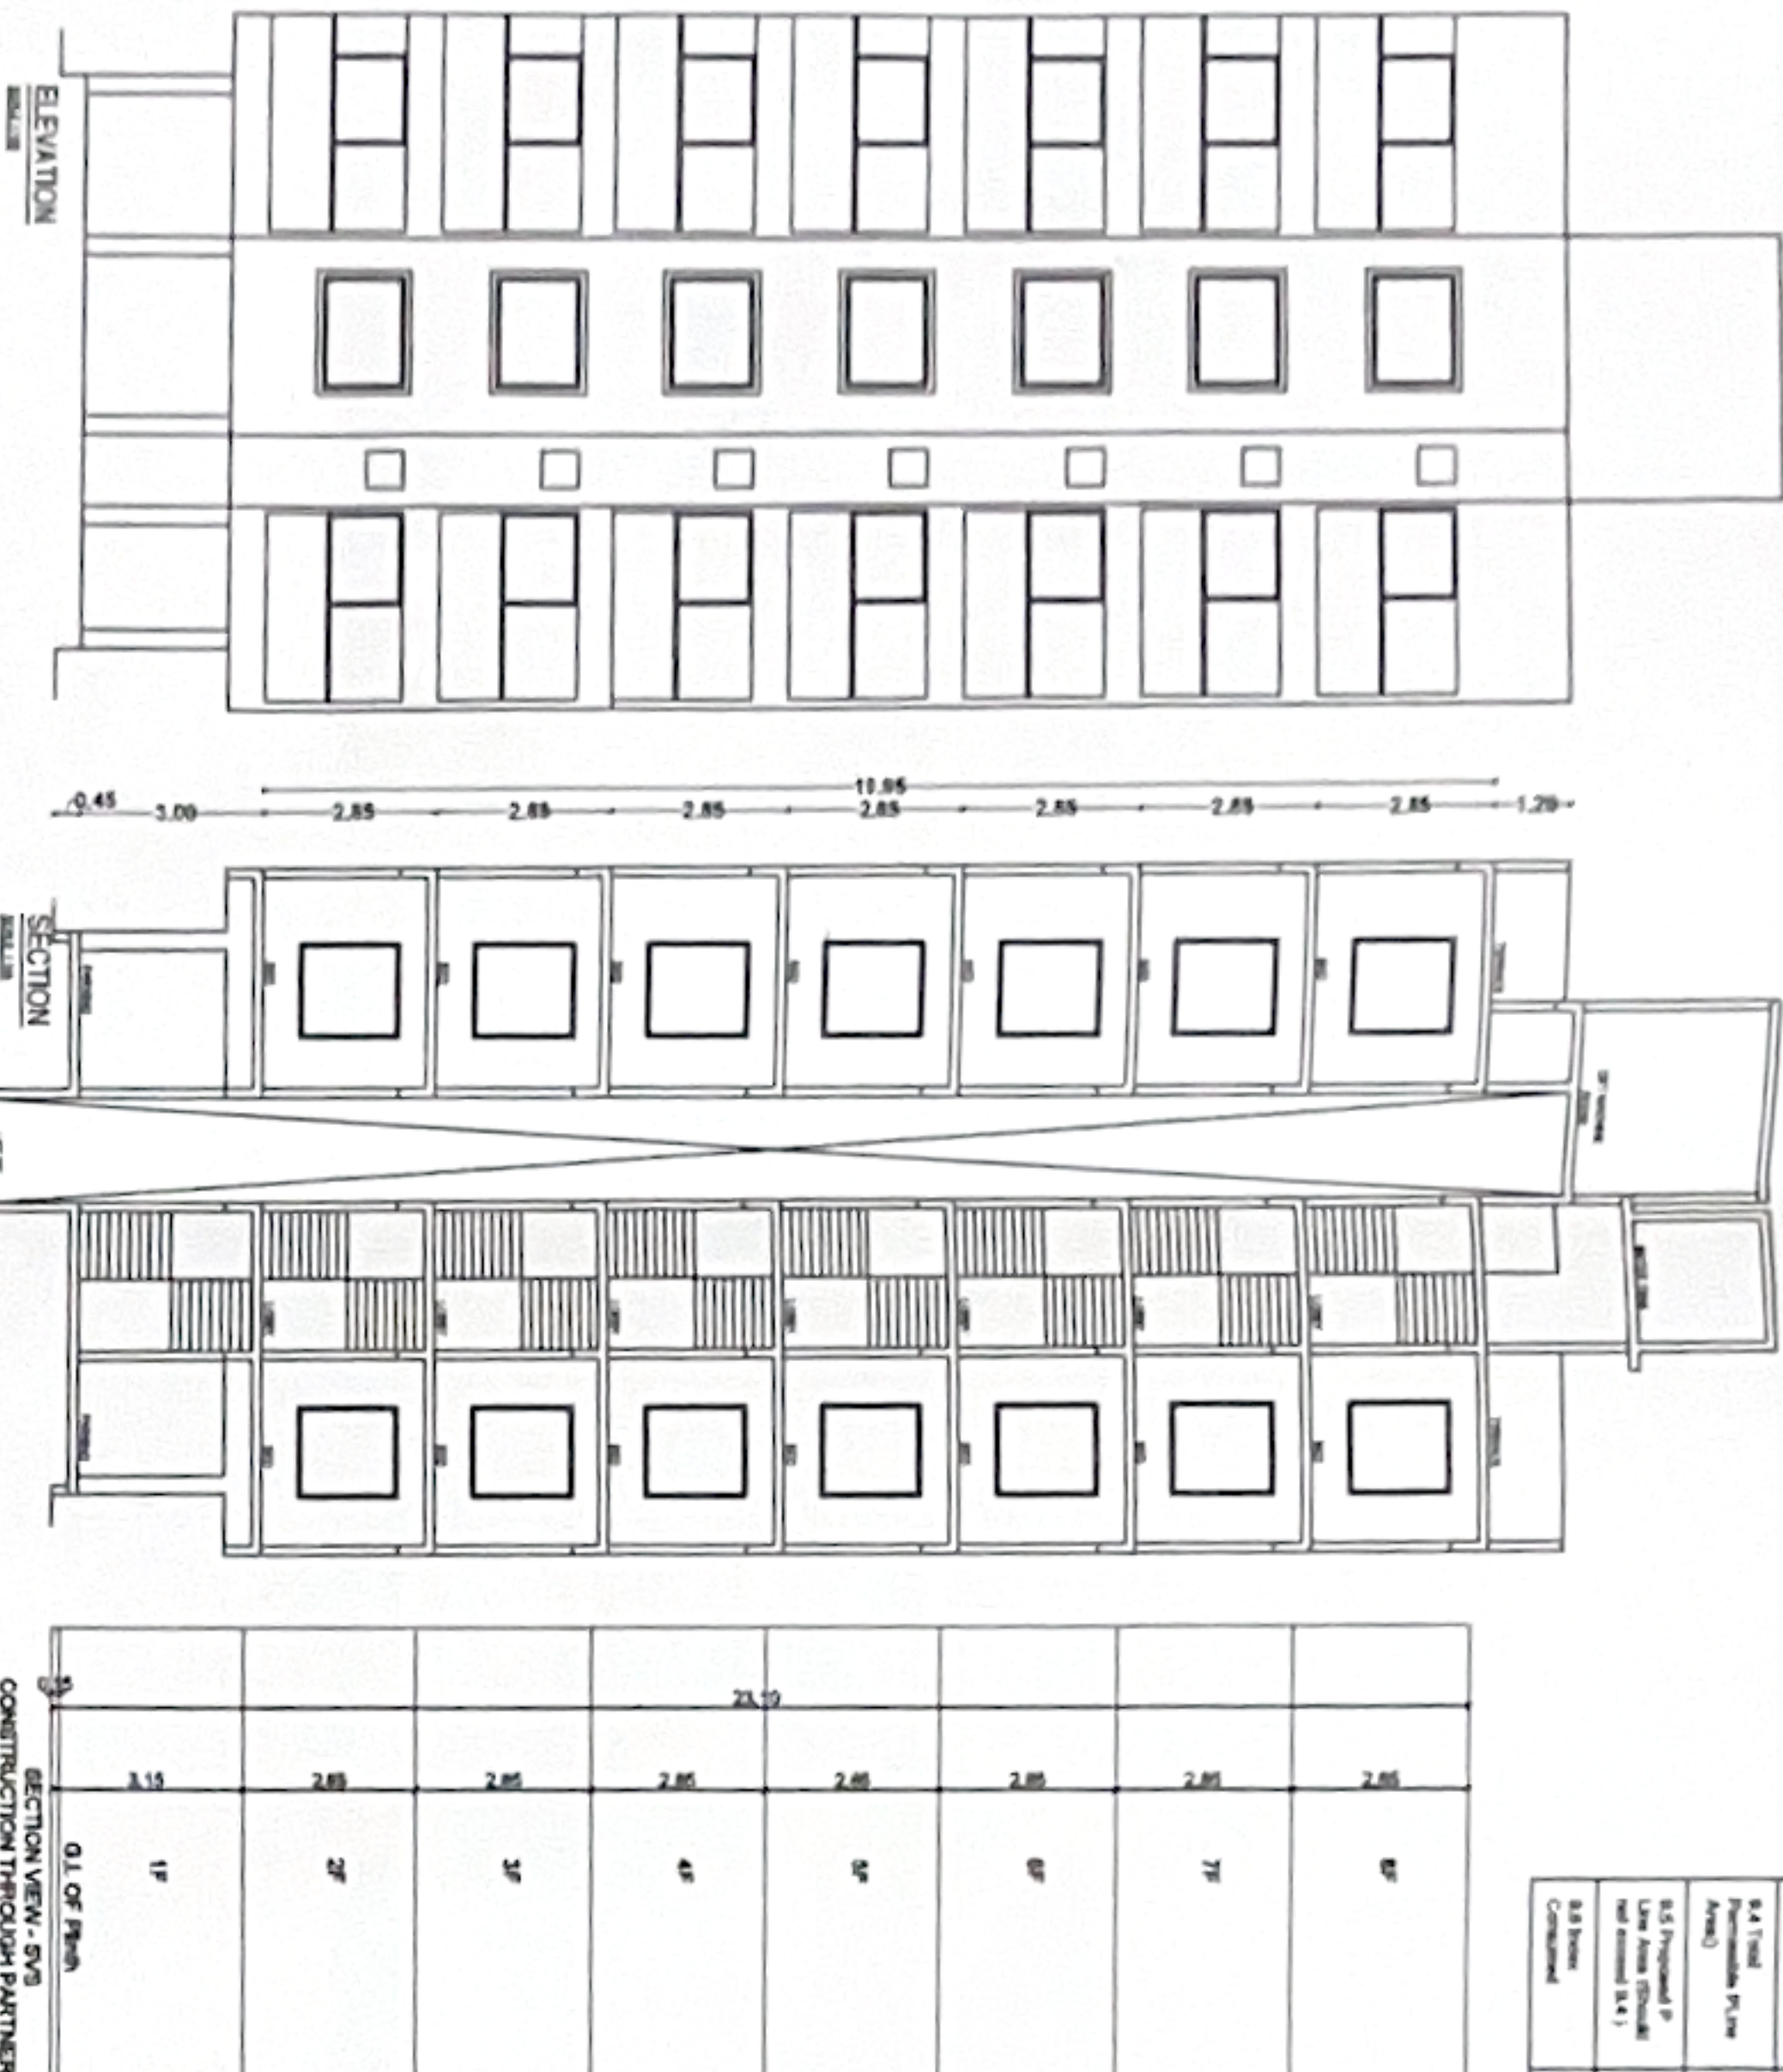



TDR (D.R.C.) STATEMENT
 ALLOWABLE (0.40%) T.D.R. AREA = 57.22 Sqm.
 TAKEN T.D.R. AREA = 31.24 Sqm.
 D.R.C. No. 1068. DATED 26/09/2022
 TDR AGREEMENT NO. 513619-2022 DATED 09/12/2022

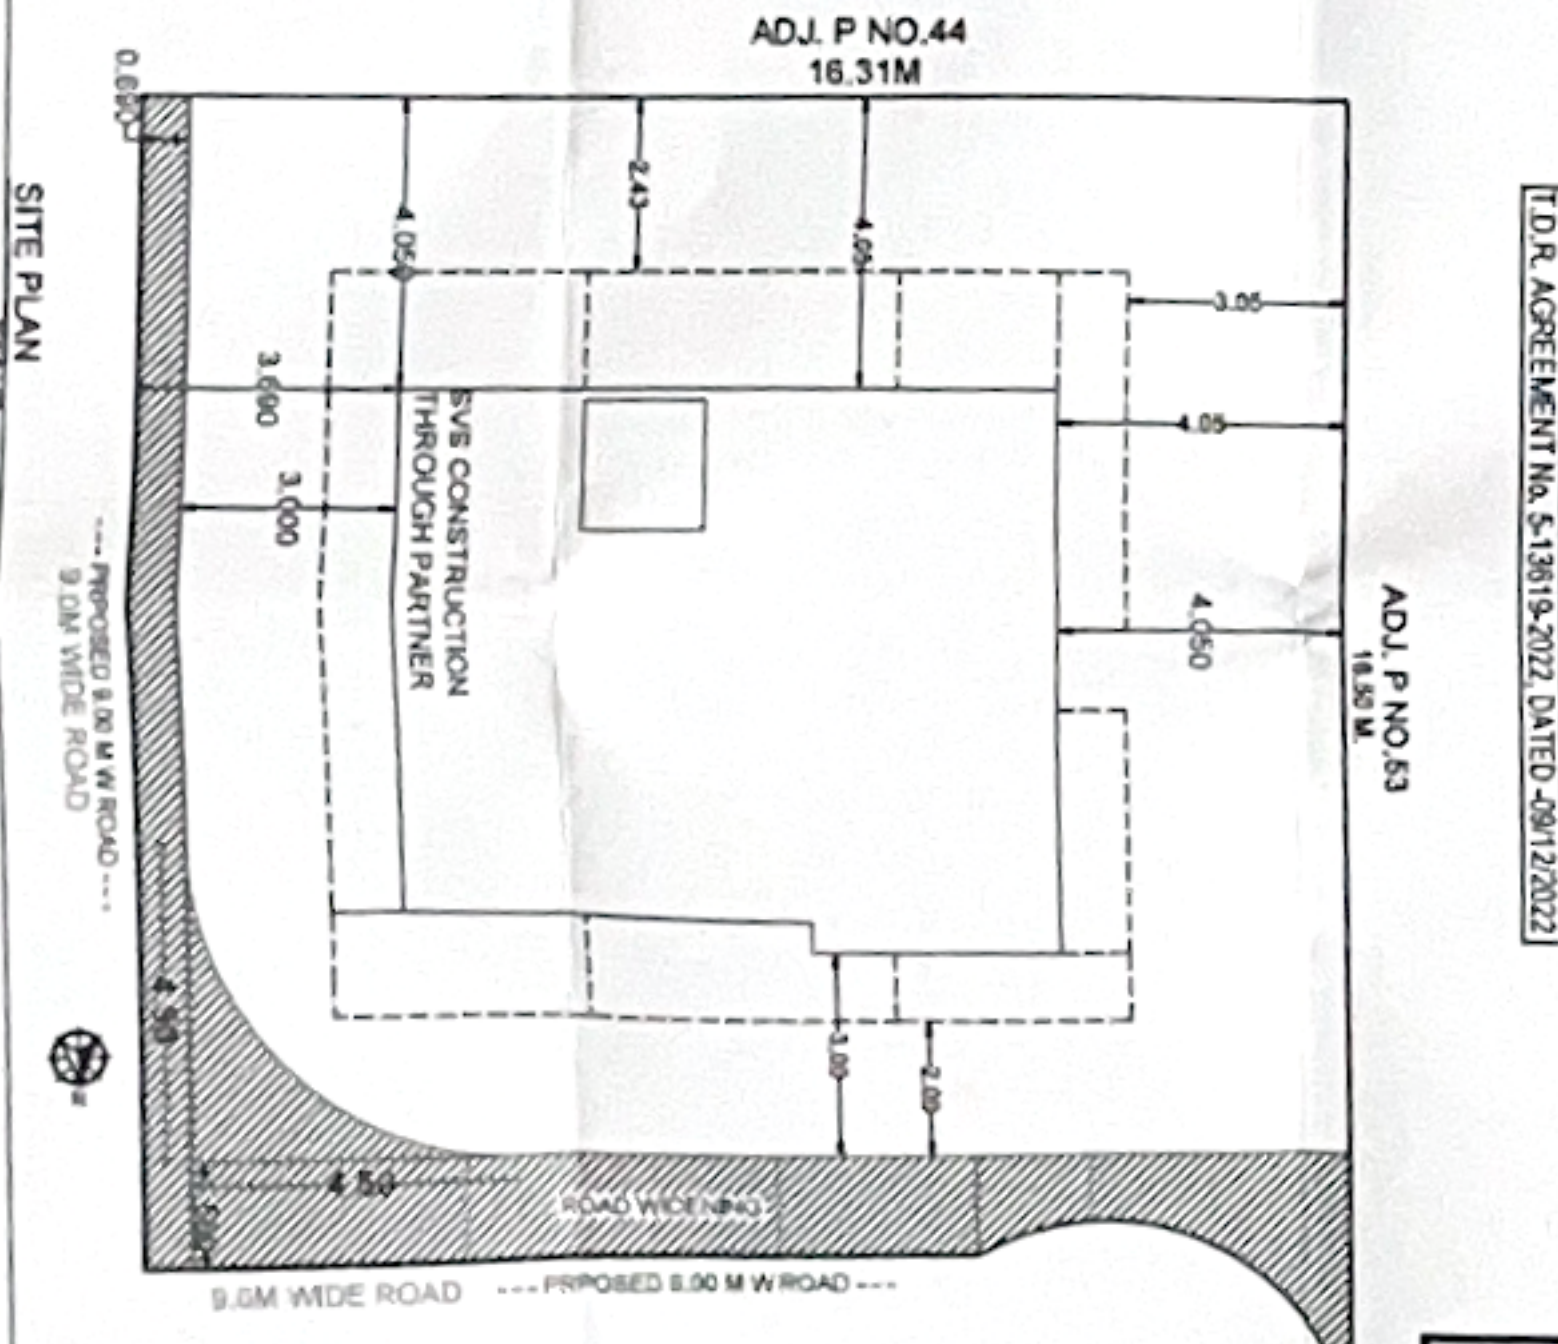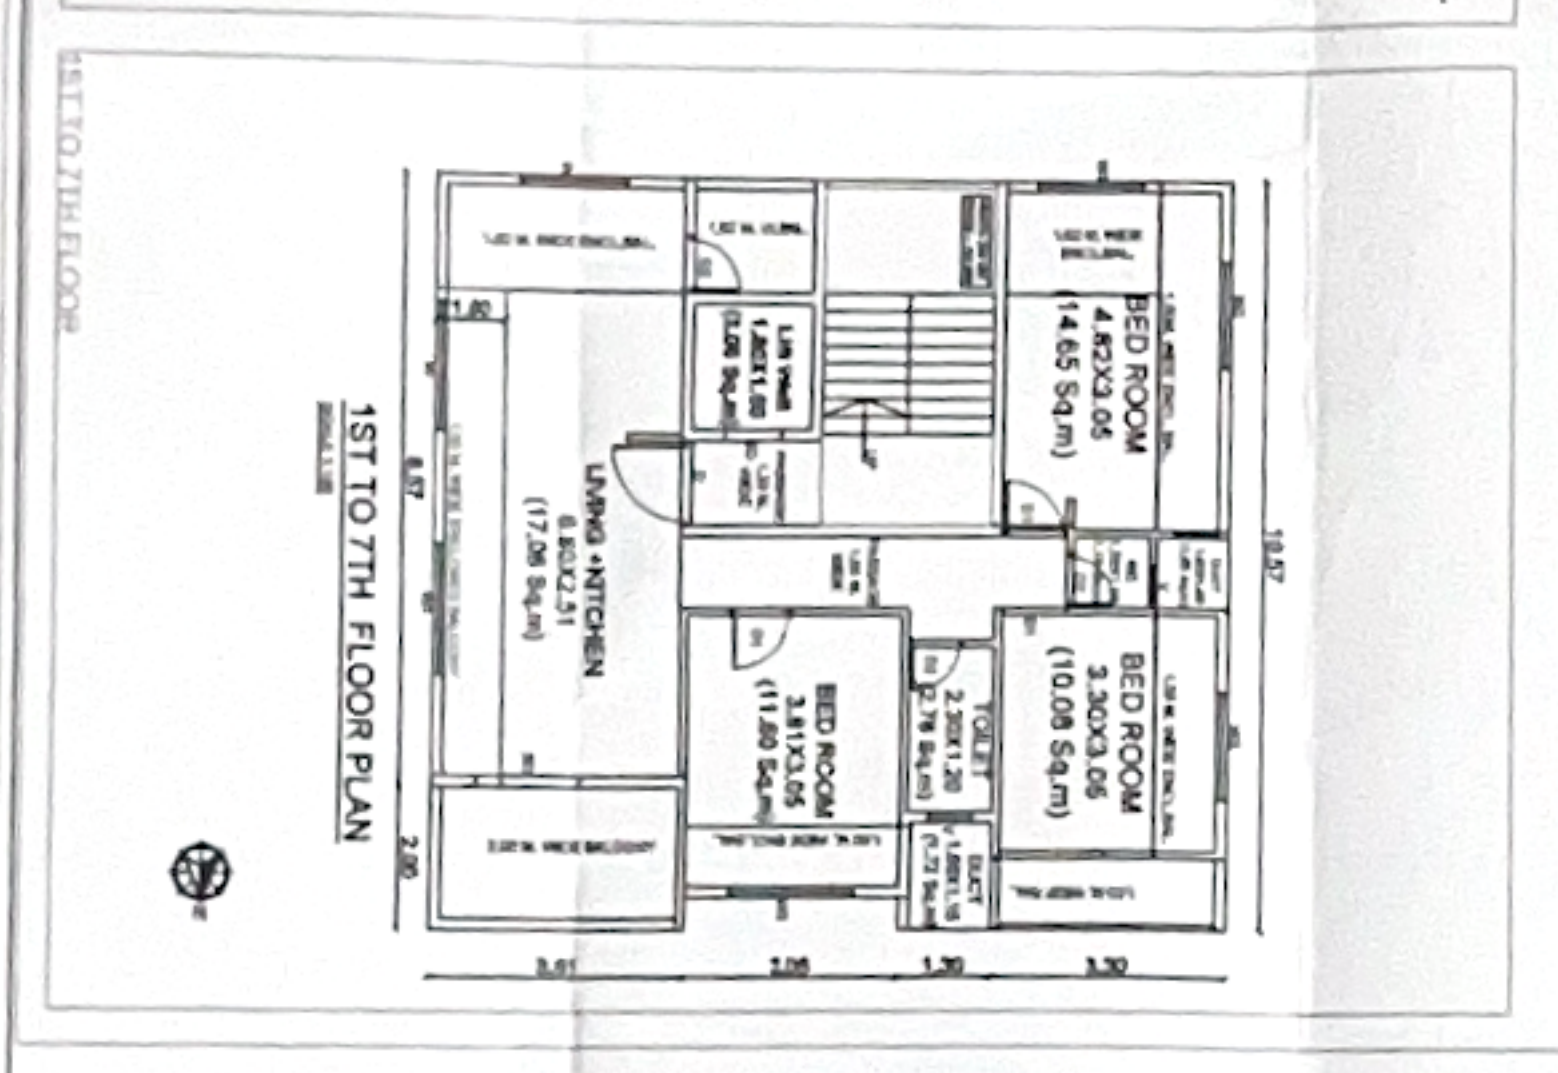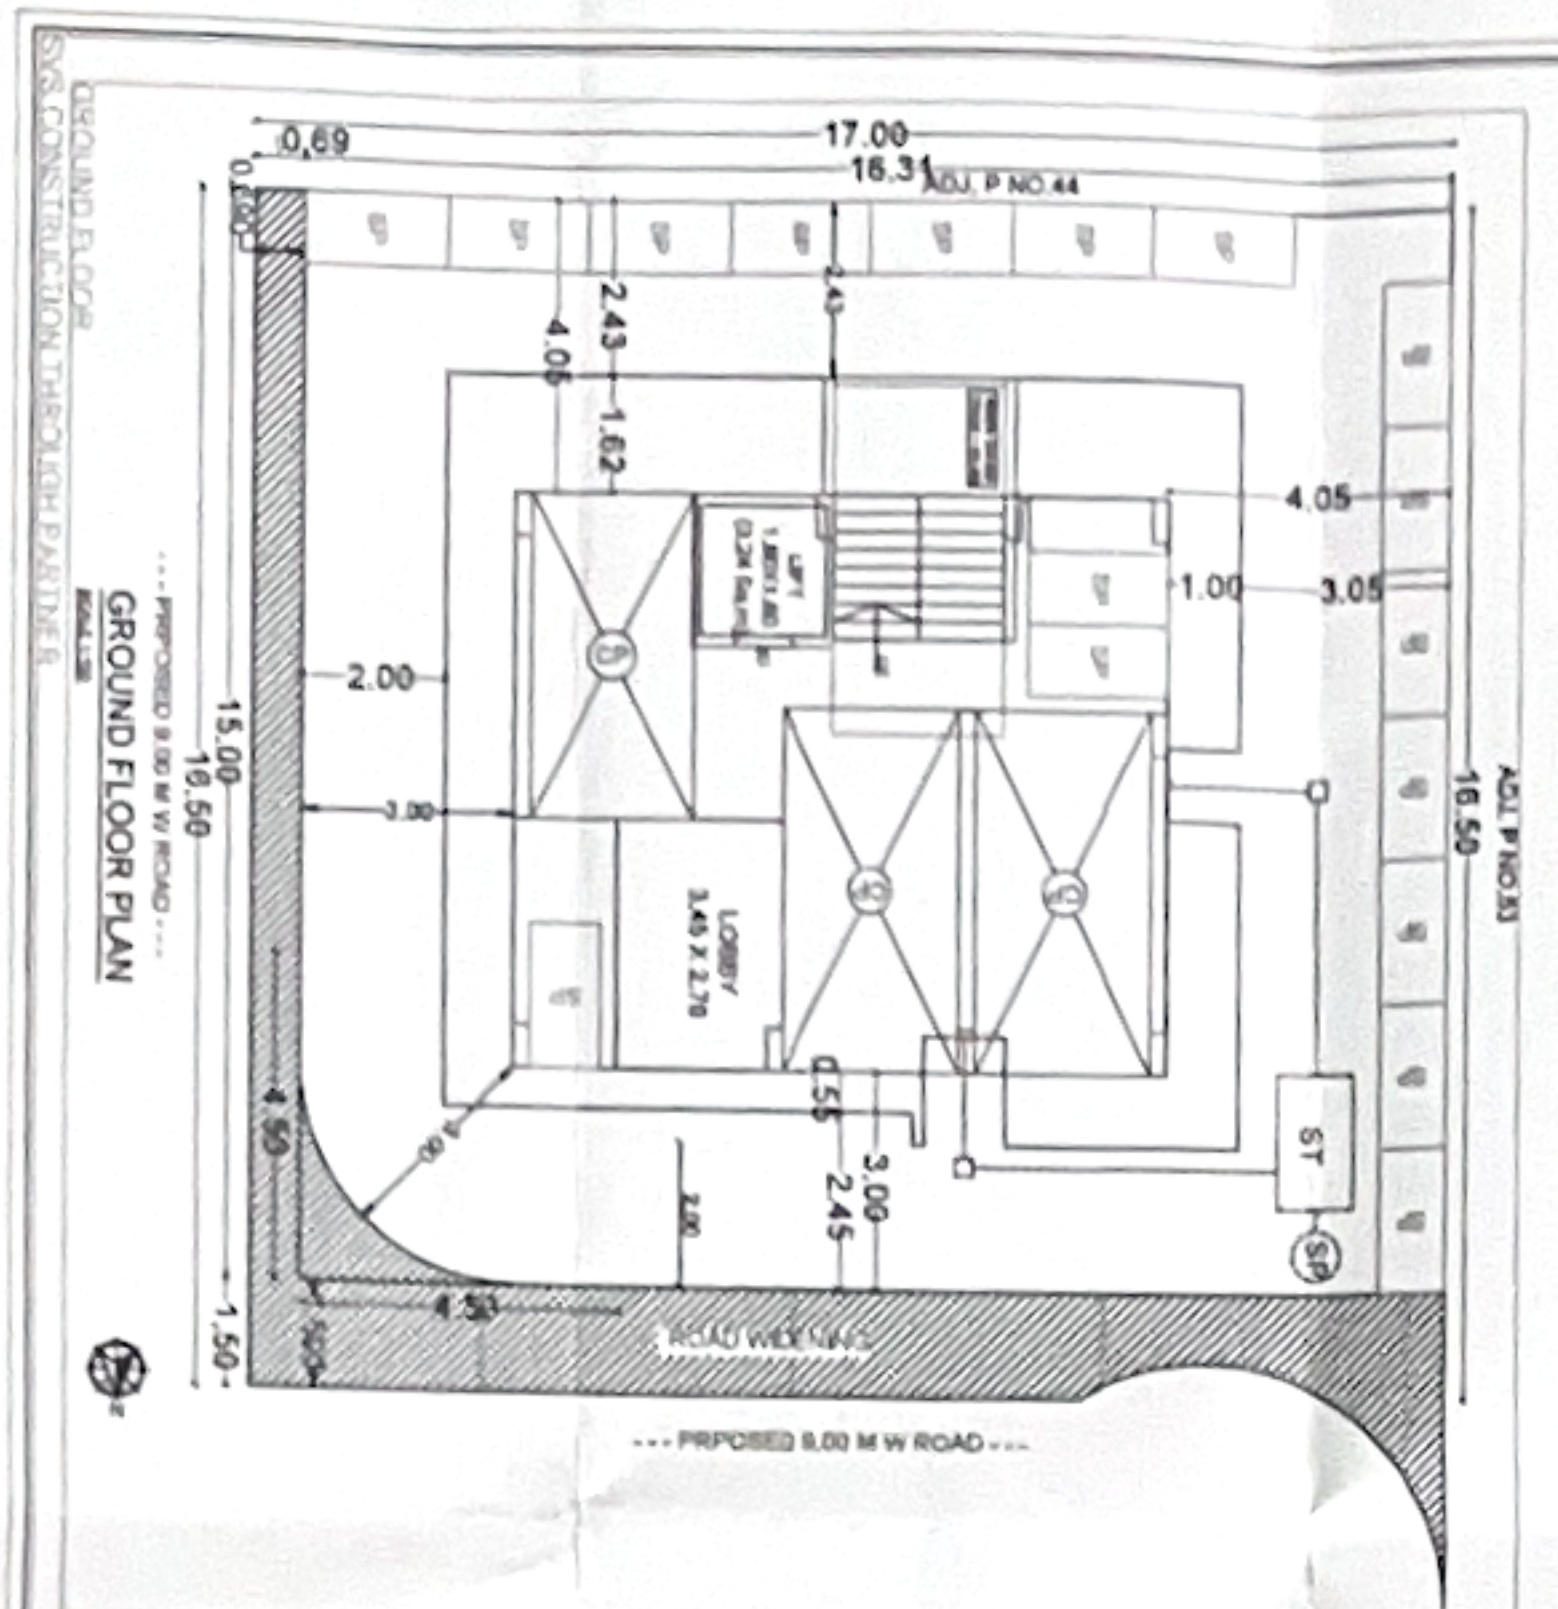

