
























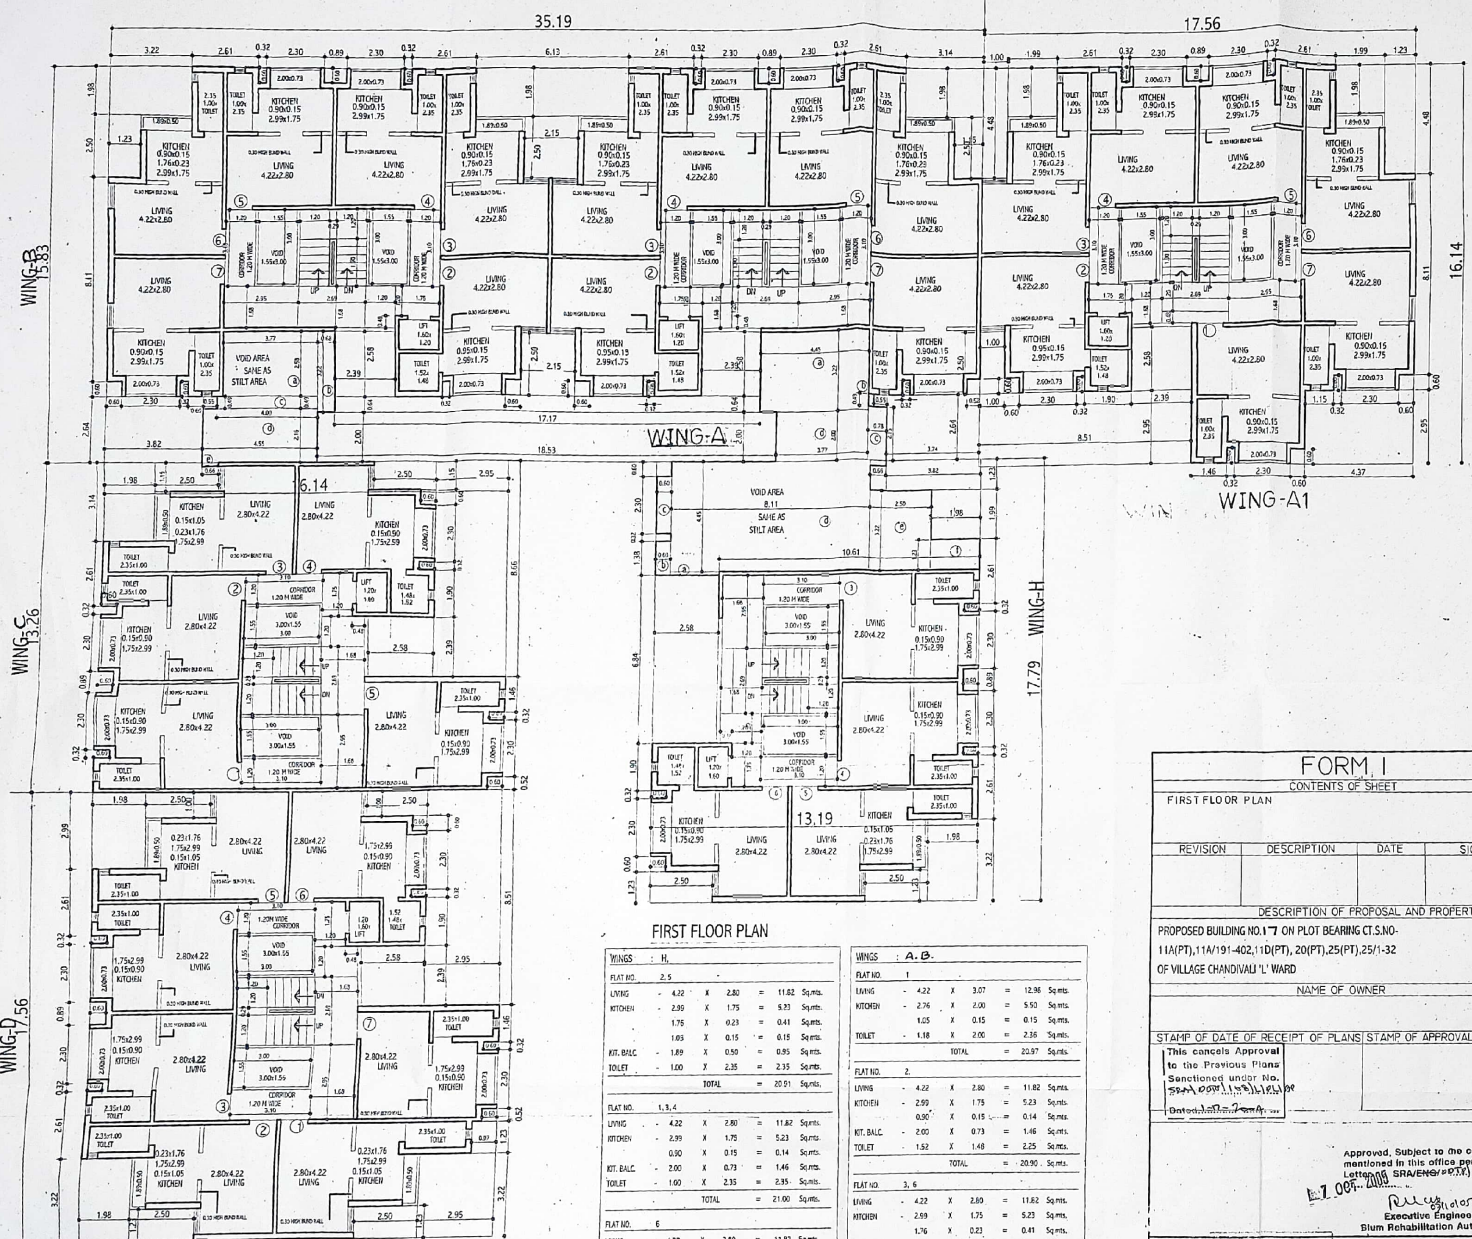

**FIRST FLOOR PLAN**

WINGS : H.

FLAT NO. 2, 5	LIVING	4.22	X	2.80	=	11.82	Sqmts.
	KITCHEN	2.99	X	1.75	=	5.23	Sqmts.
		1.75	X	0.23	=	0.41	Sqmts.
		1.05	X	0.15	=	0.15	Sqmts.
	KIT. BALC.	1.89	X	0.50	=	0.95	Sqmts.
	TOILET	1.00	X	2.35	=	2.35	Sqmts.
	<b>TOTAL</b>				=	20.91	Sqmts.

FLAT NO. 1, 3, 4

LIVING	4.22	X	2.80	=	11.82	Sqmts.
KITCHEN	2.99	X	1.75	=	5.23	Sqmts.
	0.50	X	0.15	=	0.14	Sqmts.
KIT. BALC.	2.00	X	0.73	=	1.46	Sqmts.
TOILET	1.50	X	1.48	=	2.25	Sqmts.
<b>TOTAL</b>				=	21.00	Sqmts.

FLAT NO. 6

LIVING	4.22	X	2.80	=	11.82	Sqmts.
KITCHEN	2.99	X	1.75	=	5.23	Sqmts.
	0.50	X	0.15	=	0.14	Sqmts.
KIT. BALC.	2.00	X	0.73	=	1.46	Sqmts.
TOILET	1.50	X	1.48	=	2.25	Sqmts.
<b>TOTAL</b>				=	21.00	Sqmts.

WINGS : A, B.

FLAT NO. 1

LIVING	4.22	X	3.07	=	12.96	Sqmts.
KITCHEN	2.76	X	2.00	=	5.50	Sqmts.
	1.15	X	0.15	=	0.15	Sqmts.
TOILET	1.08	X	2.00	=	2.36	Sqmts.
<b>TOTAL</b>				=	21.97	Sqmts.

FLAT NO. 2

LIVING	4.22	X	2.80	=	11.82	Sqmts.
KITCHEN	2.99	X	1.75	=	5.23	Sqmts.
	0.50	X	0.15	=	0.14	Sqmts.
KIT. BALC.	2.00	X	0.73	=	1.46	Sqmts.
TOILET	1.52	X	1.48	=	2.25	Sqmts.
<b>TOTAL</b>				=	21.90	Sqmts.

FLAT NO. 3, 6

LIVING	4.22	X	2.80	=	11.82	Sqmts.
KITCHEN	2.99	X	1.75	=	5.23	Sqmts.
	1.76	X	0.23	=	0.41	Sqmts.
	0.50	X	0.15	=	0.14	Sqmts.
KIT. BALC.	1.89	X	0.59	=	0.95	Sqmts.
TOILET	1.00	X	2.35	=	2.35	Sqmts.
<b>TOTAL</b>				=	21.00	Sqmts.

FLAT NO. 4, 5, 7

LIVING	4.22	X	2.80	=	11.82	Sqmts.
KITCHEN	2.99	X	1.75	=	5.23	Sqmts.
	0.50	X	0.15	=	0.14	Sqmts.
KIT. BALC.	2.00	X	0.73	=	1.46	Sqmts.
TOILET	1.00	X	2.35	=	2.35	Sqmts.
<b>TOTAL</b>				=	21.00	Sqmts.

**FORM I**  
CONTENTS OF SHEET

FIRST FLOOR PLAN

REVISION	DESCRIPTION	DATE	SIGN

DESCRIPTION OF PROPOSAL AND PROPERTY

PROPOSED BUILDING NO. 17 ON PLOT BEARING CT. S.NO. 11A(PT), 11A/191-402, 1D(PT), 20(PT), 25(PT), 25/1-32 OF VILLAGE CHANDIVAL L' WARD

NAME OF OWNER

STAMP OF DATE OF RECEIPT OF PLANS / STAMP OF APPROVAL OF PLANS

This cancels Approval to the Previous Plans Sanctioned under No. SP-2001/118/11/10/09

Approved, Subject to the condition mentioned in this office permission Letter No. SP-2001/118/11/10/09

*E.I. OBT. 2001*

*John Dantas*  
Executive Engineer  
Bum Rehabilitation Authority

**JOHN DANTAS**  
ARCHITECT

7 OCT 2000

NO.	SCALE	DATE	DESIGN BY	DRAWN BY	DIRECTOR	JOJO NO.
	1:100					

001, KULSHREE OR FLOOR PLANS WADIA ROAD...  
DADR (WEST) MUMBAI - 400 028