
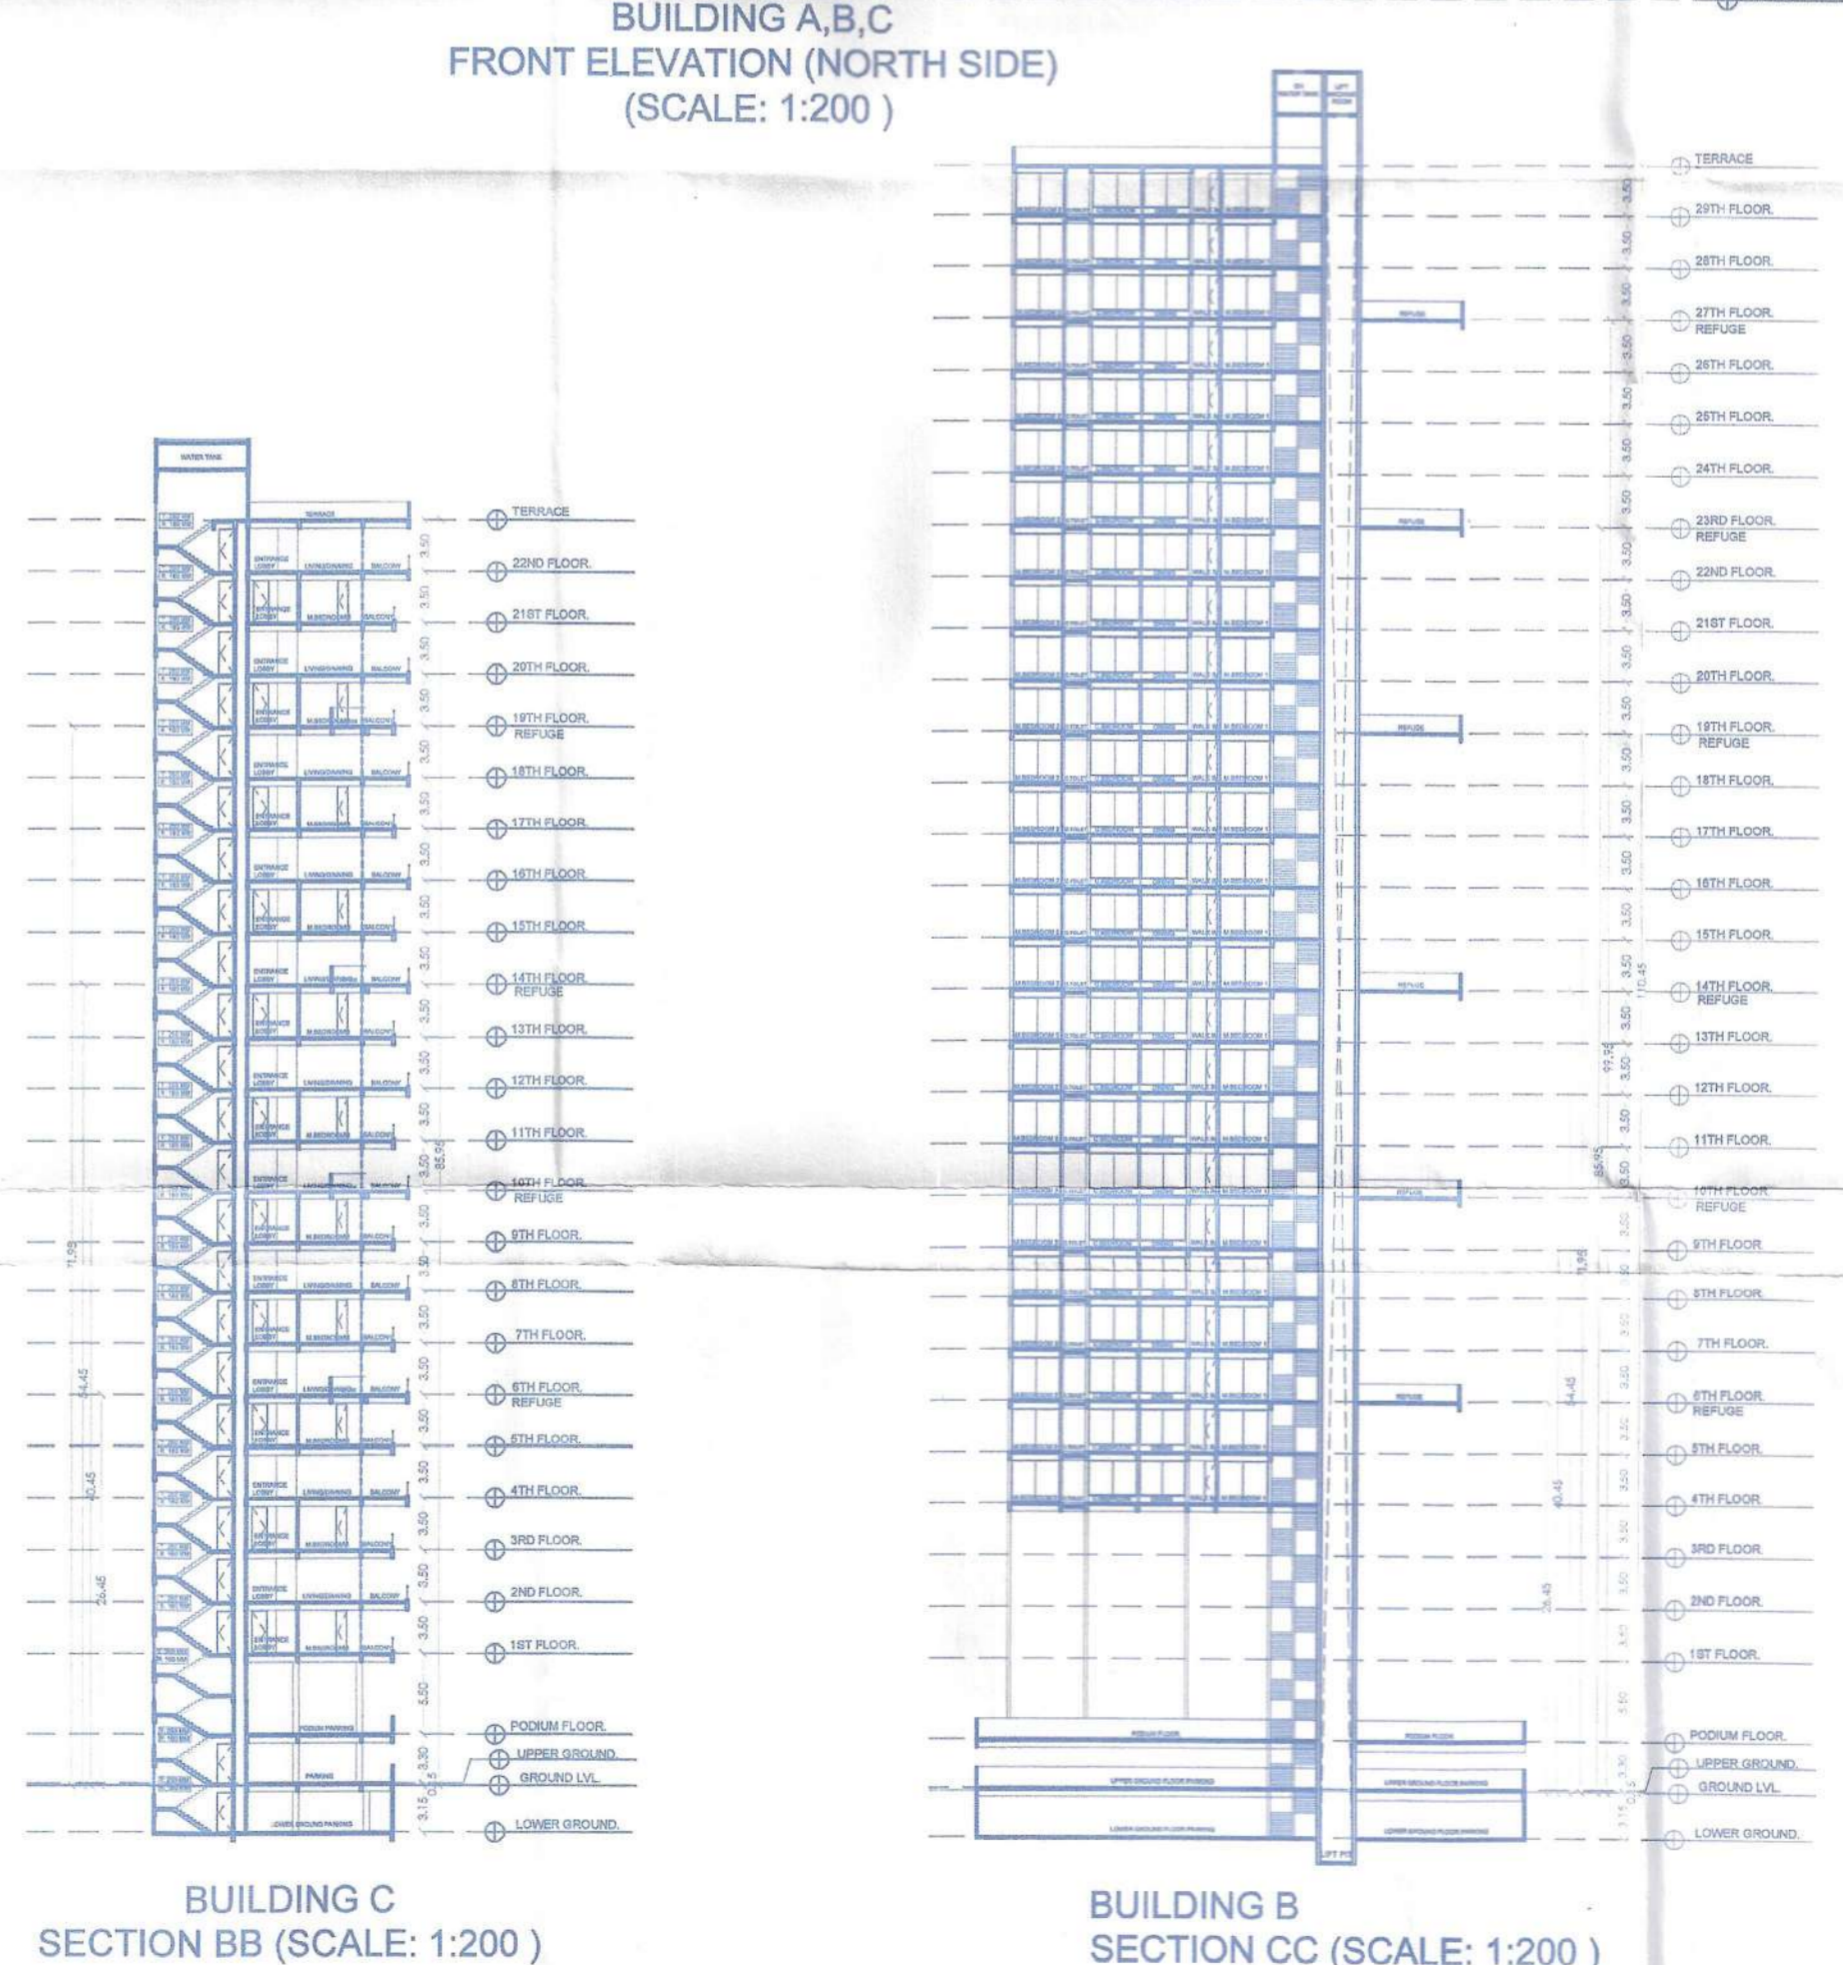
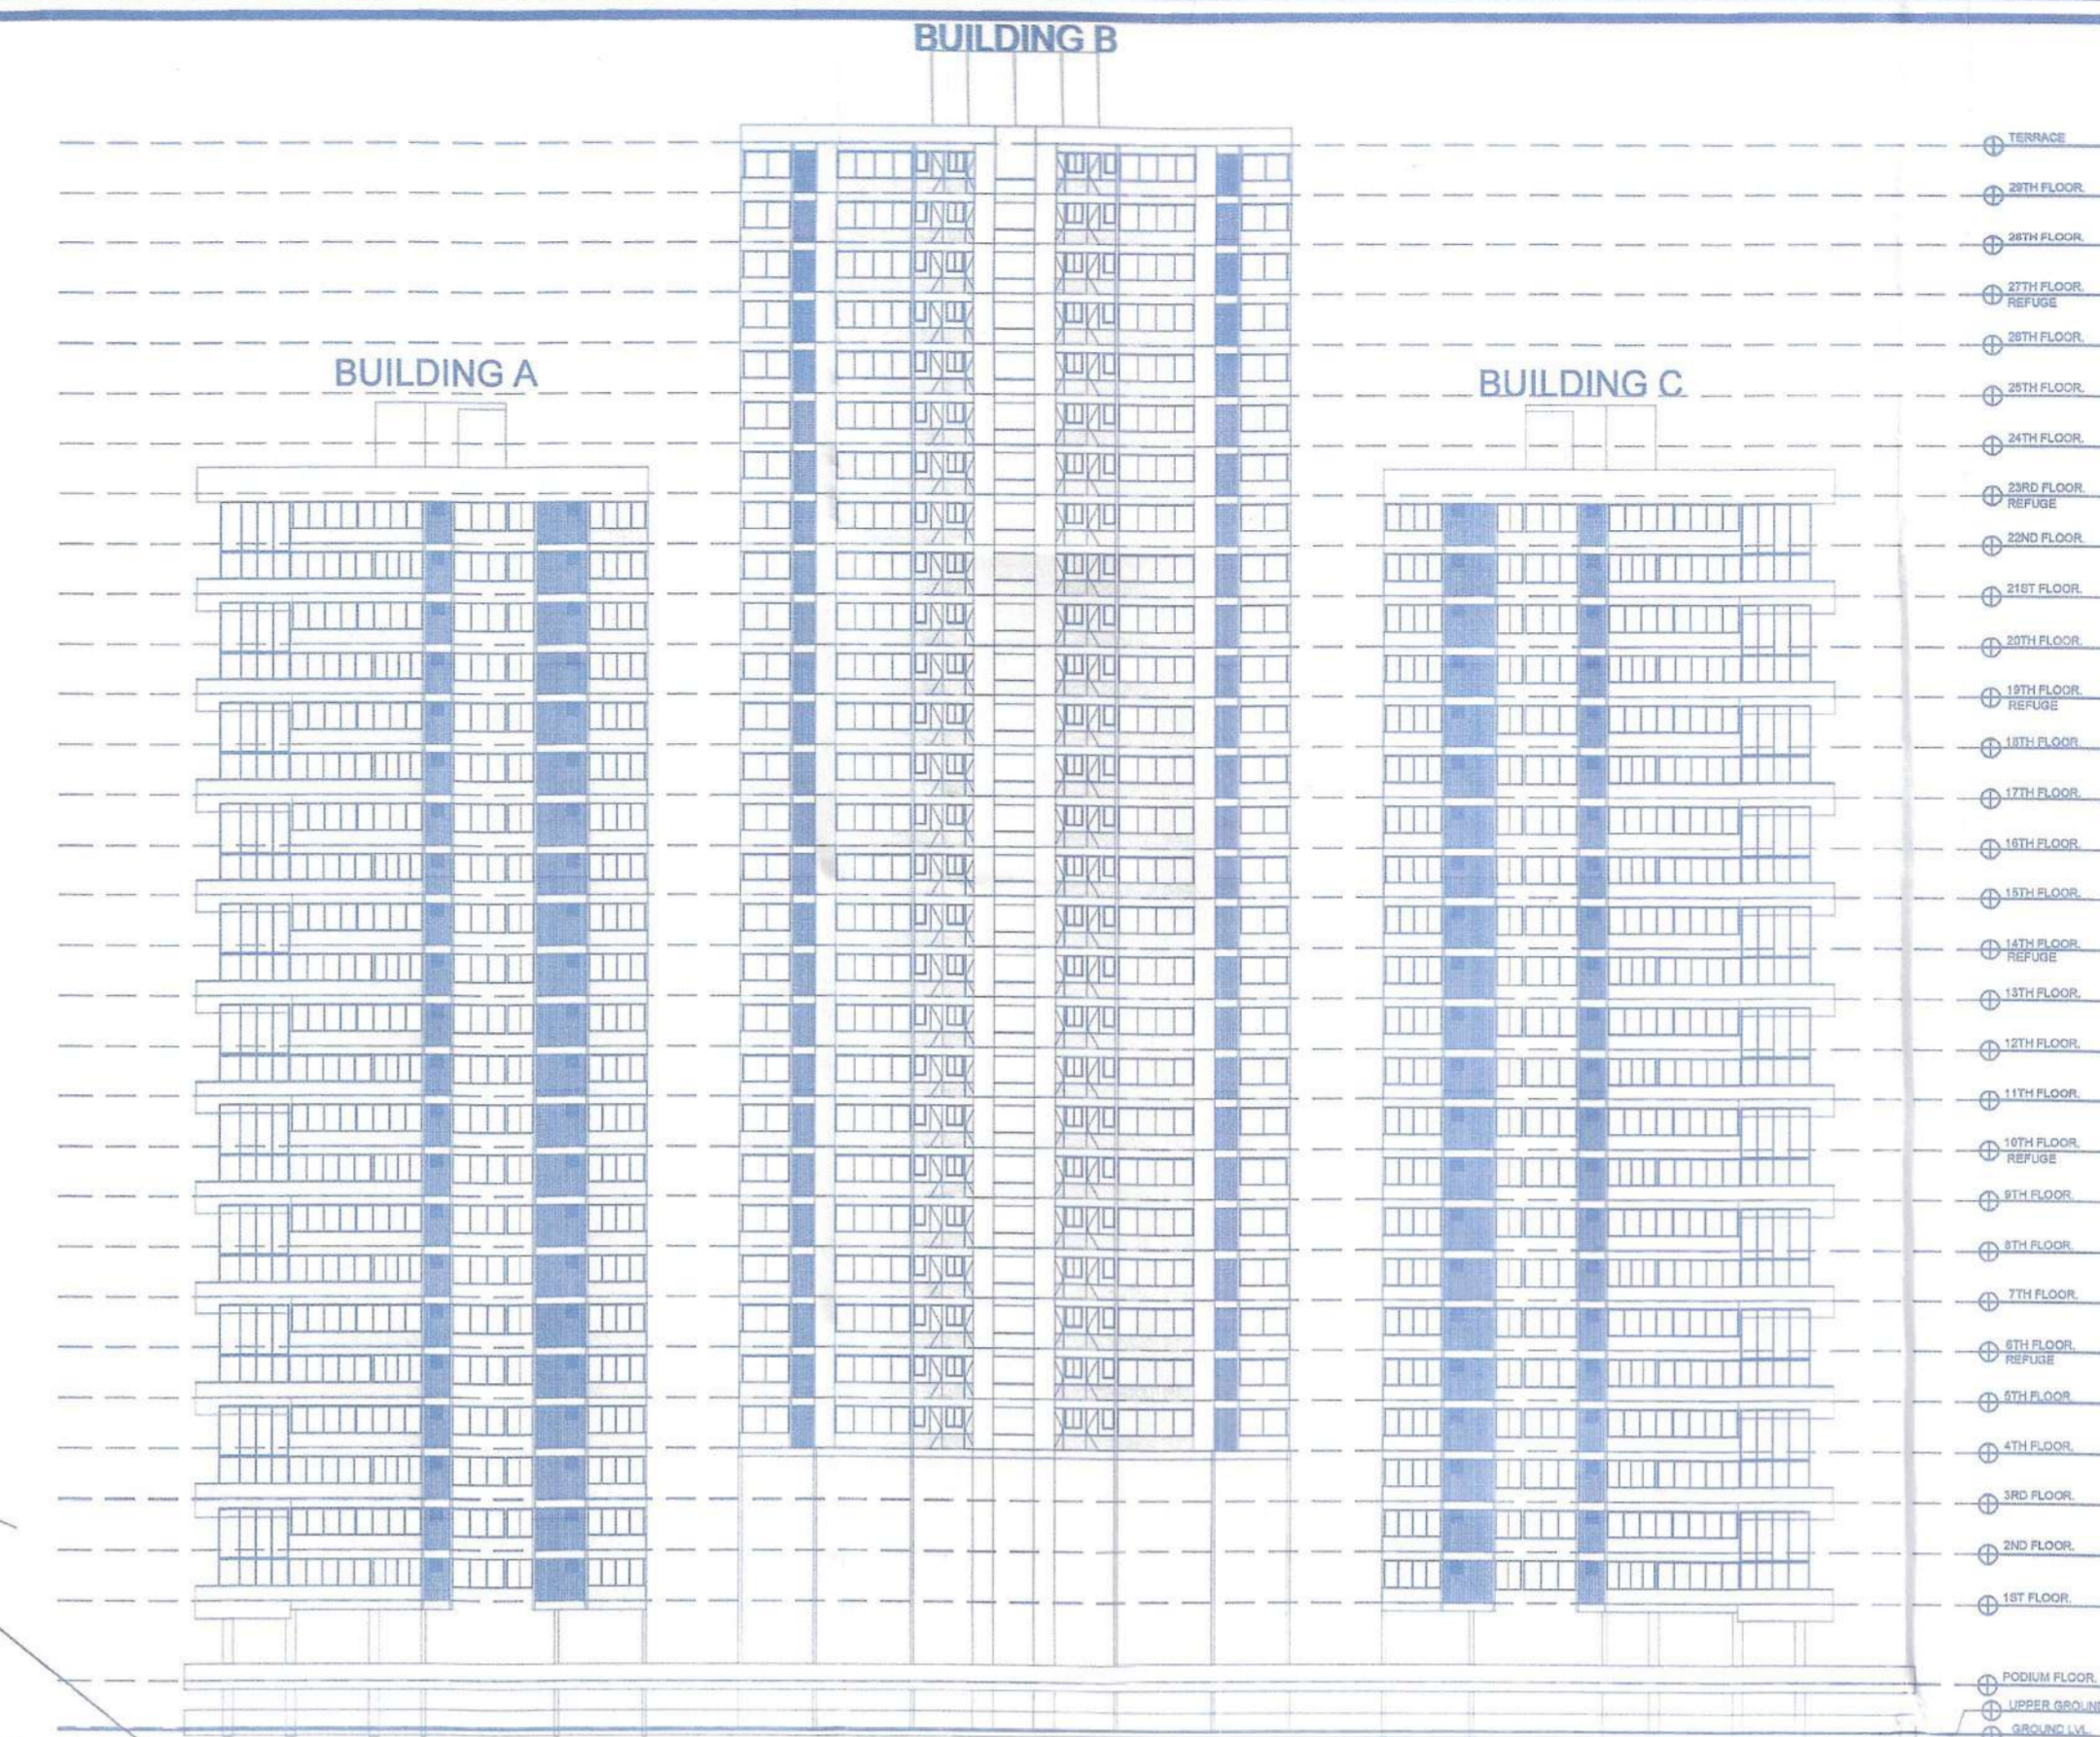


REVISED PROPOSED RESIDENTIAL BUILDING ON PLOT NO.4/5/1, S.NO 56/2A/56/2B AT GANGAPUR ROAD, ANANDWALI SHIVAR, NASHIK. FOR-MR.MAHENDRA HIRAMAN PAWAR & OTHER THREE

APPROVED
The Plans amended in As per the conditions mentioned in the accompanying commencement Certificate No. CA/1557 dated 23/11/2023

[Signature]
Executive Engineer
TOWN PLANNING
Nashik Municipal Corporation
Nashik

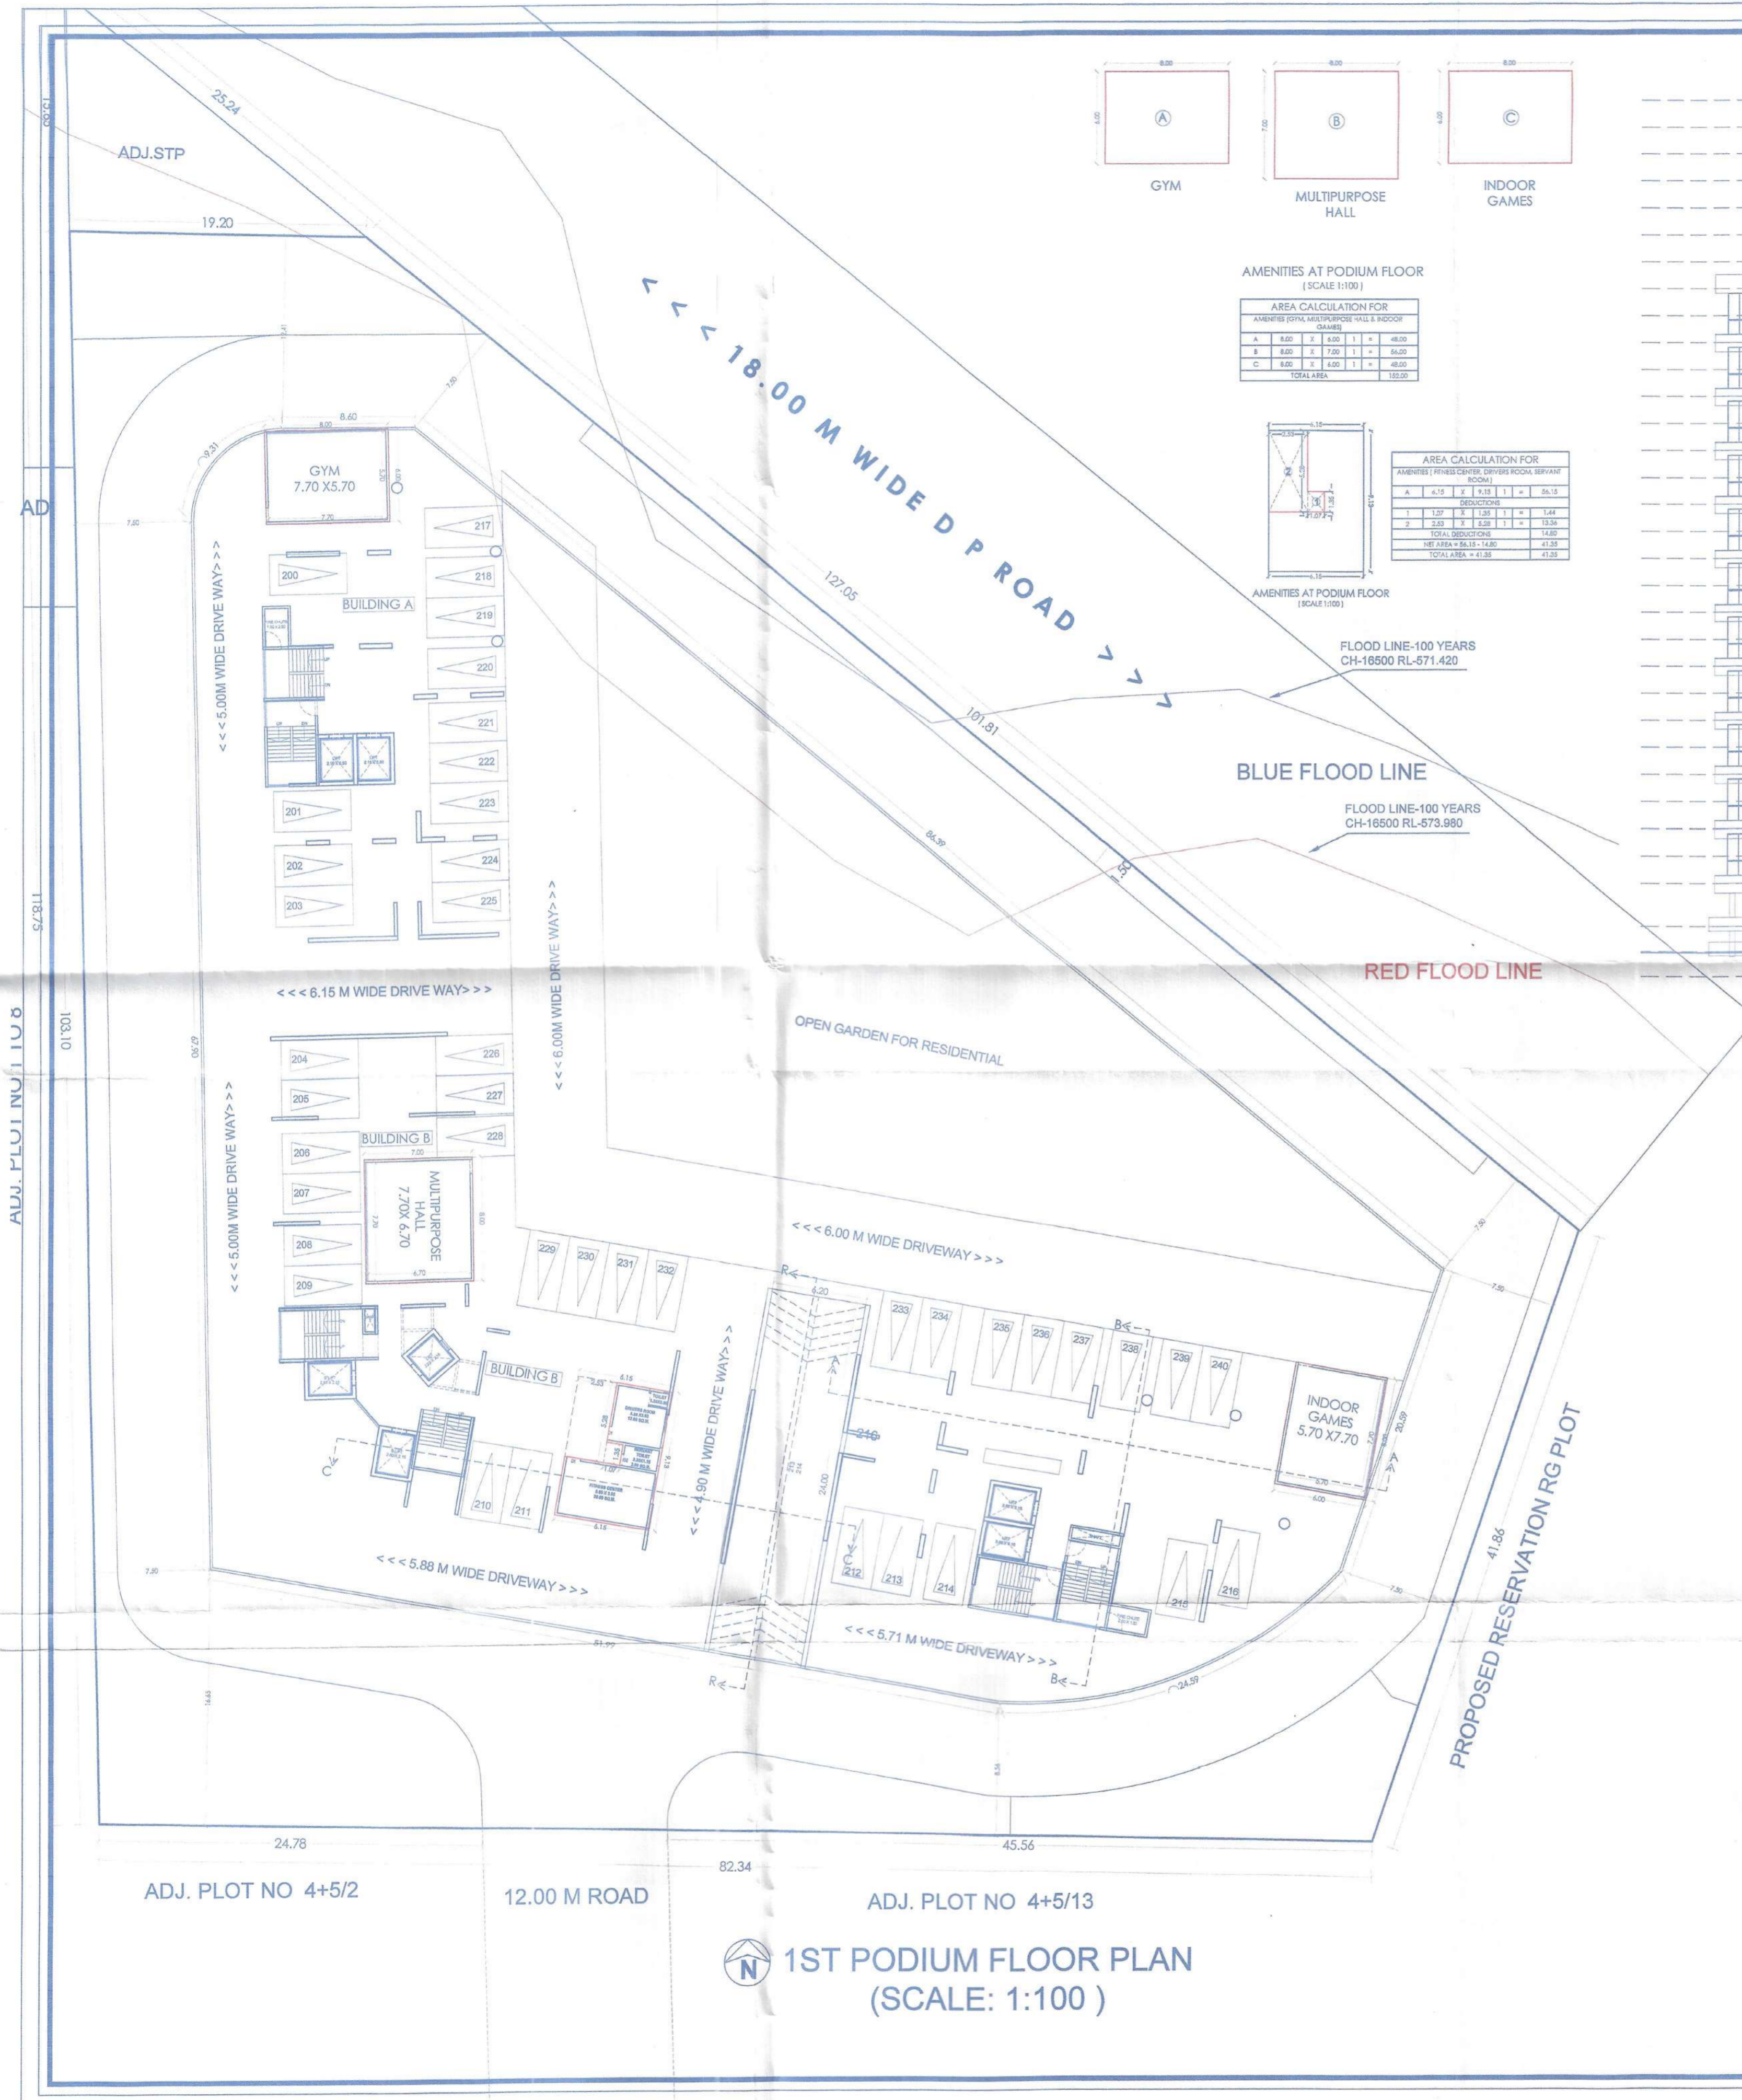

FINAL LAYOUT APPROVED LETTER NO - LND MWS /181/2022 DATED - 17/03/2022
PREVIOUSLY APPROVED PLAN C.C. NO LND / BP A1/BP/566/2022 DATED - 31/03/2022

SIGNATURE OF ARCHITECT: *[Signature]*
SIGNATURE OF STRUCTURAL ENG. For Epicon Consultants Pvt. Ltd.: *[Signature]*
SIGNATURE OF OWNER: *[Signature]*
Anand Kulkarni (Director) Consulting Structural Engineer (MNC Reg. No. - 152)

ARCHITECT
SUMIT KUMATH & ASSOCIATES
78, 7th Floor, JITO Business Bay, Shri Hari Narayan Kute Marg, Nashik-422002.
Ph-0253 2394485
Email- sumitkumath@gmail.com
WEB: sumitkumath.com