
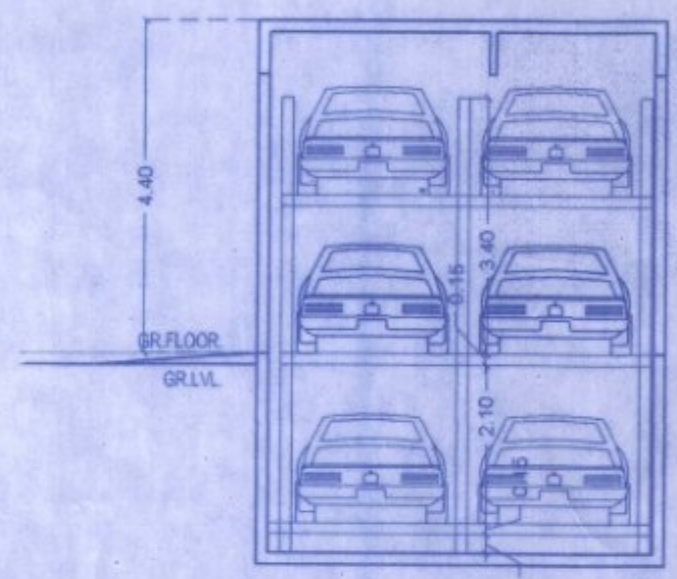


Accepted as completion Plans  
 Accompanying with Acceptance  
 of O.C.C. by this Letter under  
 No. SRA/ENG.....  
 Dt. 14 FEB. 2024  
 Executive Engineer  
 Slum Rehabilitation Authority

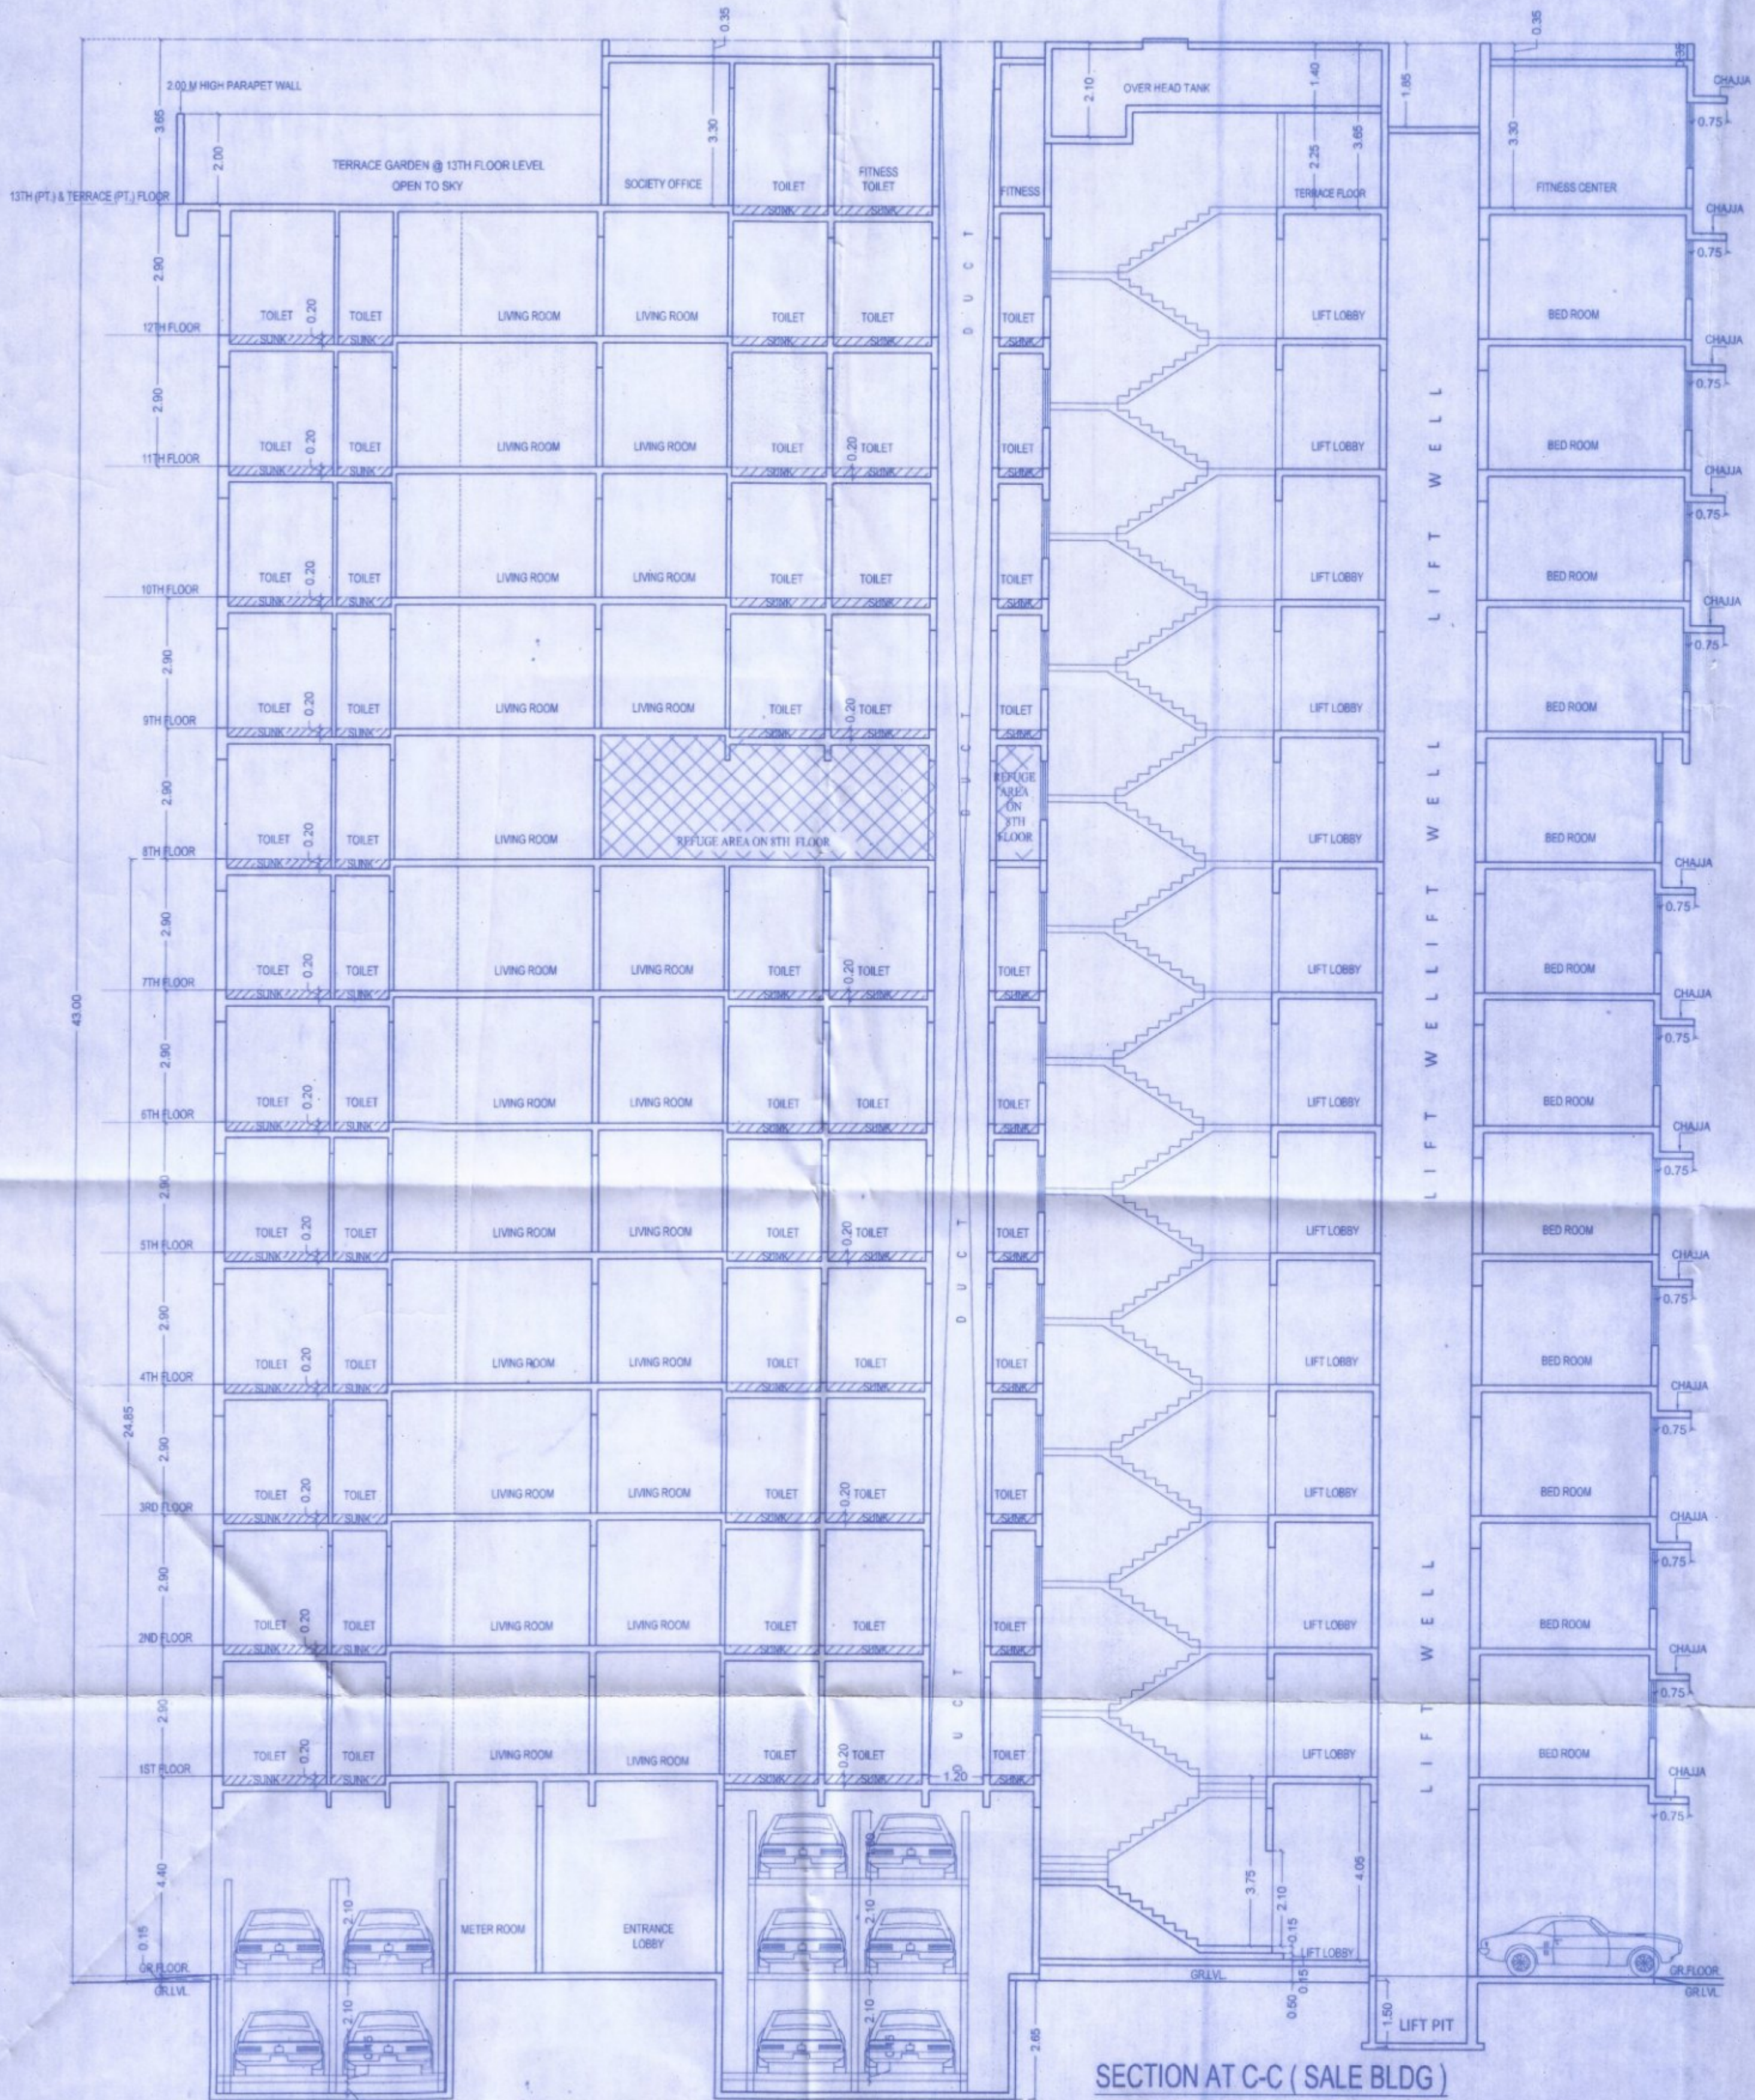

SECTION AT D-D ( SALE BLDG NO. 2 )  
 SCALE 1:100

SECTION AT C-C ( SALE BLDG )  
 SCALE 1:100

FORM - II

CONTENT OF SHEET	
* SECTION C - C & D - D OF SALE BUILDING	
CERTIFICATE OF AREA	
CERTIFIED THAT I HAVE SURVEYED THE PLOT UNDER REFERENCE ON AND THAT THE DIMENSIONS OF SIDES, ETC. OF PLOT STATED ON THE PLAN ARE AS MEASURED ON SITE AND THE AREA SO WORKED OUT IS ..... SQUARE METERS AND TALLIES WITH THE AREA STATED IN THE DOCUMENT OF OWNERSHIP/TOWN PLANNING SCHEME RECORDS.	
SIGNATURE OF LICENSED SURVEYOR/ARCHITECT/ENGINEER/STRUCTURAL ENGINEER/ SUPERVISOR	
ARCHITECT DESCRIPTION OF PROPOSAL & PROPERTY	
PROPOSED BUILDING ON PLOT BEARING C.T.S. NO.163, 163/1 TO 10 & 180C OF VILLAGE SAHAR AT J.B.NAGAR, ANDHERI(E), MUMBAI FOR JANATA COLONY SRA C.H.S. (PROP.)	
NAME & SIGN. OF OWNER	
M/s. SATRE INFRASTRUCTURE PVT. LTD. For SATRE INFRASTRUCTURE PVT. LTD. Managing Director	
STAMP OF DATE OF RECEIPT OF PLANS	STAMP OF DATE OF APPROVAL OF PLANS

JOB NO.	00
DRN BY	
CHK BY	
SCALE	AS SHOWN
NORTH	

**ASSOCIATES**  
 ARCHITECT AND INT. DESIGNER  
 1103, 11TH FLOOR, OPAL SQUARE,  
 NEAR MIDC, WAGLE ESTATE,  
 THANE (W). 022.20813369