



1:400.15 22.55 0.15 2.40 0.15 3.88 0.15 3.88 0.15 7.90 0.15 3.88 0.15 3.88 0.15 2.25 0.15 4.20 0.15 2.25 0.15 3.88 0.15 3.88 0.15 7.90 0.15 3.88 0.15 3.88 0.15 4.60 0.23 2.50 0.23 2.40 0.15 8.90 0.20 7.15 0.15 0.15 0.40

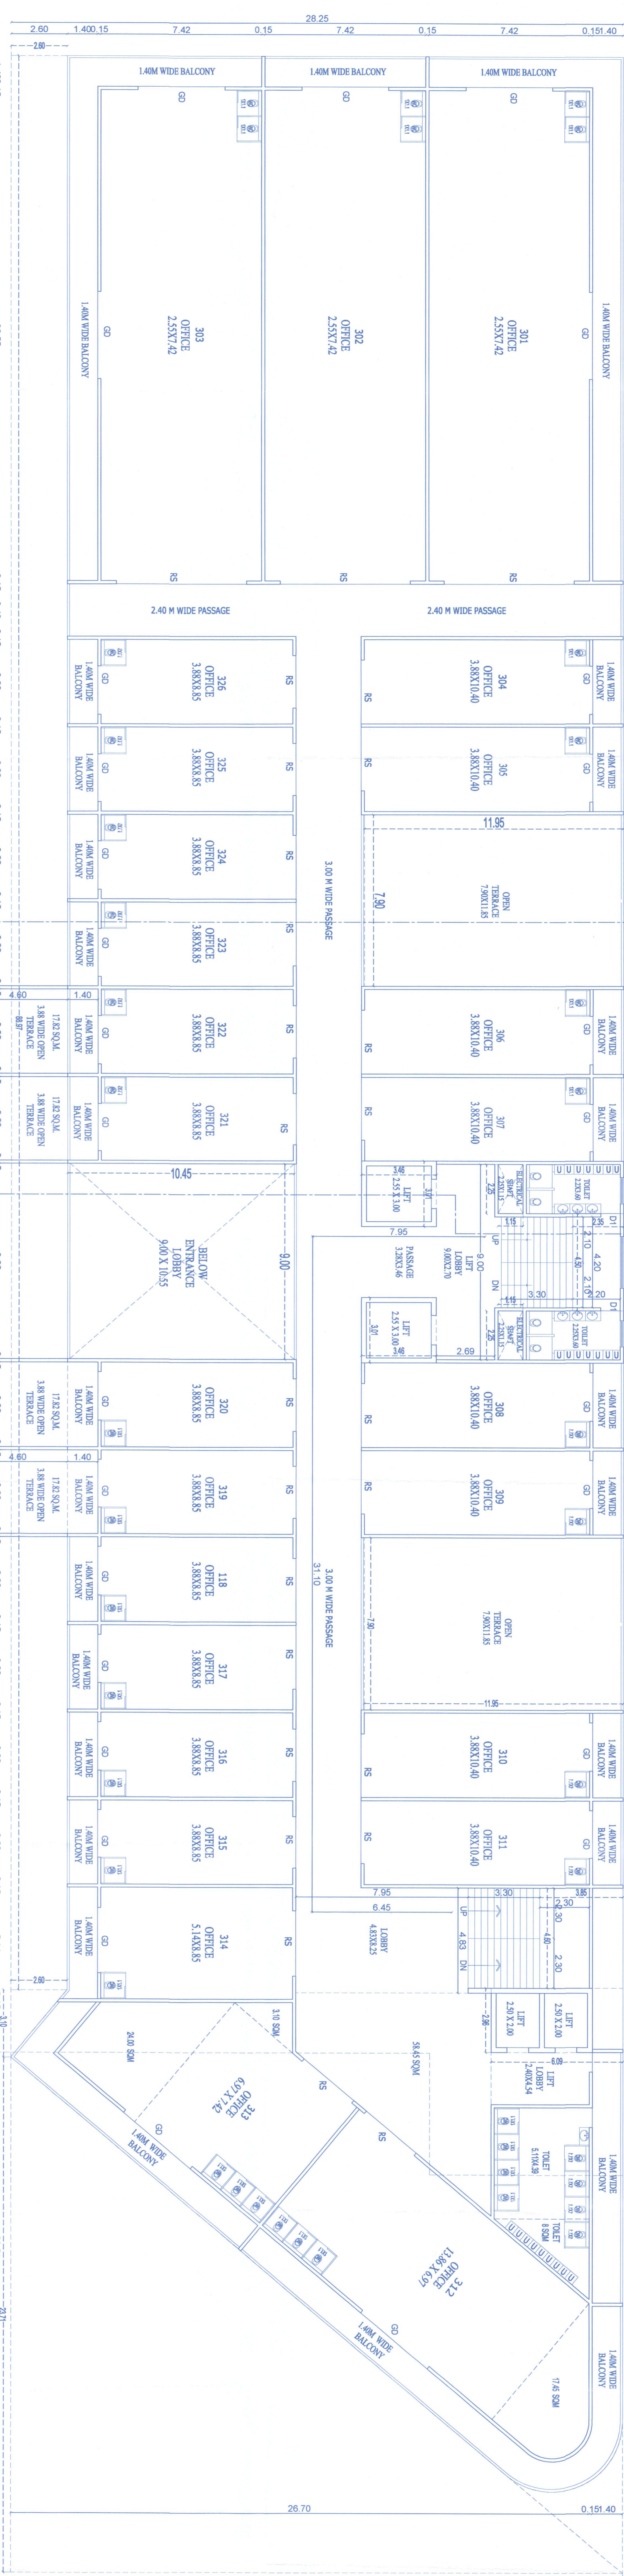

1 THIRD FLOOR
AP 00 SCALE 1:100

PREVIOUSLY APPROVED CERTIFICATE NO
: LND/BR/KA/255/2022 DATE 11/01/2022

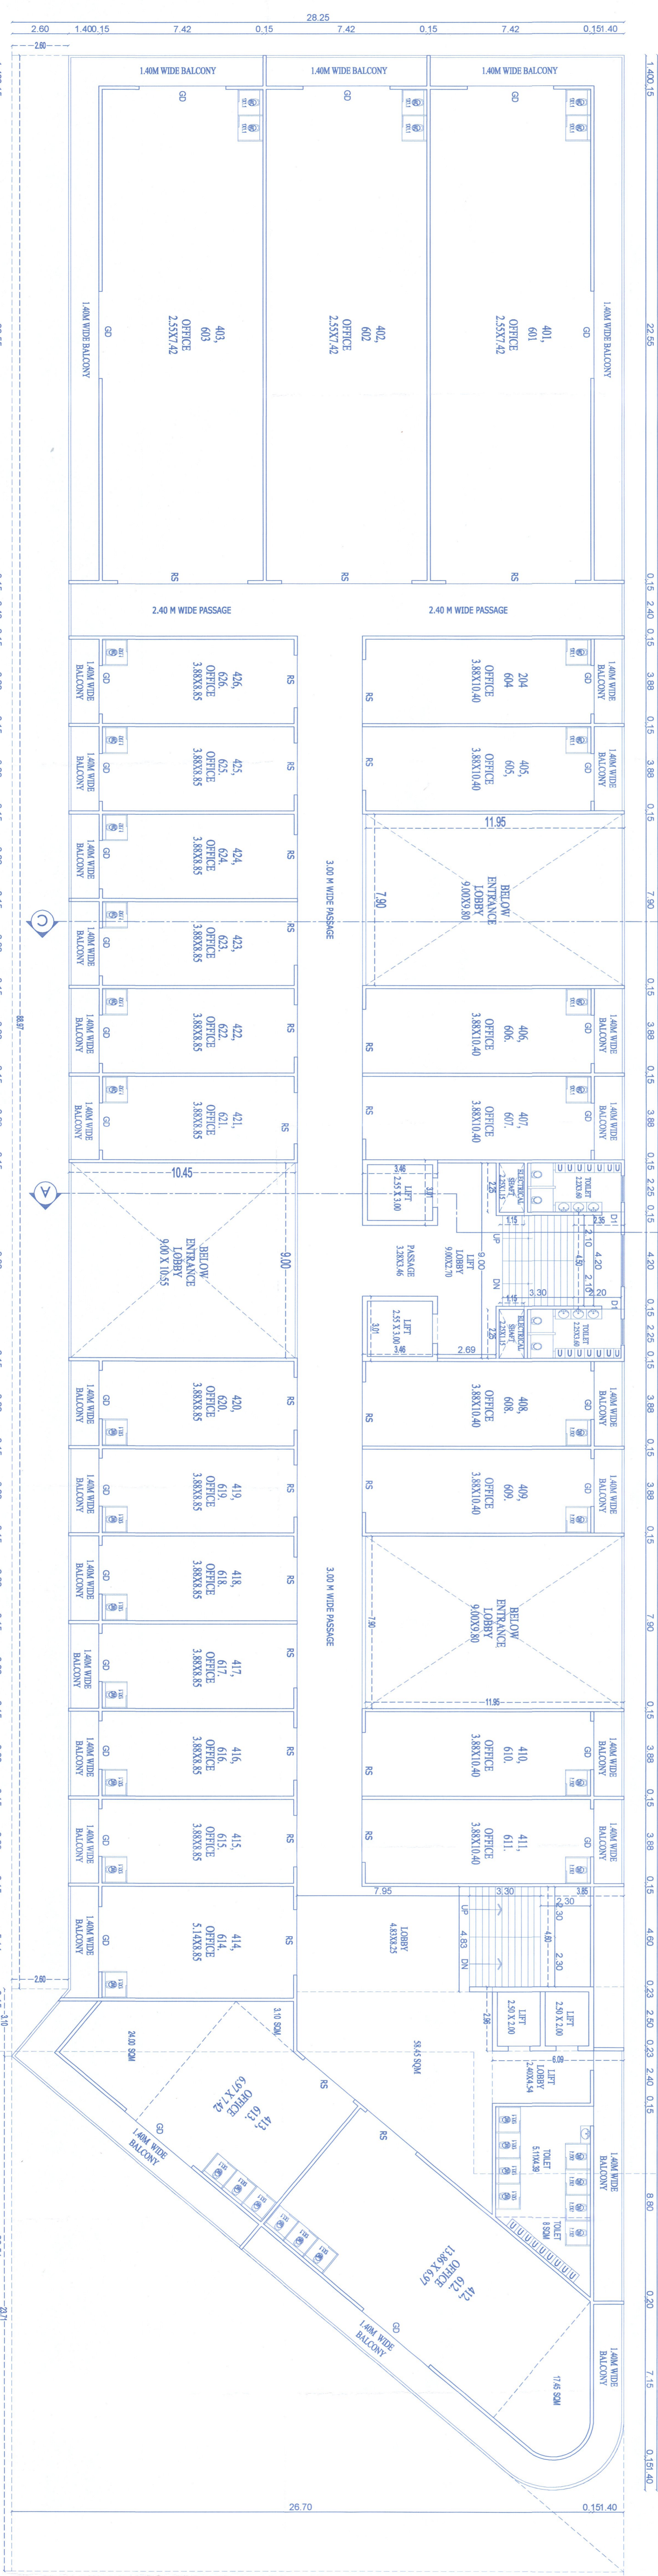

1 NORTH SIXTH FLOOR
AP 00 SCALE 1:100

OWNER
FOR DEEPAK BUILDERS AND DEVELOPERS THROUGH PROP.
SRI DEEPAK KANYAM CHAUDE

ARCHITECTS
VASTUWITRA
ASHTITAL WADNI
OFFICE NO. 308, BUSINESS COURT
G-2/3, 2ND FLOOR, 3RD CROSS, 8
6TH ST, VASTUWITRA, 560021, BANGALORE

DATE: 02.06.2022 SCALE: 1:100

PROJECT: MUNICIPAL DRAWING
PROPOSED REVISED BUILDING PERMISSION FOR COMMERCIAL
BUILDING ON FINAL PLOT NO. 2, NO. 54/B/2B/1/2/3, OTS NO.
7053/14/033/B/1033/K, A/1 MASHIK FOR DEEPAK BUILDERS
AND DEVELOPERS THROUGH PROP. SRI DEEPAK KANYAM
CHAUDE

APPROVED
As per accompanying commercial stamp
Certificate No. 5015102014
dated 11/15/2022
Muzhappilangad
Muzhappilangad
Muzhappilangad