

APPROVAL STAMP

DWG. NO.20/27
BUILDING - A



OFFICE OF THE URAN MUNICIPAL COUNCIL, URAN
Sanctioned Subject to the Conditions mentioned in the
Commencement Certificate / B. P. Order
No. UMC/PW/3131/..... Dated: 14-3-2024

JR. ENGINEER
URAN MUNICIPAL COUNCIL, Uran - Raigad

JR. ENGINEER
TOWN PLANNING ASSISTANT
URAN MUNICIPAL COUNCIL, Uran - Raigad

NAME ADDRESS AND SIGNATURE OF OWNER

For: Mahaavir Buildcon LLP
Partner/ Auth. Sign


M/S. MAHAAVIR BUILDCON LLP.
DESCRIPTION OF THE PROPOSAL & PROPERTY
PROPOSED FOR RESIDENTIAL &
COMMERCIAL BUILDING ON
C.T.S.NO.-403,408/A,408/B,409,409/1, 409/2,
410 TO 414, 414/1,415 TO 417, 417/1, 418,
419,419/1,419/2, 420/A,420/B,420/C,420/D, 426,
427,428, AT:- URAN, TAL- URAN,
DIST. - RAIGAD.

CERTIFICATE OF AREA
Certified that the plot under reference was surveyed by me on
the date mentioned in the plan and the dimensions of the plot
measured on site and the same are correct and recorded in
document ownership T.P Scheme Record/ Land Records Department / City
Survey Records.


Signature of Licensed Architect,
Engineer / Structural Engineer.

SIGN OF ARCHITECT: KISHOR V. SHINDE	REG. NO: CH201047889
PROJECT No. Ar -	DRG. NO.
1:100/1200	DATE
1/03/2024	CHECKED BY
DRAWN BY ANKUSH	KISHOR

STAMP
abnikalpa
ARCHITECTS AND
INTERIOR DESIGNERS
102, Kabir Apartment, Opp. Ura School,
Sheela Nagar, Kharadi.

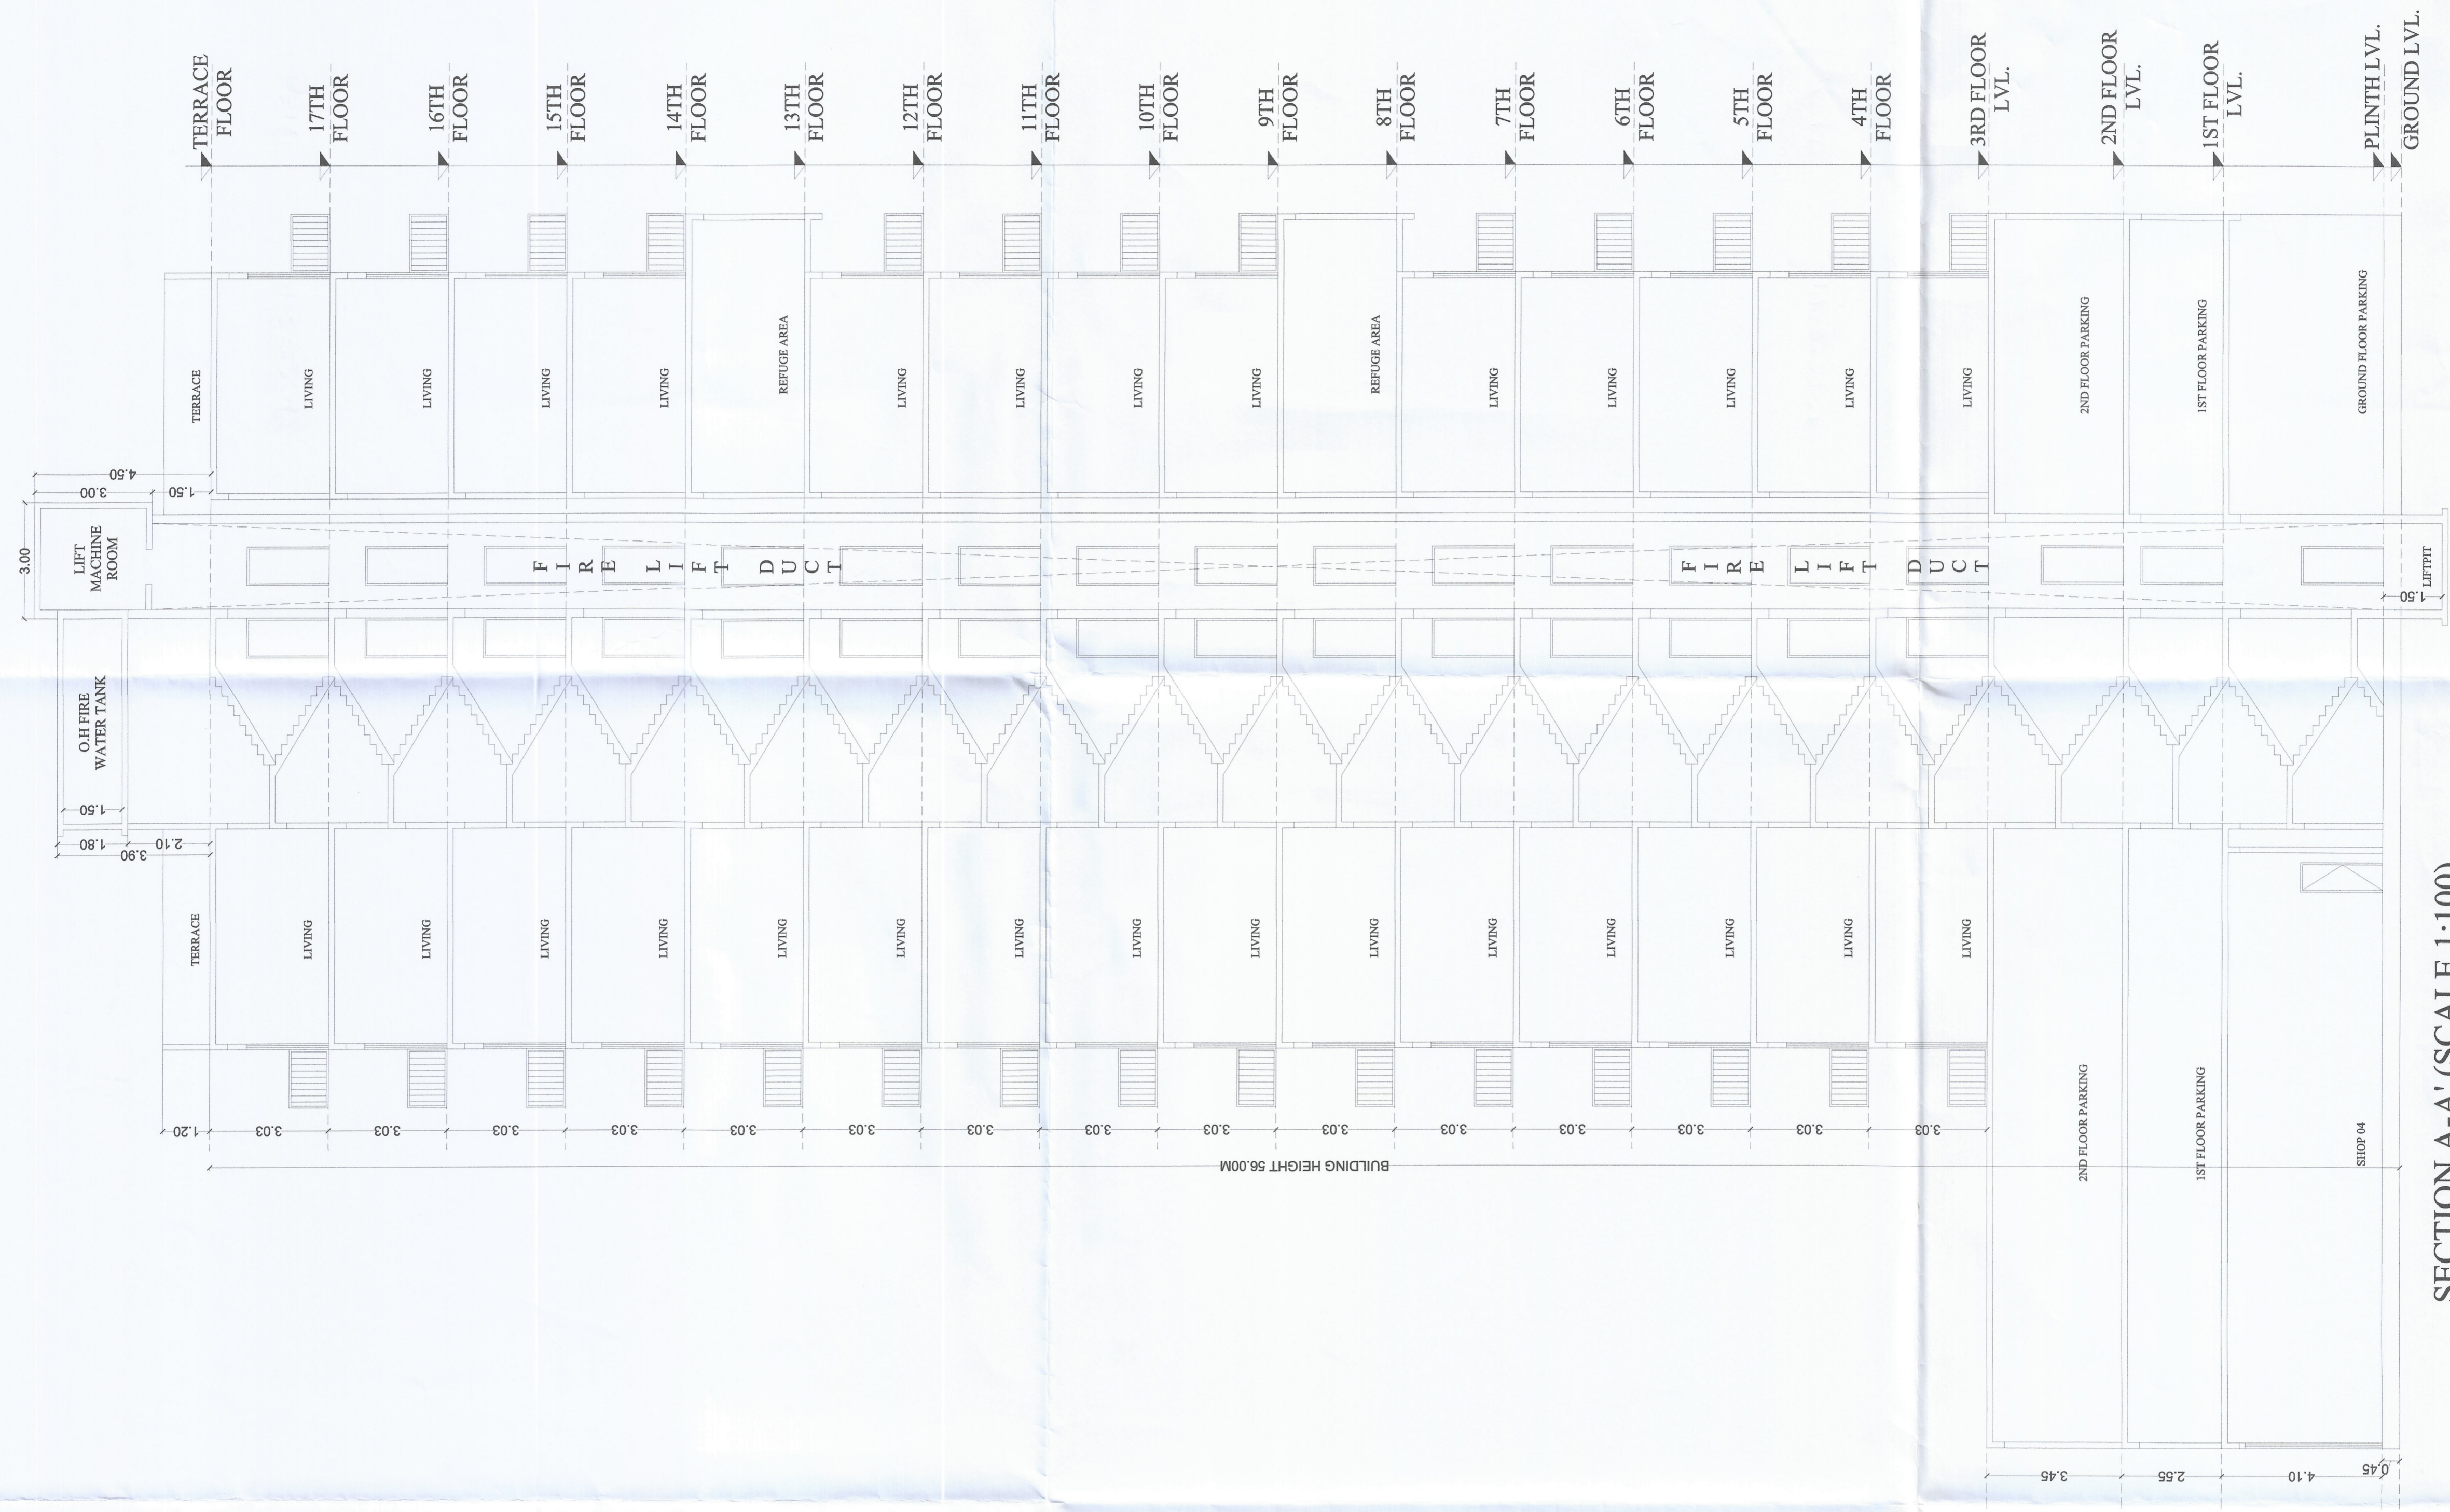

SECTION A-A' (SCALE 1:100)
(BUILDING - A)

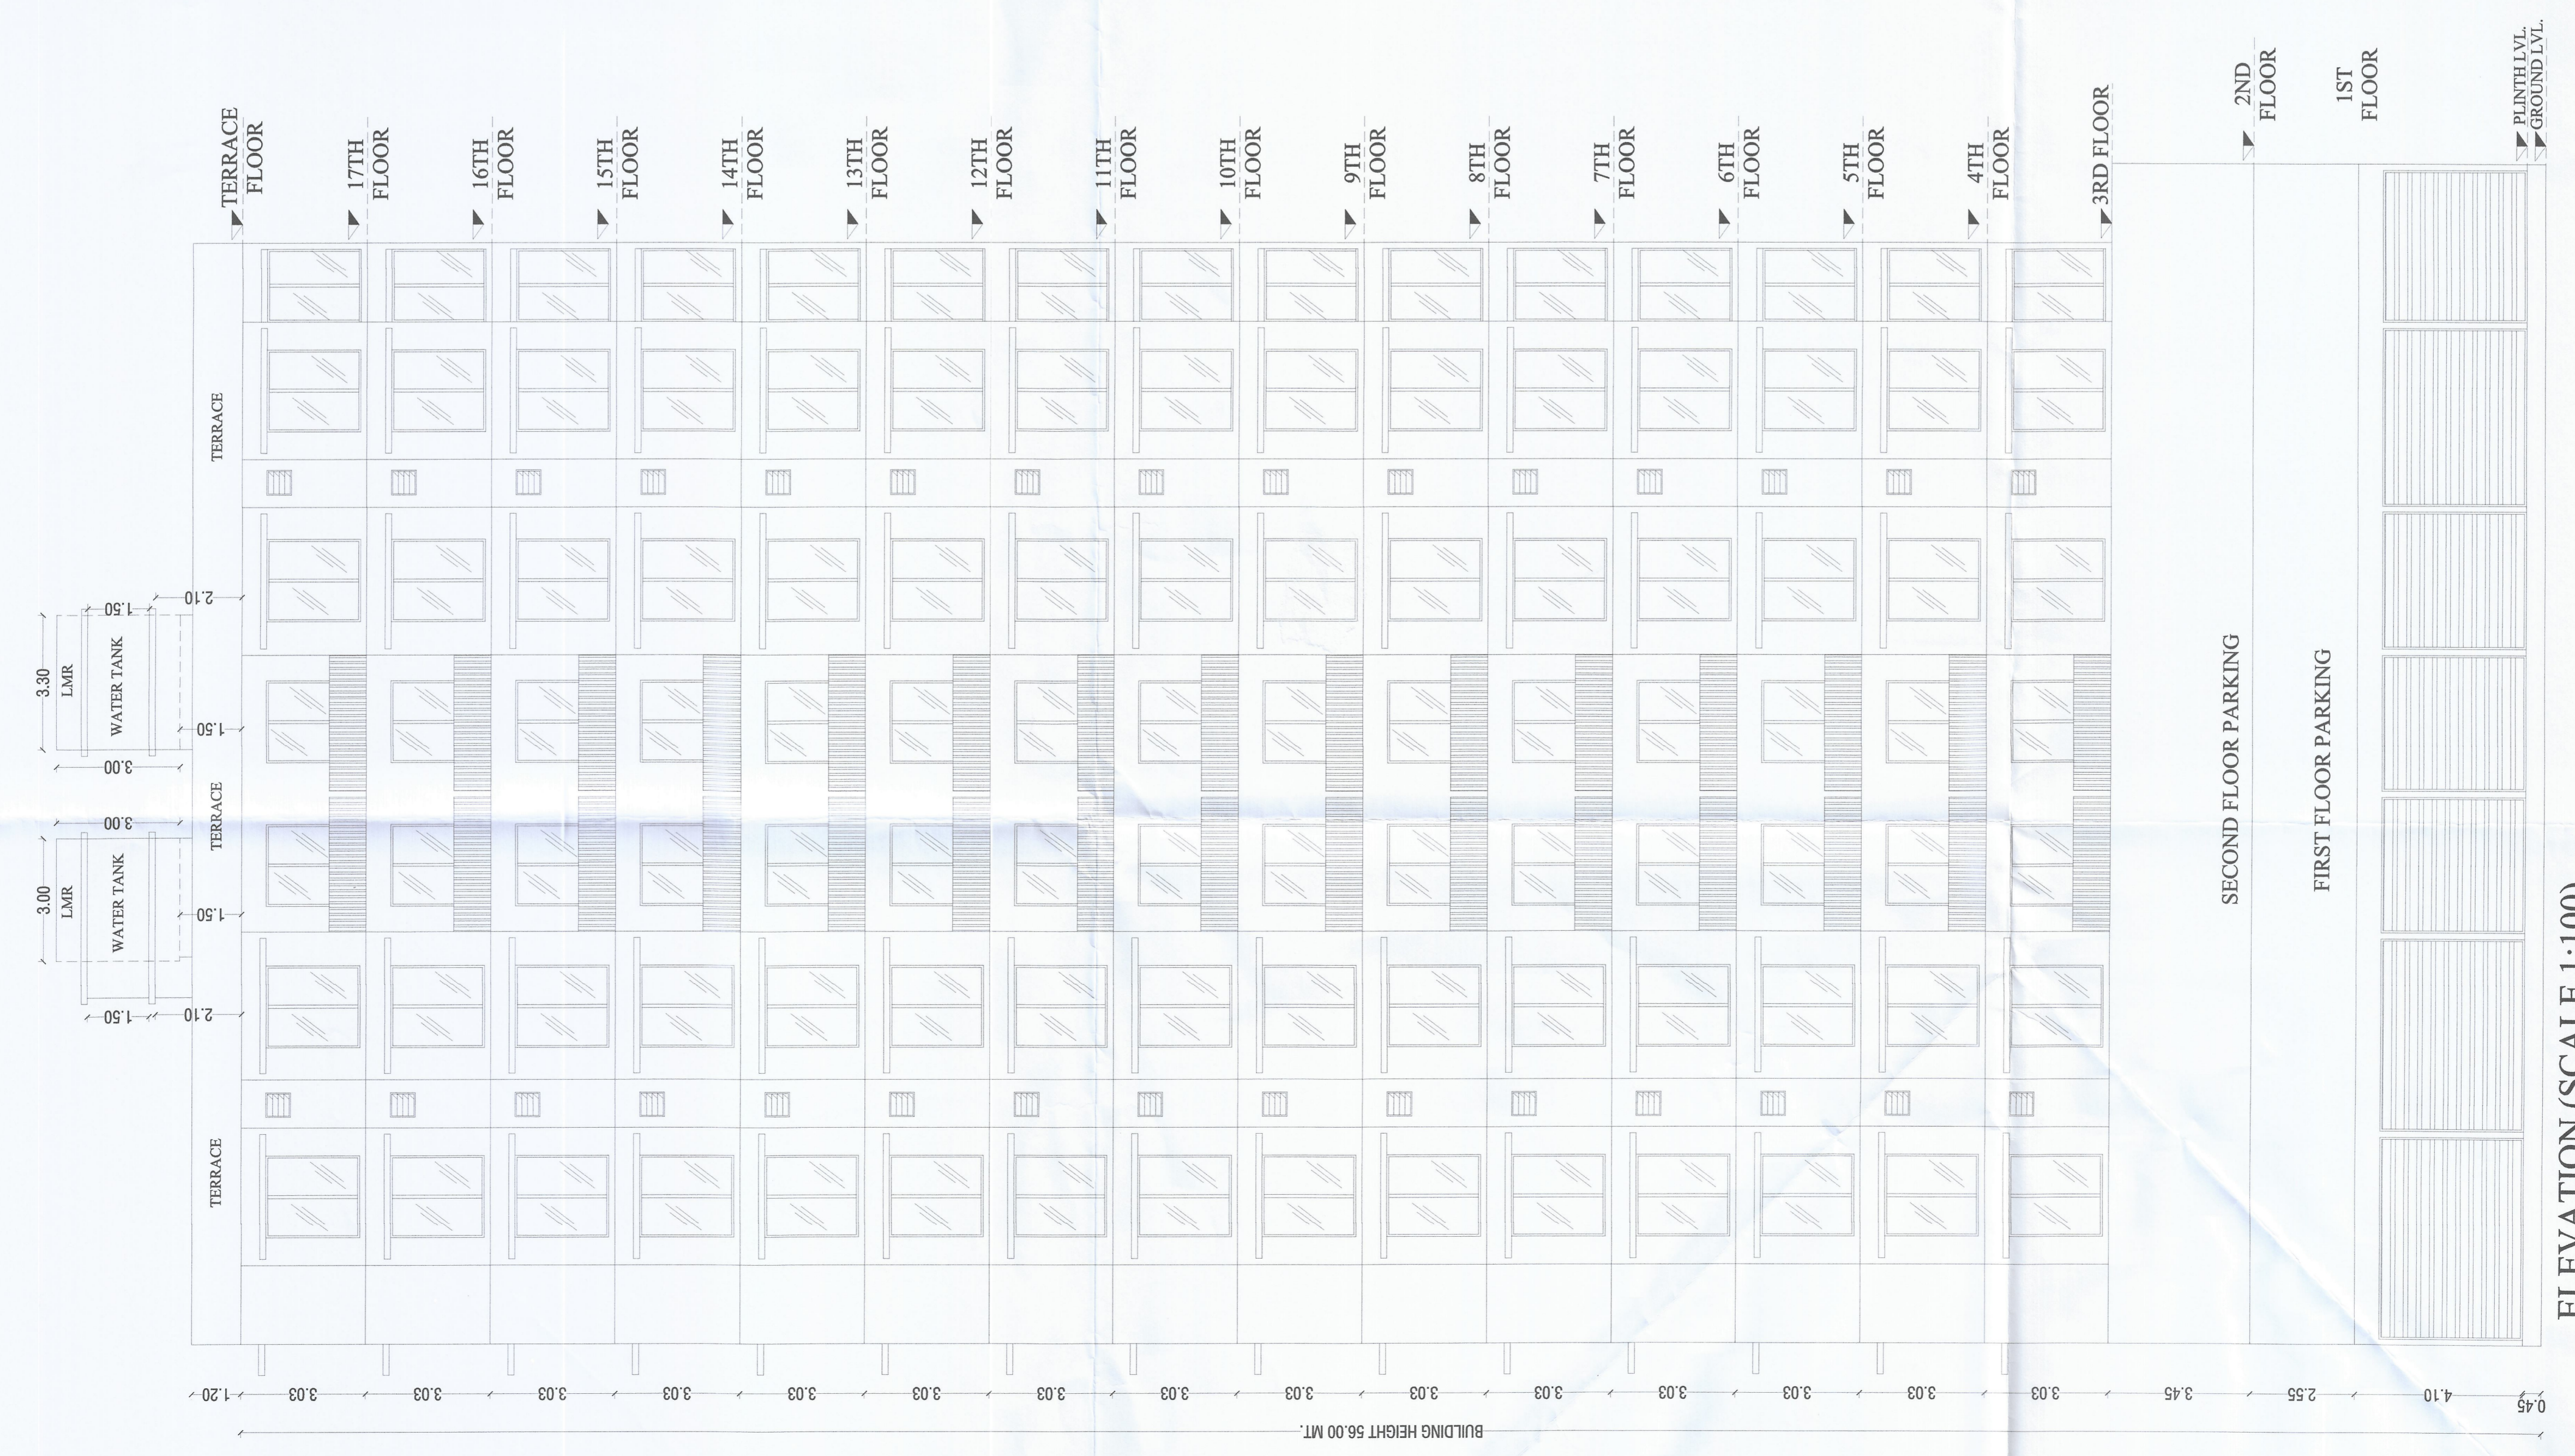

ELEVATION (SCALE 1:100)
(BUILDING - A)