


APPROVAL STAMP

DWG. NO. 22/27  
BUILDING - C



OFFICE OF THE URAN MUNICIPAL COUNCIL, URAN  
Sanctioned Subject to the Conditions mentioned in the  
Commencement Certificate (B. P. Order  
No. UMCP/WL/3171/..... Dated 14-3-2024

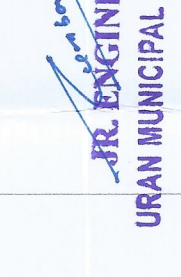

Town Planning Assistant  
URAN MUNICIPAL COUNCIL, Uran Municipal Council  
Uran - Raigad  
Chief Officer & Planning Authority  
Uran Municipal Council

NAME ADDRESS AND SIGNATURE OF OWNER

For Mahavir Buildcon LLP  
Partner Auth. Sign

M/S. MAHAVIR BUILDCON LLP.  
DESCRIPTION OF THE PROPOSAL & PROPERTY  
PROPOSED FOR RESIDENTIAL &  
COMMERCIAL BUILDING ON  
C.T.S NO -403, 408/A, 408/B, 409, 409/1, 409/2,  
410 TO 414, 414/1, 415 TO 417, 417/1, 418,  
419, 419/1, 419/2, 420/A, 420/B, 420/C, 420/D, 426,  
427, 428. AT:- URAN, TAL- URAN,  
DIST. - RAIGAD.


CERTIFICATE OF AREA  
Certified that the plot under reference was surveyed by me on  
and dimensions or sides etc. of plot, stated on plan are as  
measured on site and the area so worked out tallies with the area stated in  
the Commencement Certificate (B. P. Order No. UMCP/WL/3171/..... Dated 14-3-2024)  
in the Survey Record No. 102, Kahir Apartment, Opp. Yashwantrao Chavan  
Museum, P.T. Scheme Records, Land Records Department, City  
Survey Records.

Signature of Licensed Architect,  
Engineer / Structural Engineer.


SIGN OF ARCHITECT: KISHOR V. SHINDE  
REG. NO. : CA/2010/47869  
PROJECT No. : A1 - 117  
DATE : 1/03/2024  
DRAWN BY : ANKUSH  
CHECKED BY : KISHOR

DRG. NO. :  
DATE :  
1/03/2024  
1:100/1:200  
KISHOR

STAMP  
abhihaika  
ARCHITECTS AND  
INTERIOR DESIGNERS  
102, Kahir Apartment, Opp. Yashwantrao Chavan  
Museum, P.T. Scheme Records, Land Records Department, City  
Survey Records, Shree Nagar, Kharadi.

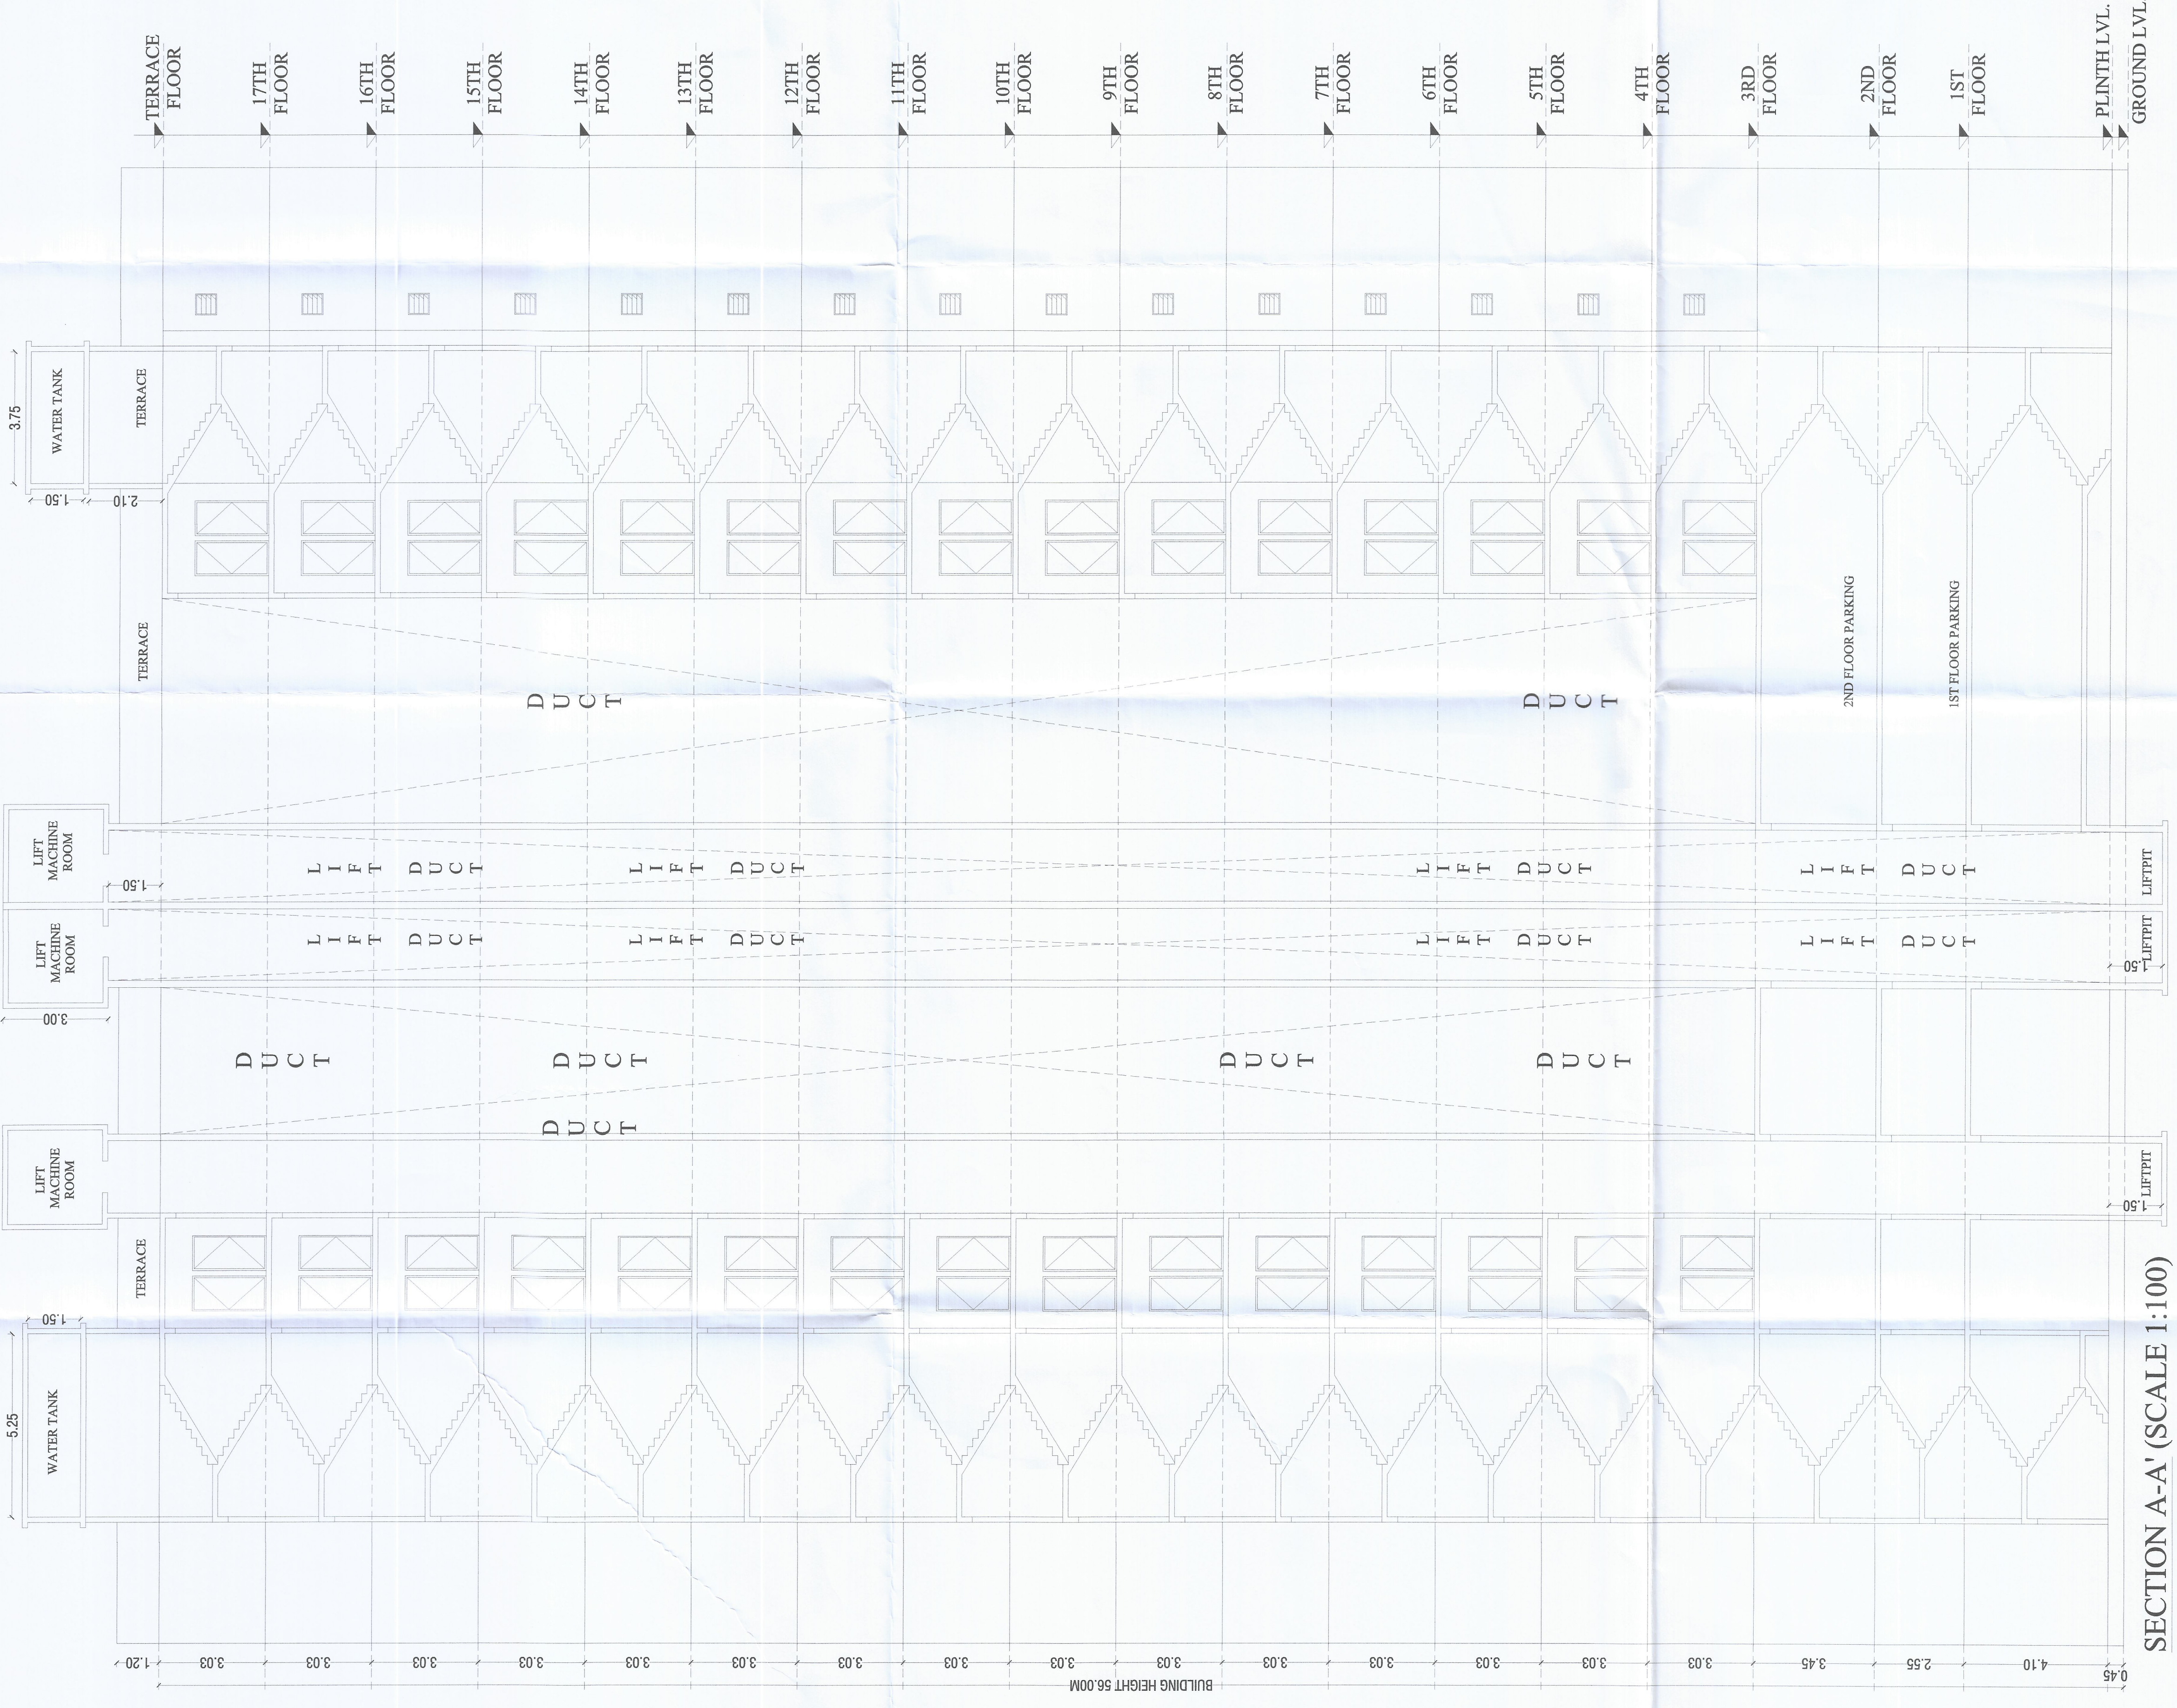

SECTION A-A' (SCALE 1:100)  
(BUILDING - C)

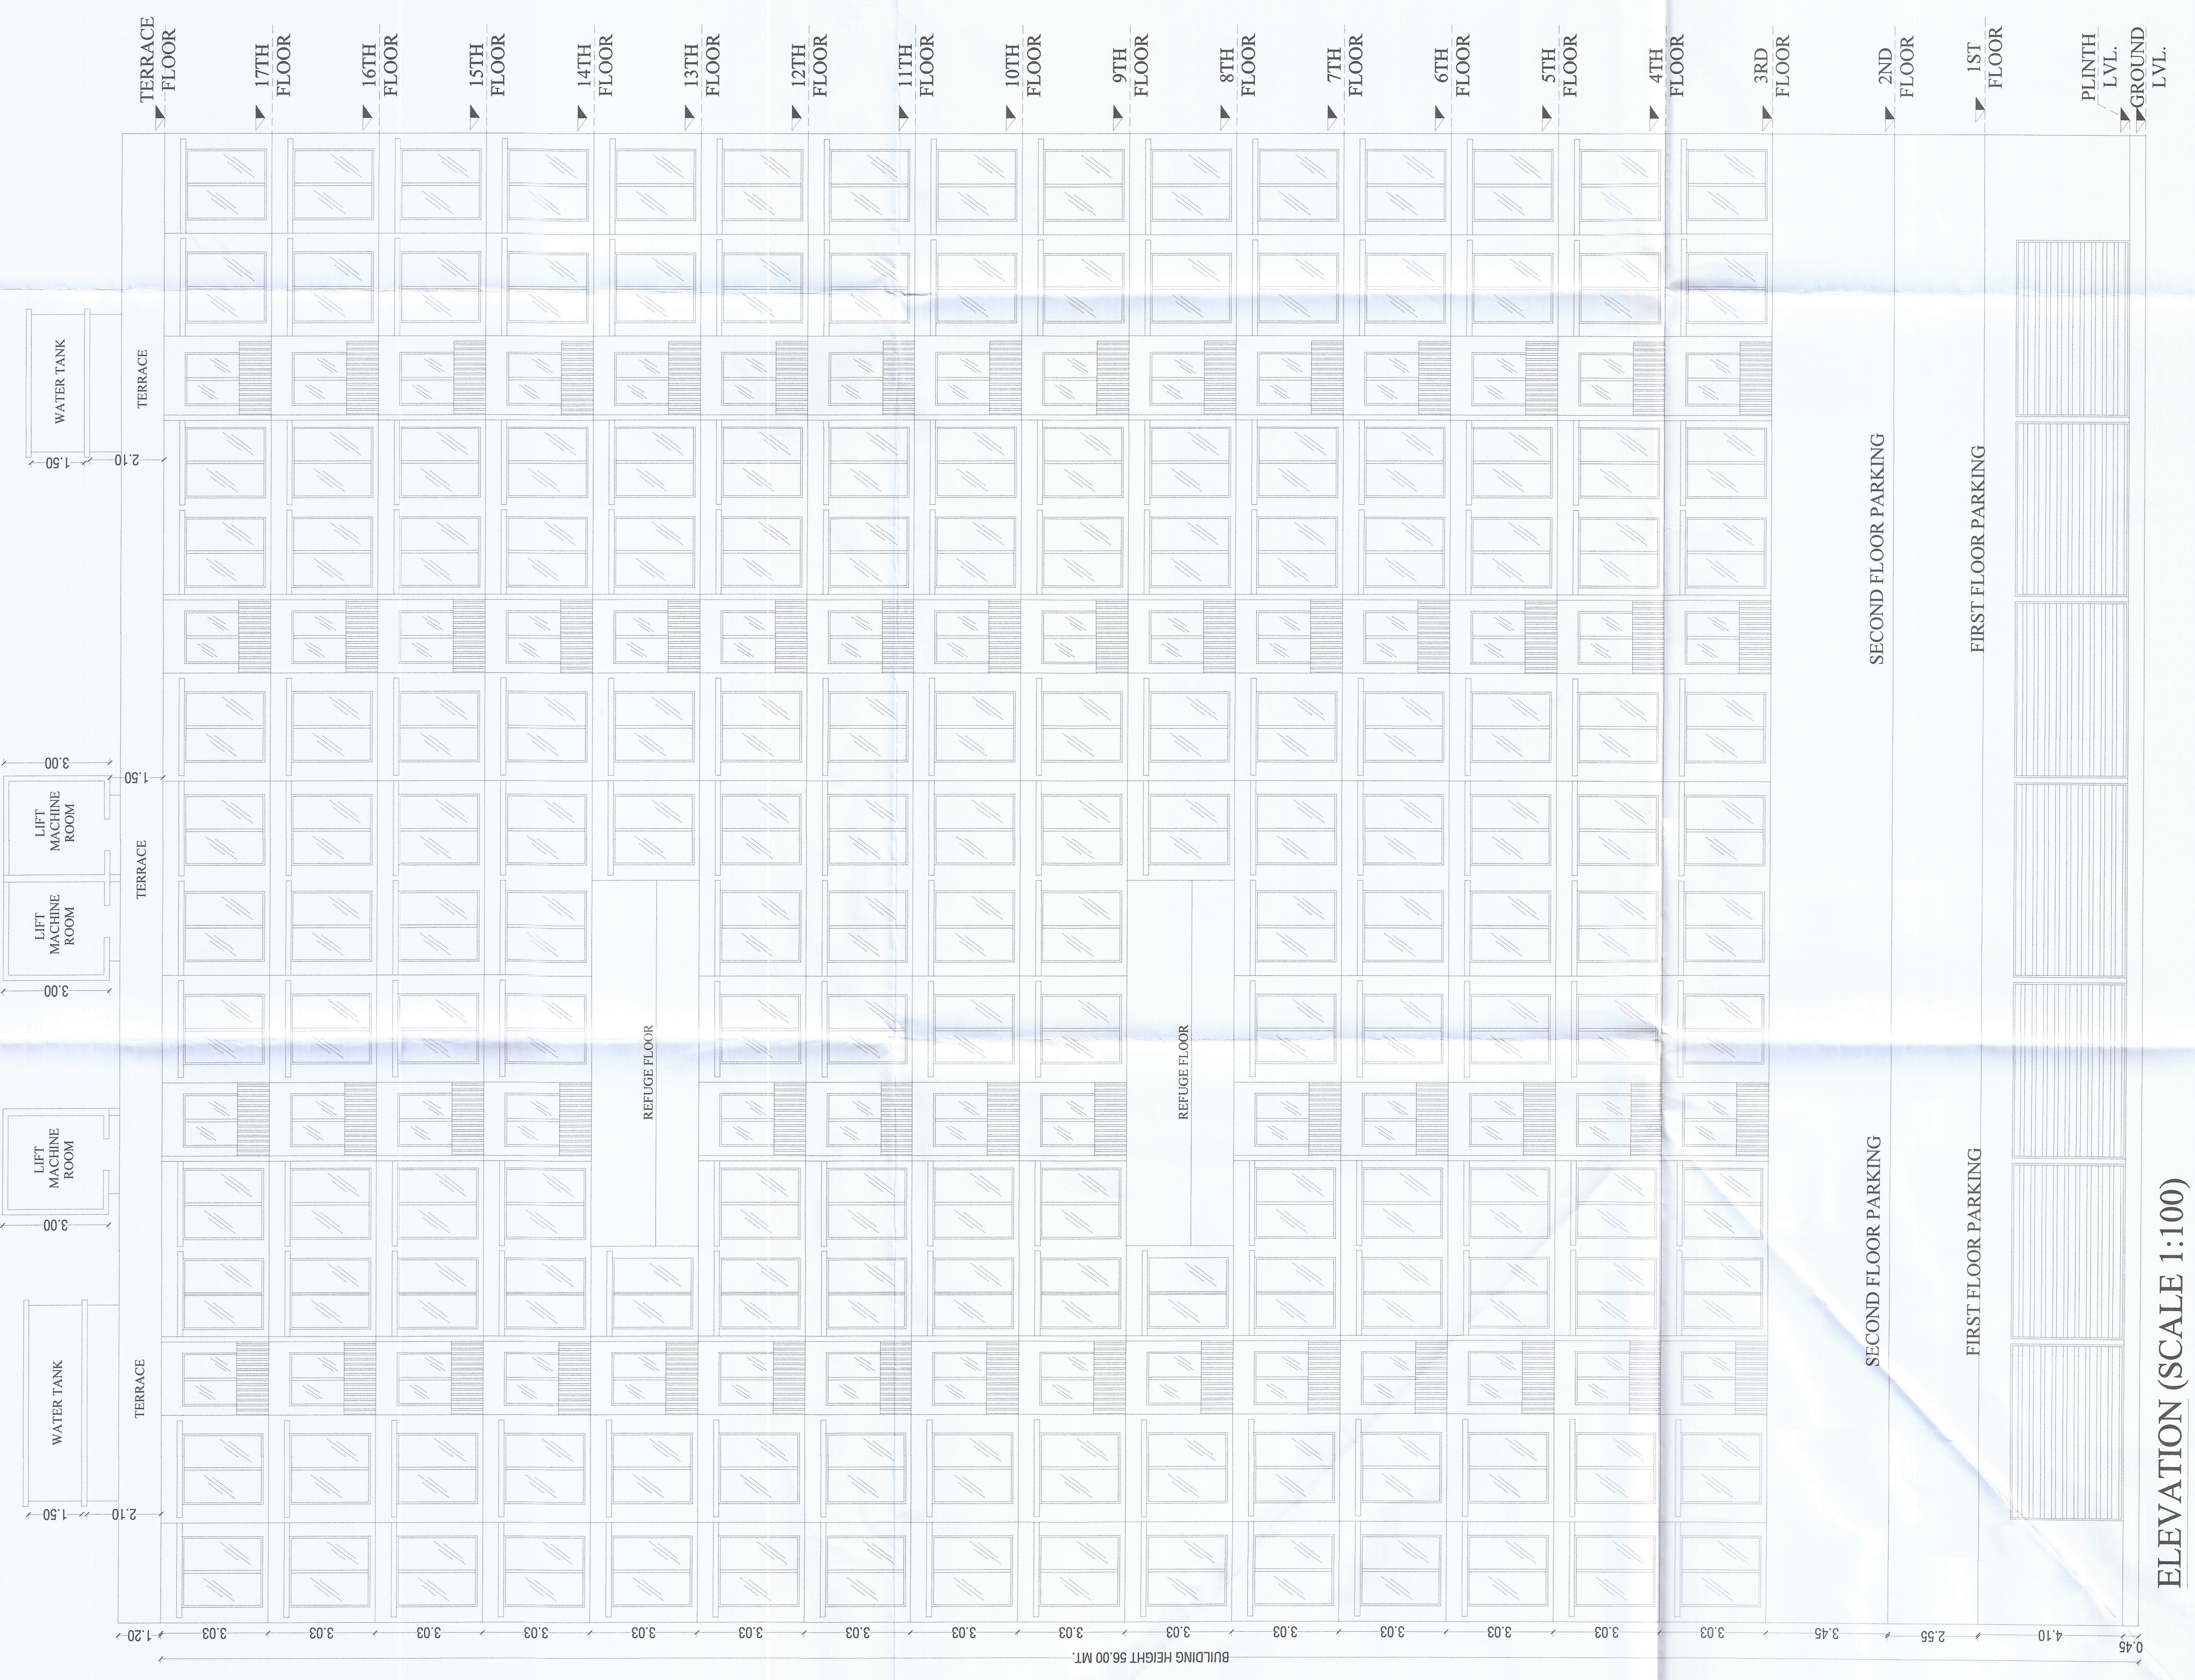

ELEVATION (SCALE 1:100)  
(BUILDING - C)